


EXISTING SIDE ELEVATION
(from No. 18)

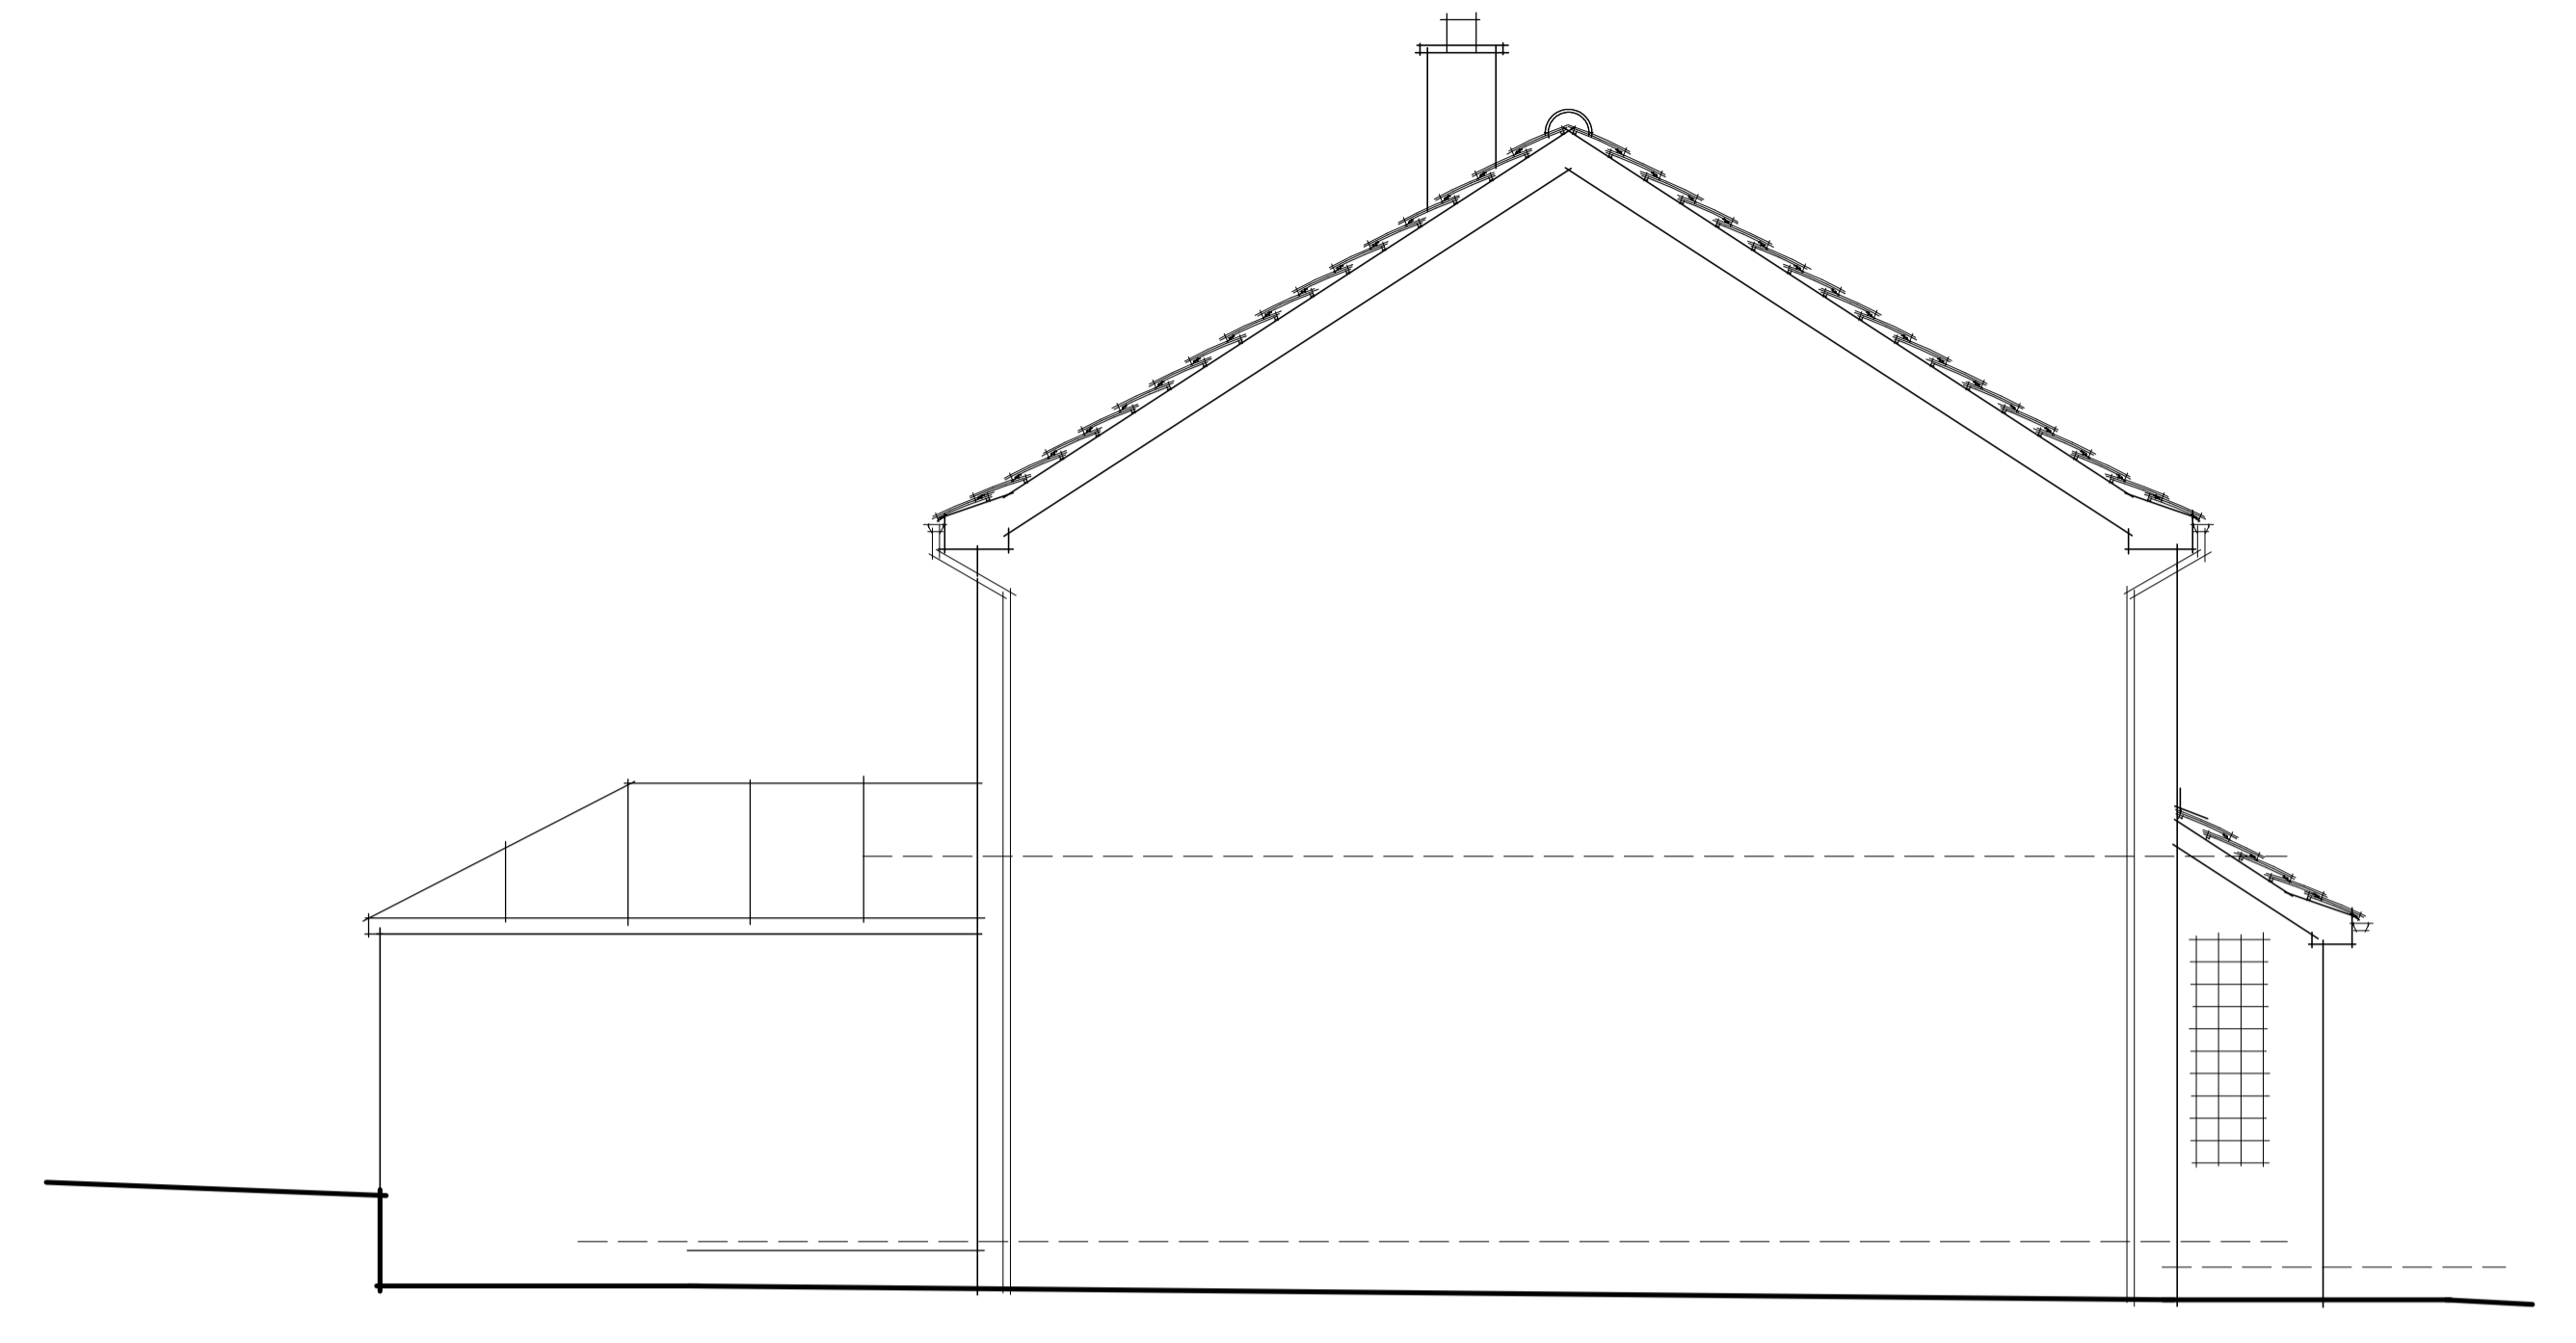

EXISTING SIDE ELEVATION
(from No. 22)



EXISTING FRONT ELEVATION



EXISTING REAR ELEVATION

SURVEY DRAWING



client: MR & MRS D WILLIAMS date: MAR 2024
 project: 20 WYNBRECK DRIVE, KEYWORTH NOTTINGHAM, NG12 5FY dwg. no: 2024.004.02
 drawing: EXISTING ELEVATIONS revision: 0
 scale: 1:50@A1
 0mm 1000 2000
 Do not scale from this drawing | Dimensions and levels to be checked on site by contractor | All dimensions in millimetres unless otherwise noted | All levels in metres unless otherwise noted | The title, copyright and confidential information in this document belongs to 'AP Property Design' | © Copyright 2024 | All rights reserved | You may not reproduce this document or disclose it to others without the consent of AP Property Design

www.appropertydesign.co.uk