


© Crown Copyright

Reproduction in whole or in part is prohibited without the prior permission of Ordnance Survey.

LOCATION PLAN (1:1250 scale)

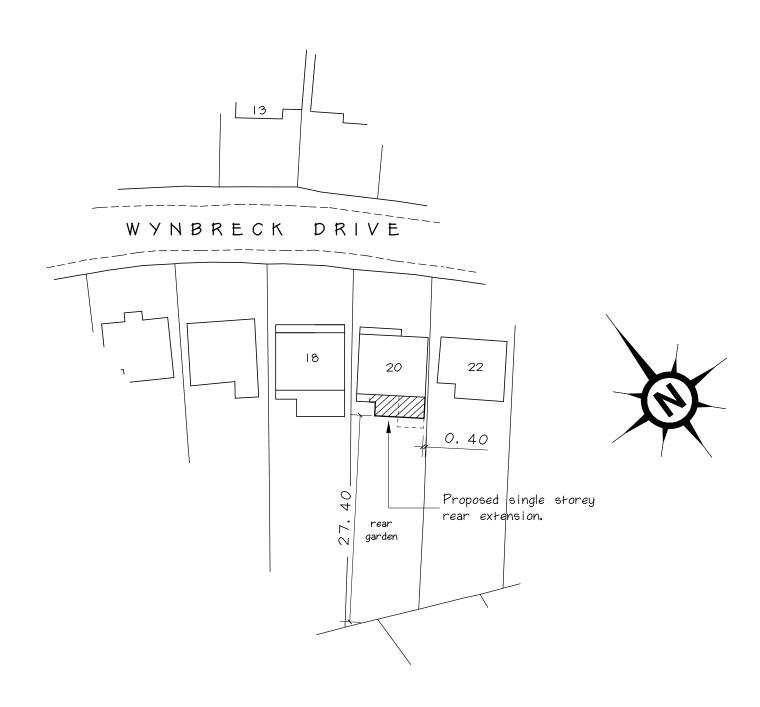

SITE PLAN (1:500 scale)

## **PLANNING DRAWING**



client: MR & MRS D WILLIAMS

project: 20 WYNBRECK DRRIVE, KEYWORTH

NOTTINGHAM, NG12 5FY

drawing: LOCATION & BLOCK PLANS

scale: 1:1250 @A3

1:500 @A3

Do not scale from this drawing | Dimensions and levels to be checked on site by contractor | All dimensions in millimetres unless otherwise noted | All levels in metres unless otherwise noted | The title, copyright and confidential information in this document belongs to 'AP Property Design' | © Copyright 2024 | All rights reserved | You may not reproduce this document or disclose it to others without the consent of 'AP Property Design'

date: APR 2024

dwg. no: 2024.004.04

revision: 0

www.appropertydesign.co.uk