



PROPOSED GROUND FLOOR PLAN SCALE 1:100

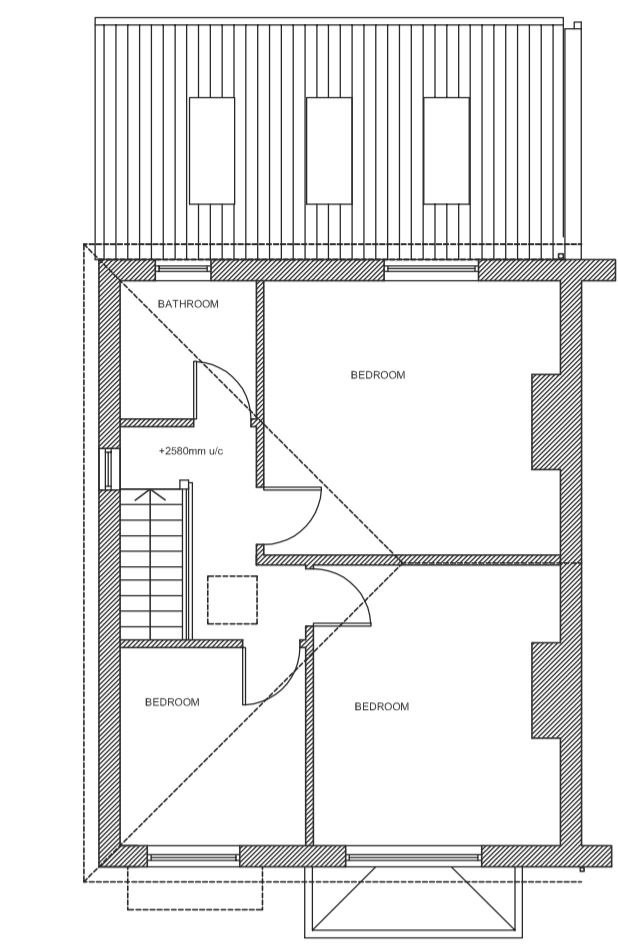


PROPOSED FIRST FLOOR PLAN SCALE 1:100

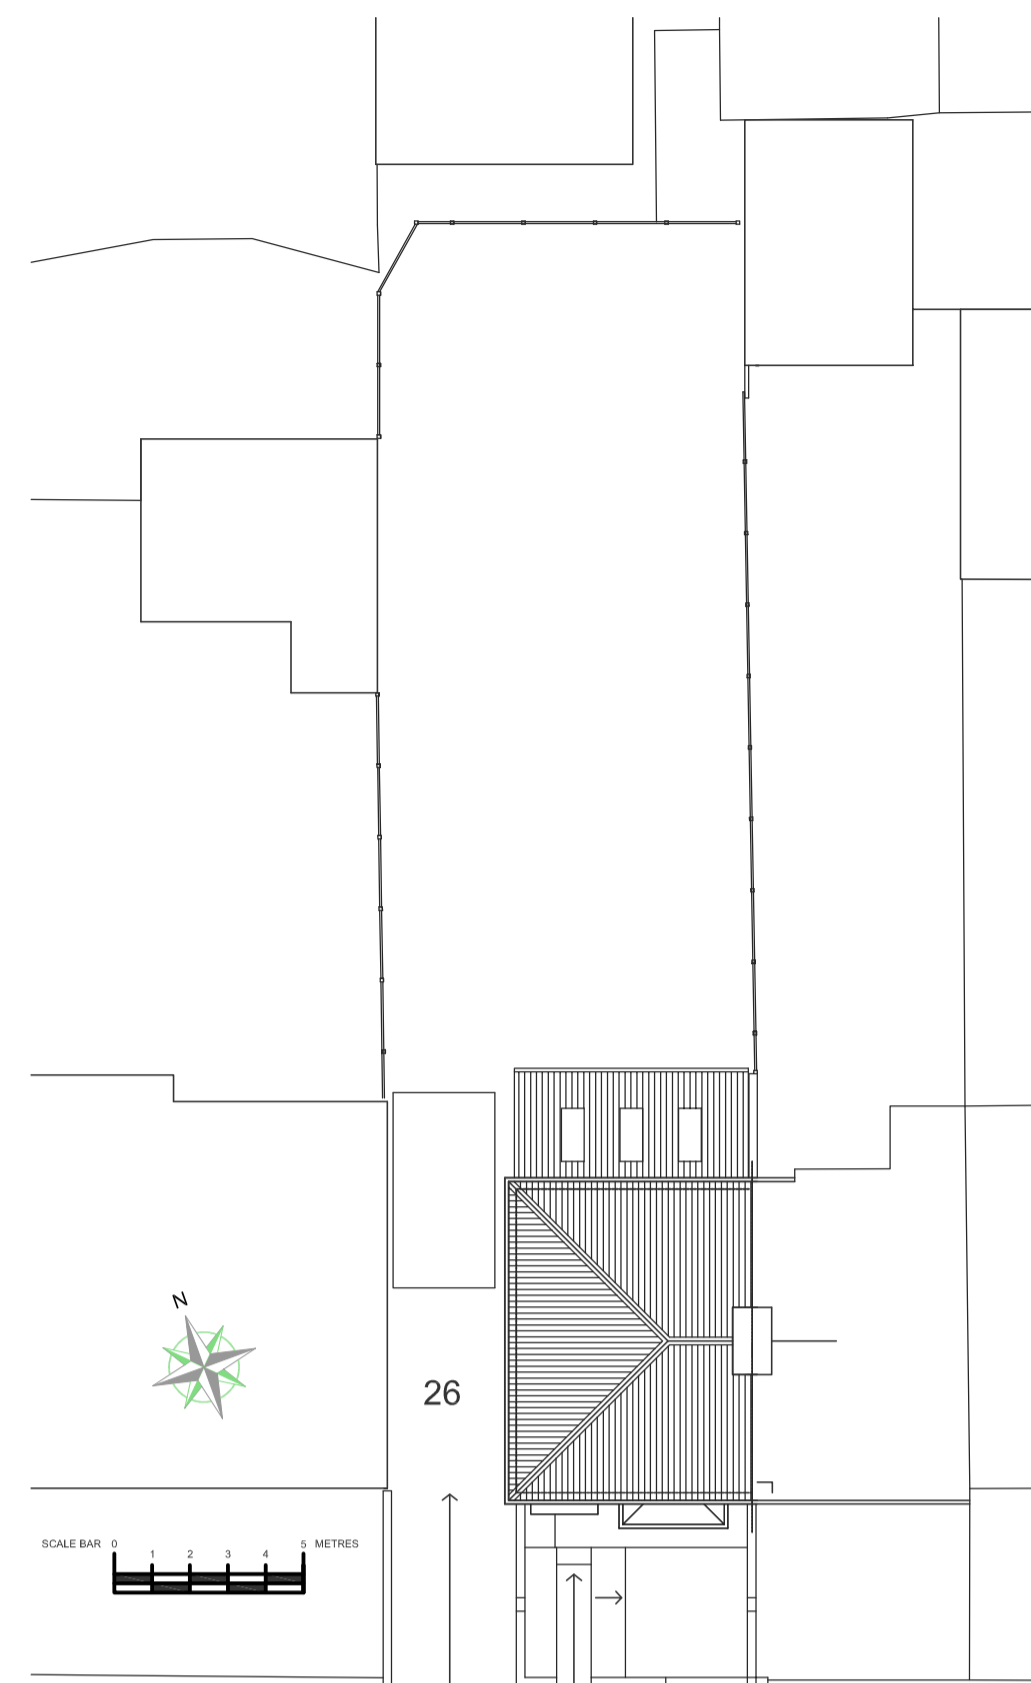


MAYFIELD PARK SOUTH


PROPOSED SITE PLAN SCALE 1:200

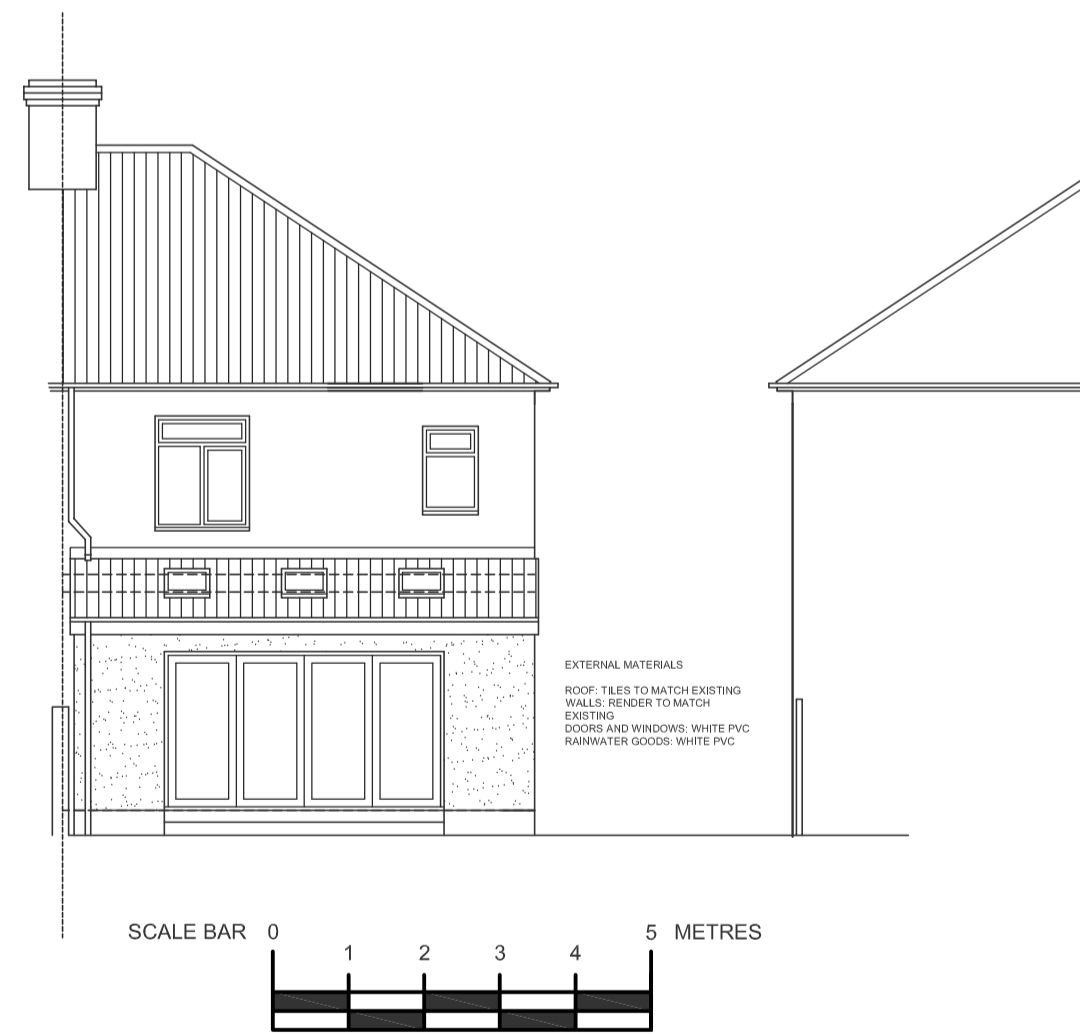


PROPOSED REAR ELEVATION SCALE 1:100

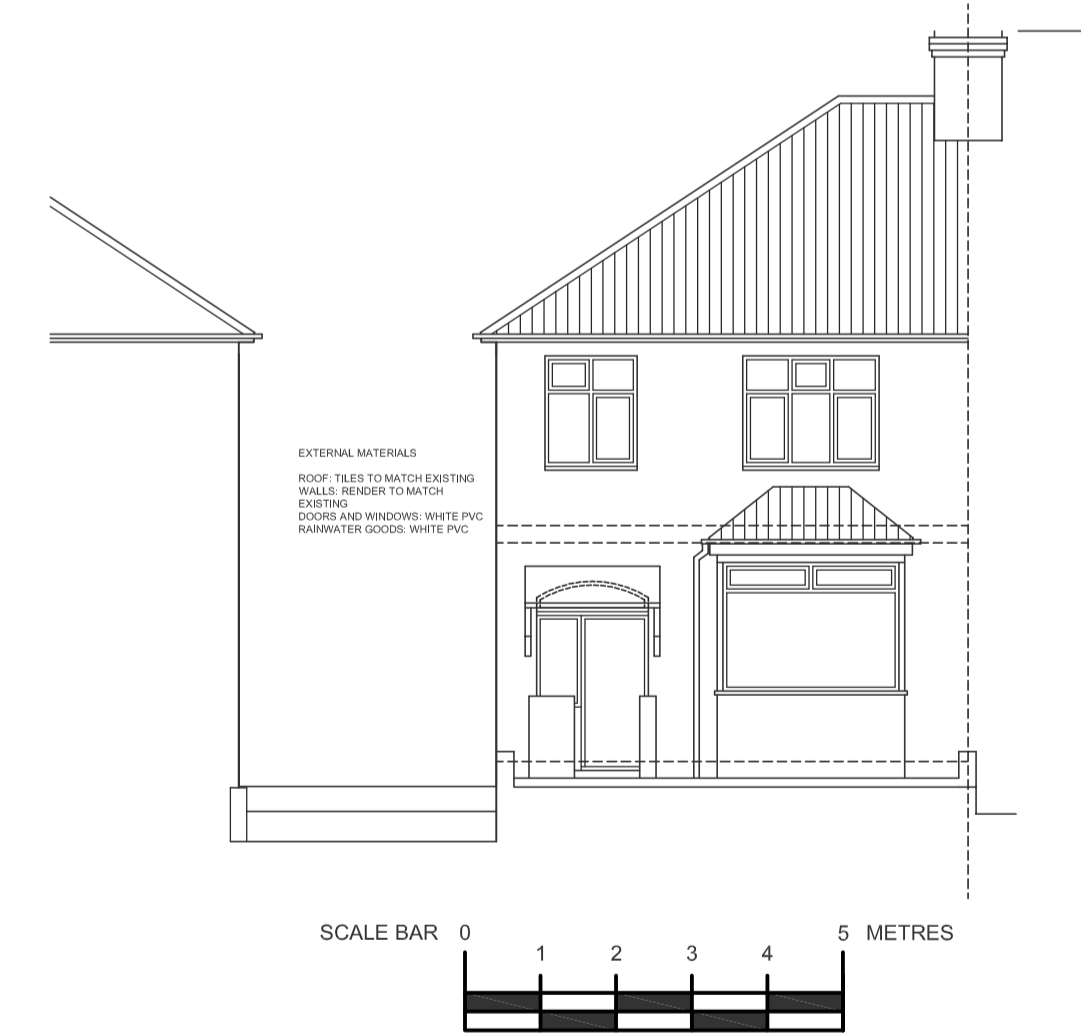

PROPOSED FRONT ELEVATION SCALE 1:100

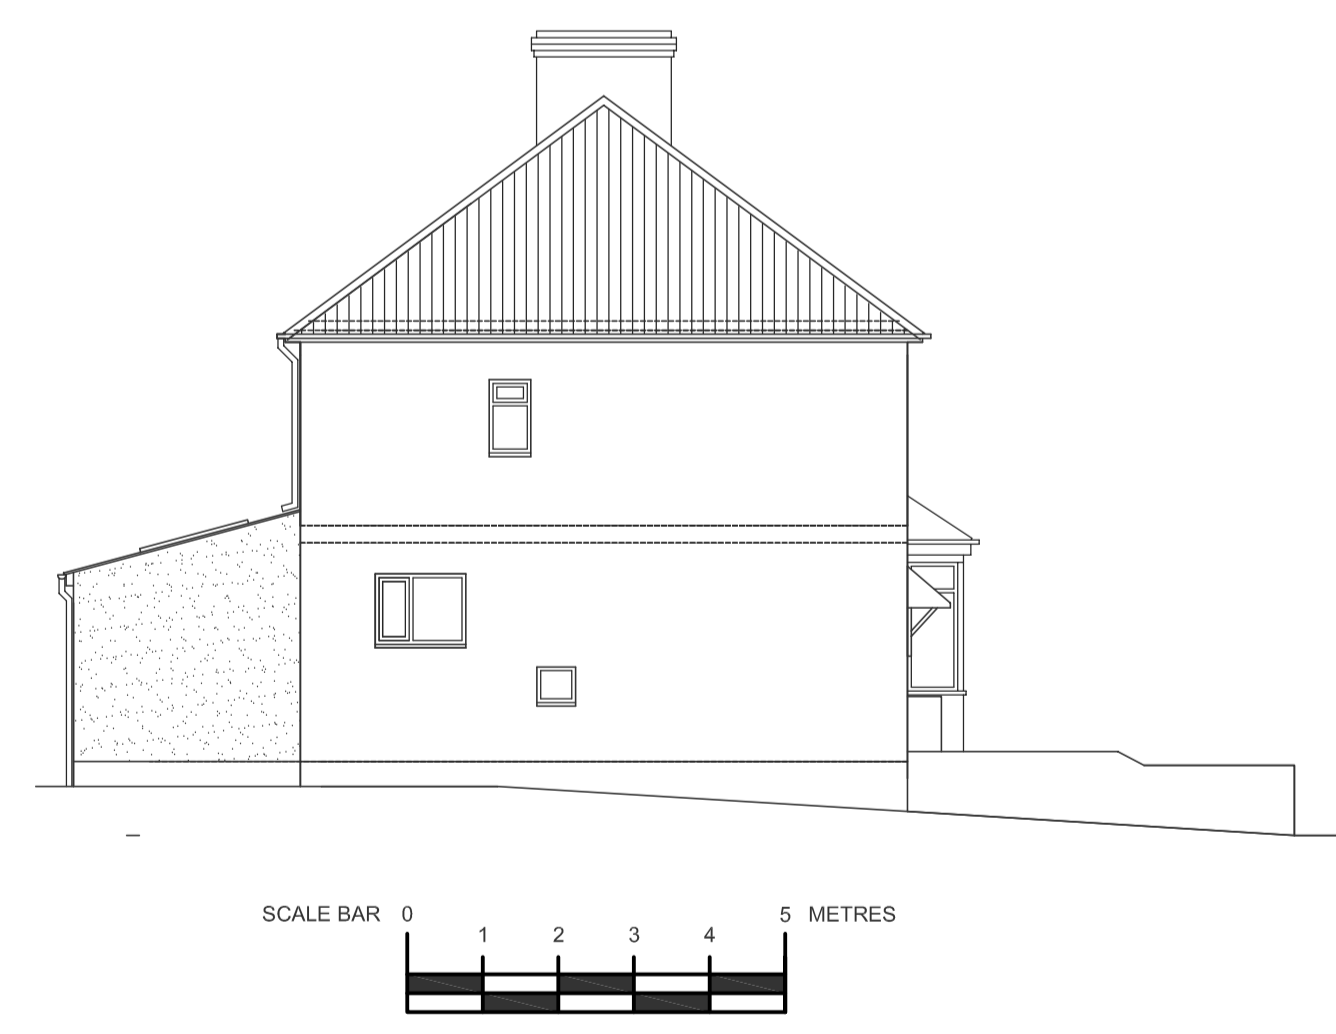

PROPOSED SIDE ELEVATION SCALE 1:100

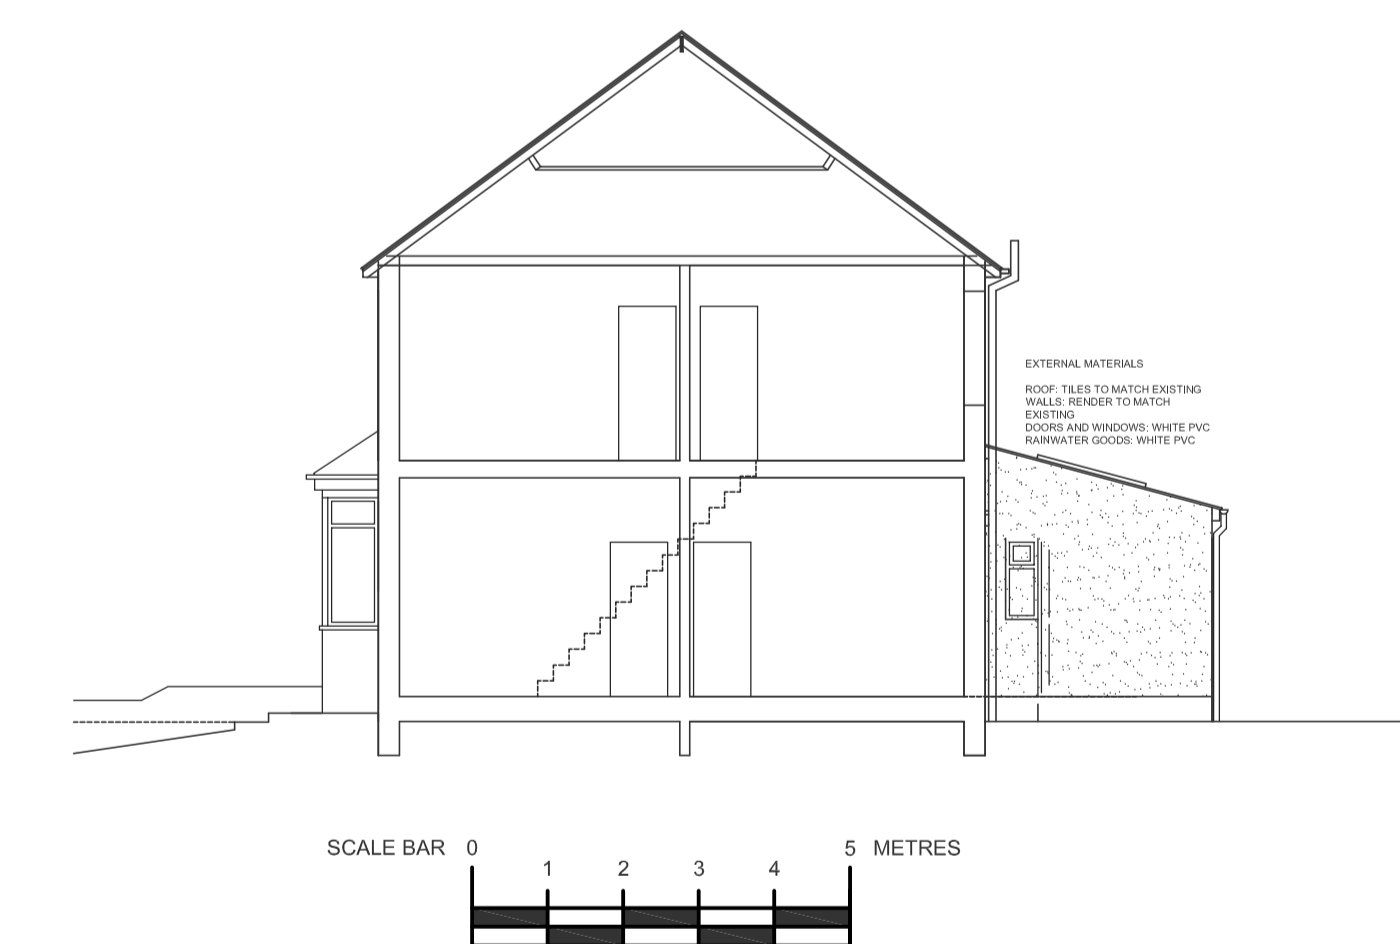

PROPOSED SIDE ELEVATION AND SECTION SCALE 1:100