
 


This document and its design content is copyright © and is the property of T2 Architects. It may not be reproduced without their expressed permission. It shall be read in conjunction with all other associated project information including models, specifications, schedules and related consultants drawings and documentation. Do not scale from this drawing unless for Planning purposes. Figured dimensions only are to be used. All dimensions must be checked on site by the Contractor prior to the commencement of any fabrication or building works. Immediately report any discrepancies, errors or omissions to T2 Architects prior to the commencement of any fabrication or building works. If in doubt please ASK.

Current Revision Description

Rev	Date	Drawn By	Checked by

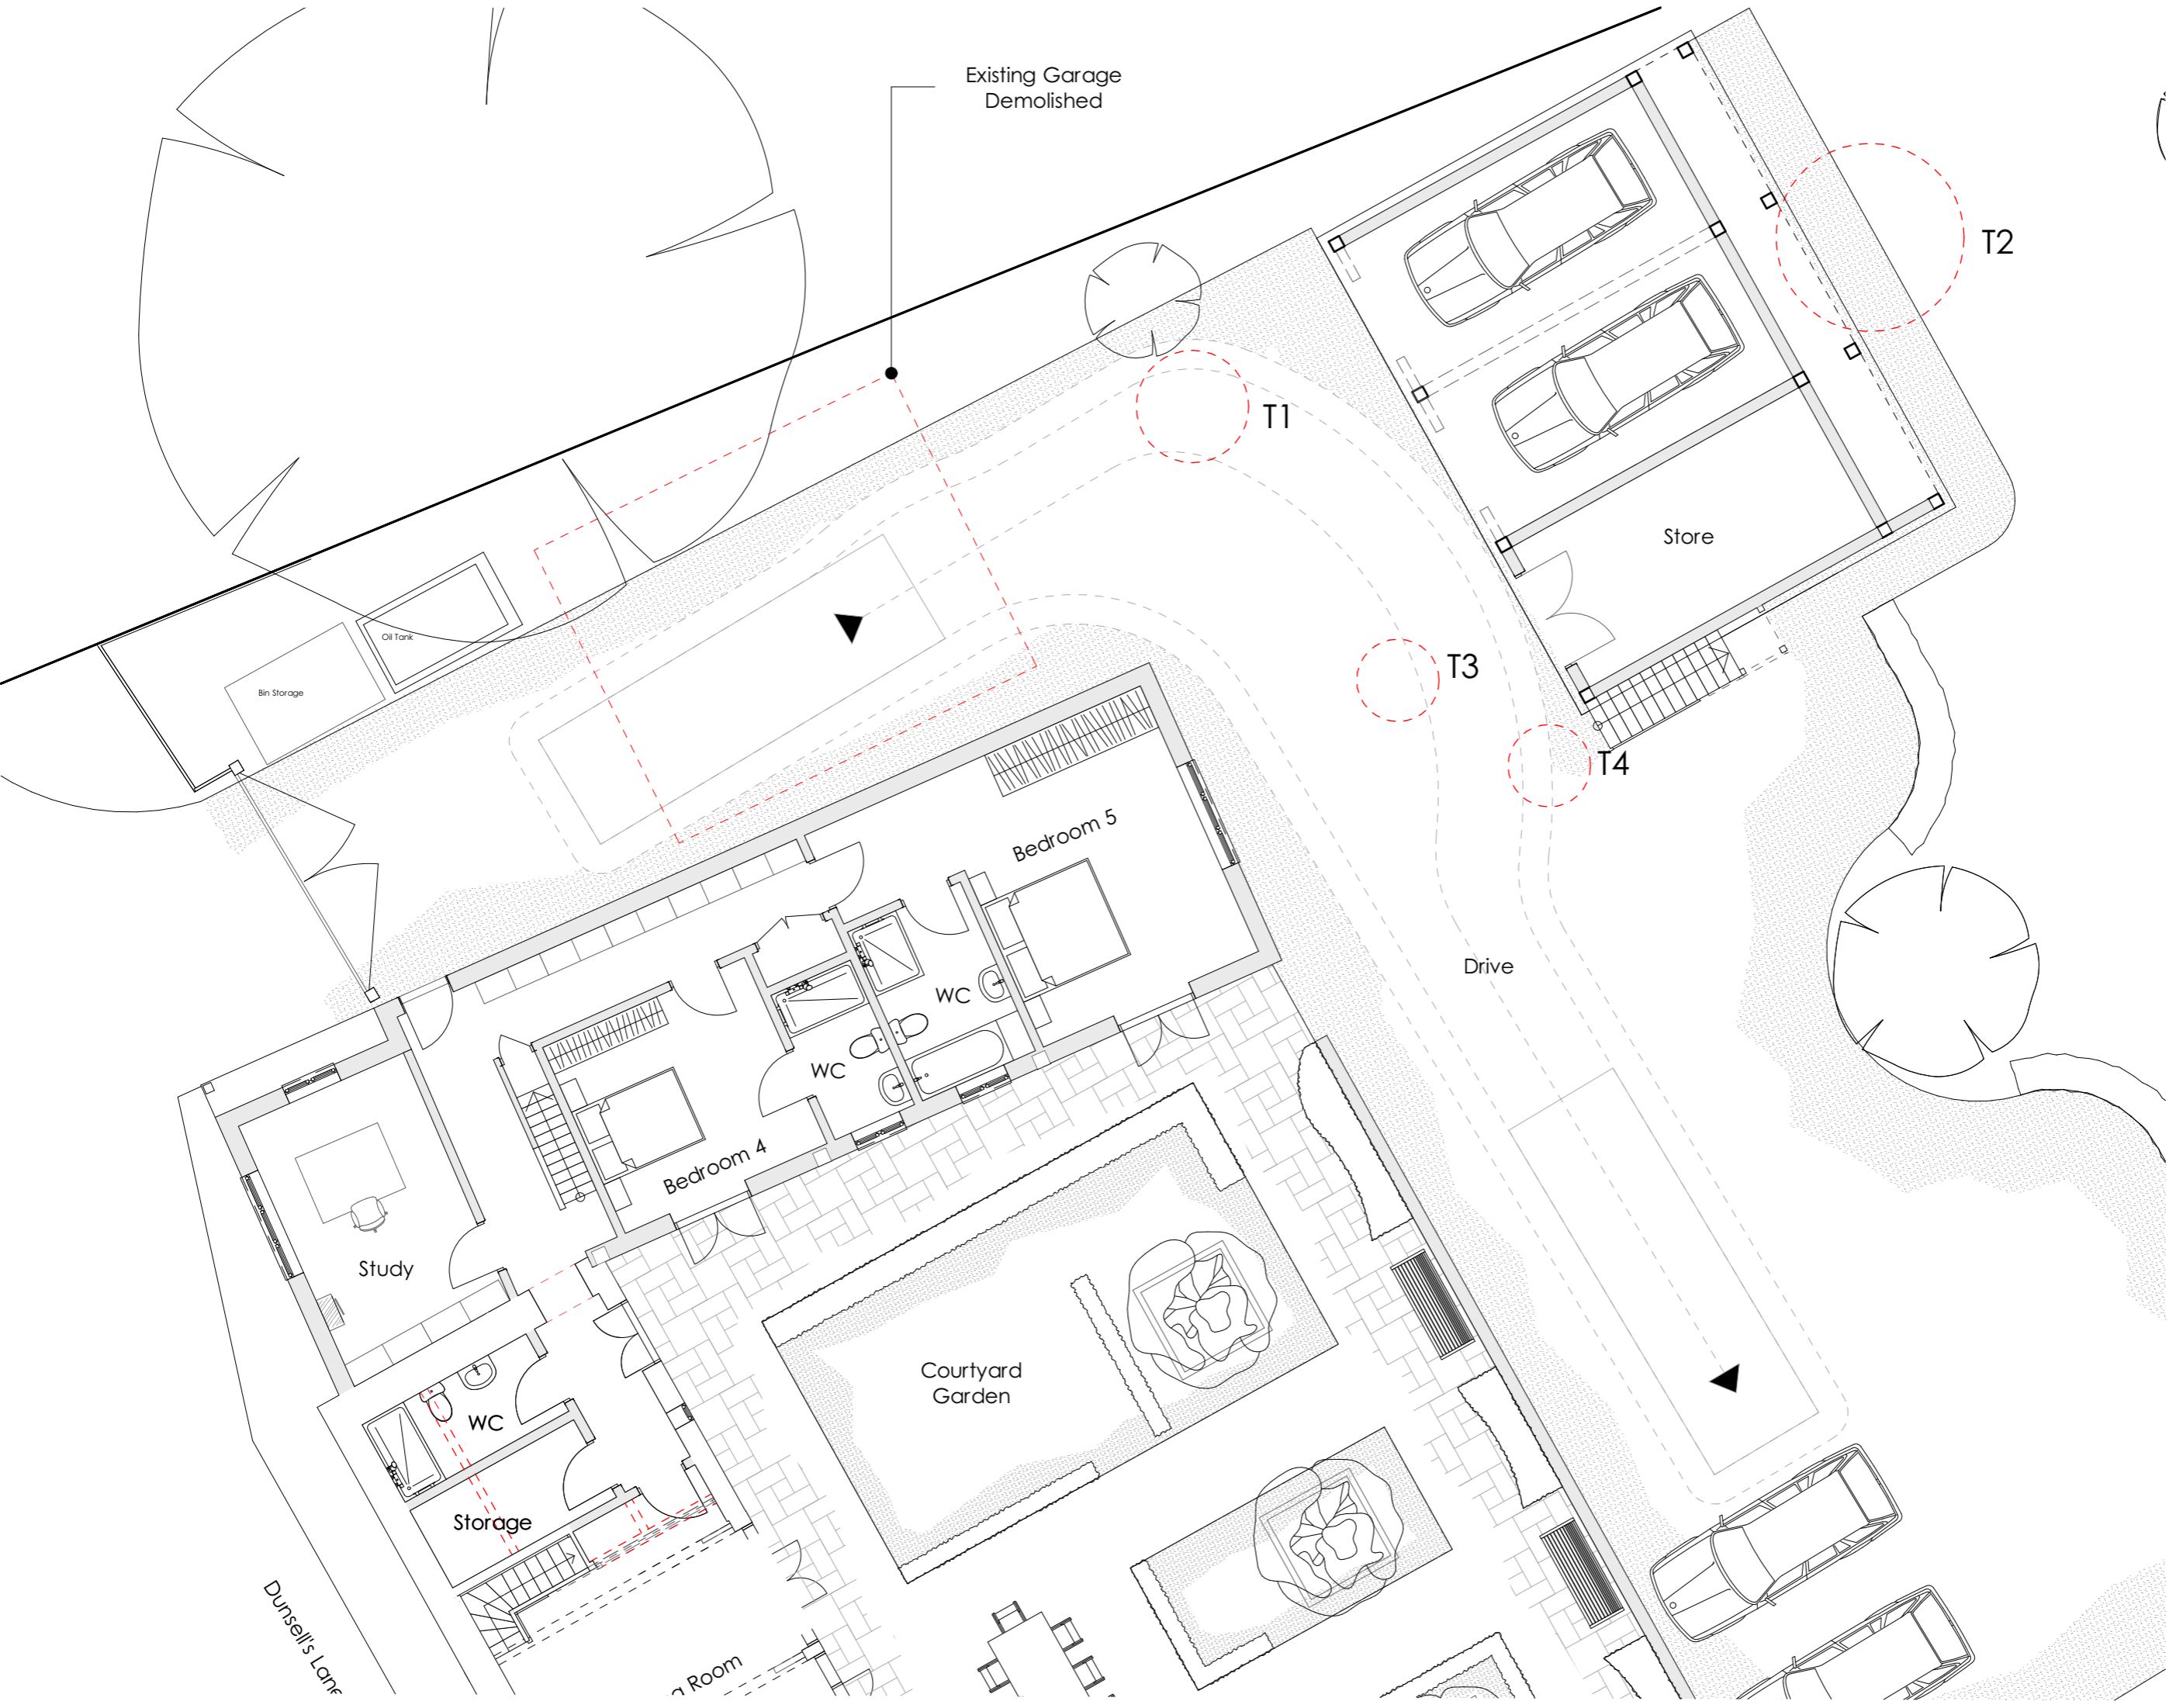

project  
**Town Street Farmhouse,  
 Church Street,  
 Ropley,  
 SO24 0DP**

client  
**Mr C & Dr I Pinder**

drawing  
**Ground Floor Plan  
 Proposed 1:100**

stage date  
**Detailed Design 13/03/2024**

scale sheet size  
**1:100 A3**

drawn by checked by  
**WW RA**

job no. drwg typ. drwg no. revision  
**2320\_PR\_101\_**



23 City Business Centre  
 Hyde Street  
 Winchester  
 SO23 7TA

T 01962 856255  
 E info@t2architects.com  
 www.t2architects.com