


Current Revision Description


Rev	Date	Drawn By	Checked by

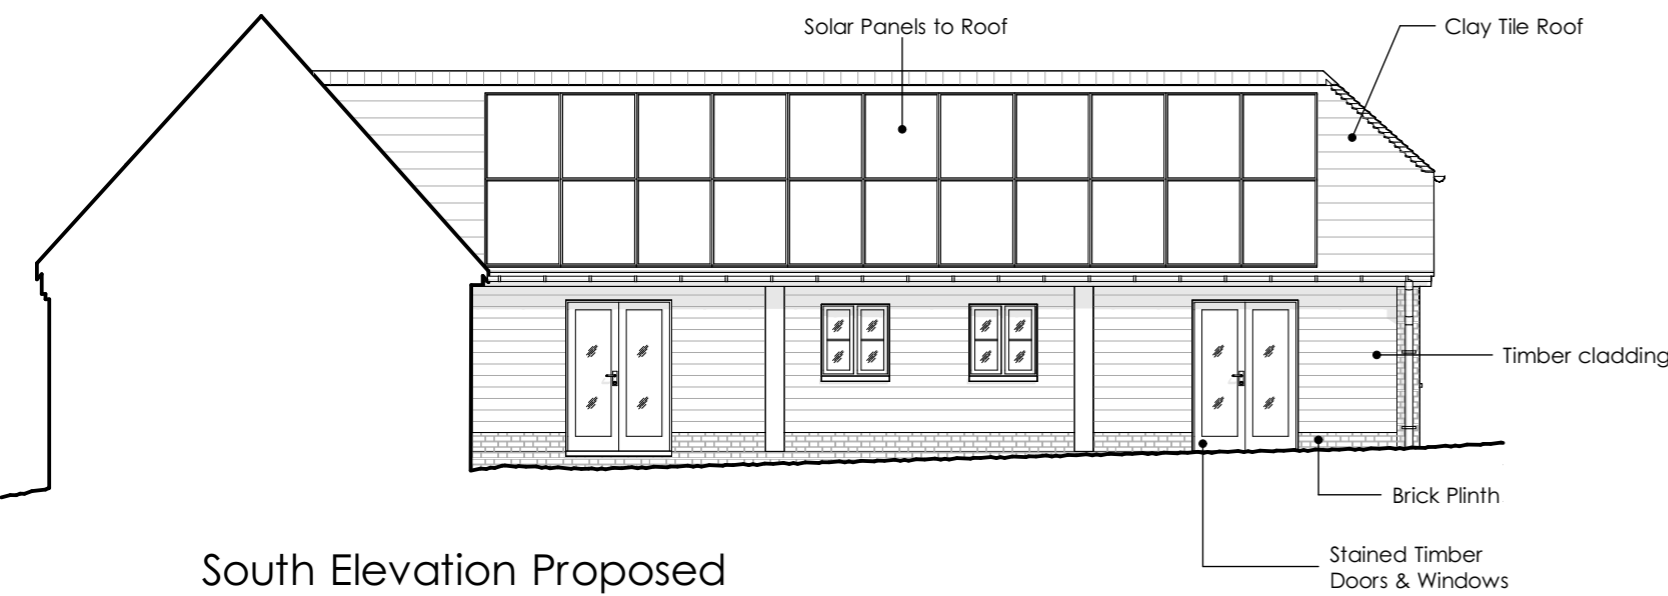


South Elevation Proposed



East Elevation Proposed



North Elevation Proposed

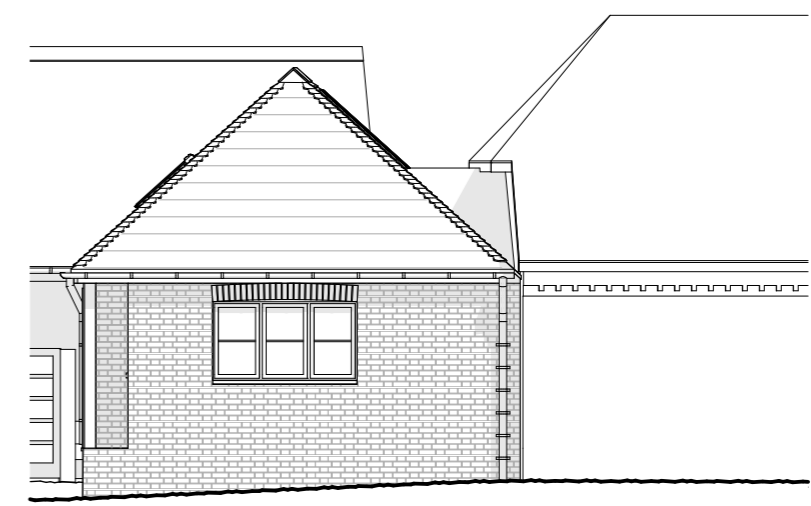

West Elevation Proposed



project  
**Town Street Farmhouse,  
 Church Street,  
 Ropley,  
 SO24 0DP**  
 client  
**Mr C & Dr I Pinder**  
 drawing  
**Proposed Extension  
 Elevations**  
 stage                      date  
**Detailed Design    29/02/2024**  
 scale                      sheet size  
**1:100                      A3**  
 drawn by                      checked by  
**WW                              RA**  
 job no.\_drwg typ.\_drwg no.                      revision  
**2320\_PR\_303\_**