


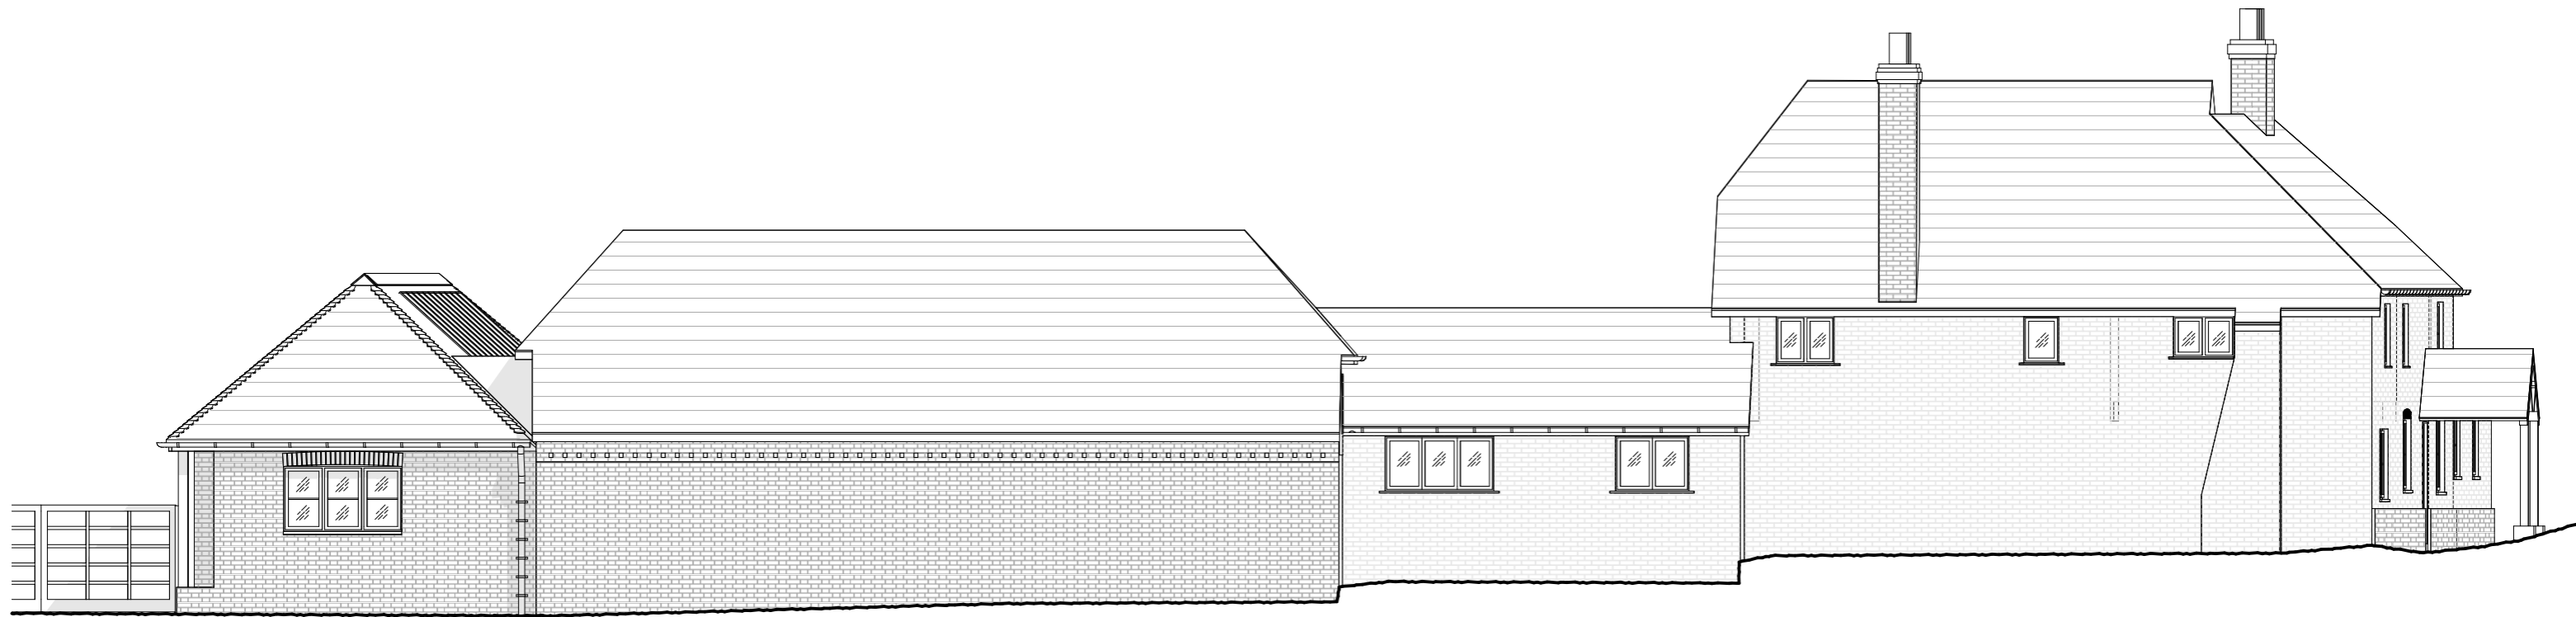


South Elevation



West Elevation

This document and its design content is copyright © and is the property of T2 Architects. It may not be reproduced without their expressed permission. It shall be read in conjunction with all other associated project information including models, specifications, schedules and related consultants drawings and documentation. Do not scale from this drawing unless for Planning purposes. Figured dimensions only are to be used. All dimensions must be checked on site by the Contractor prior to the commencement of any fabrication or building works. Immediately report any discrepancies, errors or omissions to T2 Architects prior to the commencement of any fabrication or building works. If in doubt please ASK.

 

Rev	Date	Drawn By	Checked by	Current Revision Description

drawing	Proposed South & West Elevations		project	Town Street Farmhouse, Church Street, Ropley, SO24 0DP	
scale	1:100	sheet size	A3	client	Mr C & Dr I Pinder
job no.	2320_PR_301_	typ.	drwg no.	stage	Detailed Design
revision		date	29/02/2024		

T2 architects
 23 City Business Centre
 Hyde Street
 Winchester
 SO23 7TA
 T 01962 856255
 E info@t2architects.com
 www.t2architects.com