



West Elevation

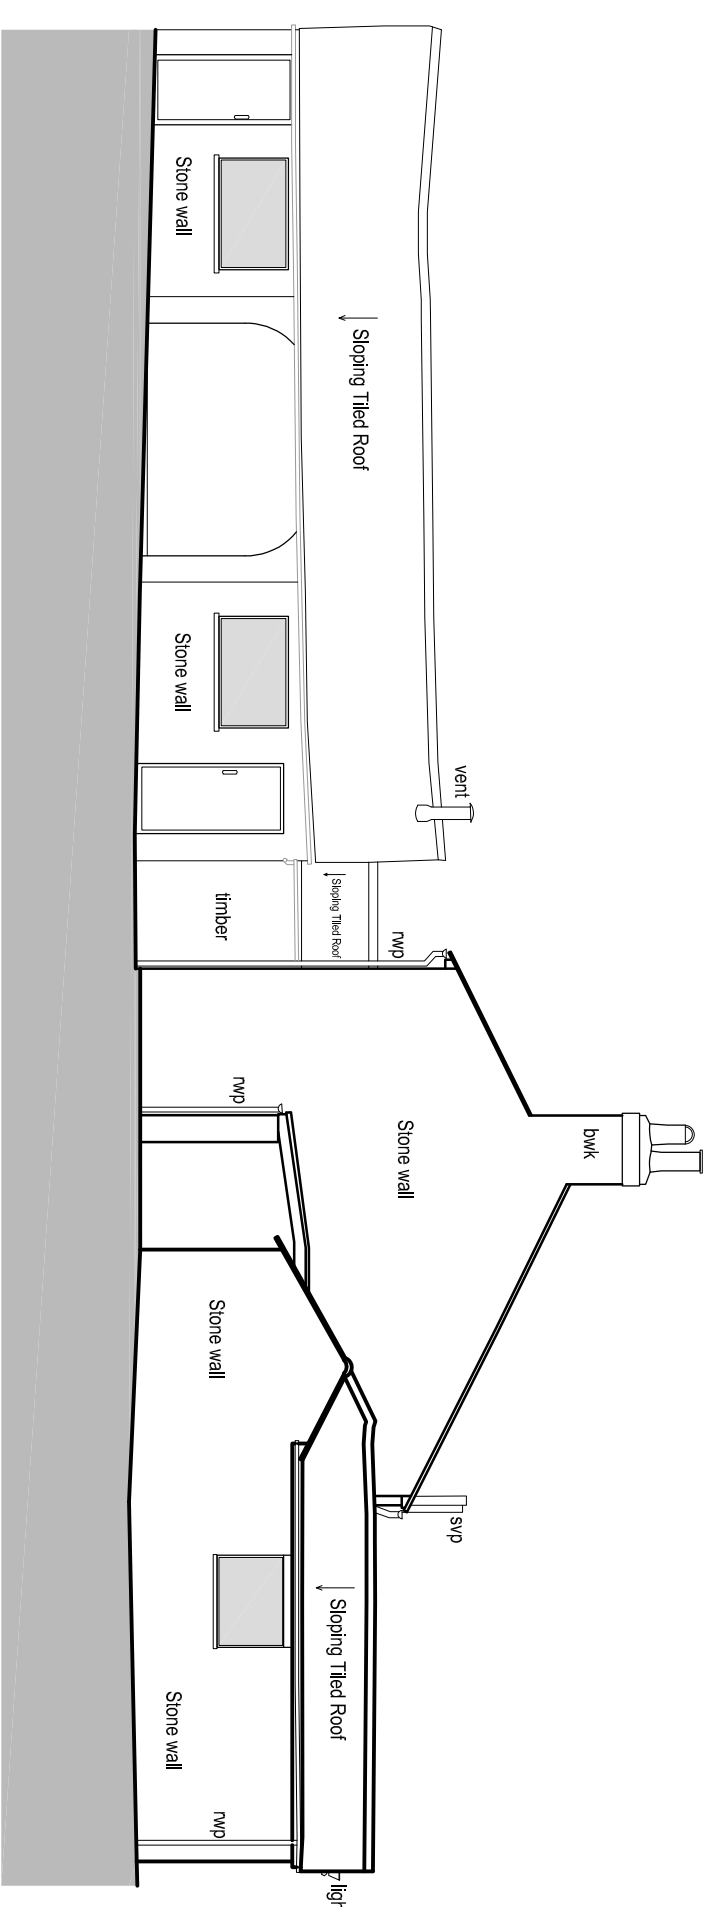

East Elevation

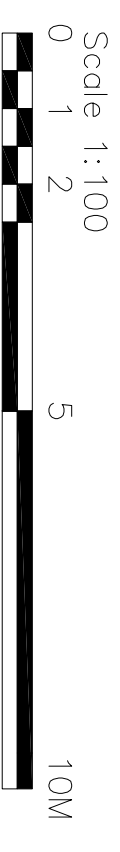

Client
MR AND MRS D BELL

Job Title
STONE PLACE, PASSFIELD, LIPHOOK

Drawing Title
EAST AND WEST ELEVATIONS AS EXISTING

Scale | Date | Drawn | Drawing Number

1:100 | 06/21 | AS | 927/A3/131 | A

snell david

Snell David Architects
 11th Floor, Eastfields Avenue
 Wandsworth
 London
 SW18 1TN
 Tel: 020 8870 3335
 e-mail: sdas@snell-david.co.uk
 web: www.snell-david.co.uk

This drawing is copyright and no portion should be used without consent. No permission is to be sought for its drawing. All dimensions are to be verified on site.