
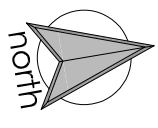
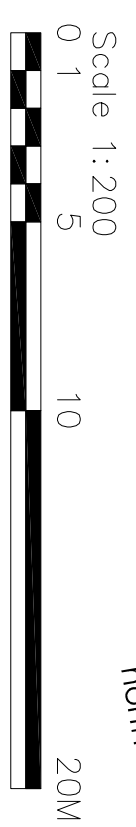


Revision	Date	Drawn	Details
A	14/07/23	AB	For Client Comments
B	31/07/23	AB	For Client Comments
C	07/09/23	RC	Planning Set
D	26/03/24	IF	Updated Planning Set

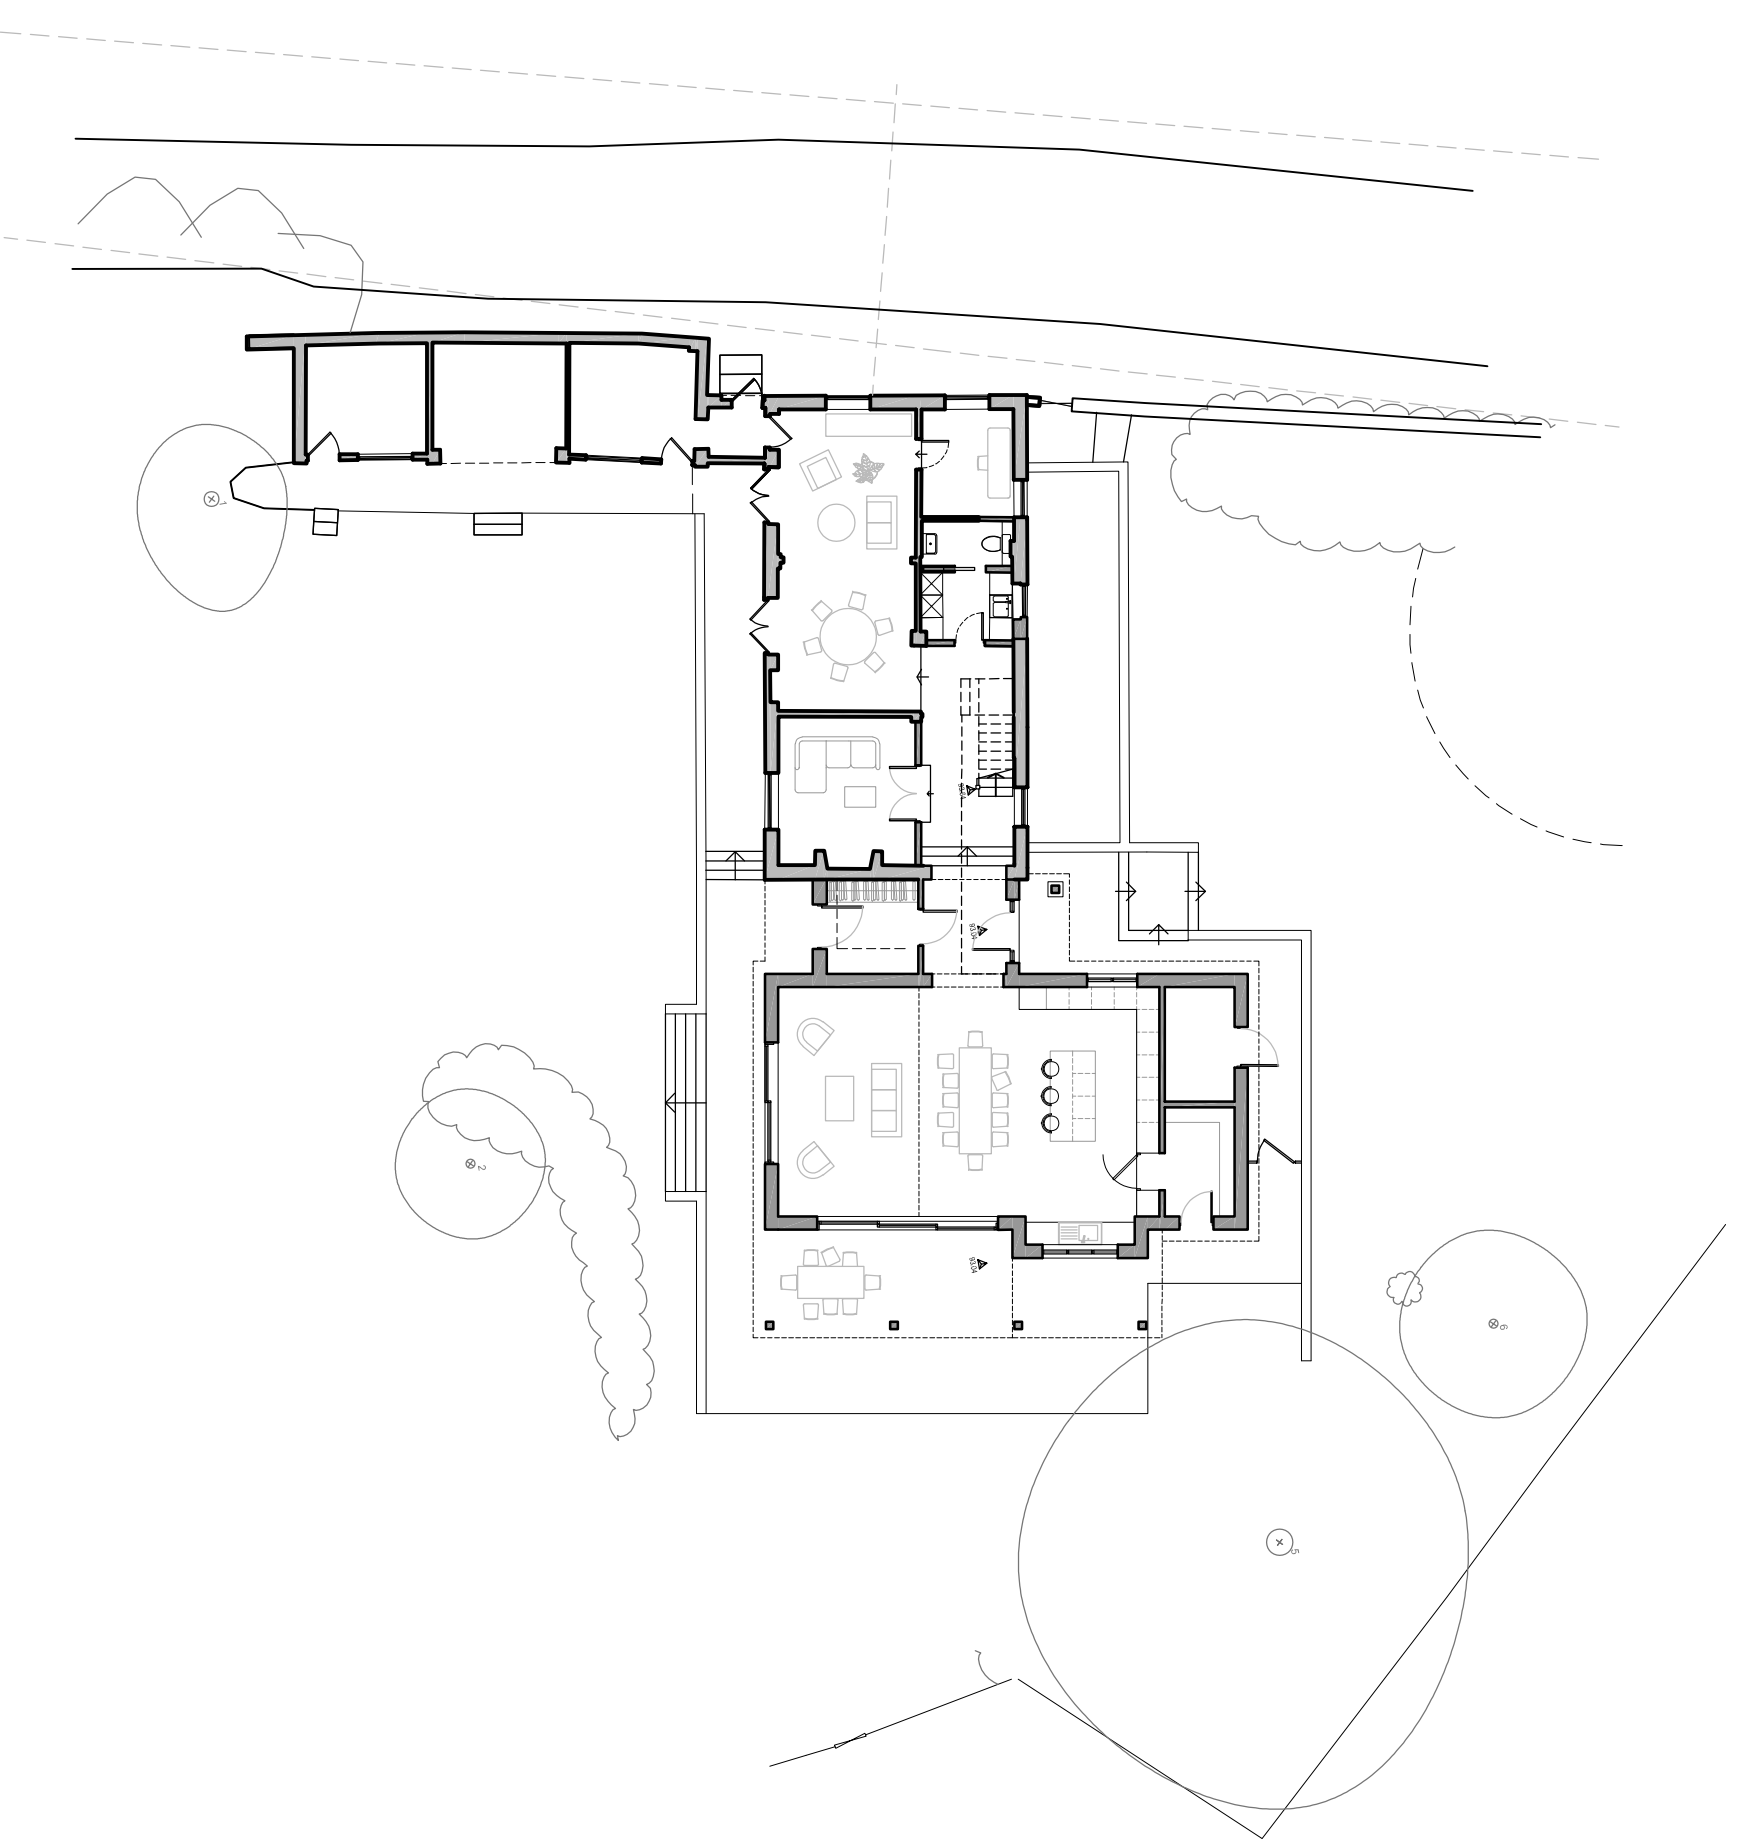

Client  
**MR AND MRS D BELL**

Job Title  
**STONE PLACE, PASSFIELD, LIPHOOK**

Drawing Title  
**SITE PLAN**  
AS PROPOSED

Scale | Date | Drawn | Drawing Number  
**1:200 12/22 AB 927/A3/305 D**

**snell david**

Snell David Architects  
Three Eastfields Avenue  
Wandsworth  
London  
SW18 1GN  
Tel: 020 8870 3335  
e-mail: sd@snell-david.co.uk  
web: www.snell-david.co.uk

This drawing is copyright and no portion should be used without consent. No dimension line to be used without drawing, all dimensions are to be verified on site.