



First Floor Plan

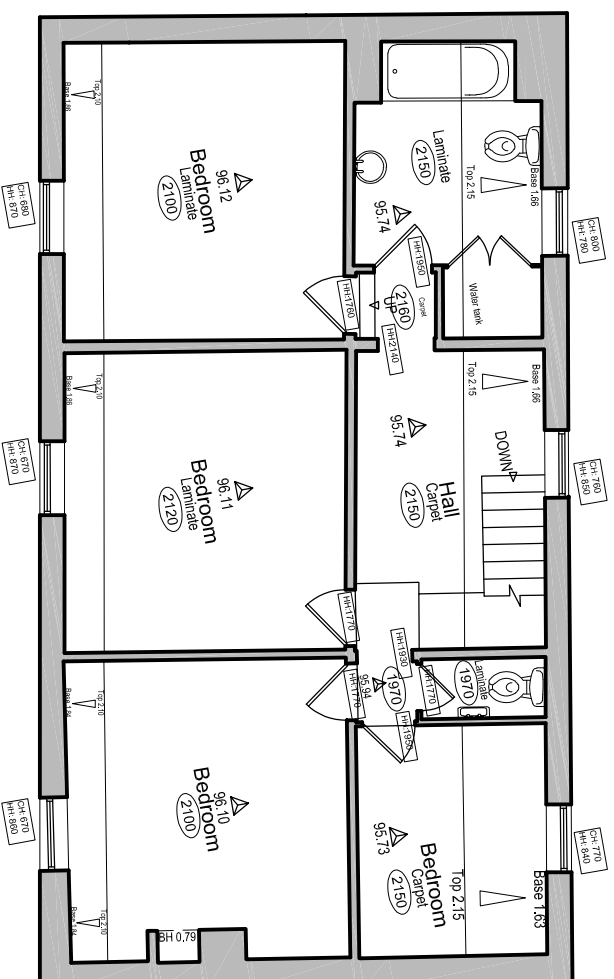

Roof Plan

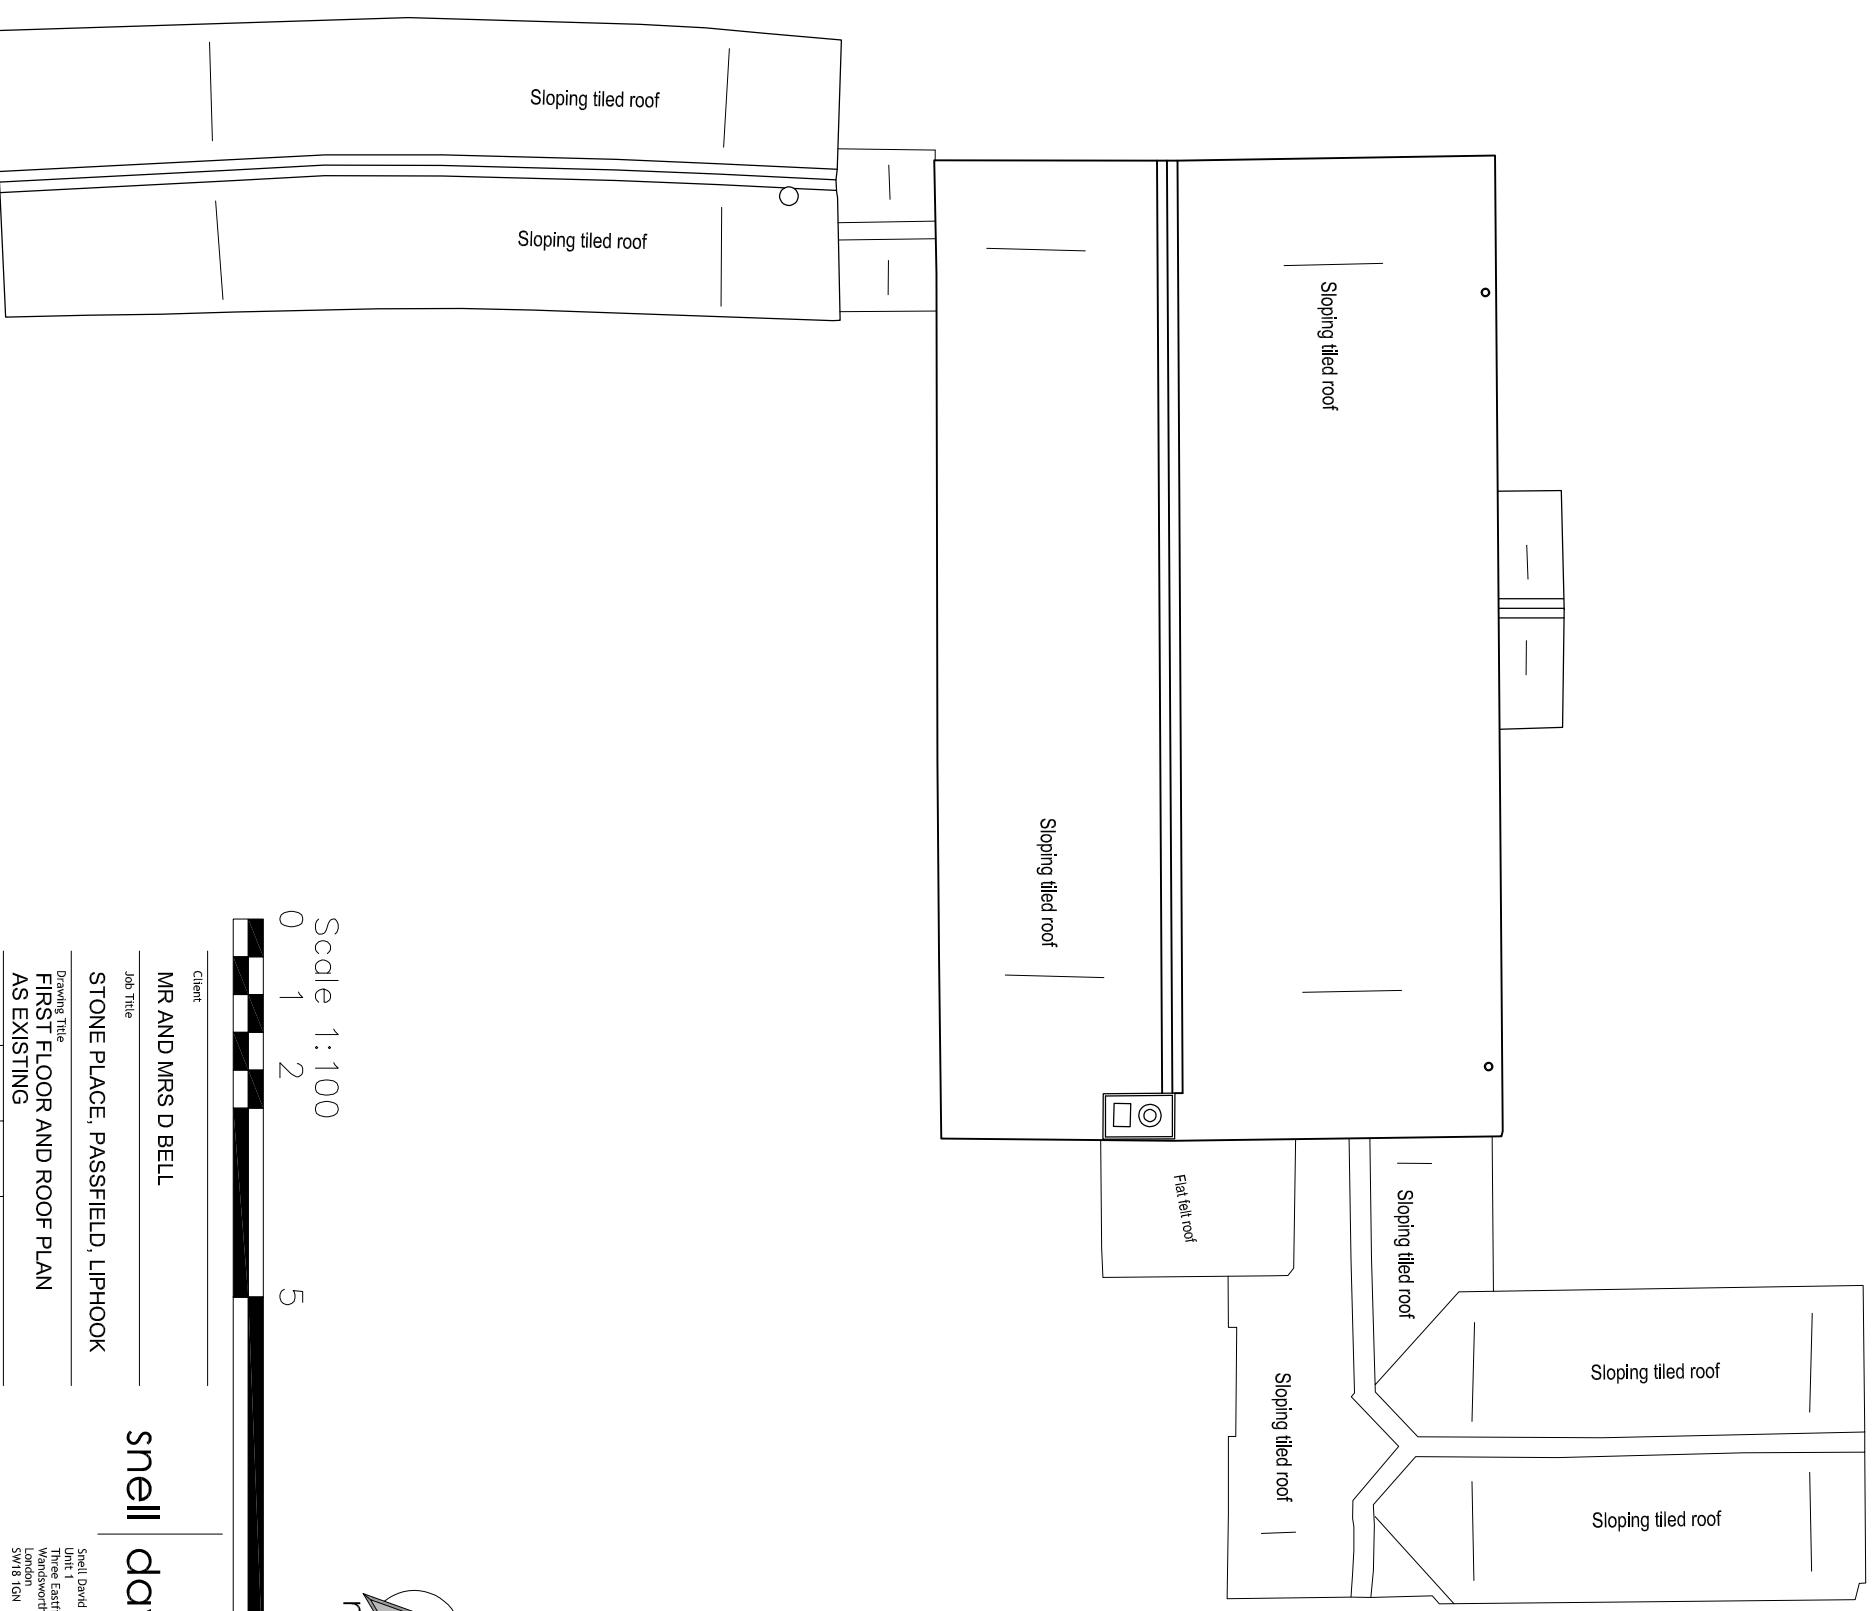

Client  
**MR AND MRS D BELL**

Job Title  
**STONE PLACE, PASSFIELD, LIPHOOK**

Drawing Title  
**FIRST FLOOR AND ROOF PLAN**  
**AS EXISTING**

Scale | Date | Drawn | Drawing Number  
**1:100 12/22 AB 927/A3/111 A**

**snell david**

Snell David Architects  
 One Eastfields Avenue  
 Wandsworth  
 London  
 SW18 1GN  
 Tel: 020 8870 3335  
 e-mail: sdas@snell-david.co.uk  
 web: www.snell-david.co.uk

This drawing is copyright and no portion should be used without consent. No dimensions are to be taken from this drawing. All dimensions are to be verified on site.