



Front Elevation

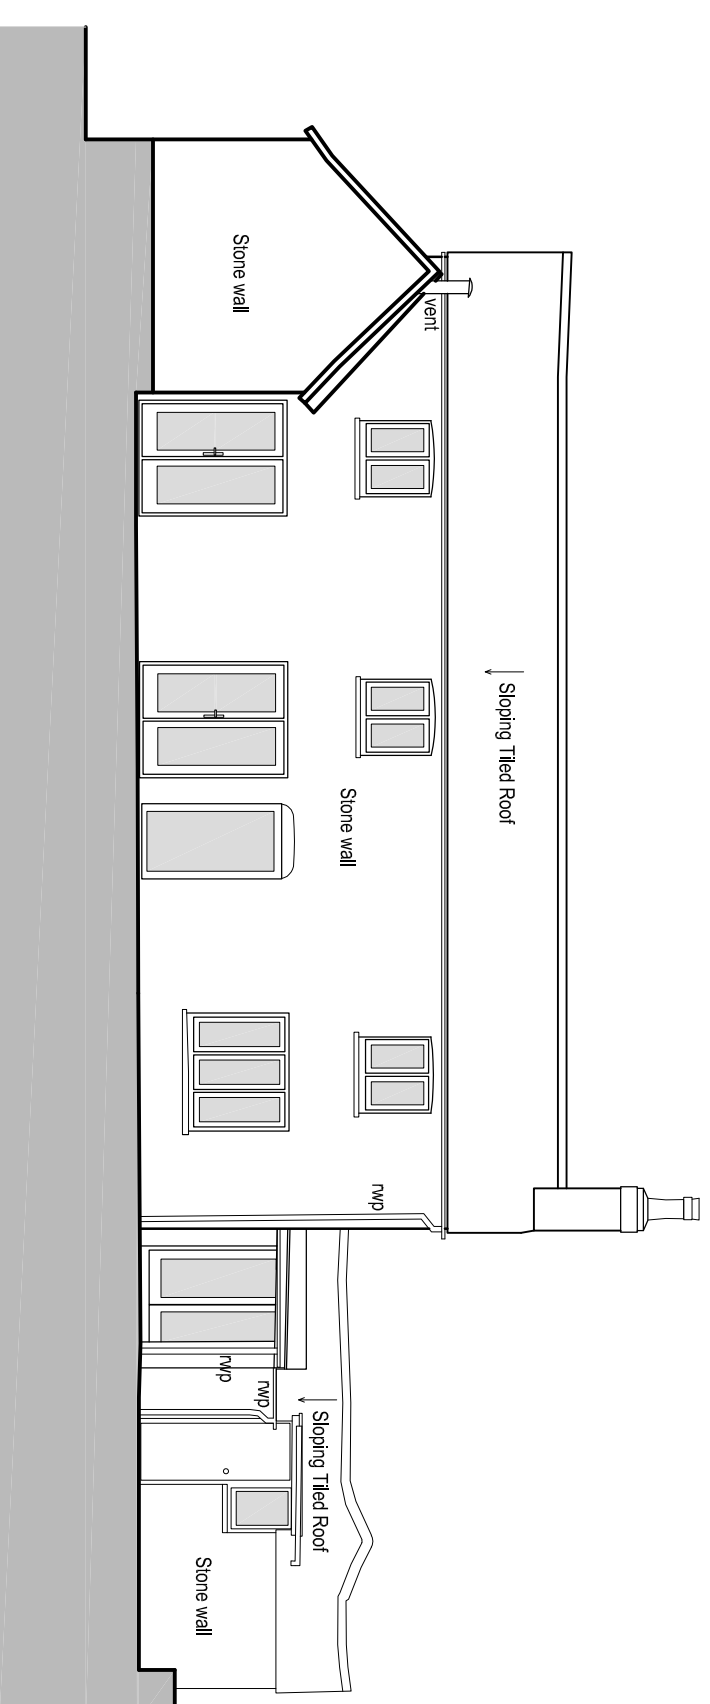

Rear Elevation

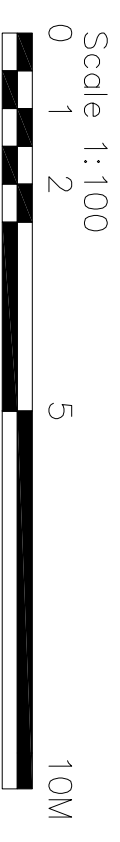

Client
MR AND MRS D BELL

Job Title
STONE PLACE, PASSFIELD, LIPHOOK

Drawing Title
FRONT AND REAR ELEVATIONS AS EXISTING

Scale | Date | Drawn | Drawing Number
1:100 06/21 AS 927/A3/130 A

snell david

Snell David Architects
3rd Floor, Eastfields Avenue
Wandsworth
London
SW18 1TN
Tel: 020 8870 3335
e-mail: sdas@snell-david.co.uk
www: www.snell-david.co.uk

This drawing is copyright and no portion should be used without consent. No dimensions are to be taken from this drawing. All dimensions are to be written on the drawing.