



Revision	Date	Drawn	Detail
A	14/07/23	AB	For Client Comments
B	25/08/23	RC	Family/Living Glazing Alterations
C	07/09/23	RC	Planning Set
D	23/02/24	FF	Updated Planning Set
E	27/02/24	FF	Minor Amendments
F	08/03/24	FF	Changes from Comments
G	29/03/24	FF	Changes from Comments

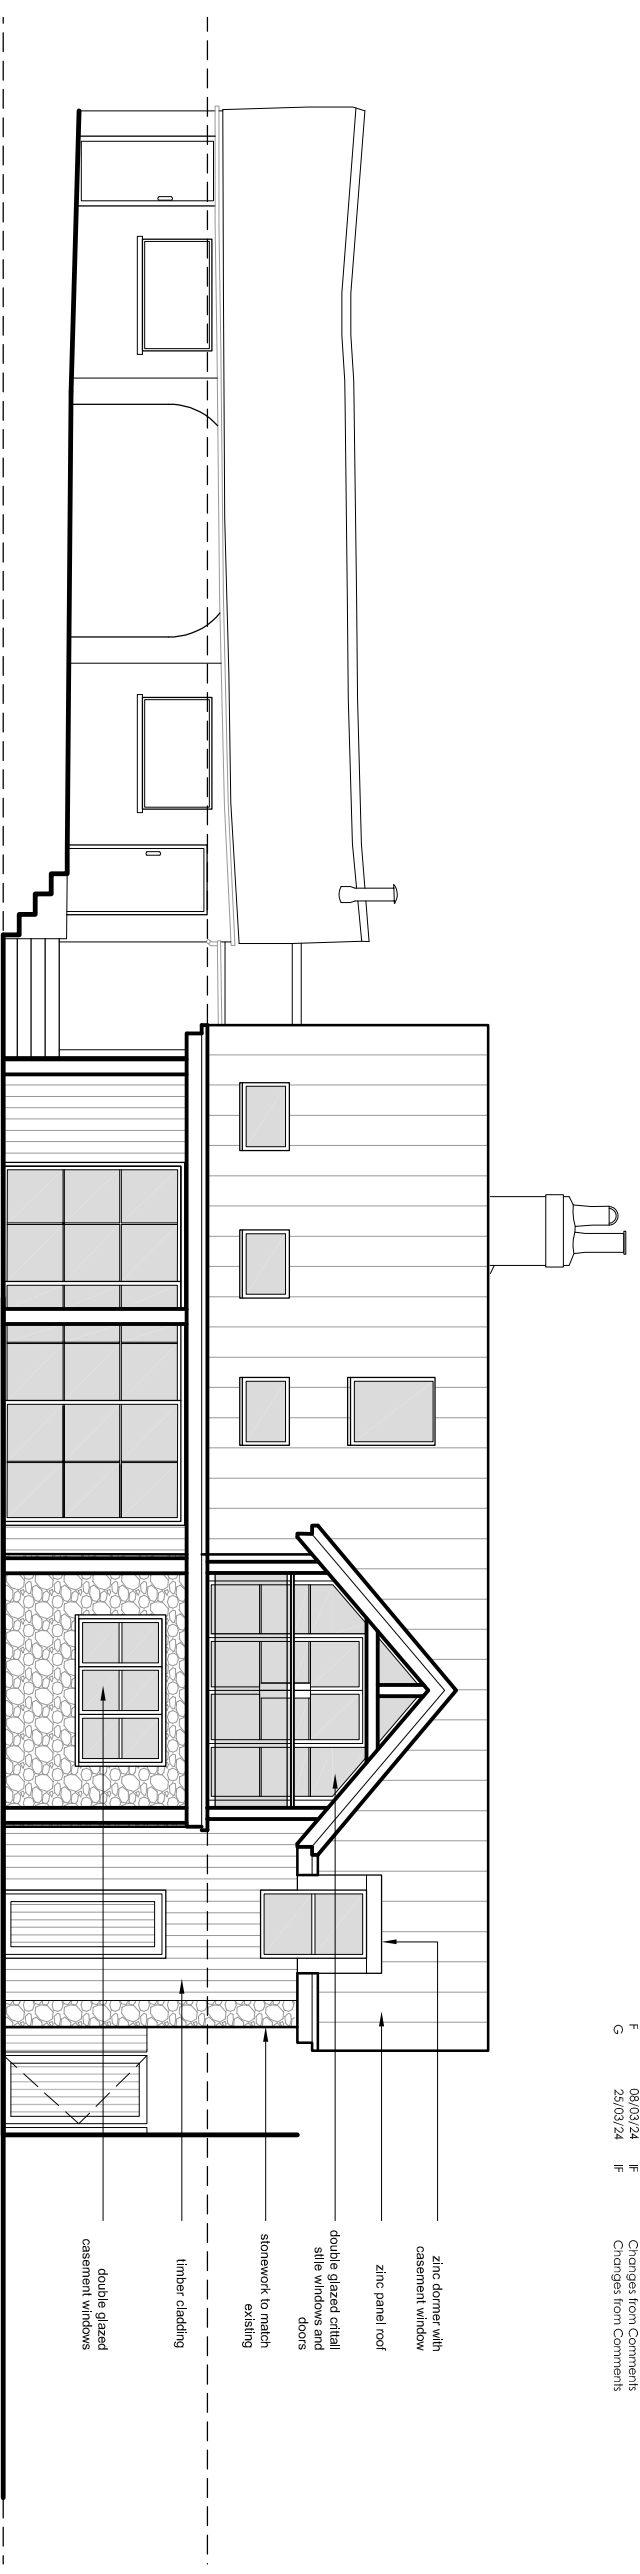

East Elevation

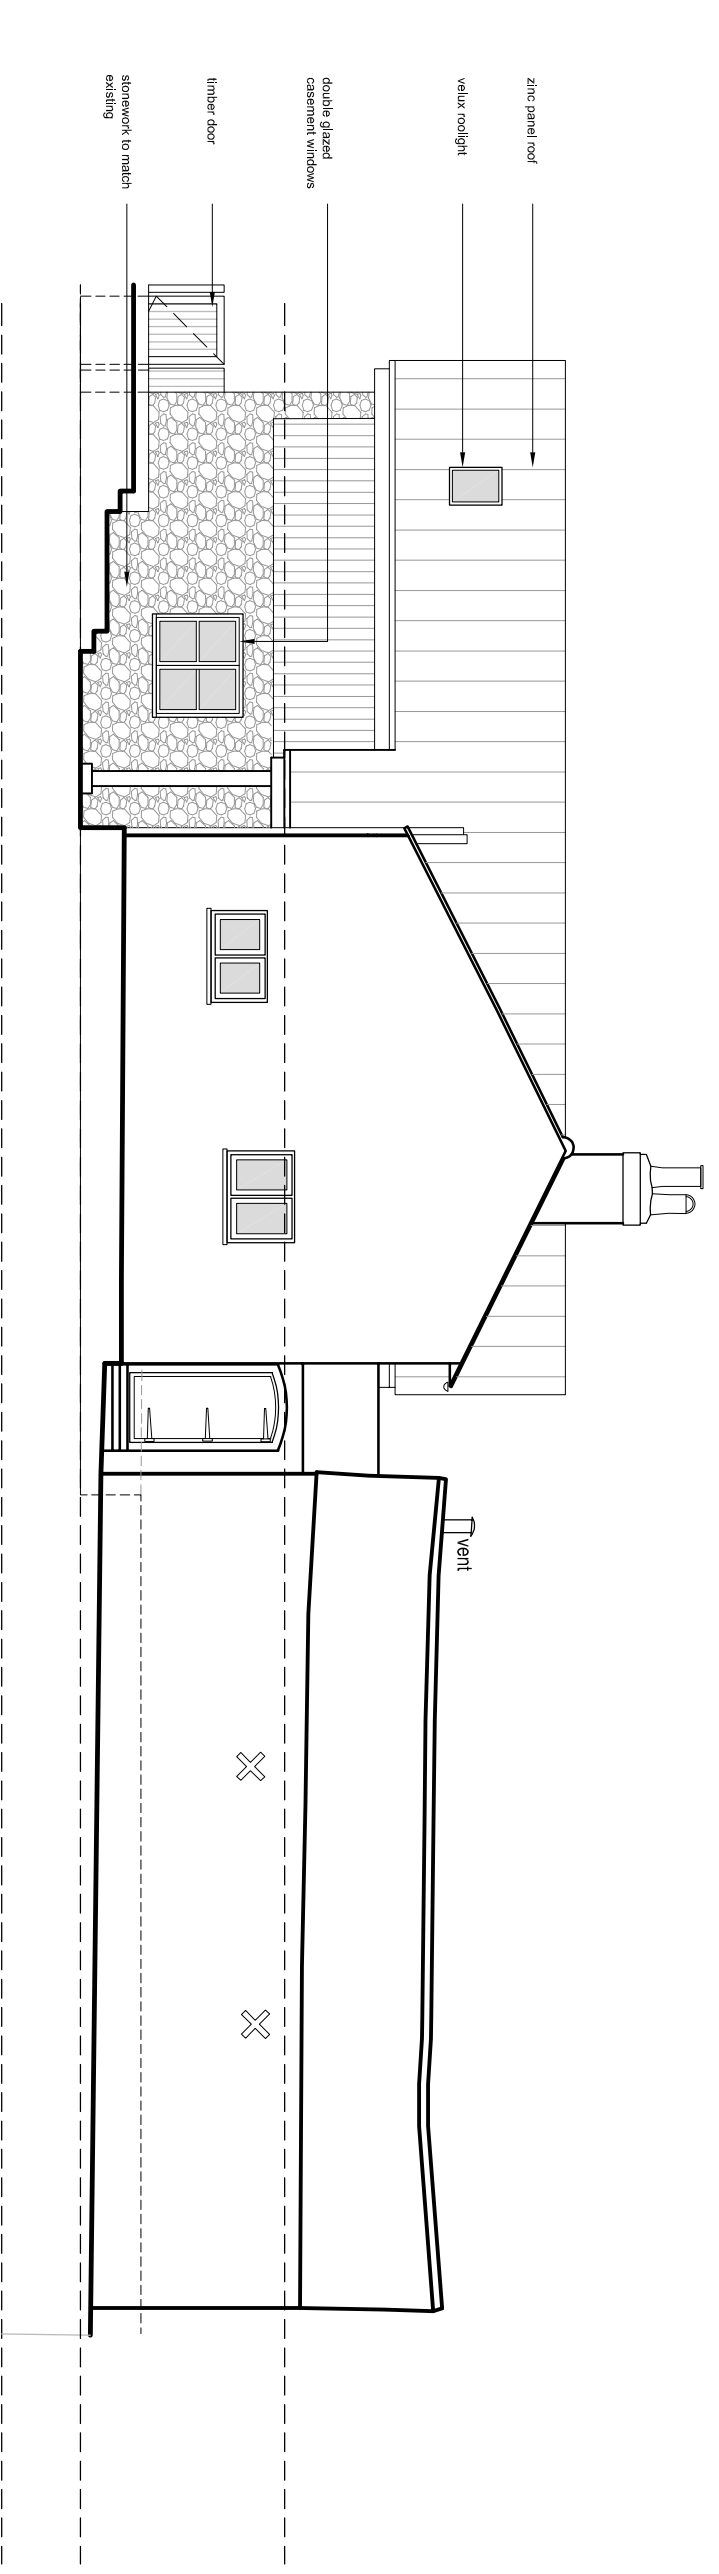

West Elevation

Client  
**MR AND MRS D BELL**

Job Title  
**STONE PLACE, PASSFIELD, LIPHOOK**

Drawing Title  
**EAST AND WEST ELEVATIONS AS PROPOSED**


Scale | Date | Drawn | Drawing Number  
**1:100 | 12/22 | AB | 927/A3/331 | G**

**snell david**

Snell David Architects  
Unit 5, Eastfields Avenue  
Wardsworth  
London  
SW18 1GN

Tel: 020 8870 3335  
e-mail: sdas@snell-david.co.uk  
web: www.snell-david.co.uk

Scale 1:100

 

10M

This drawing is copyright and no portion should be used without consent. No permission is to be taken for the drawing. All dimensions are to be verified on site.