


Revision	Date	Drawn	Details
A	14/07/23	AB	For Client Comments
B	31/07/23	AB	For Client Comments
C	25/08/23	RC	Family Living Glazing Alterations
D	07/09/23	RC	Planning Set
E	23/02/24	IF	Updated Planning Set
F	08/03/24	IF	Changes from Comments
G	25/03/24	IF	Changes from Comments

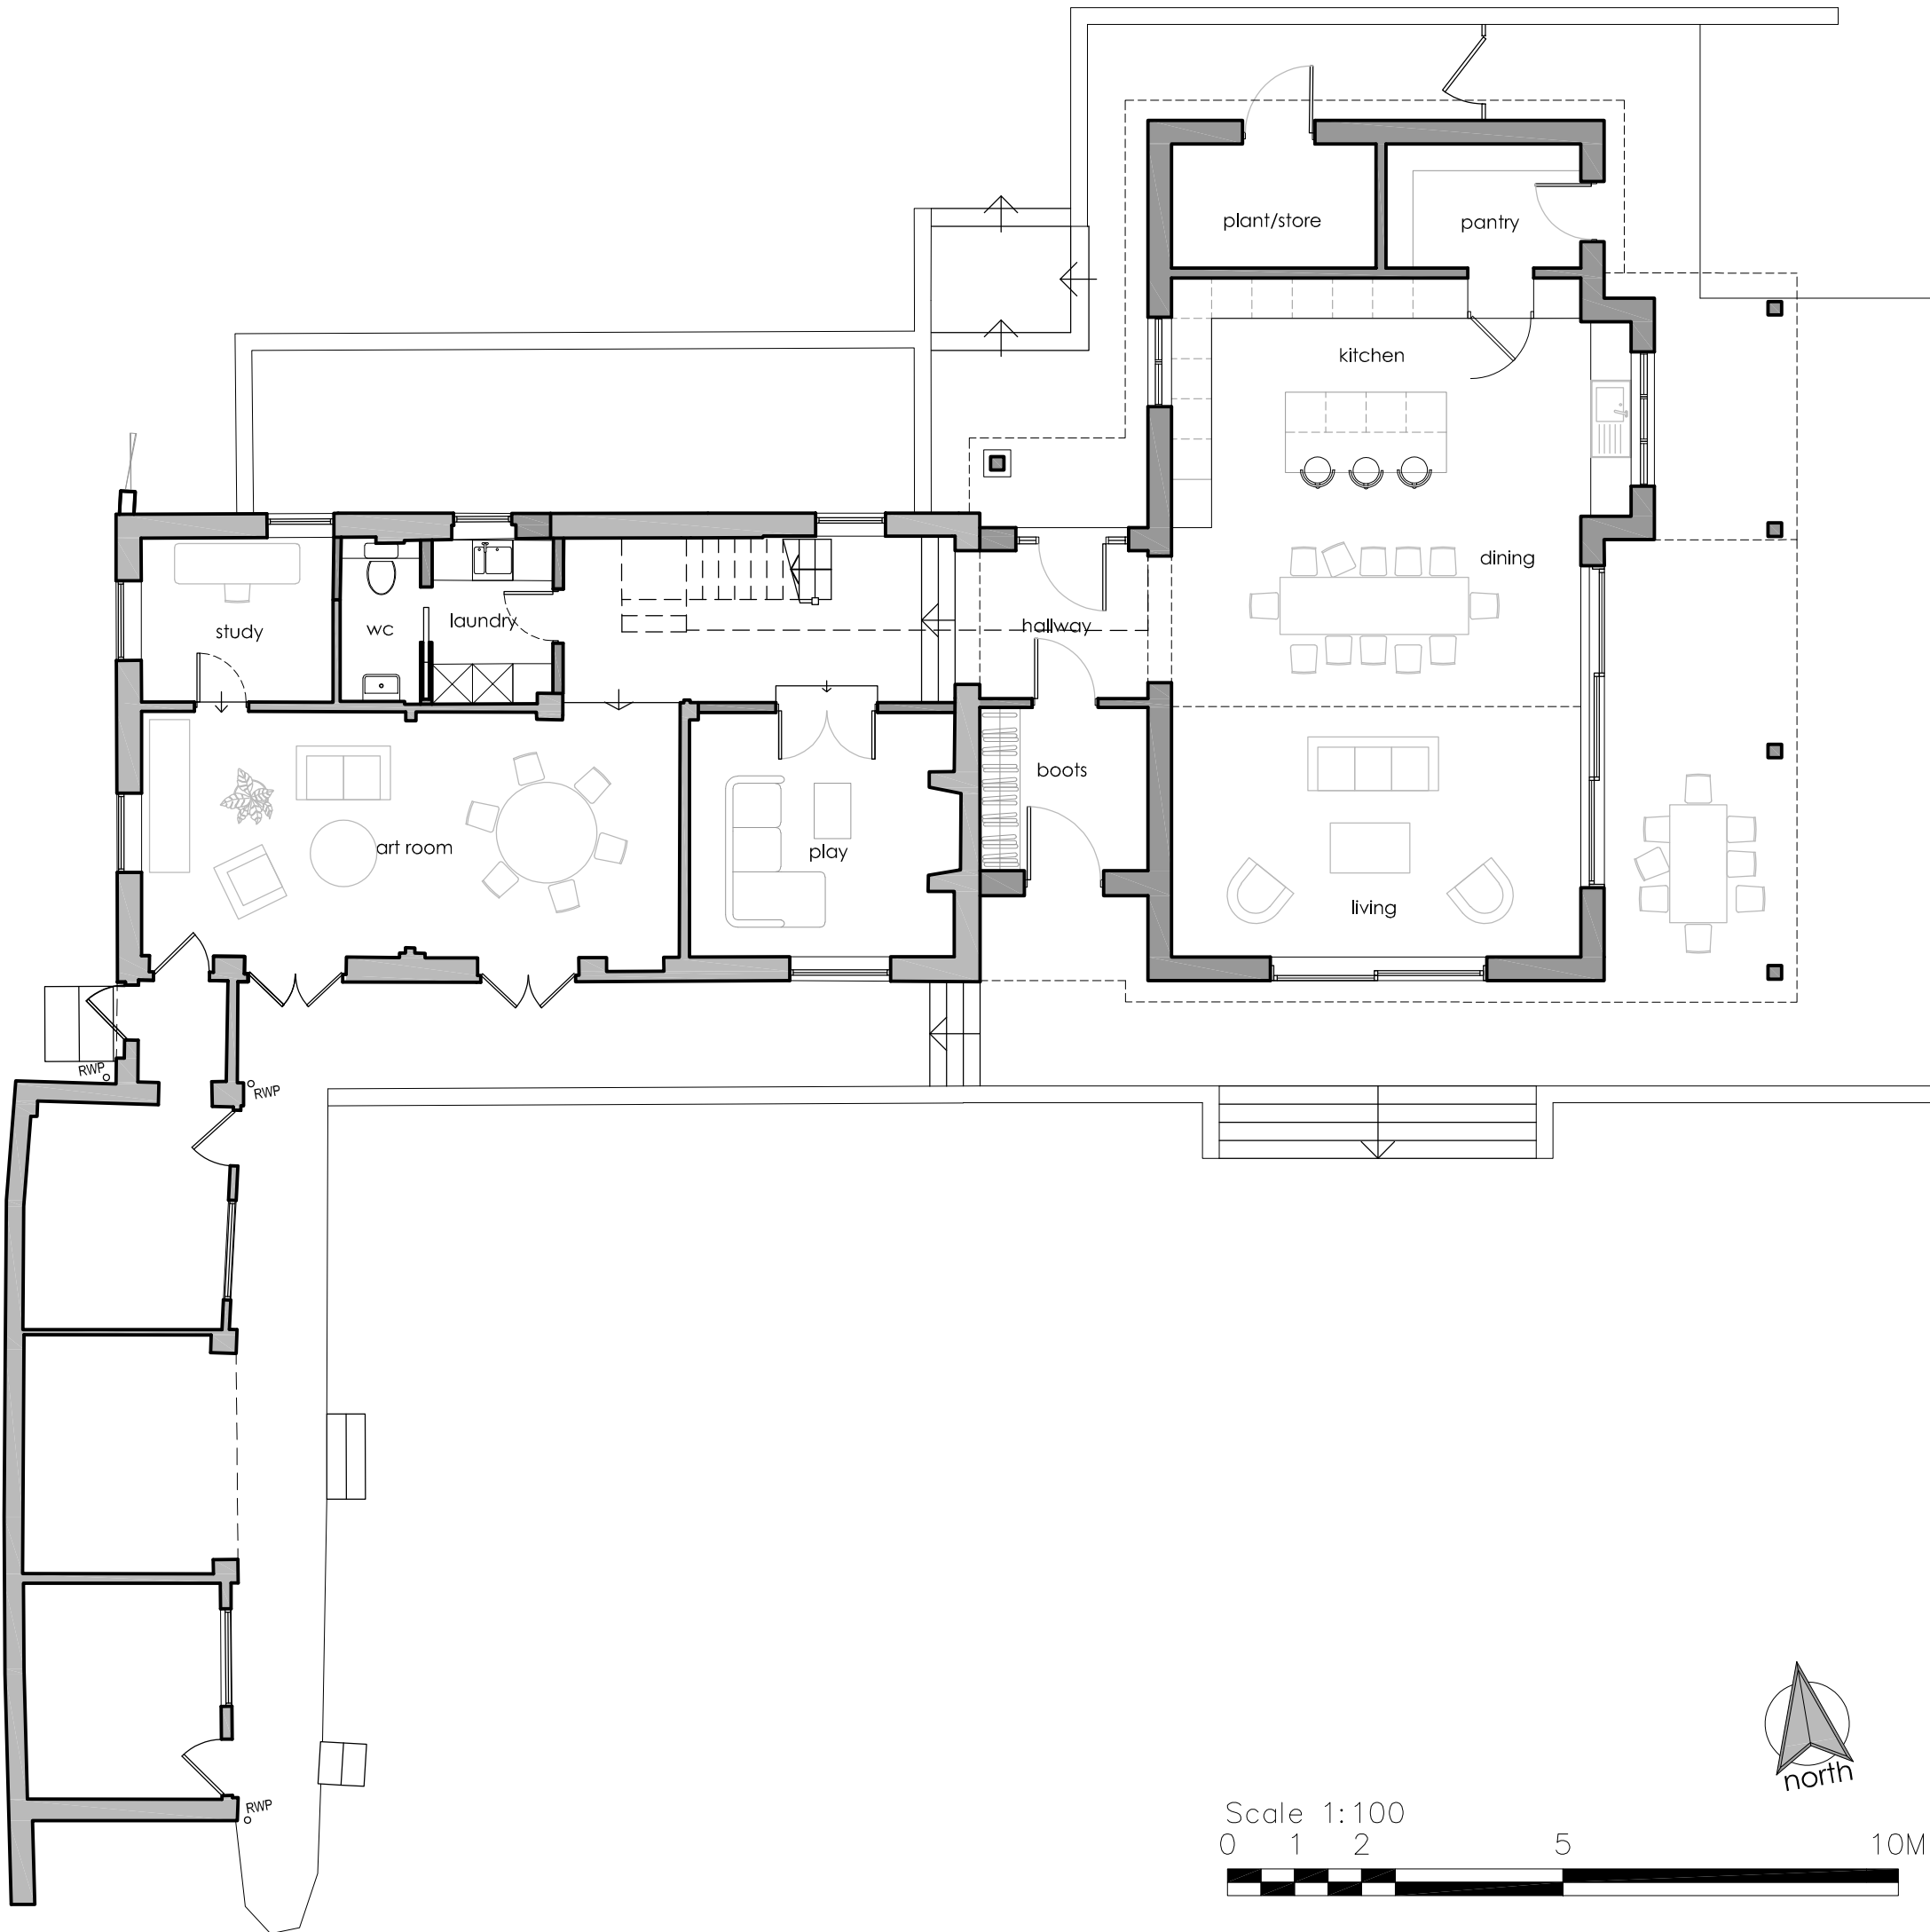

Client
MR AND MRS D BELL

Job Title
STONE PLACE, PASSFIELD, LIPHOOK

Drawing Title
**GROUND FLOOR PLAN
AS PROPOSED**

Scale	Date	Drawn	Drawing Number
1:100	07/23	AB	927/A3/310 G

snell david

Snell David Architects
Unit 1
Three Eastfields Avenue
Wandsworth
London
SW18 1GN

Tel: 020 8870 3335
e-mail: sda@snell-david.co.uk
web: www.snell-david.co.uk

This drawing is copyright and no portion should be used without consent. No dimensions are to be scaled off this drawing. All dimensions are to be verified on site.