


Revision	Date	Drawn	Details
A	14/07/23	AB	For Client Comments
B	31/07/23	AB	For Client Comments
C	04/09/23	RC	Planning Set
D	23/02/24	IF	Updated Planning Set
E	08/03/24	IF	Changes from Comments
F	25/03/24	IF	Changes from Comments

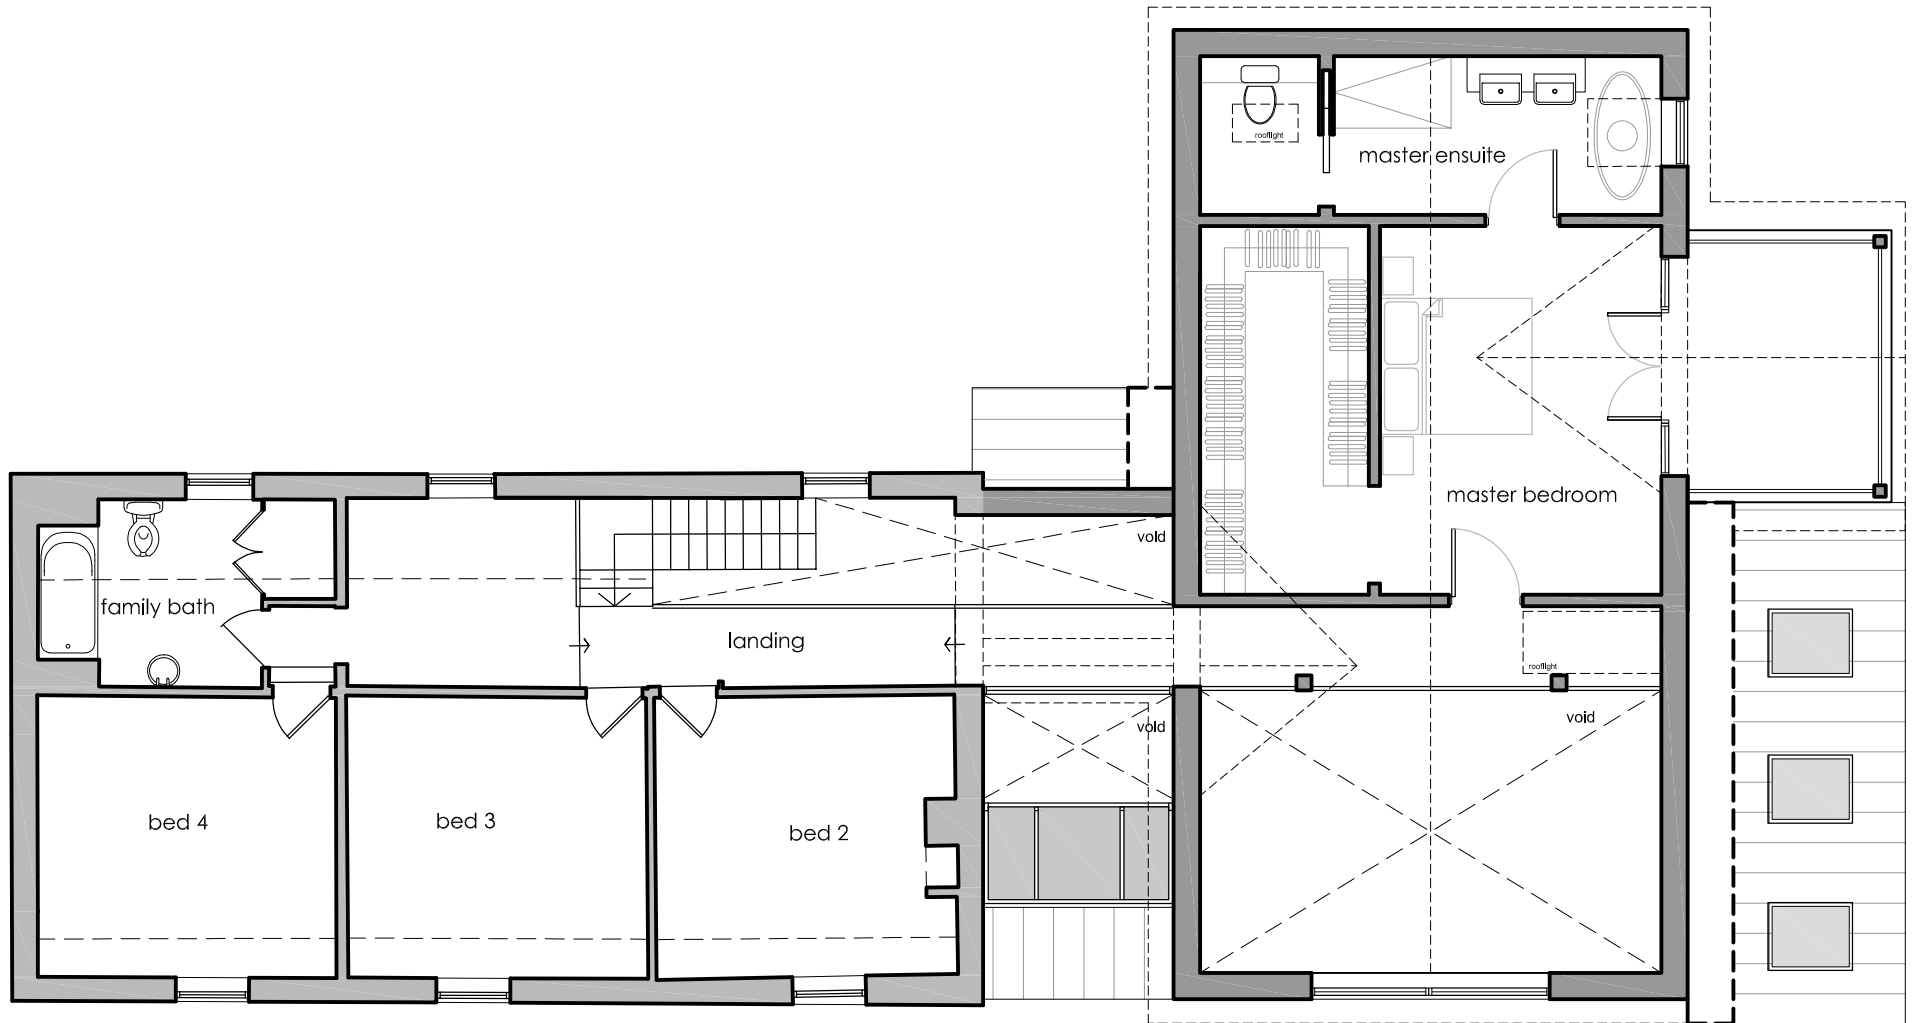

Client			
MR AND MRS D BELL			
Job Title			
STONE PLACE, PASSFIELD, LIPHOOK			
Drawing Title			
FIRST FLOOR PLAN AS PROPOSED			
Scale	Date	Drawn	Drawing Number
1:100	07/23	AB	927/A3/311 F

snell david

Snell David Architects
Unit 1
Three Eastfields Avenue
Wandsworth
London
SW18 1GN

Tel: 020 8870 3335

e-mail: sda@snell-david.co.uk
web: www.snell-david.co.uk

This drawing is copyright and no portion should be used without consent. No dimensions are to be scaled off this drawing. All dimensions are to be verified on site.