

As Proposed Front/North Elevation  
1:25




46 Frances Avenue

Proposed Annexe

42 Frances Avenue

As Proposed Rear/South Elevation  
1:25

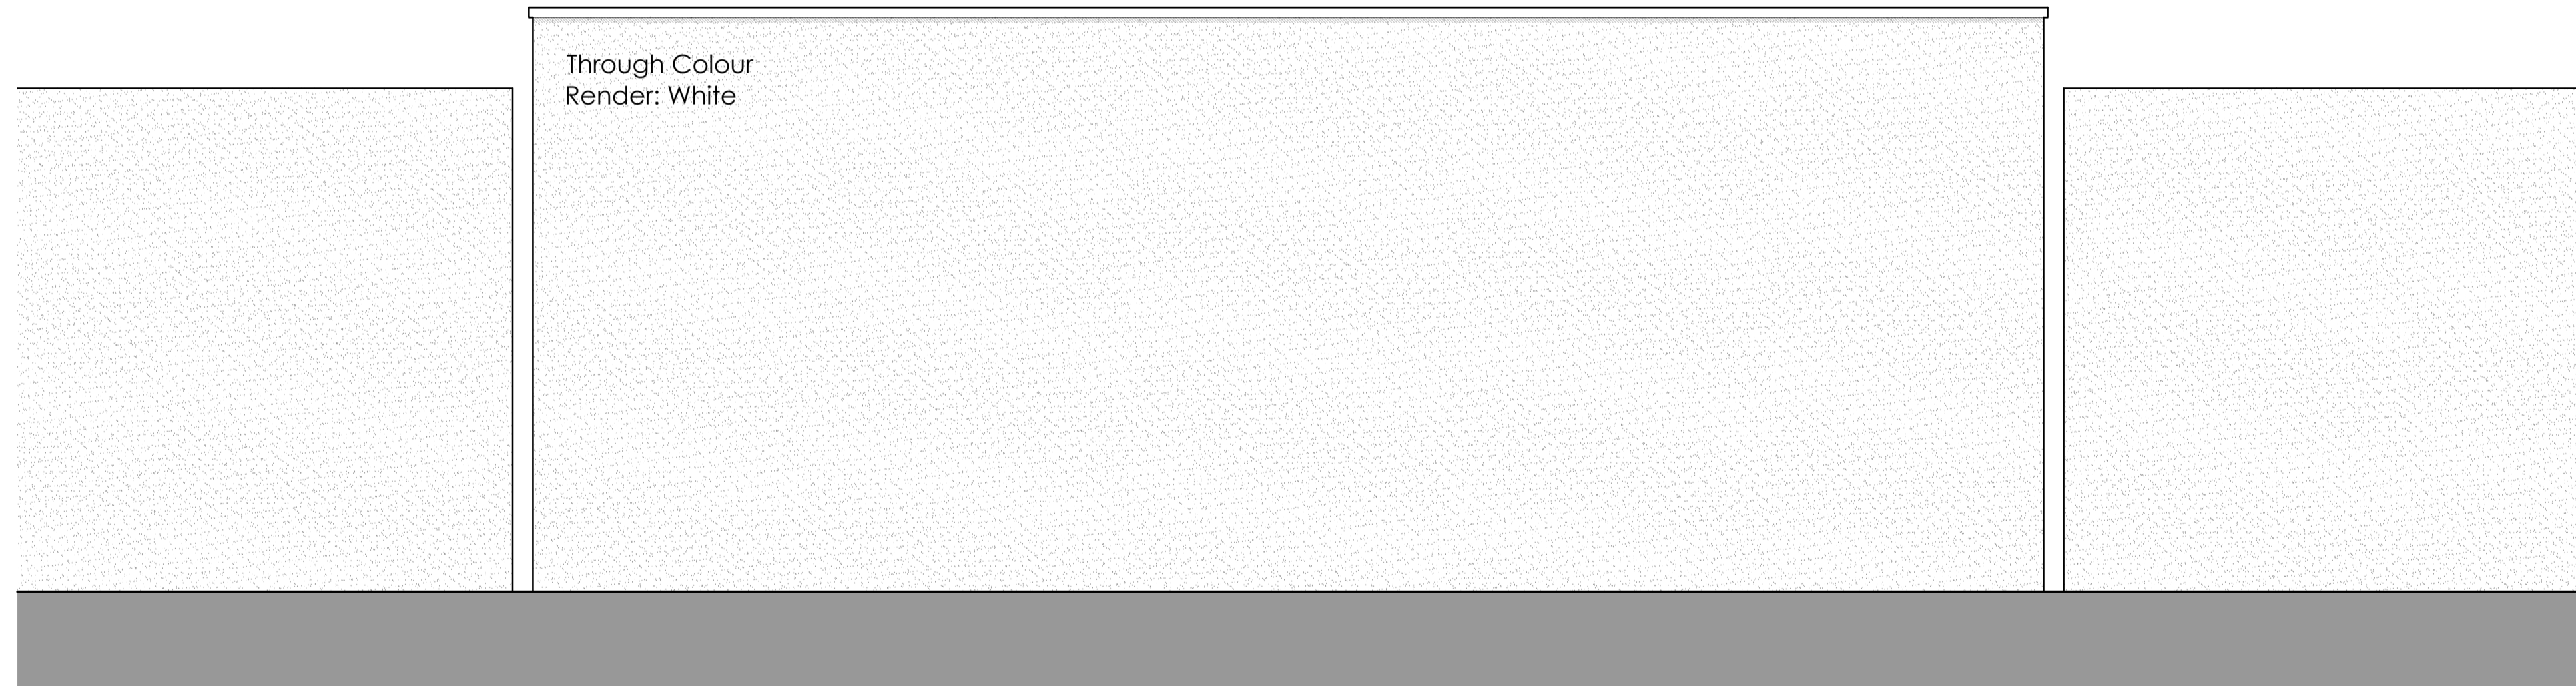


42 Frances Avenue

Proposed Annexe

46 Frances Avenue

notes:

revisions:

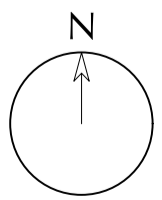

NOTE: The contractor is responsible for checking all site dimensions and levels. These should be checked prior to the ordering of any components and before the commencement of the works. All discrepancies should be brought to the attention of the Contract Administrator

Richard Stubbington  
44 Frances Road  
Purbrook

drawing information title: As Proposed Annexe Elevations (1 of 2)  
status: Planning  
date: April 2024  
scale: 1:25@A1  
drawn: SCR  
chk'd: GR



job: 1162 dwg: 1102 rev: /