

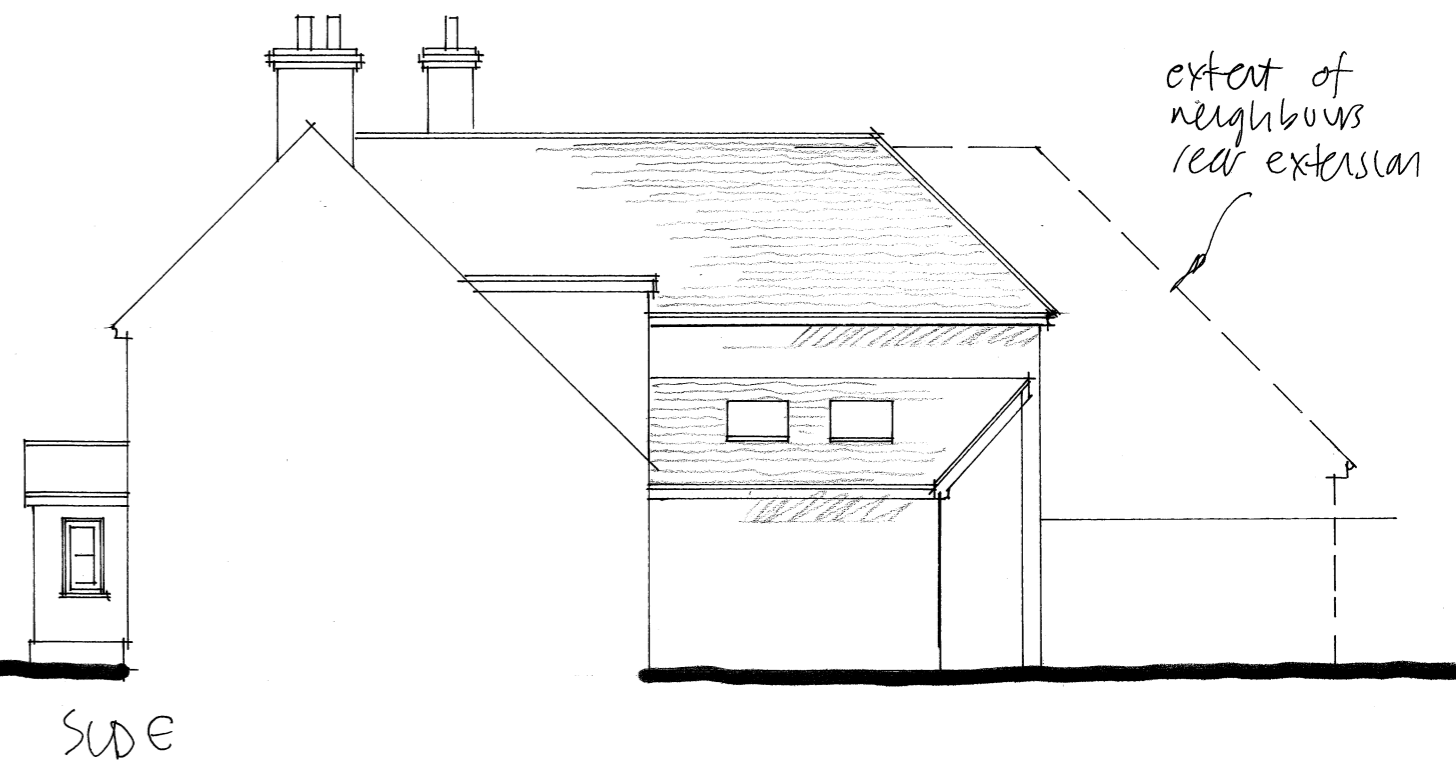
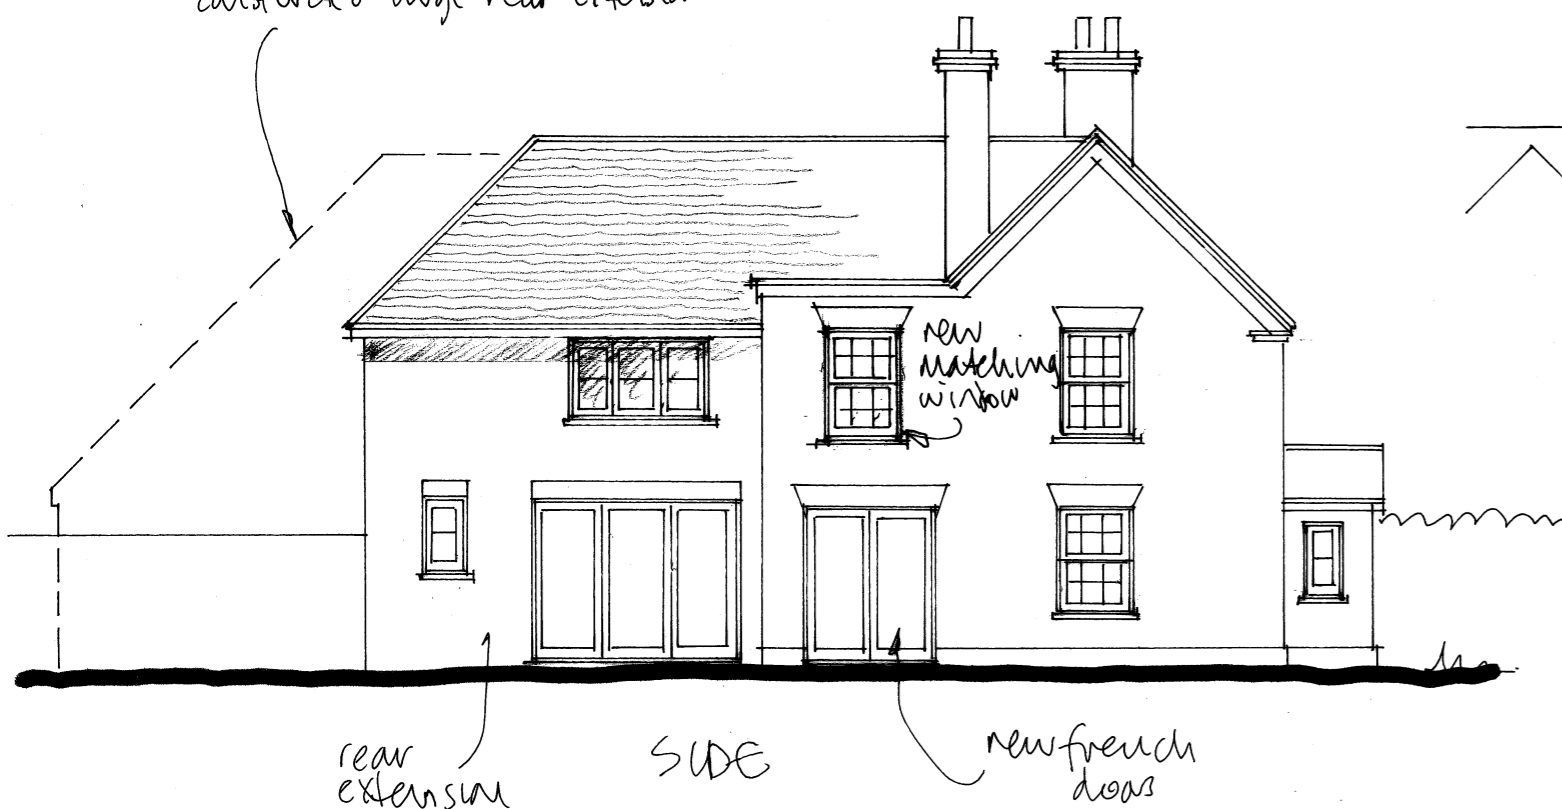




outline of neighbours recently constructed large rear extension

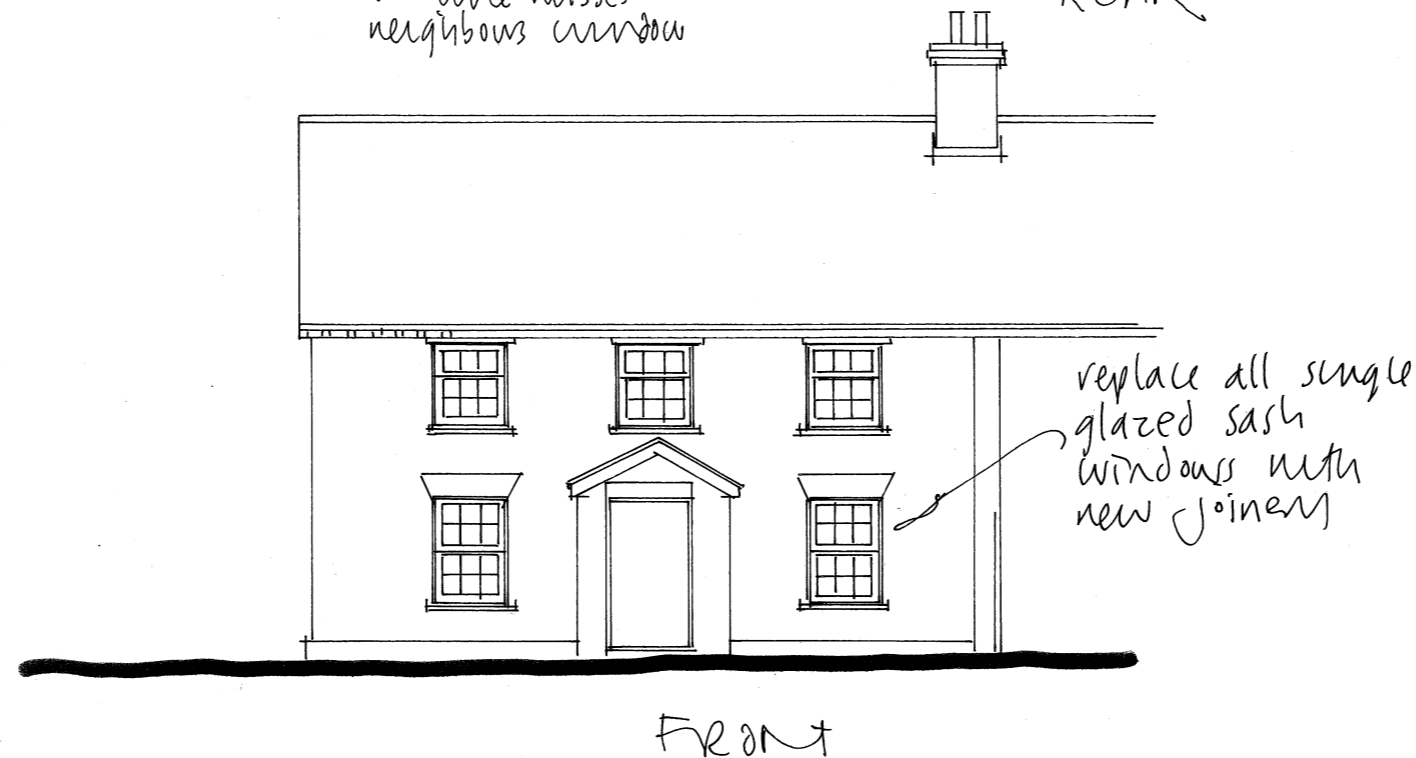

PROPOSED FLOOR PLANS AND ELEVATIONS
1:100

 

REVISIONS
A. updated for second planning application.
B. side facing window added.

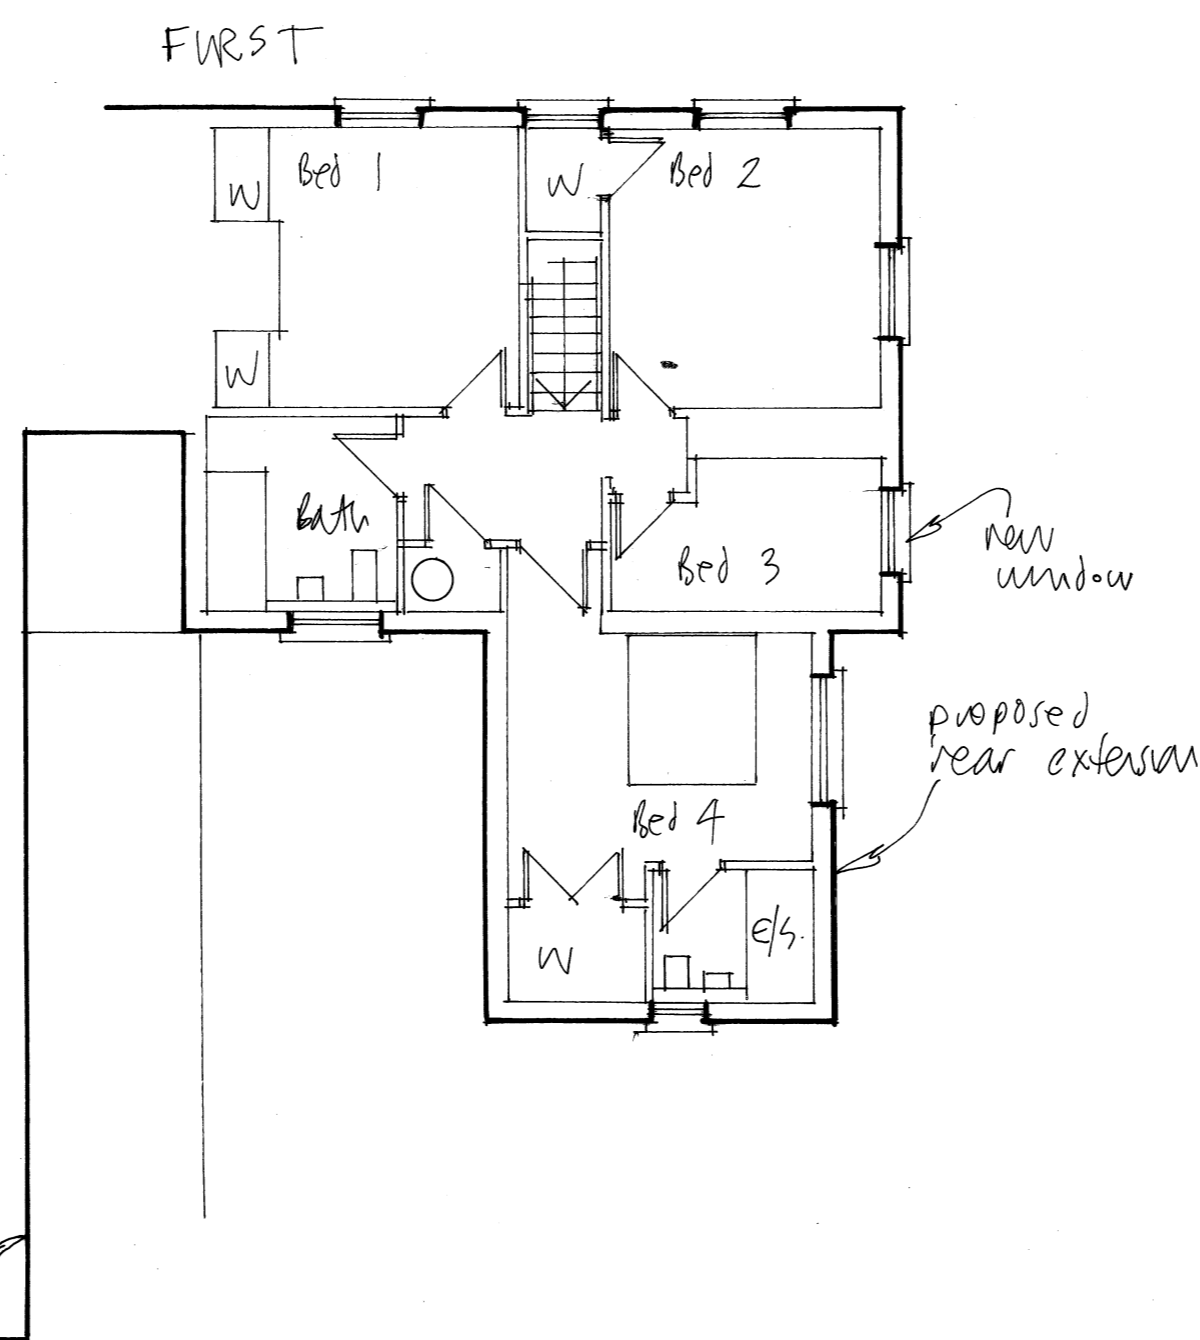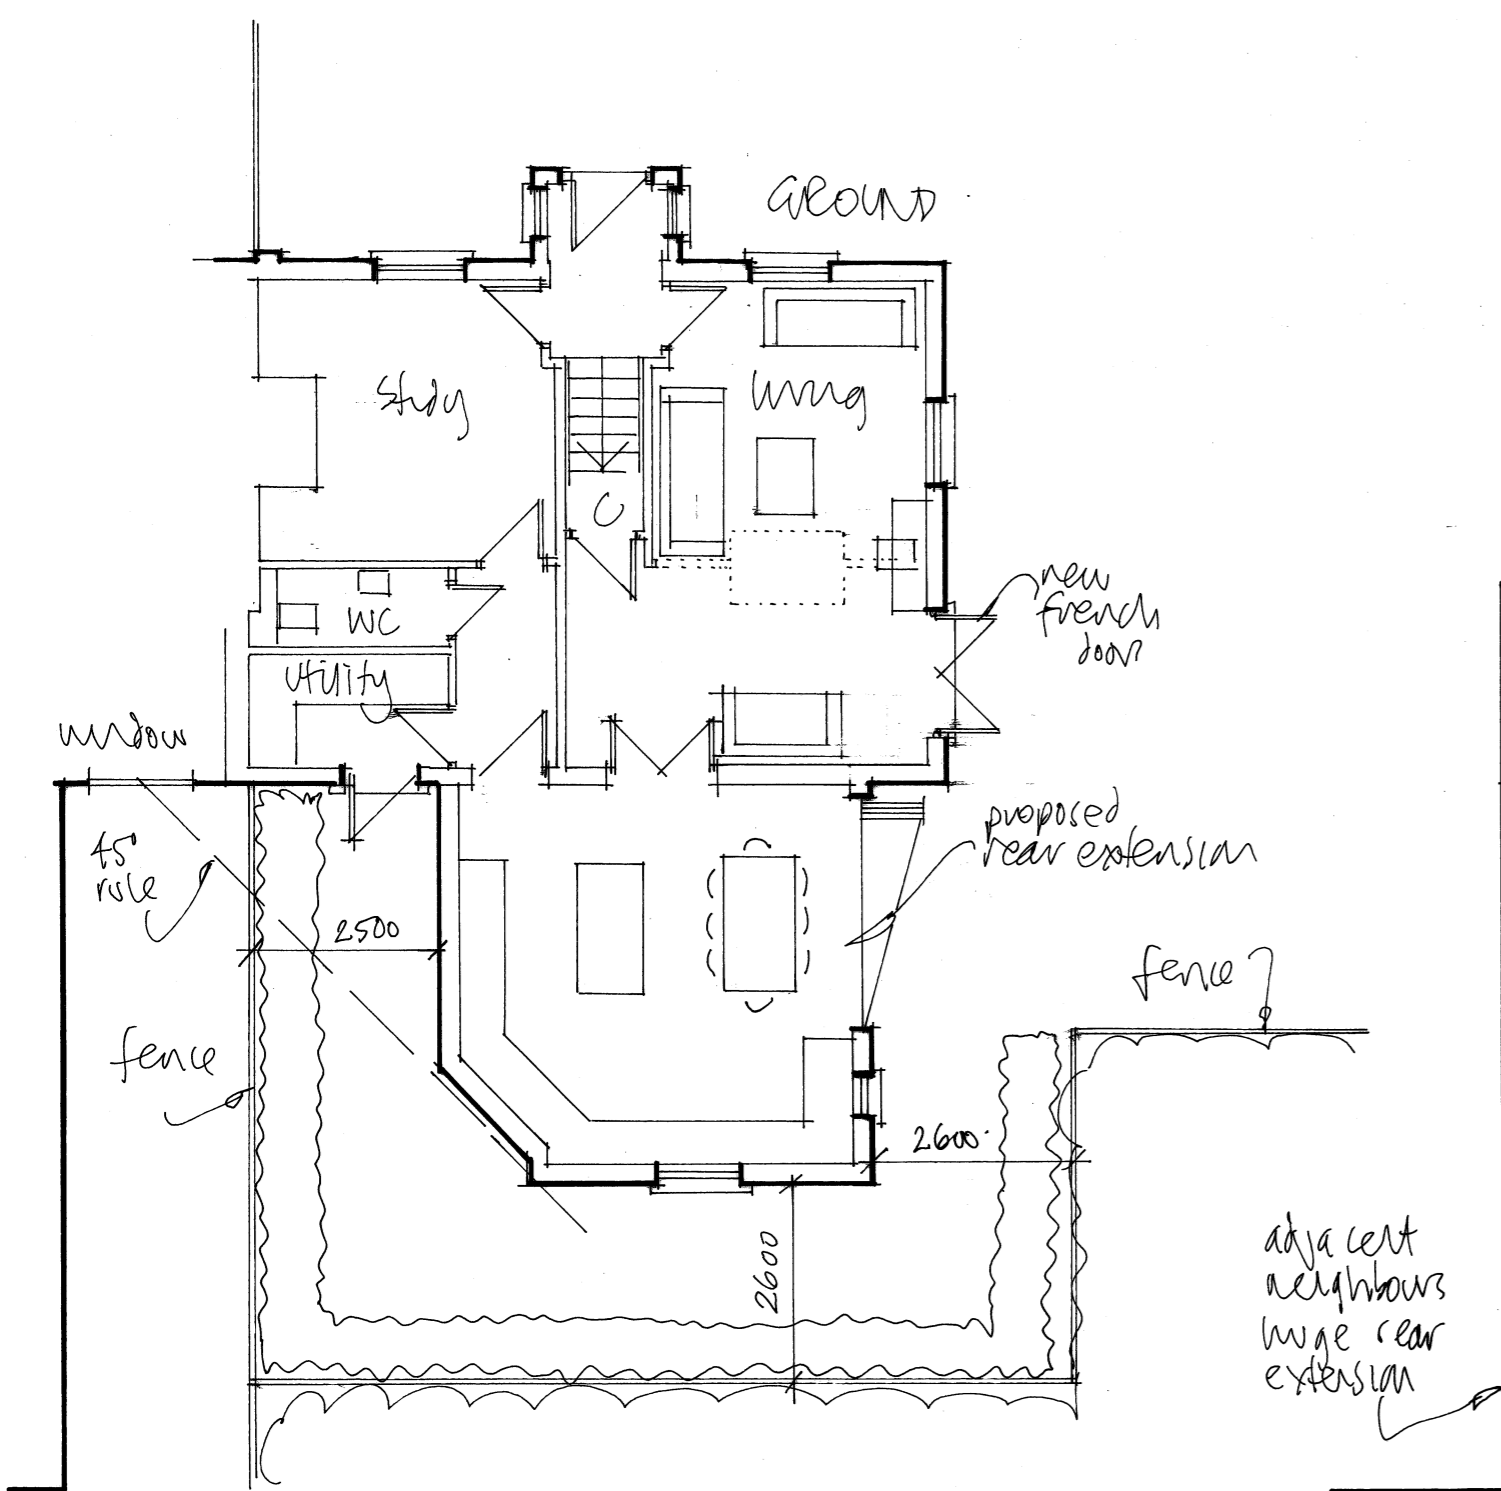

FUSION Architecture Ltd

Orchard End
Hazeley Bottom
Hartley Wintney
Hampshire
RG27 8LU
Tel/Fax 01252 842026

Job Title

Rear extension
Sunavon
The Street
Eversley
RG27 0PJ

Client

Mr and Mrs Slater

Drawing Title

Proposed floor plans and elevations

Scale As shown

Dwg size...A2

Drwg No. 2359/05

Rev
B