



Timber Cycle enclosure - Detail 1:20

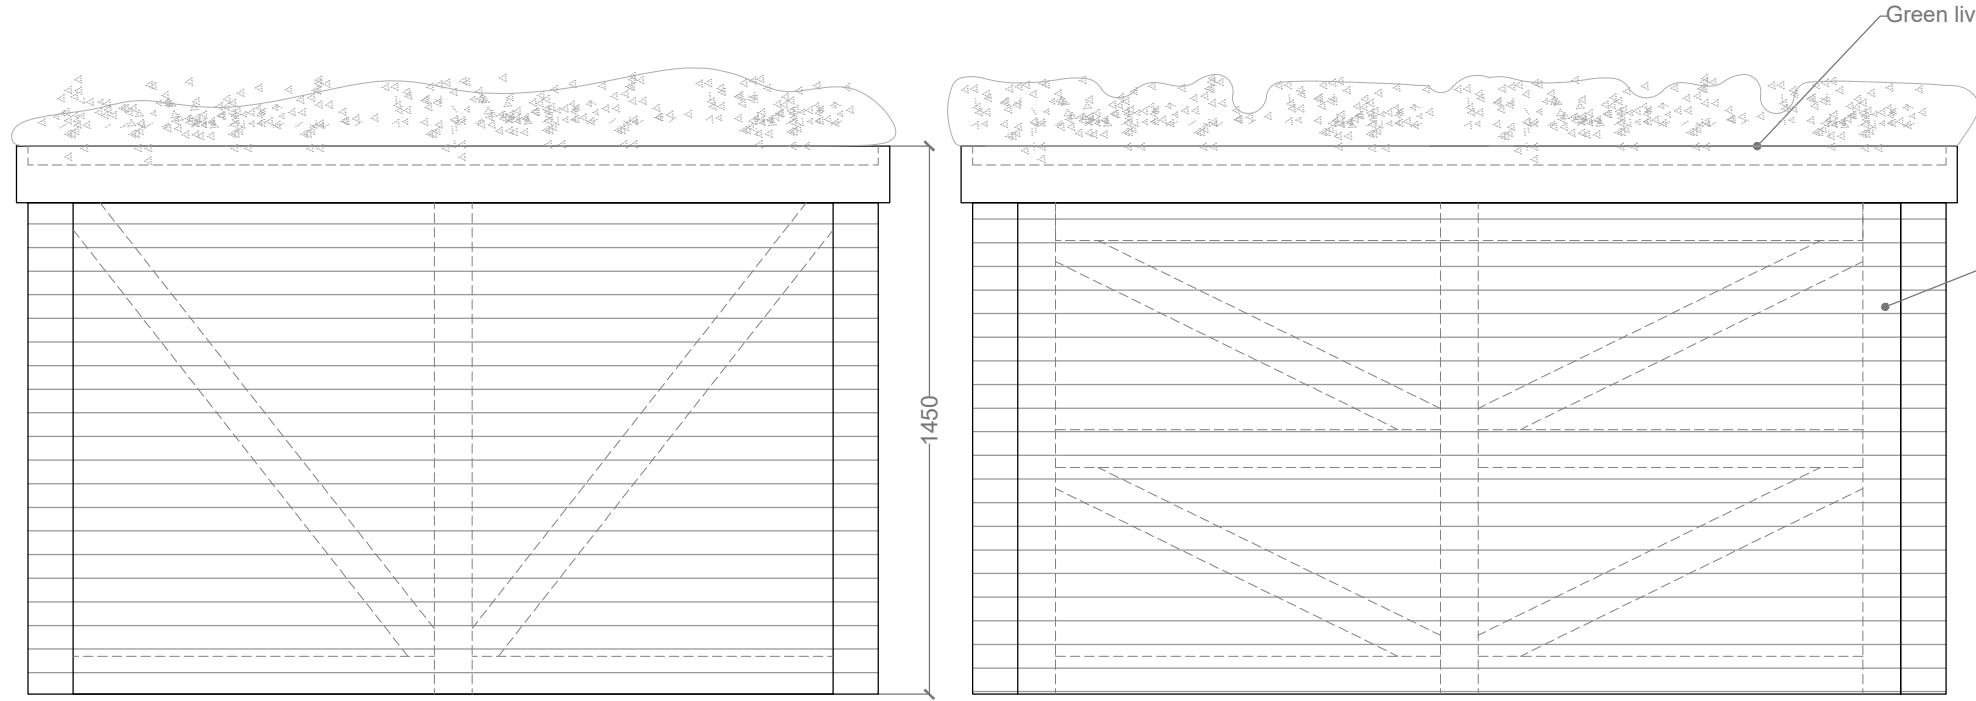

Side elevation

Front elevation

Plan

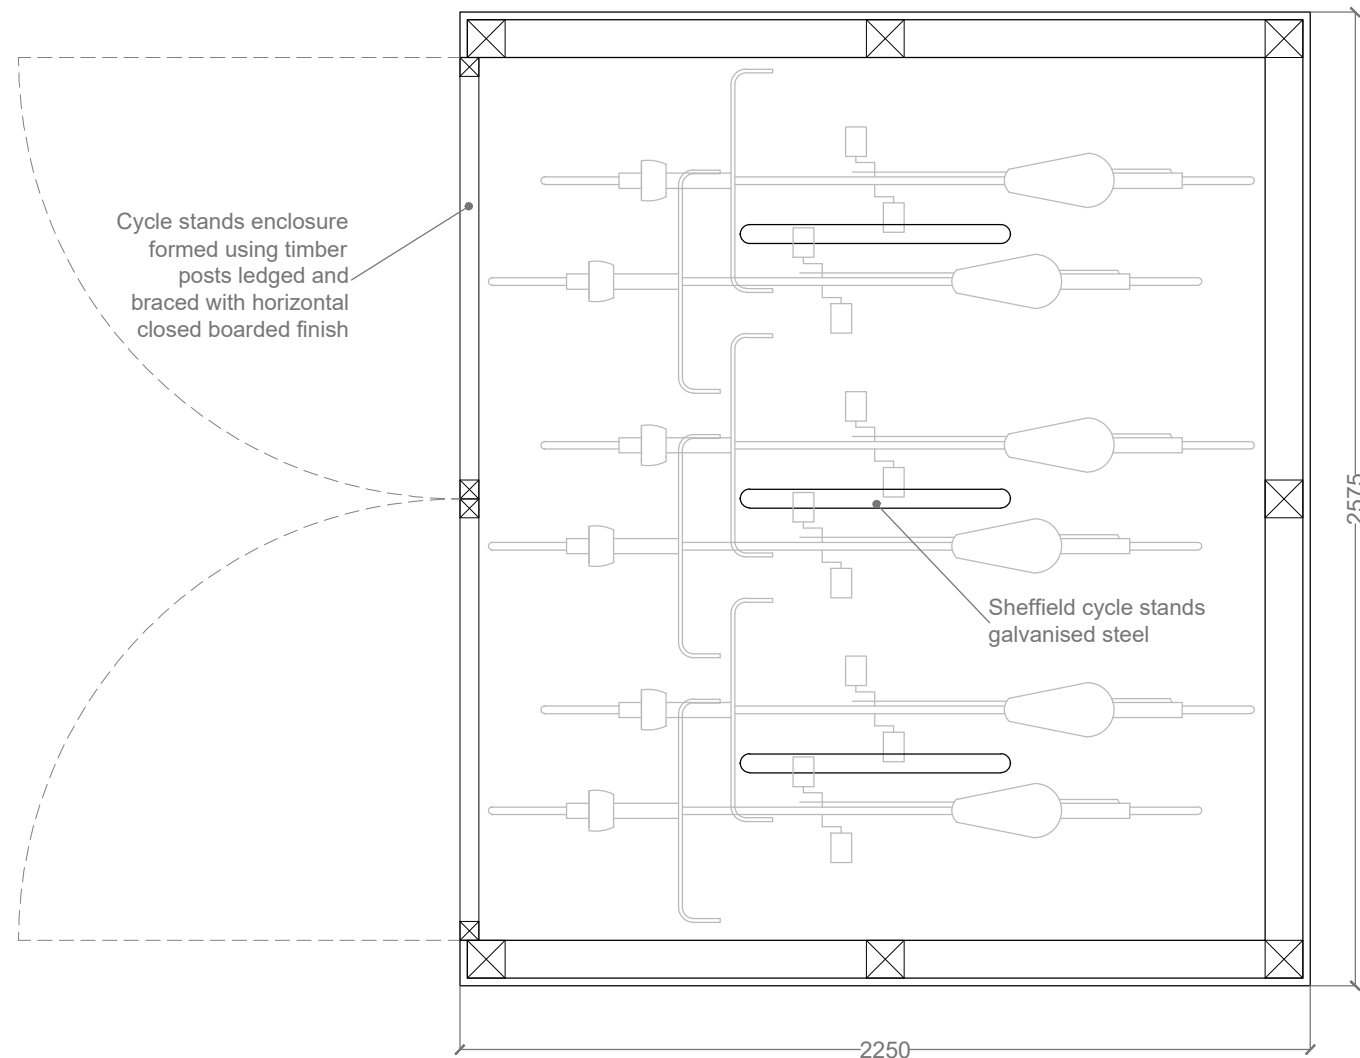

Scale 1:20



NOTE: Survey information regarding N^os 389 and 393 of Ewell Road has been taken from ordinance survey maps, aerial images and photography

NOTE: All the works must be certified by an approved buildingcontrol inspector and Thames Water prior to works commencing
Do not scale from this drawing

391 EWELL ROAD SURBITON
KT6 7DG, LONDON

DATE	08-01-23
FILE	391 Ewell Road Surbiton_08-01-23_01
LAYOUT	16
SCALE	1:20
PAPER	A3

PROPOSED
CYCLE ENCLOSURE REAR GARDEN

DRAWING TO BE READ IN CONJUNCTION WITH THE SPECIFICATION AND ALL RELEVANT DRAWINGS DO NOT SCALE FROM THIS DRAWING CONTRACTOR TO CHECK ALL DIMENSIONS ON SITE PLANIT TO BE ADVISED OF ANY DISCREPANCIES BETWEEN THIS DRAWING AND SITE CONDITIONS IMMEDIATELY