



01 Existing Ground Floor Plan
00-2001 SCALE 1:50

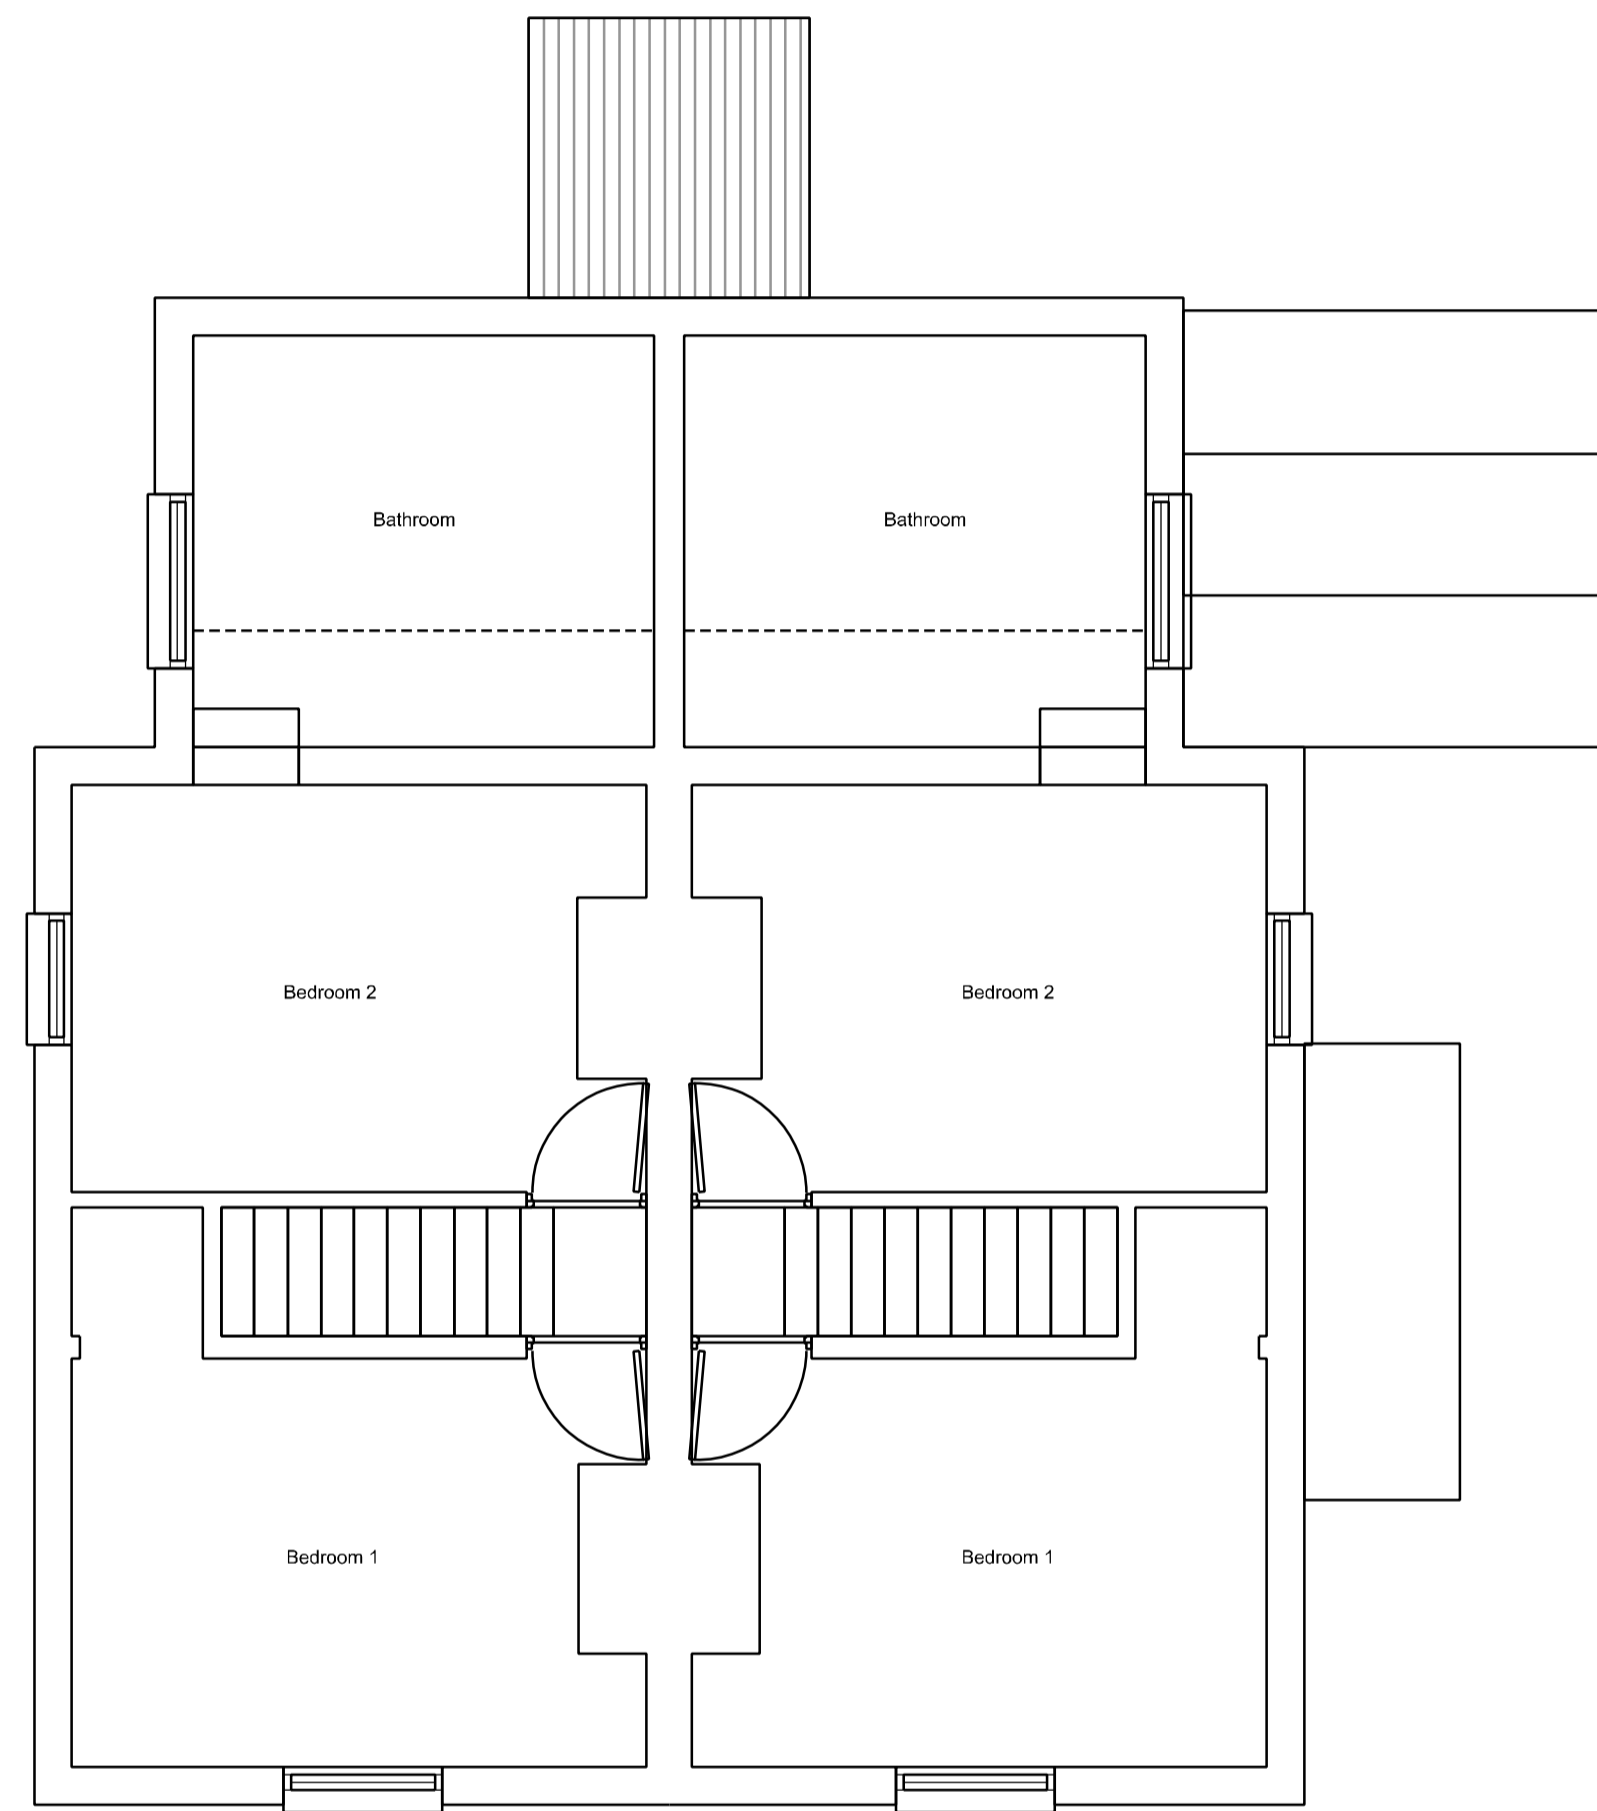

02 Existing First Floor Plan
00-2001 SCALE 1:50

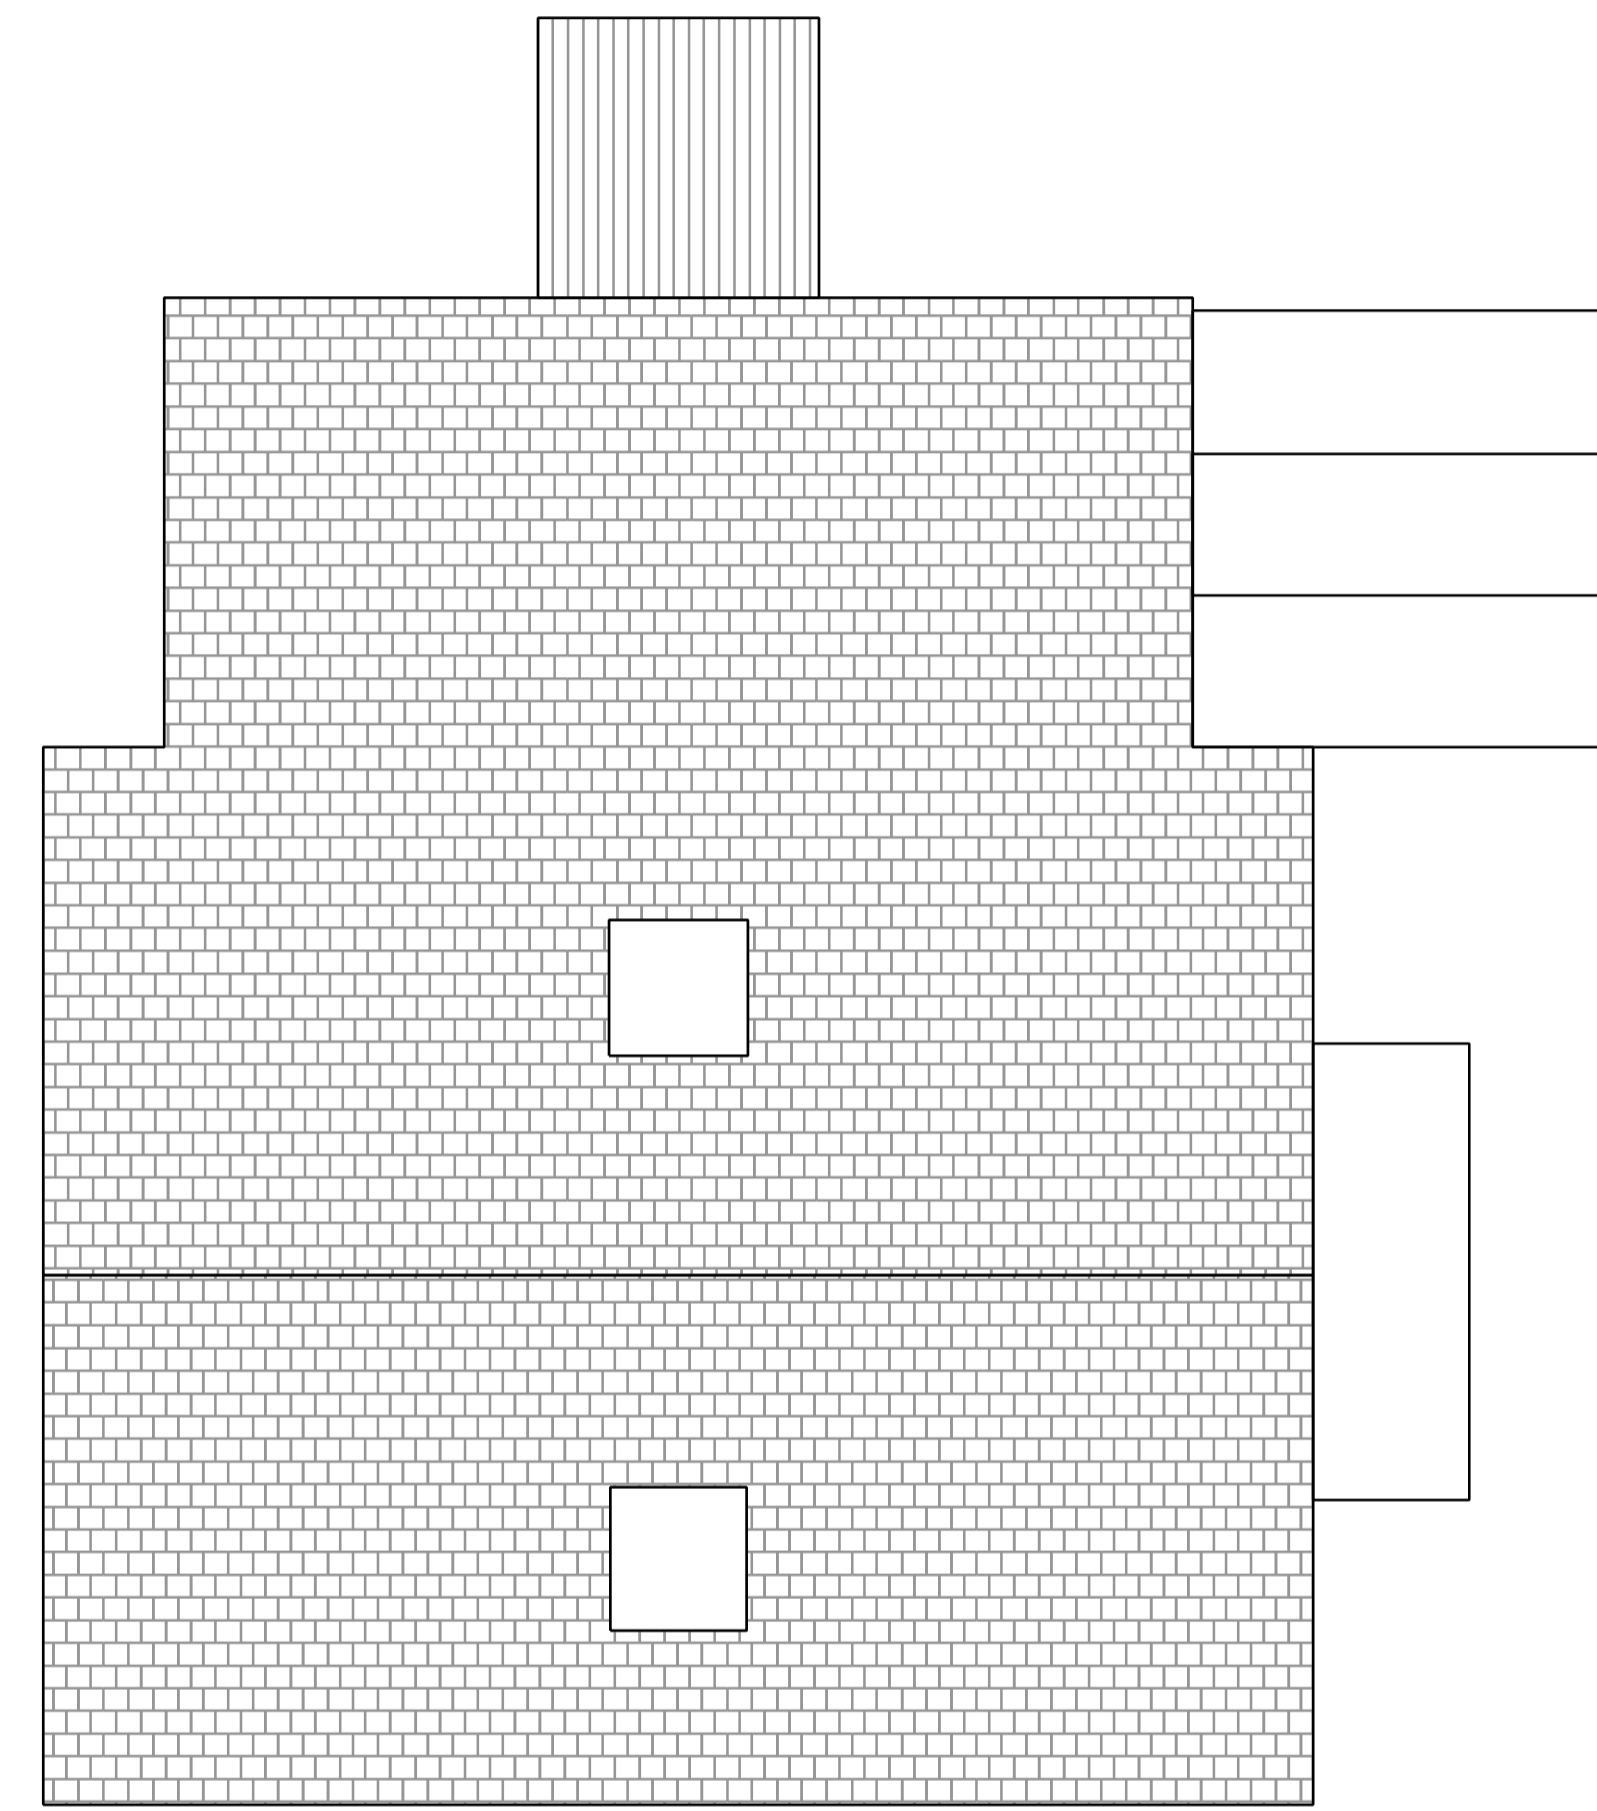

03 Existing Roof Plan
00-2001 SCALE 1:50

P01	Issued for Planning	16/04/24	TB	MA	
Rev:	Description:	Date:	Drw:	Chk:	
Scale	0mm	500	1250	2500	5000

Do not scale from this drawing. Use marked dimensions only. Should any discrepancies be noted, please inform this office immediately. This drawing is copyright of Matthew Allchurch Architects Limited.



the boathouse design studio
27 ferry road ledington tv11 0rm

020 8973 0050 info@maa-architects.com
www.maa-architects.com

Project Name:
166 Leatherhead Road

Drawing Title:
**Existing Floor Plans
166 Leatherhead Road**

Drawing Status:	Status Code:	Project No:	Scale at A1:
Stage 3 - Planning	S0	DTP01	1:50
Drawing No:	Revision:	Date:	Scale at A3:
DTP01-MAA-00-XX-DG-A-2001	P01	APR. 24	1:100