




01 Ground Floor Plan
03-0003 SCALE 1:50

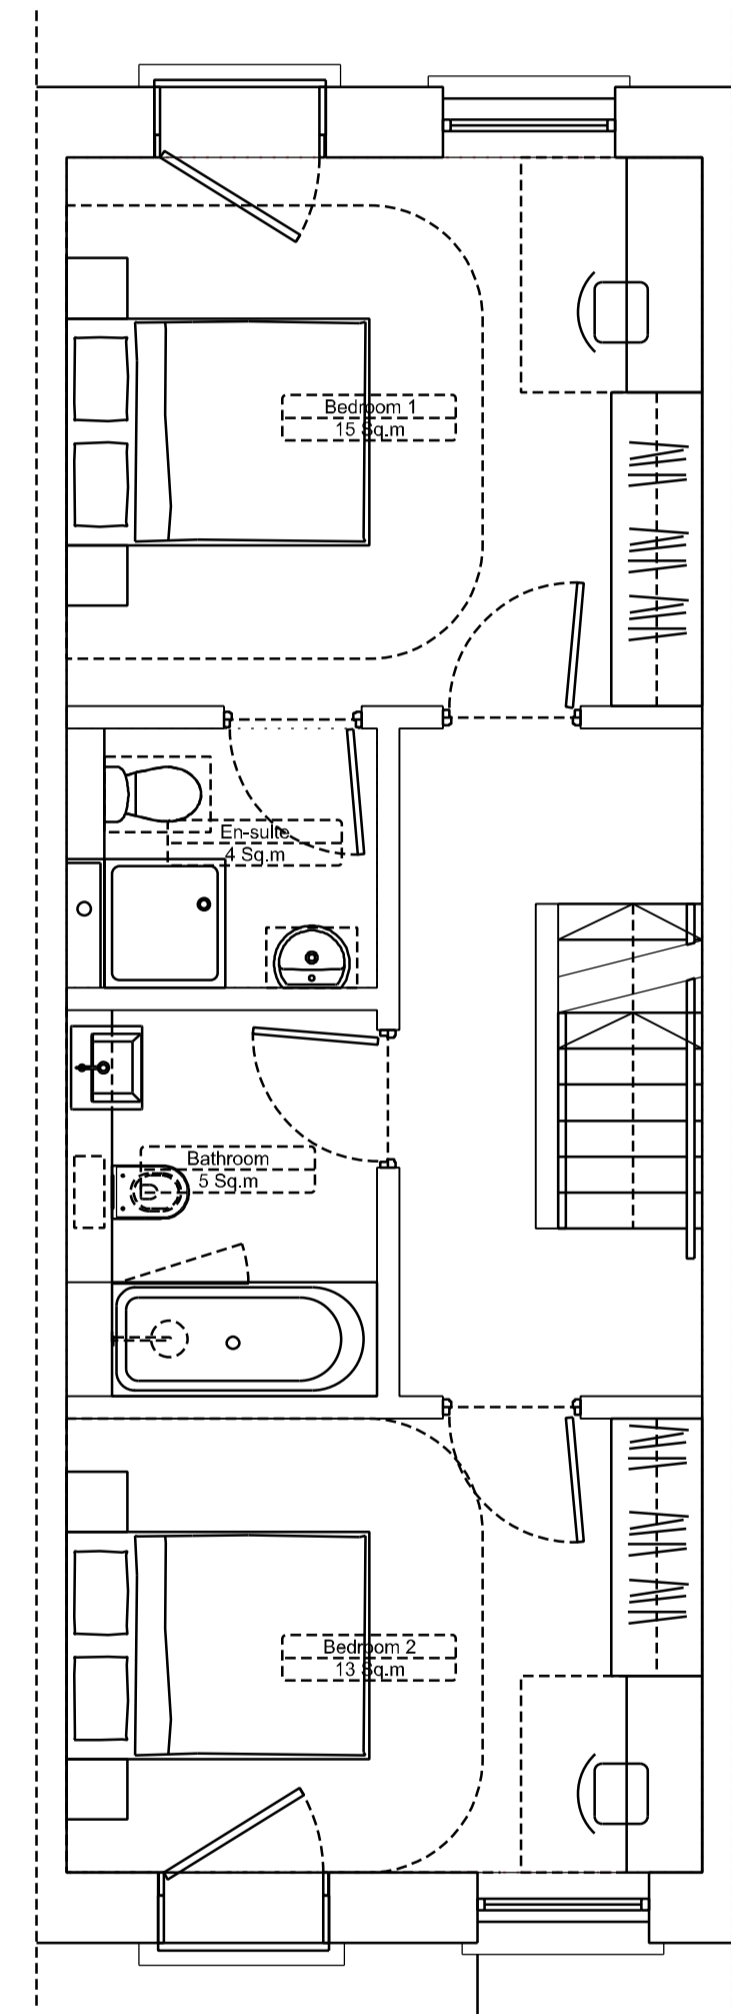

02 First Floor Plan
03-0003 SCALE 1:50

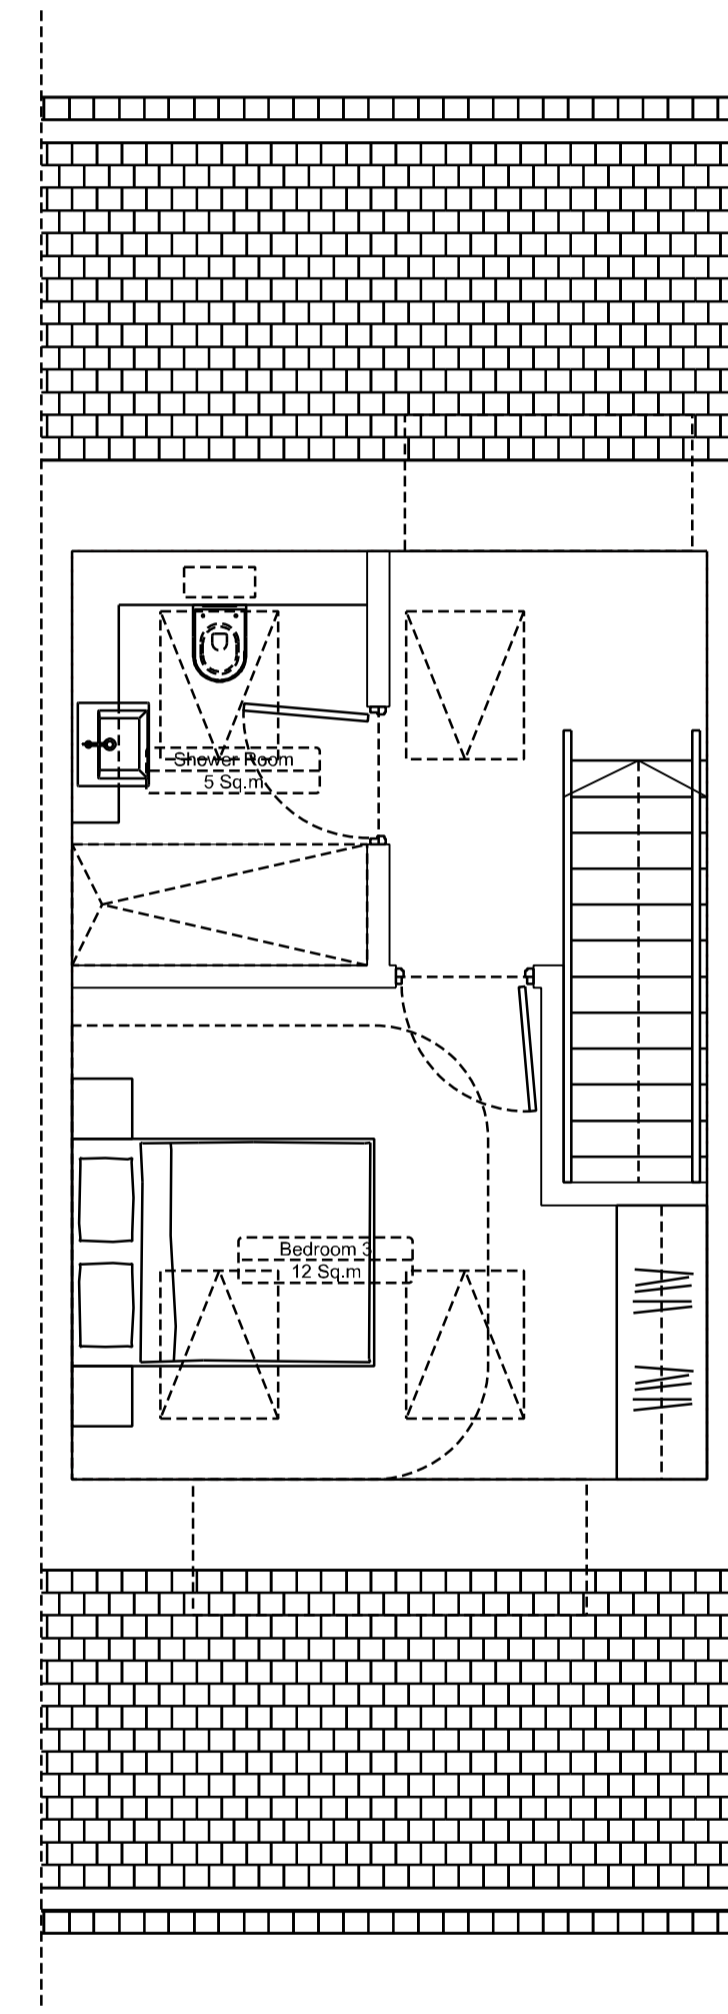

03 Second Floor Plan
03-0003 SCALE 1:50

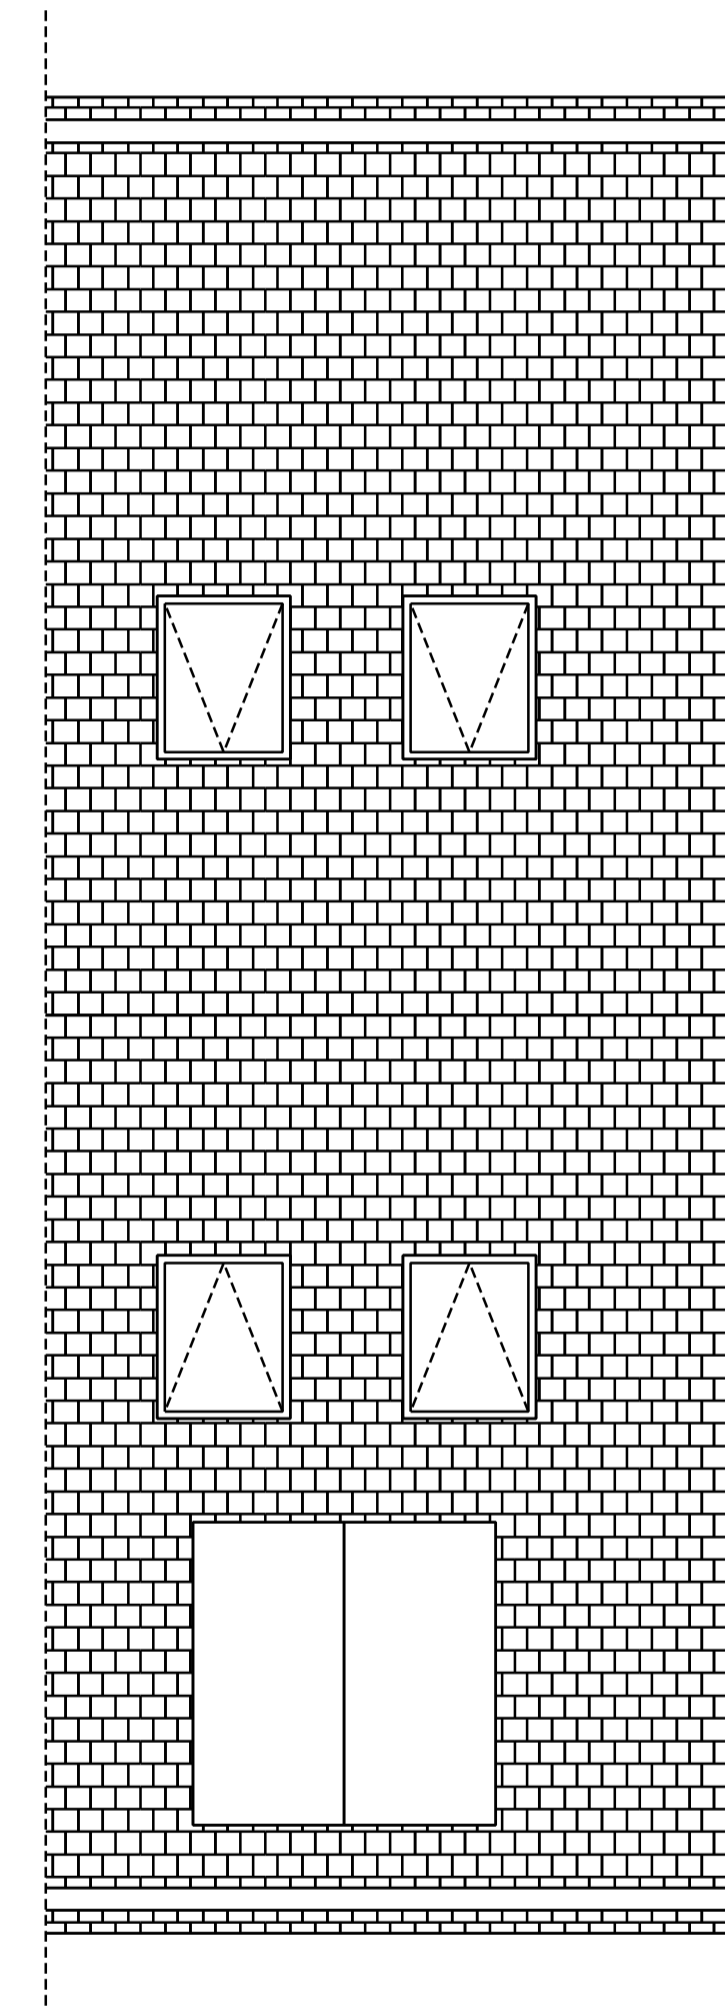

04 Roof Plan
03-0003 SCALE 1:50

P01 Issued for Planning 10/04/24 TB MA
 Rev: Description: Date: Draw: Chk:
 Scale 0mm 500 1250 2500 5000

Do not scale from this drawing. Use marked dimensions only.
 Should any discrepancies be noted, please inform this office immediately.
 This drawing is copyright of Matthew Allchurch Architects Limited.



the boathouse design studio 27 ferry road ledington tw11 9nm 020 8973 0050 info@maa-architects.com www.maa-architects.com

Project Name:
166 Leatherhead Road

Drawing Title:
**GA Plans
 House Type 3
 3 Bedroom House**

Drawing Status:	Status Code:	Project No:	Scale at A1:
Stage 3 - Planning	S0	DTP01	1:50
Drawing No:	Revision:	Date:	Scale at A3:
DTP01-MAA-03-XX-DG-A-0003	P01	APRIL 24	1:100