



01 Front Elevation (South)
04-0003 SCALE 1:50

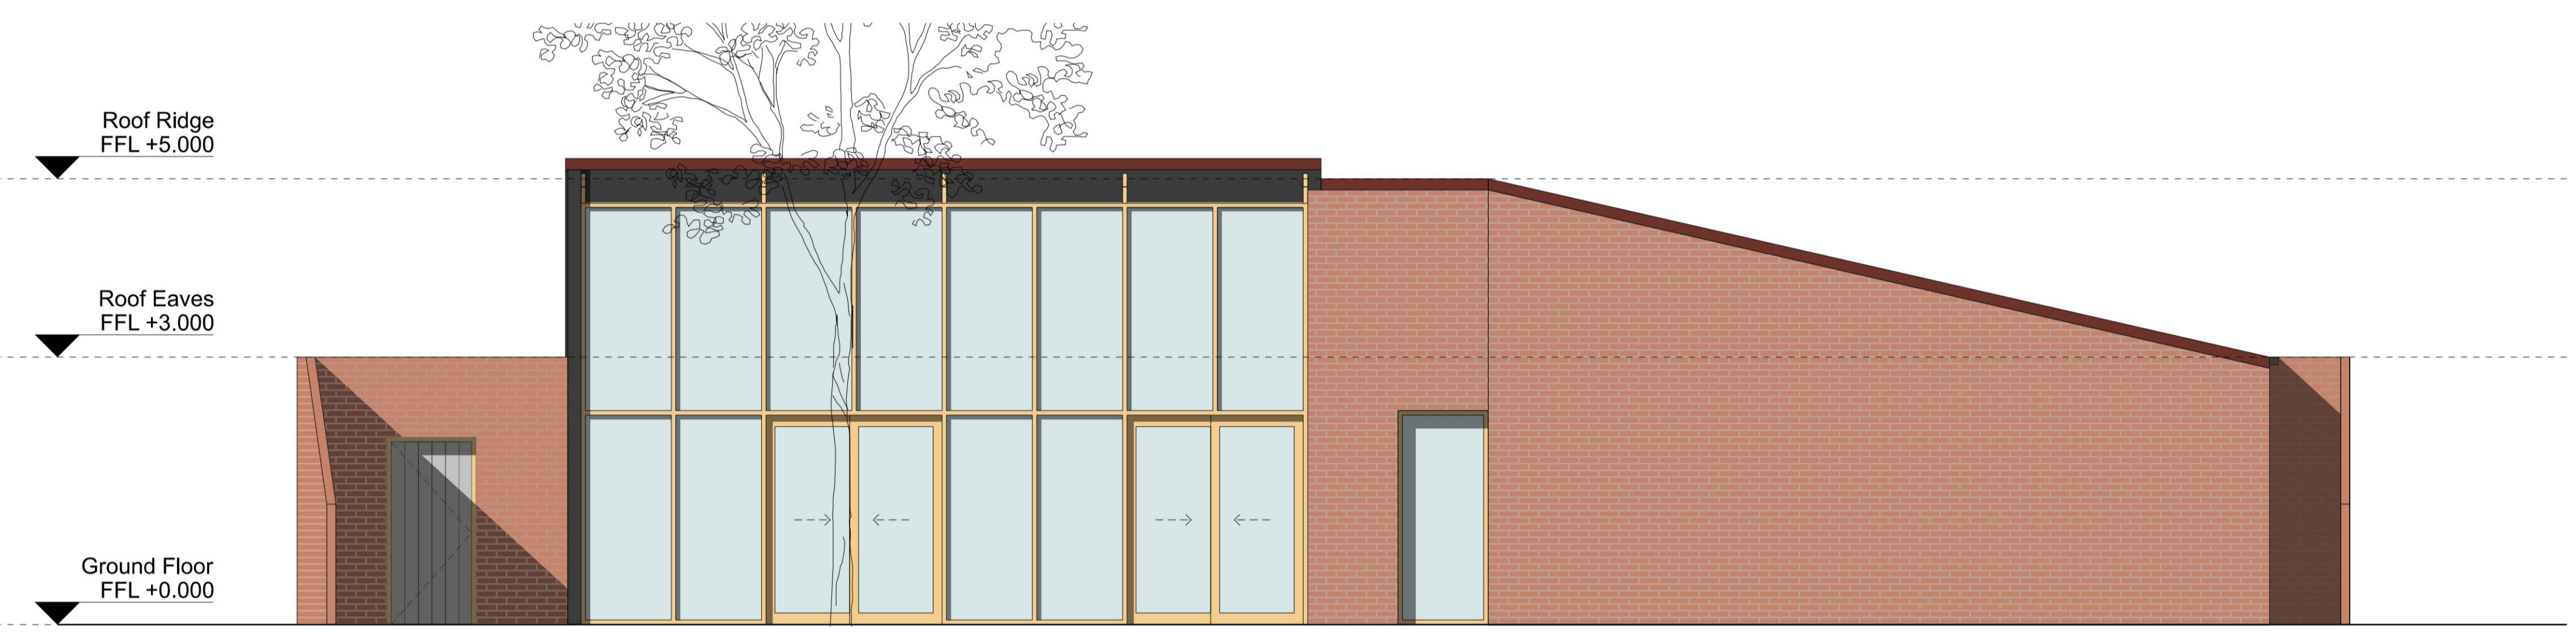


02 Rear Elevation (North)
04-0003 SCALE 1:50

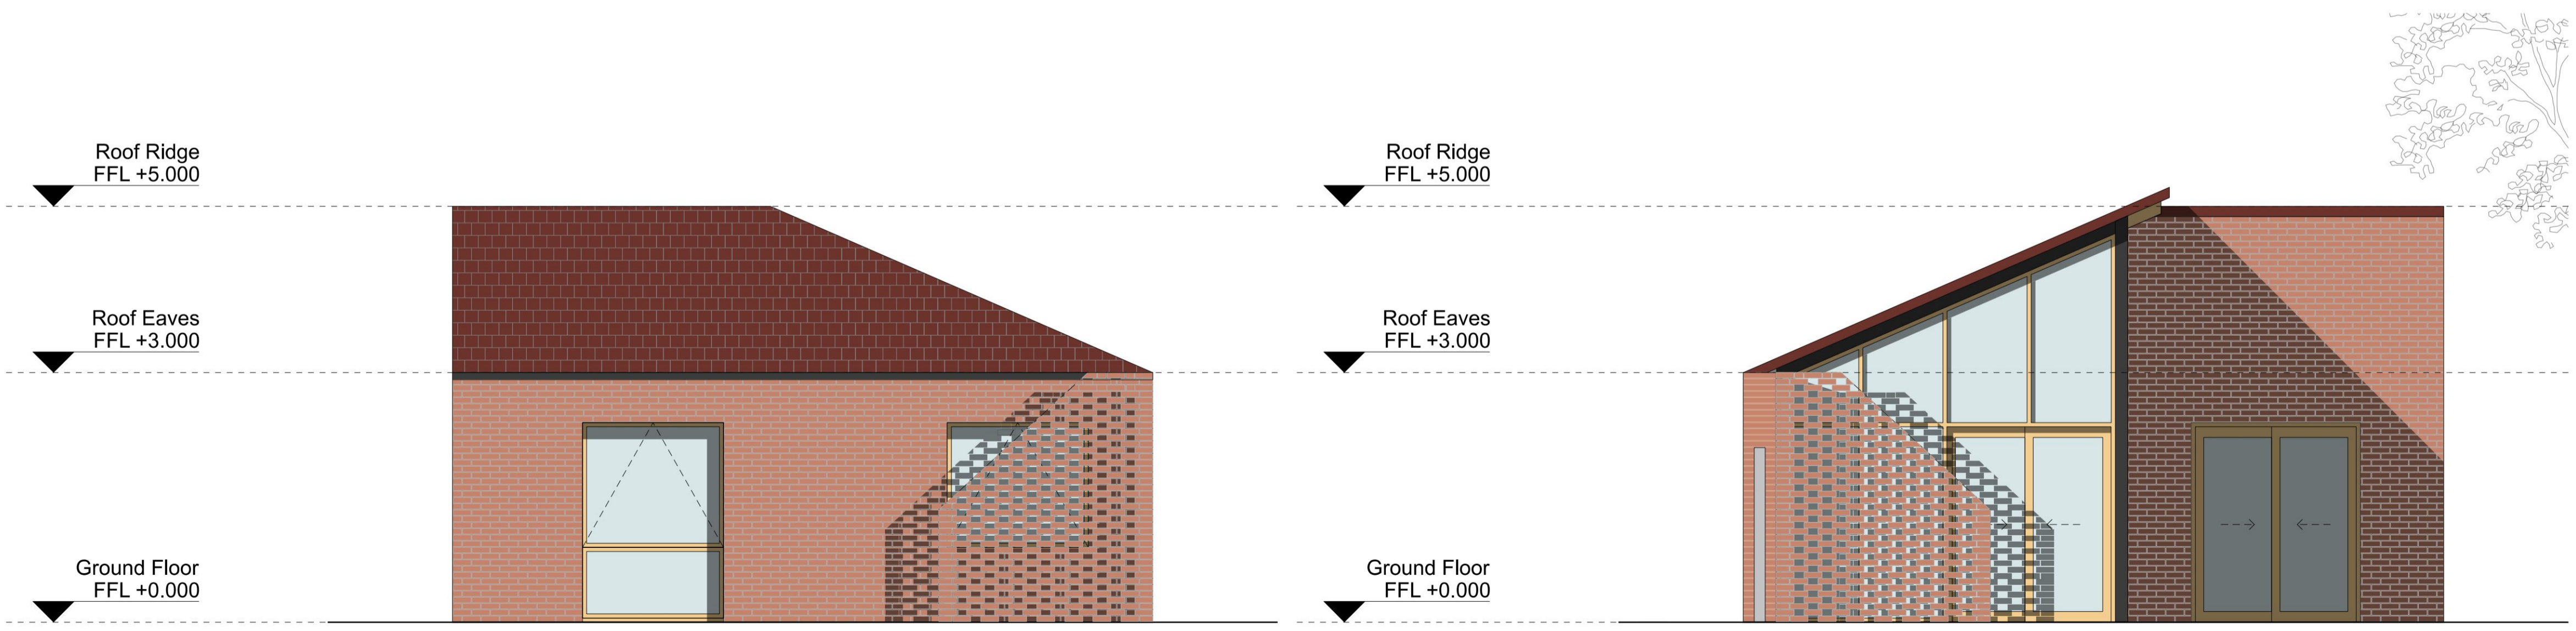

03 Side Elevation (East)
04-0003 SCALE 1:50

04 Side Elevation (West)
04-0003 SCALE 1:50

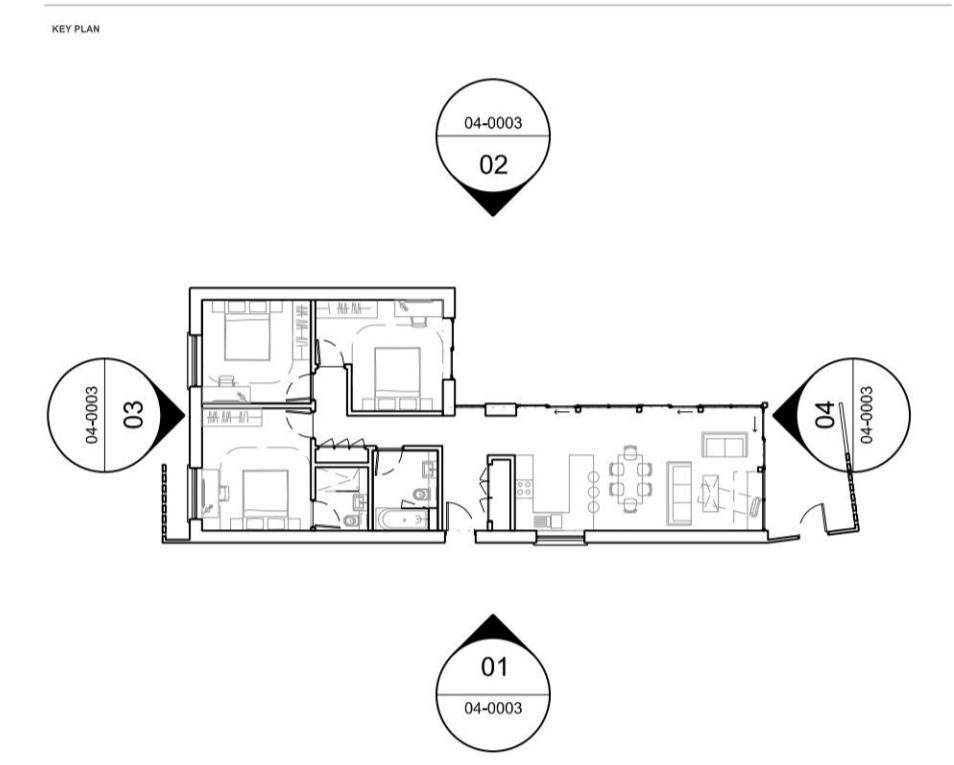

P03	Issued for Planning	TB	TB	MA
P02	Issued for Information	30/01/24	TB	MA
P01	Issued for comment	11/01/24	TB	MA
Rev:	Description:	Date:	Drw:	Chk:

Scale 0mm 500 1250 2500 5000

Do not scale from this drawing. Use marked dimensions only. Should any discrepancies be noted, please inform this office immediately. This drawing is copyright of Matthew Allchurch Architects Limited.



the boathouse design studio
27 ferry road teddington tw11 9nn

020 8973 0050 info@maa-architects.com
www.maa-architects.com

166 Leatherhead Road

Drawing Title:
GA Elevations
House Type 2
3 Bedroom Bungalow

Drawing Status:	Status Code:	Project No:	Scale at A1:
Stage 3 - Planning	S0	DTP01	1:50
Drawing No:	Revision:	Date:	Scale at A3:
DTP01-MAA-04-XX-DG-A-2003	P03	JAN 24	1:100