



01 Ground Floor Plan
03-0002 SCALE 1:50

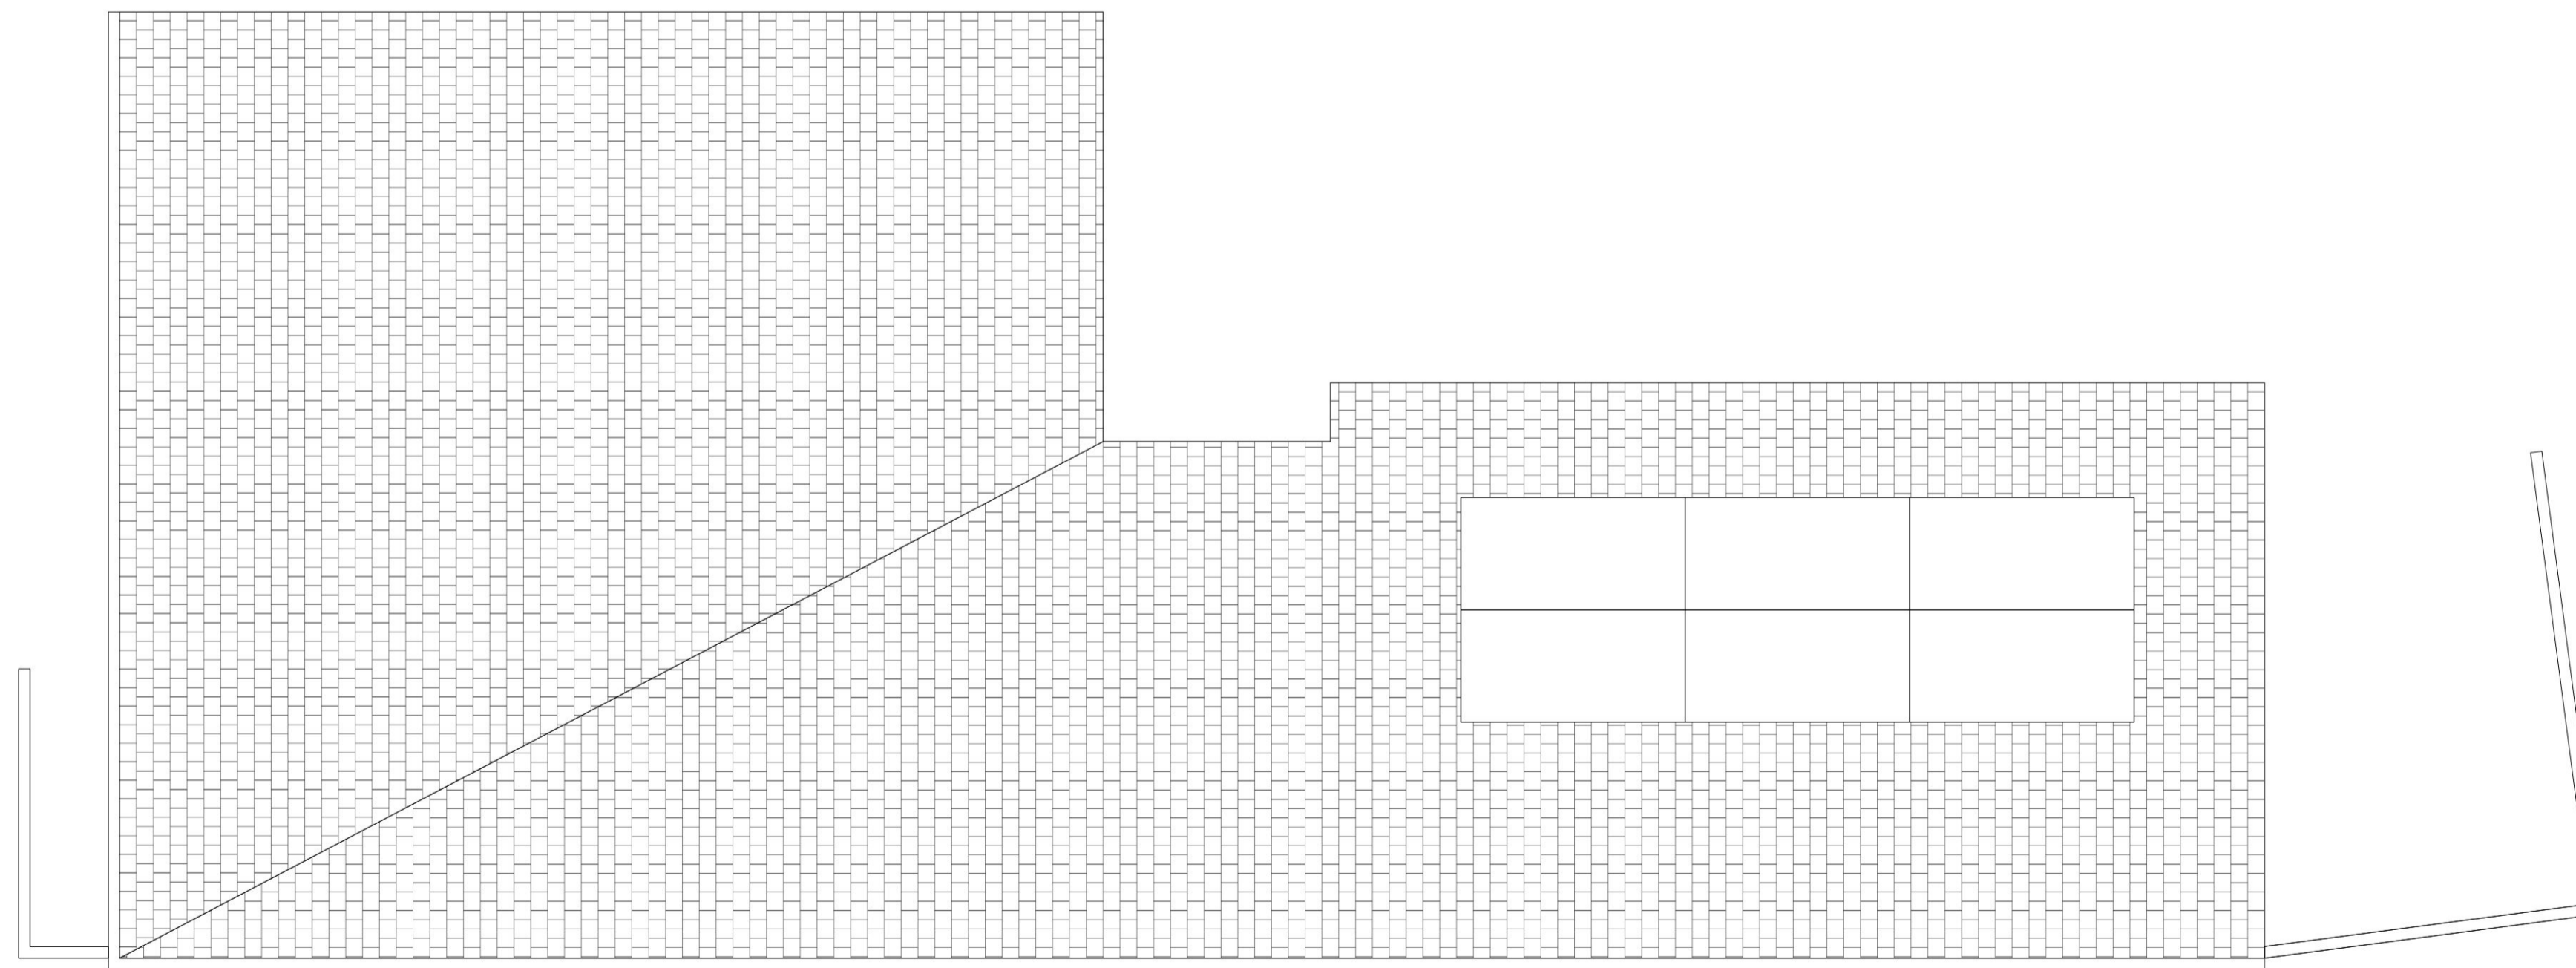

02 Roof Plan
03-0002 SCALE 1:50

P04	Issued for Planning	19/03/24	TB	MA
P03	Issued for Information	30/01/24	TB	MA
P02	Issued for comment	11/01/24	TB	MA
P01	Issued for Information	15/12/23	TB	MA
Rev:	Description:	Date:	Drw:	Chk:

 

Do not scale from this drawing. Use marked dimensions only.
Should any discrepancies be noted, please inform this office immediately.
This drawing is copyright of Matthew Allchurch Architects Limited.



the boathouse design studio
27 ferry road teddington tw11 9nn

020 8973 0050 info@maa-architects.com
www.maa-architects.com

166 Leatherhead Road

Drawing Title:
GA Plans
House Type 2
3 Bedroom Bungalow

Drawing Status:	Status Code:	Project No:	Scale at A1:
Stage 3 - Planning	S0	DTP01	1:50
Drawing No:	Revision:	Date:	Scale at A3:
DTP01-MAA-03-XX-DG-A-0002	P04	DEC. 23	1:100