


01 Existing Front Elevation
00-2002 SCALE 1:50

02 Existing Side Elevation (North)
00-2002 SCALE 1:50

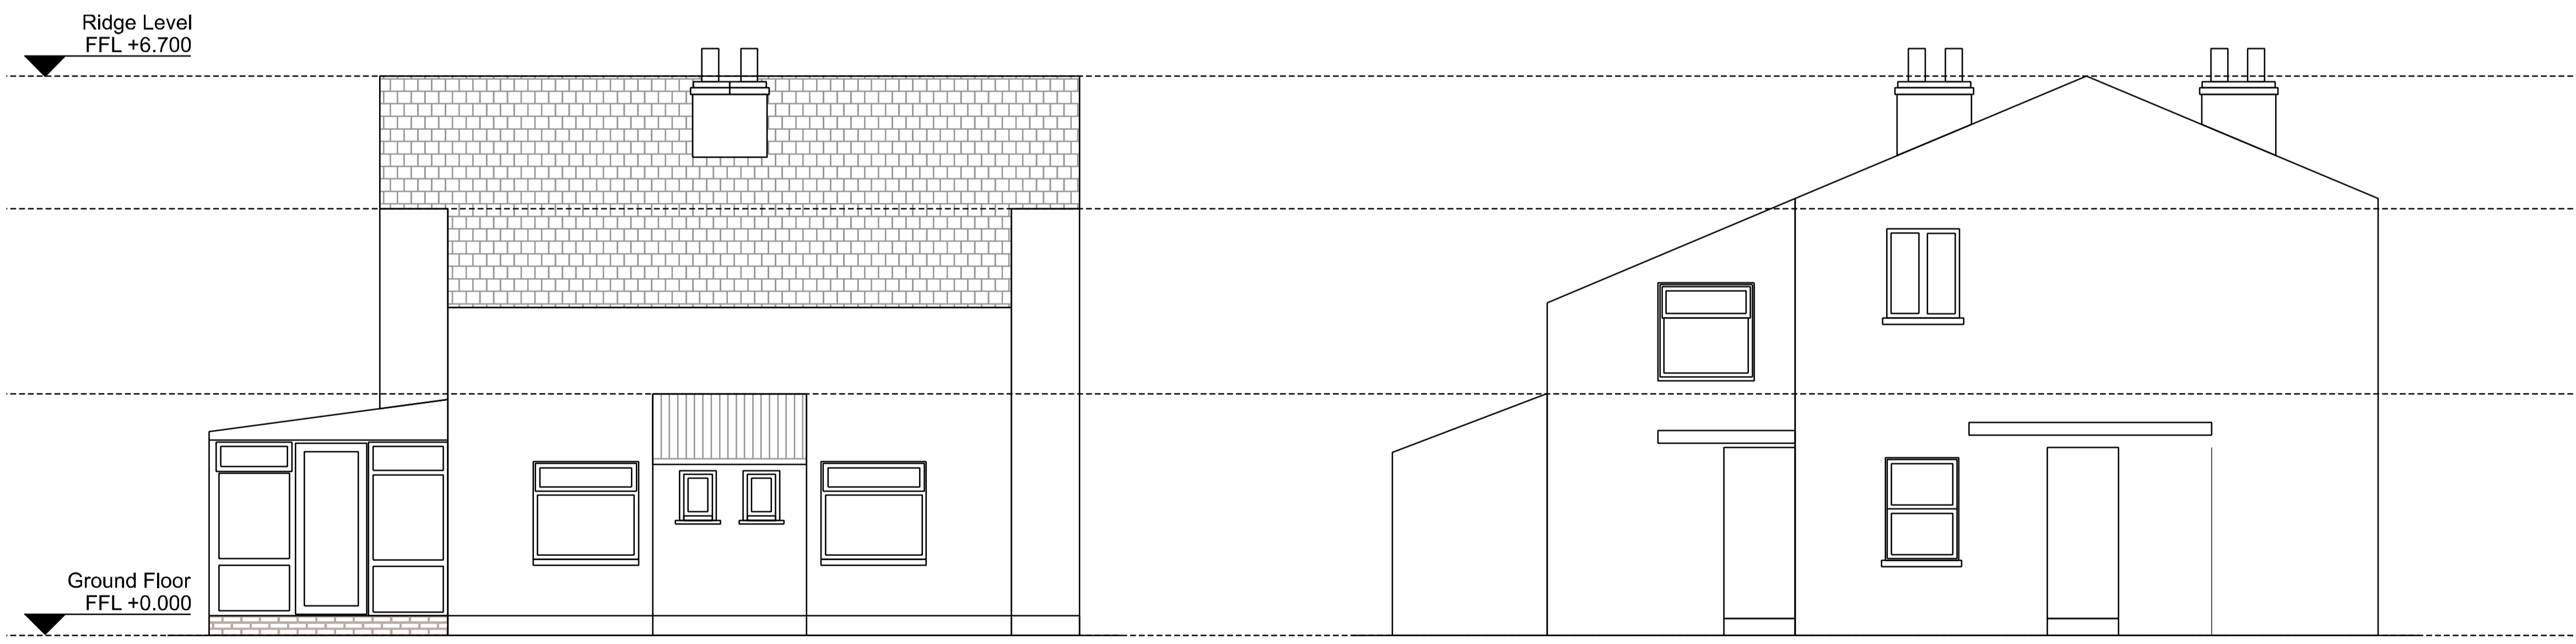

03 Existing Rear Elevation
00-2002 SCALE 1:50

04 Existing Side Elevation (South)
00-2002 SCALE 1:50

P01 Issued for Planning
Rev: Description: 16/04/24 TB MA
Date: Draw: Chk:
Scale 0mm 500 1250 2500 5000

Do not scale from this drawing. Use marked dimensions only.
Should any discrepancies be noted, please inform this office immediately.
This drawing is copyright of Matthew Allchurch Architects Limited.



the boathouse design studio
27 ferry road ledington tw11 9rm
020 8973 0050 info@maa-architects.com
www.maa-architects.com

Project Name:
166 Leatherhead Road

Drawing Title:
**Existing Elevations
166 Leatherhead Road**

| Drawing Status: | Status Code: | Project No: | Scale at A1: |
|---------------------------|--------------|-------------|--------------|
| Stage 3 - Planning | S0 | DTP01 | 1:50 |
| Drawing No: | Revision: | Date: | Scale at A3: |
| DTP01-MAA-00-XX-DG-A-2002 | P01 | APR. 24 | 1:100 |