




01 Front Elevation
04-0001 SCALE 1:50

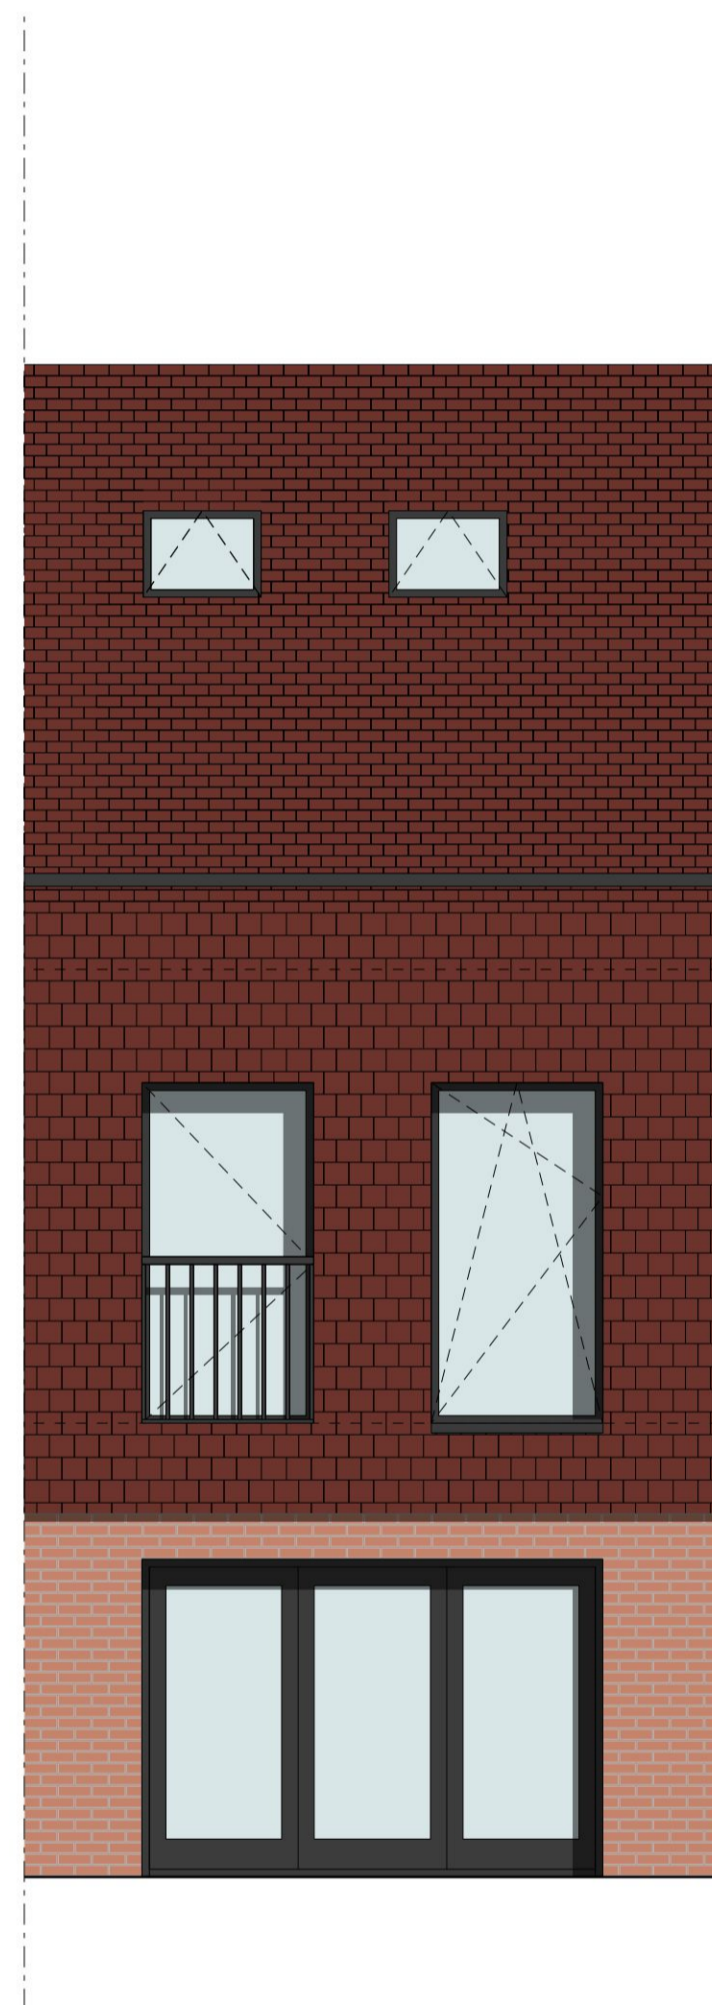

02 Rear Elevation
04-0001 SCALE 1:50

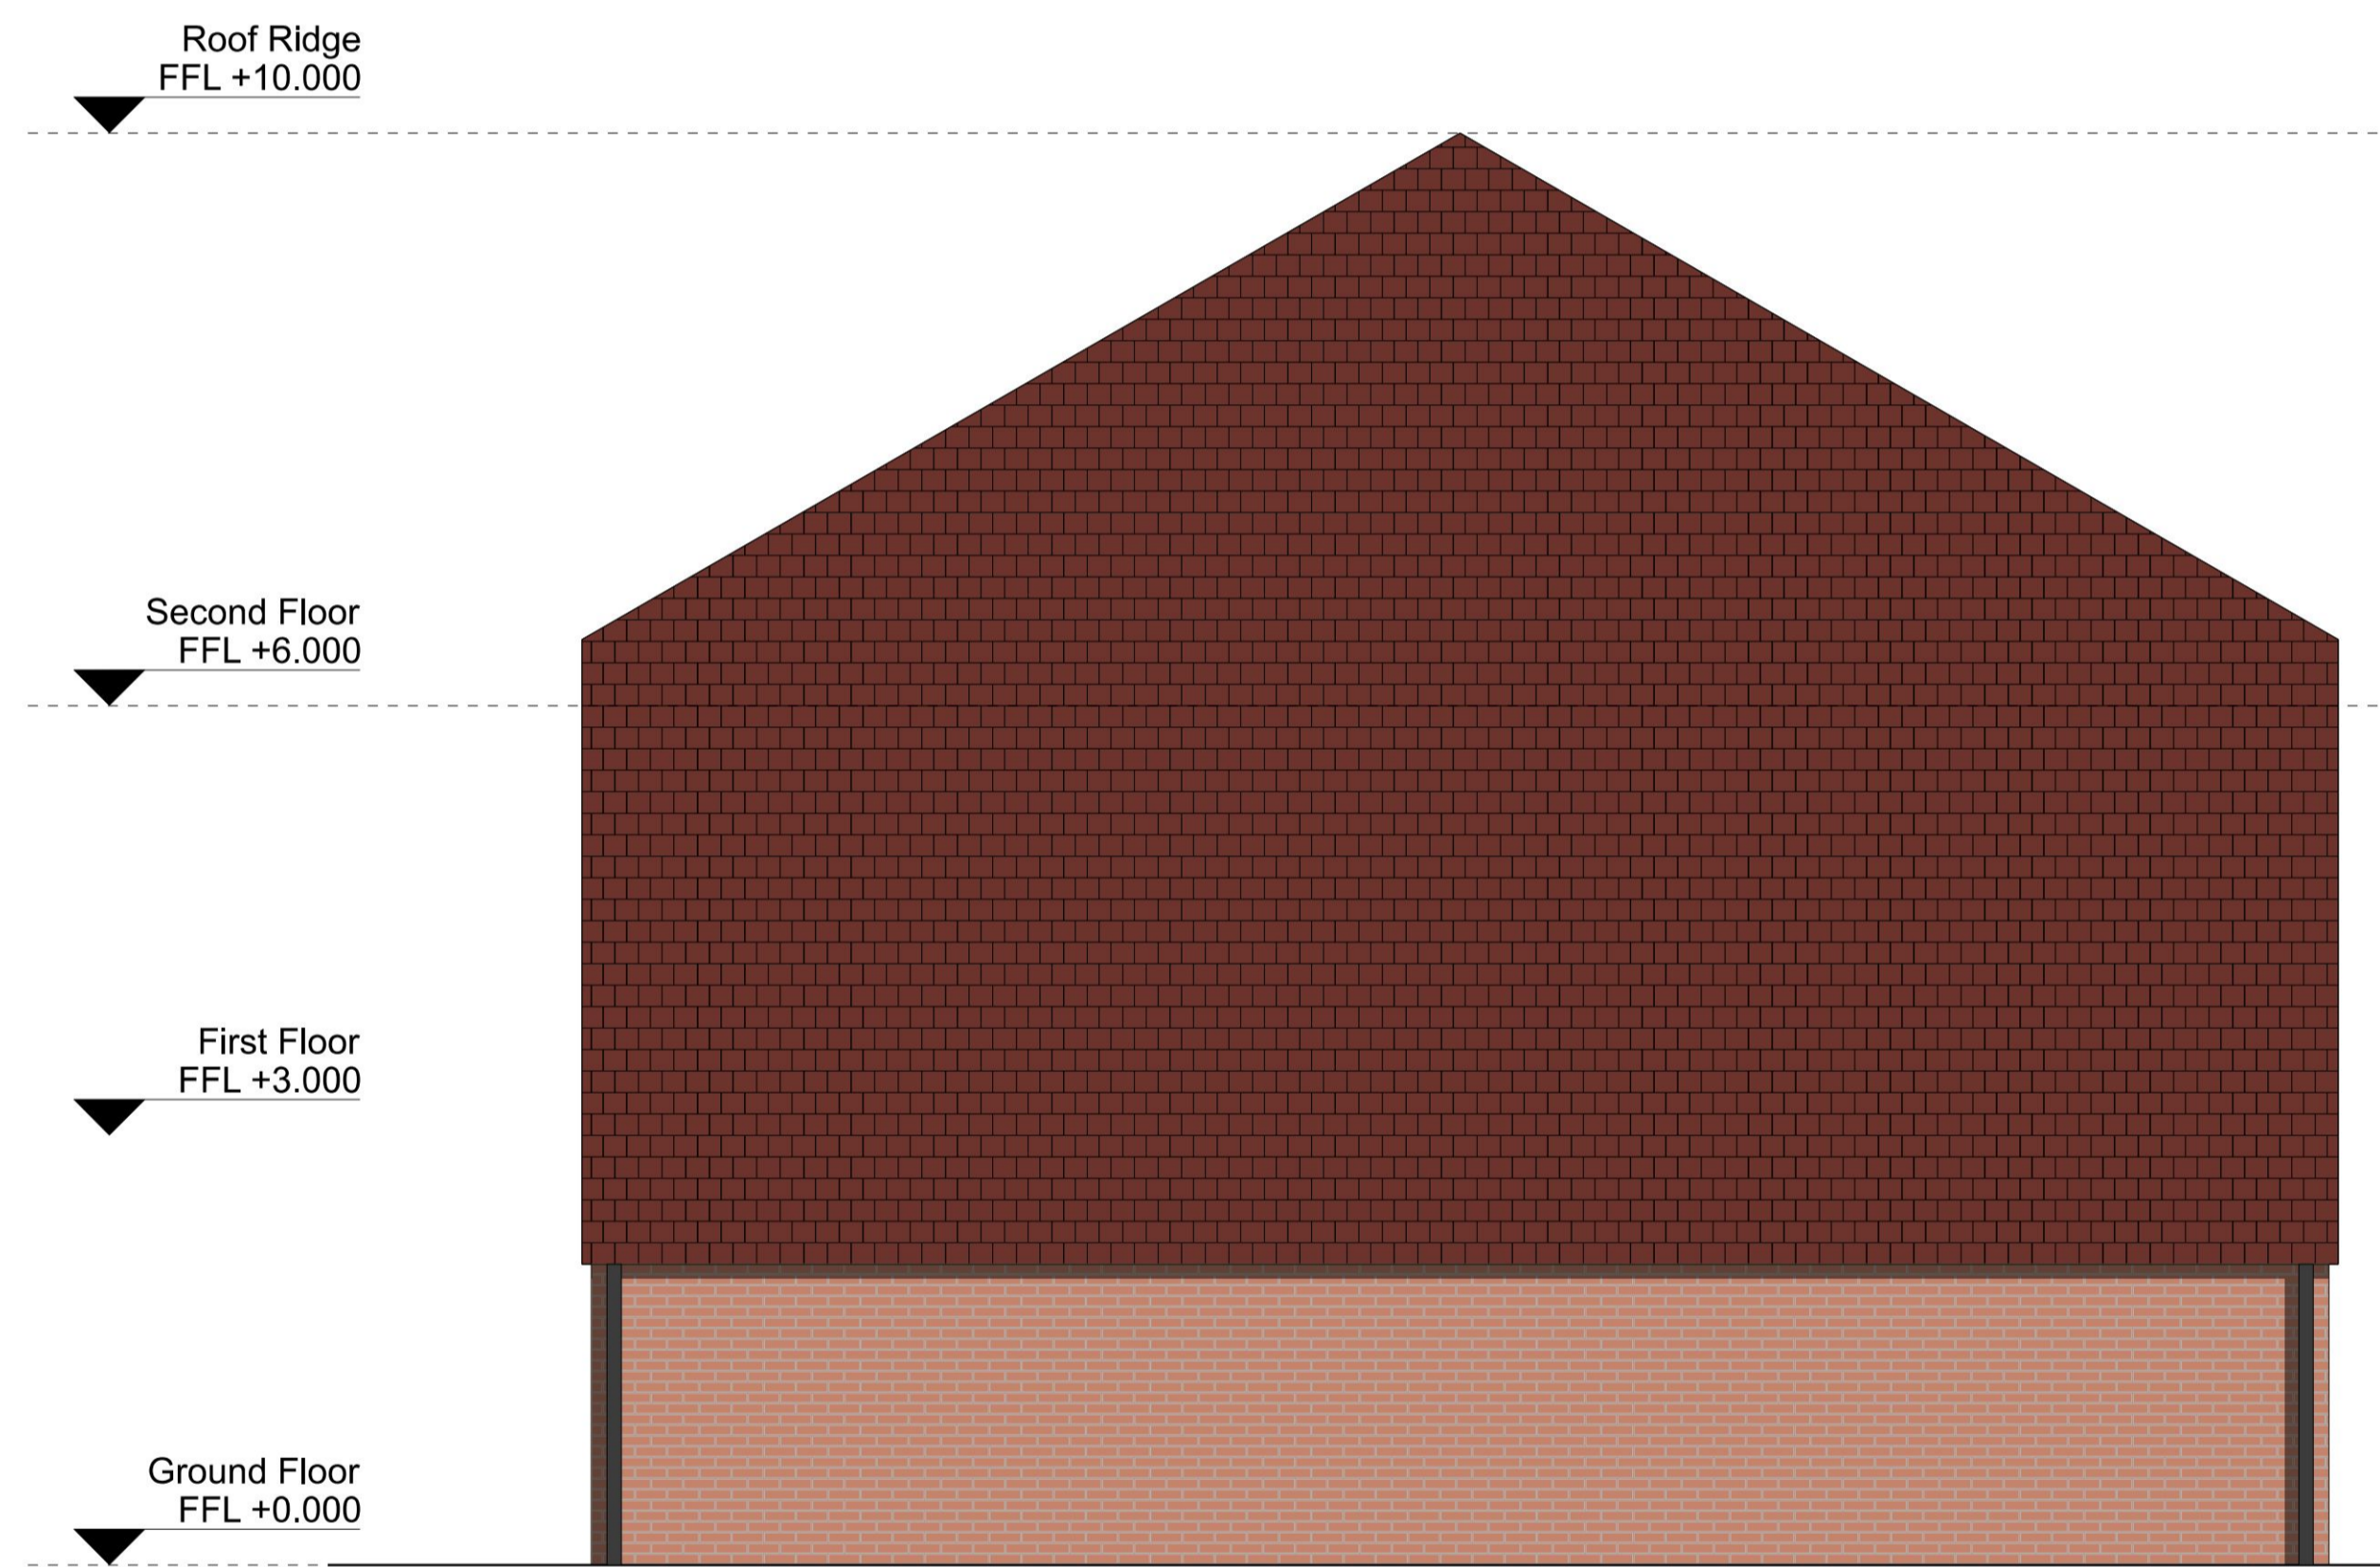

04 Side Elevation (Flank Wall)
04-0001 SCALE 1:50

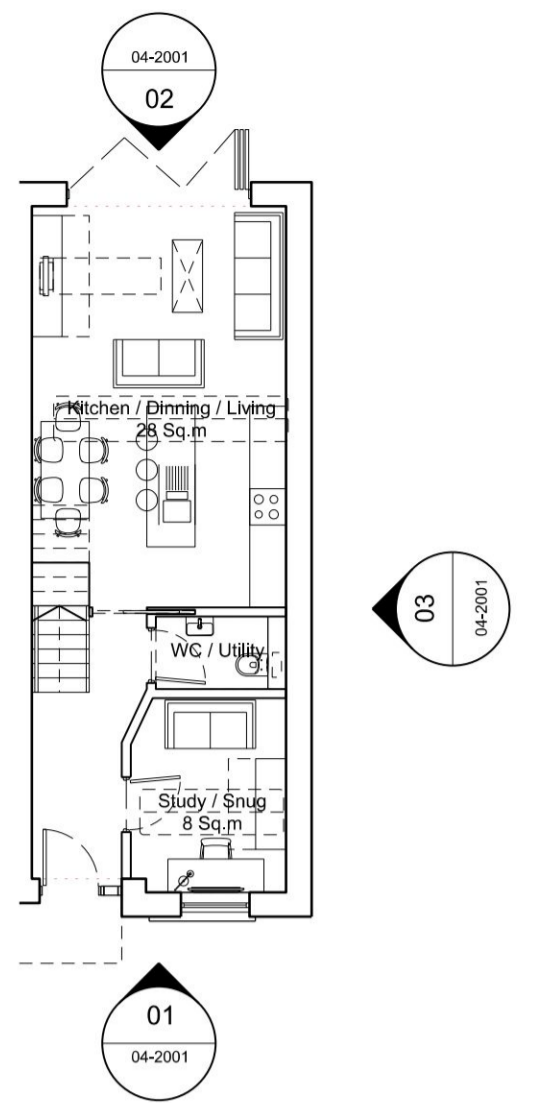

P04	Issued for Planning	19/03/24	TB	MA
P03	Issued for Information	30/01/24	TB	MA
P02	Issued for comment	11/01/24	TB	MA
P01	Issued for comment	15/12/23	TB	MA
Rev:	Description:	Date:	Drw:	Chk:



Do not scale from this drawing. Use marked dimensions only. Should any discrepancies be noted, please inform this office immediately. This drawing is copyright of Matthew Allchurch Architects Limited.



the boathouse design studio 27 ferry road ledington tw11 9nn 020 8973 0050 info@maa-architects.com www.maa-architects.com

Project Name:
166 Leatherhead Road

Drawing Title:
**GA Elevations
House Type 1
3 Bedroom House**

Drawing Status:	Status Code:	Project No:	Scale at A1:
Stage 3 - Planning	S0	DTP01	1:50
Drawing No:	Revision:	Date:	Scale at A3:
DTP01-MAA-04-XX-DG-A-2001	P04	DEC. 23	1:100