




FLOOR PLAN
Scale 1:50 @ A1

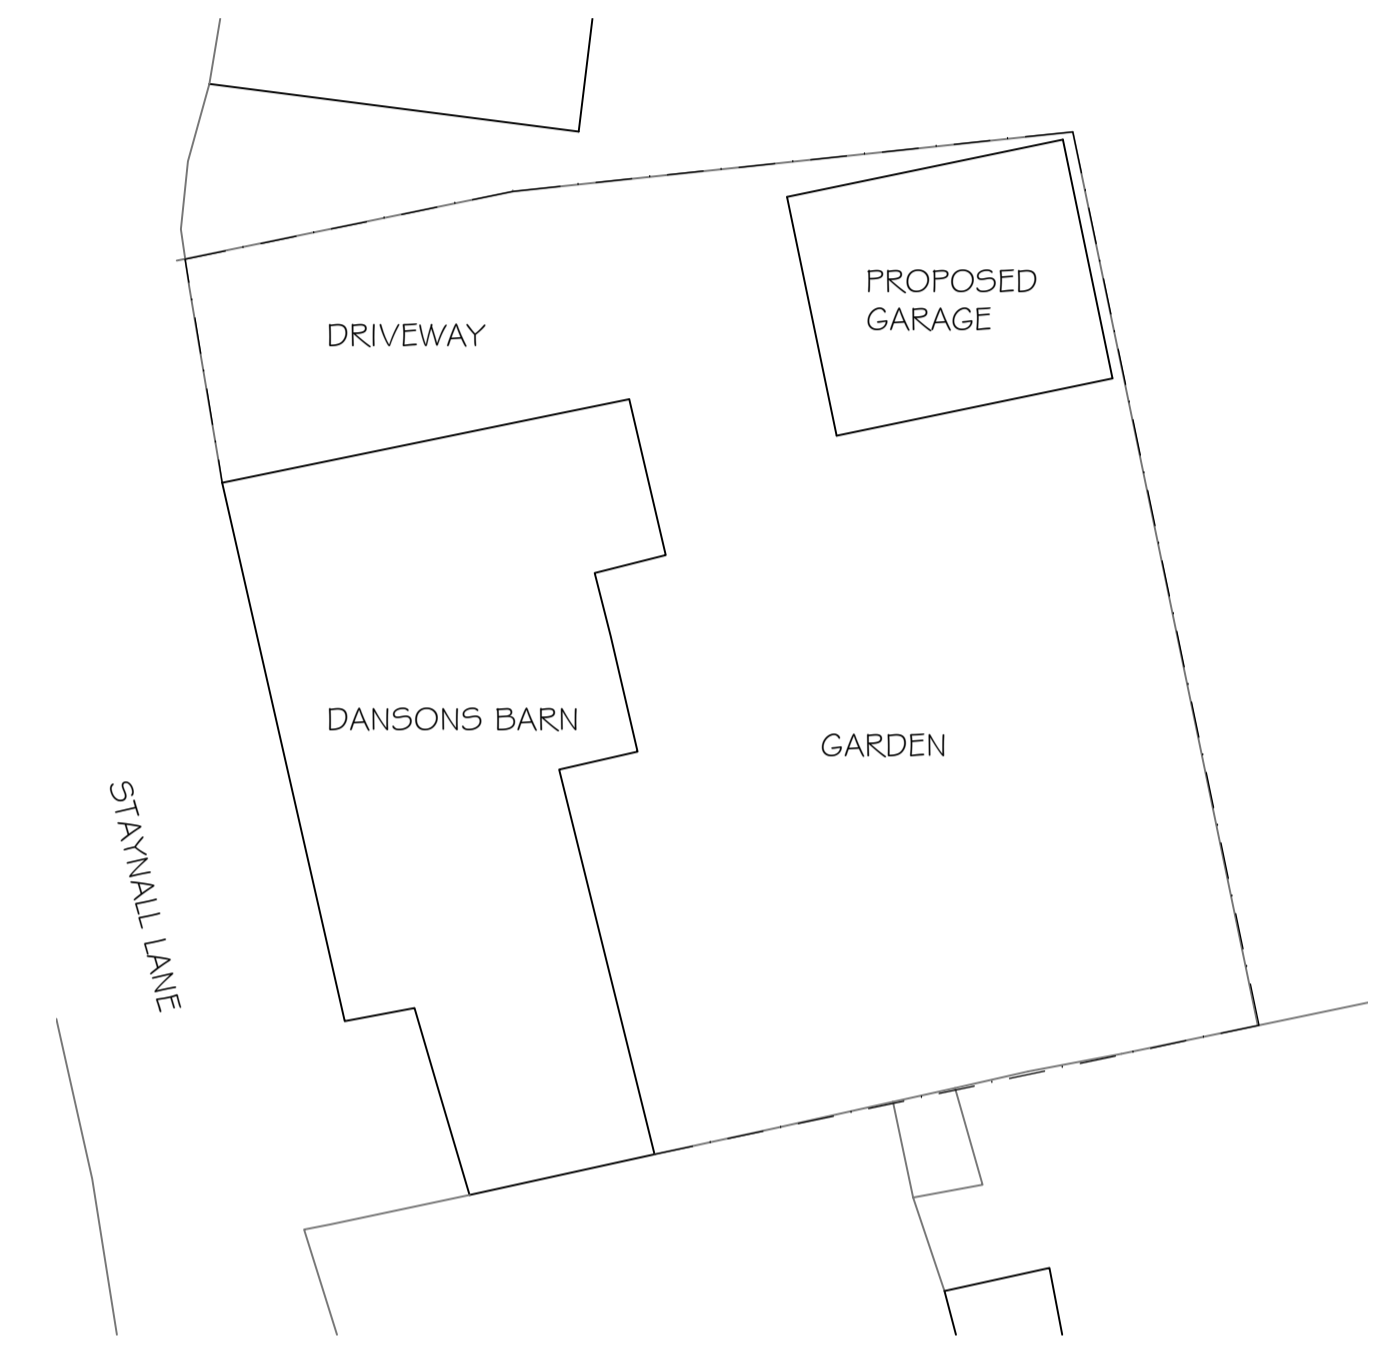


PROPOSED BLOCK PLAN
Scale 1:200 @ A1

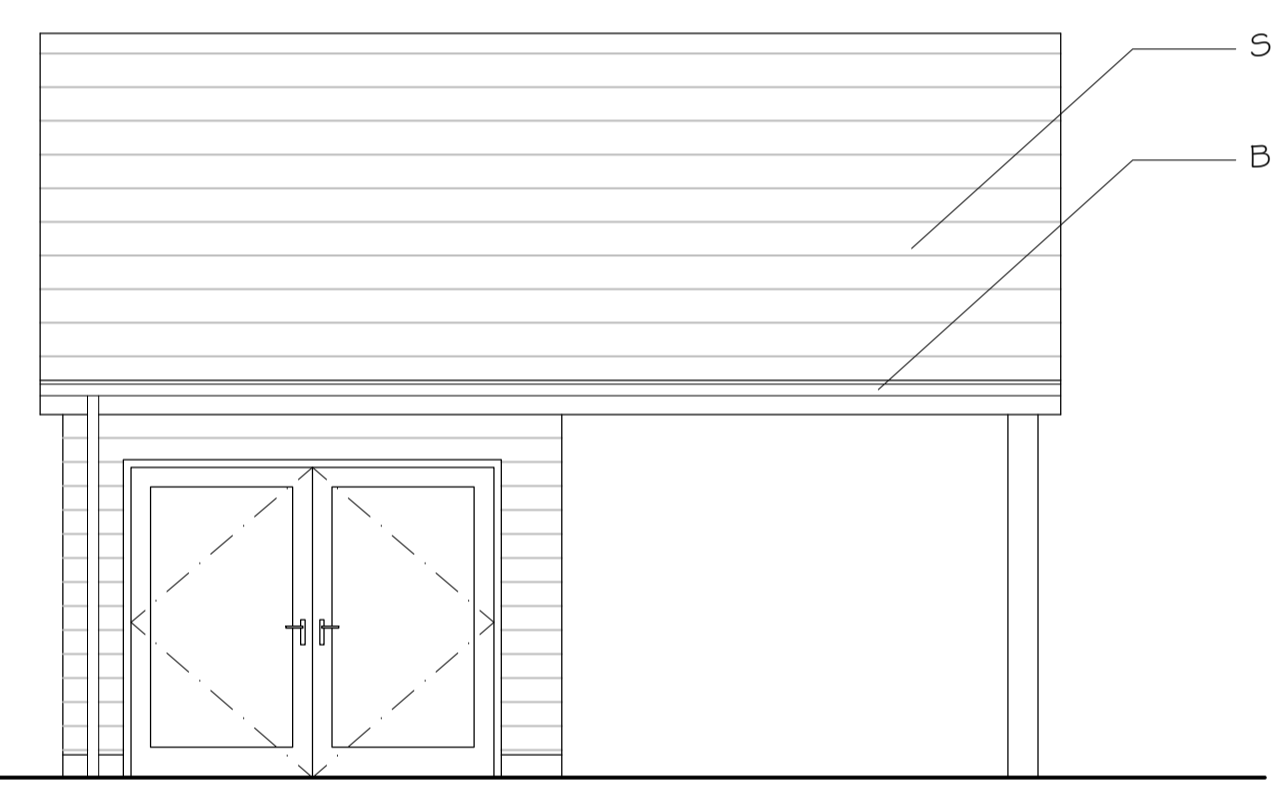


PROPOSED FRONT ELEVATION
Scale 1:50 @ A1

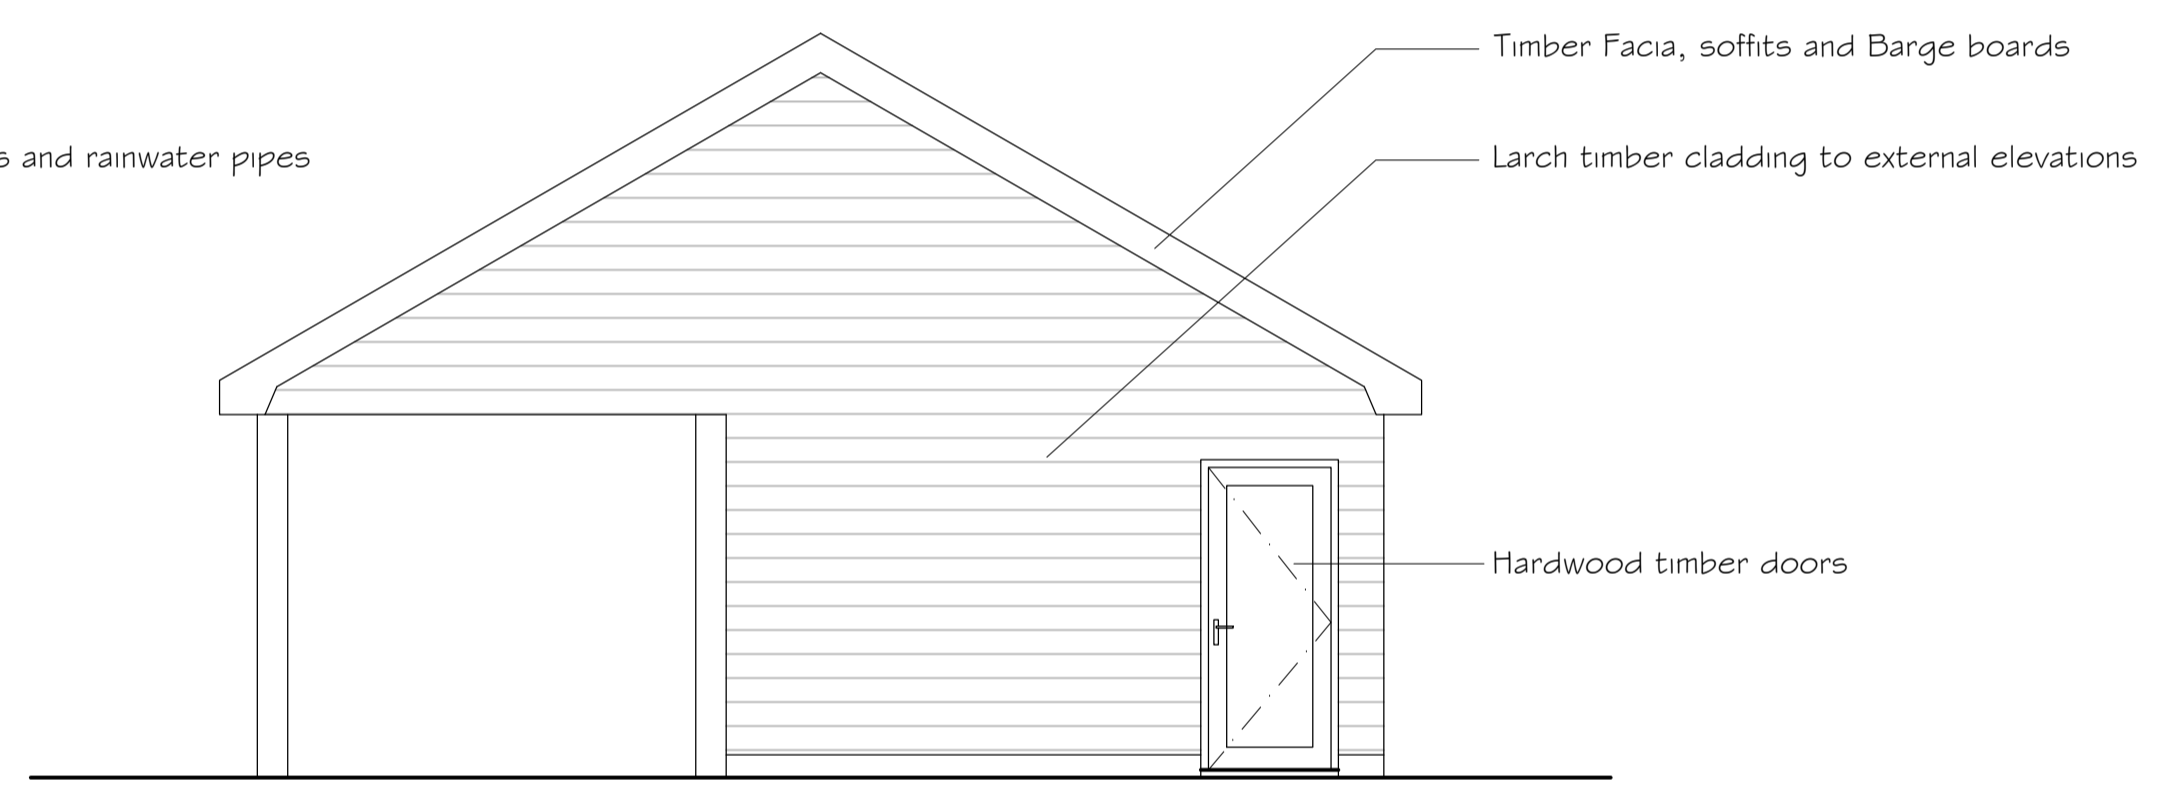


PROPOSED SIDE ELEVATION
Scale 1:50 @ A1

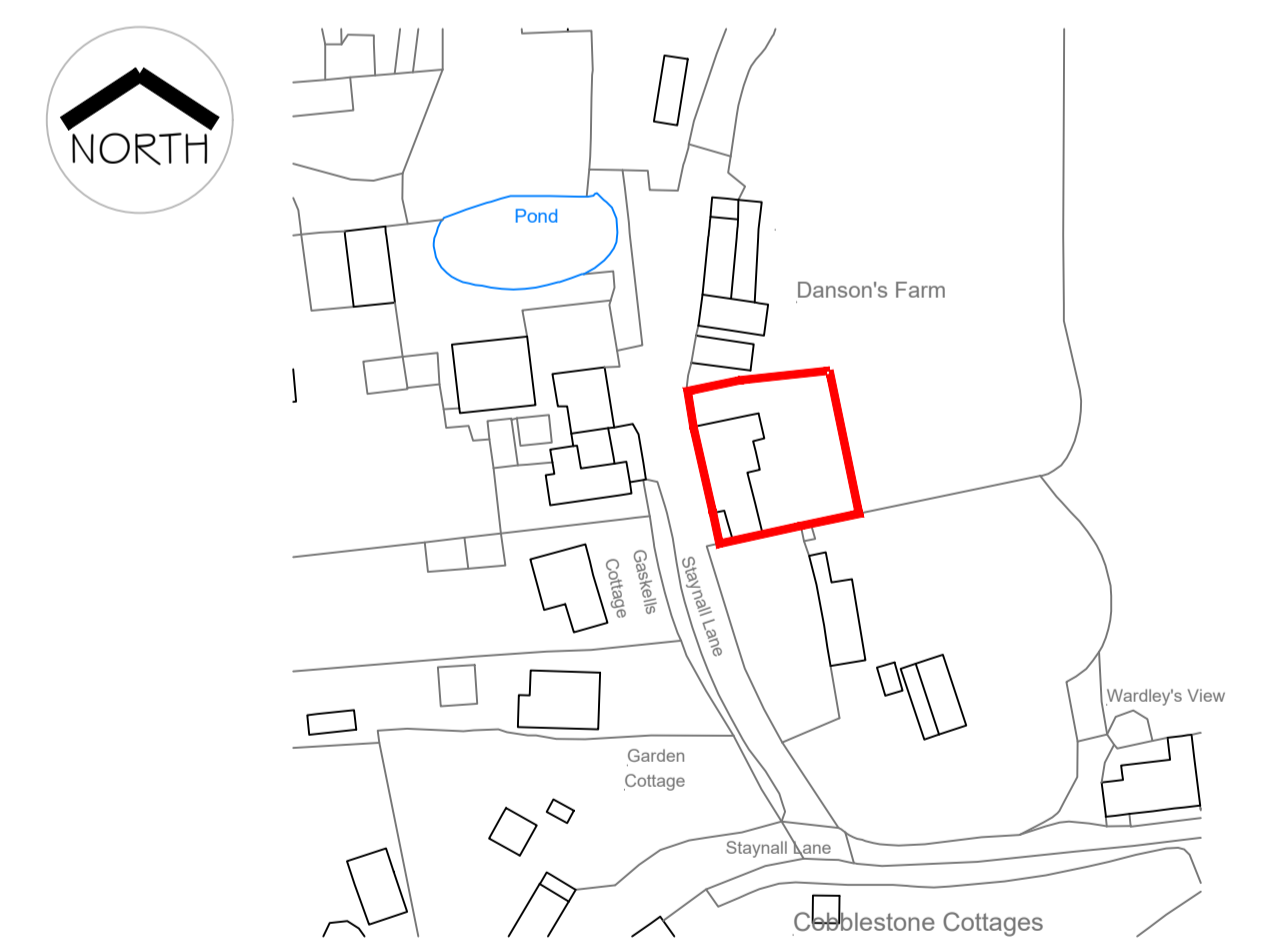

SITE LOCATION PLAN
Scale 1:1250 @ A1

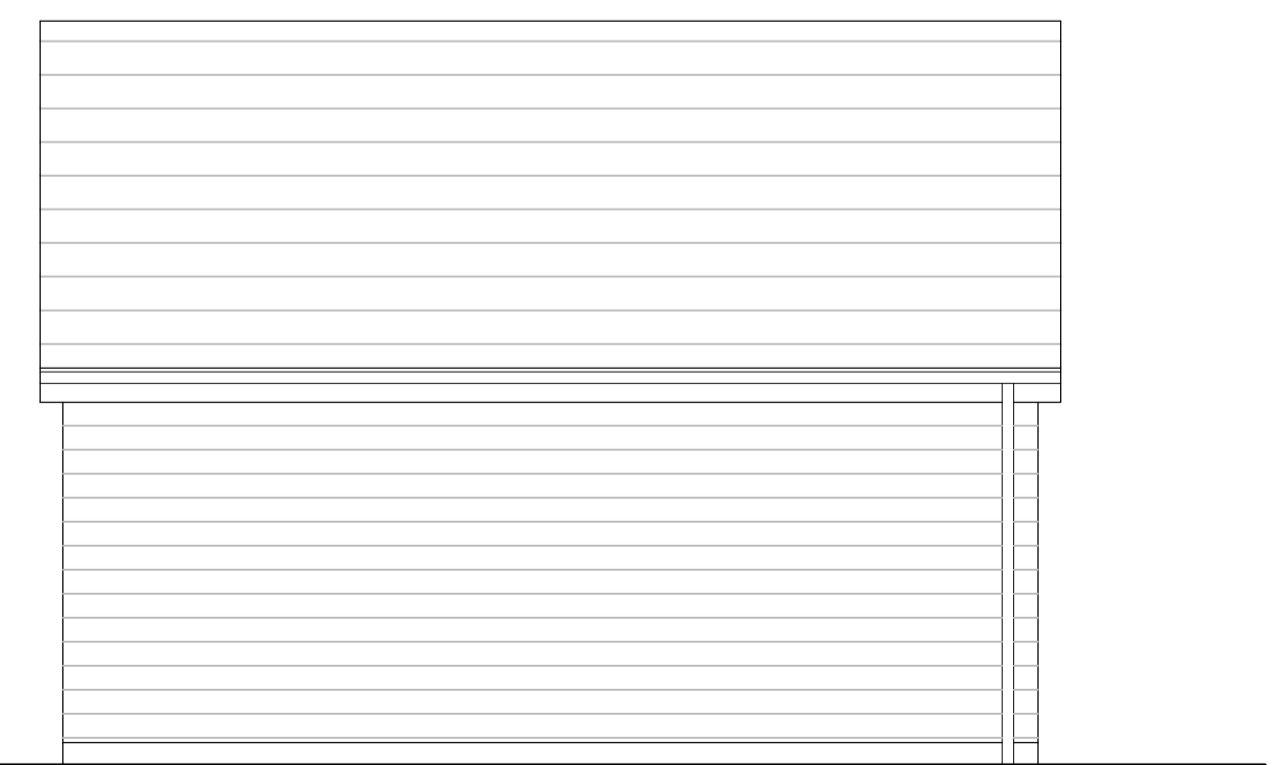

PROPOSED REAR ELEVATION
Scale 1:50 @ A1

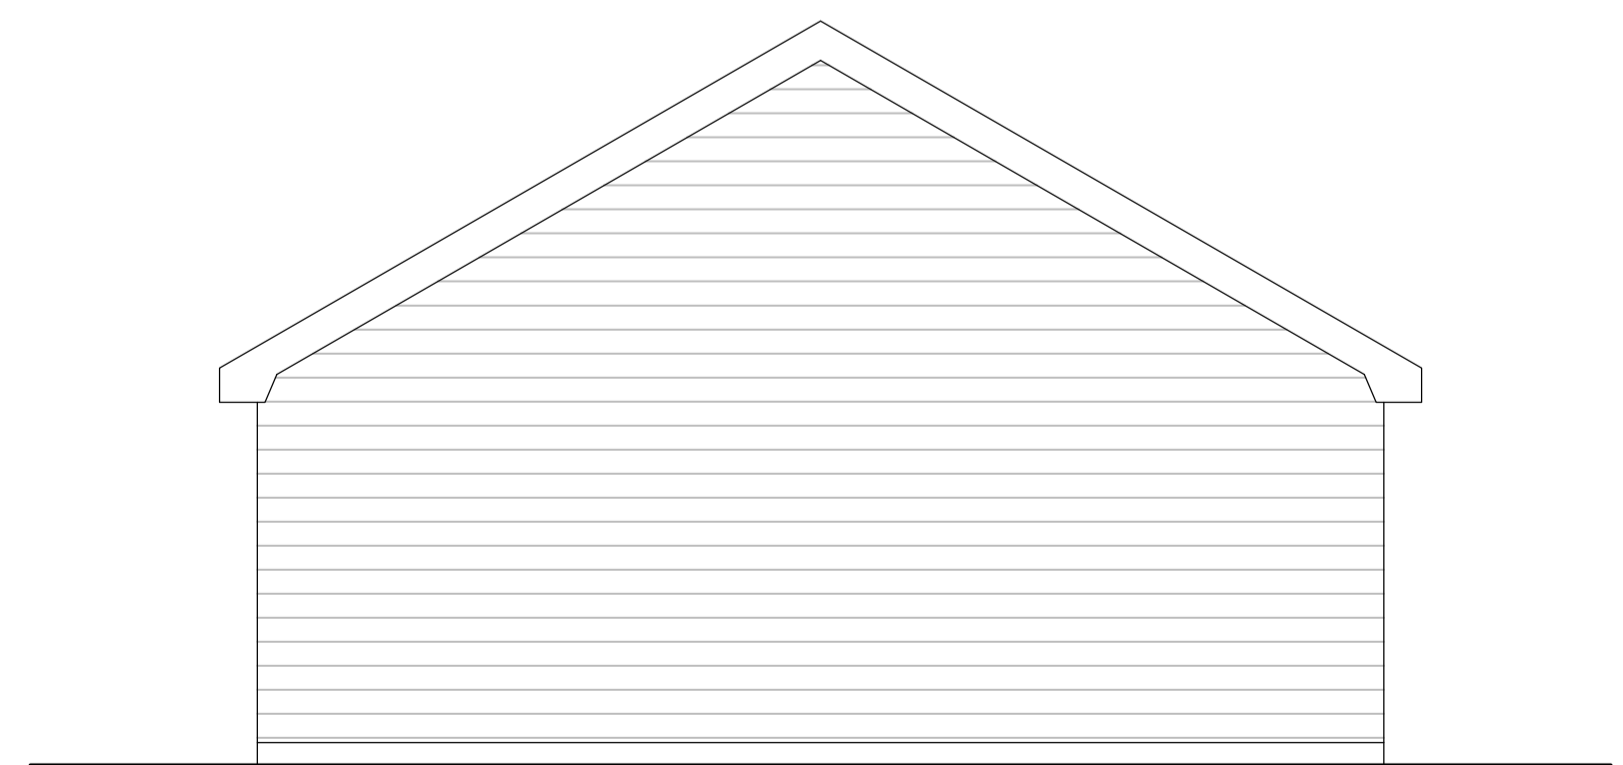

PROPOSED SIDE ELEVATION
Scale 1:50 @ A1

rev	description	by	date
a	North point added to site location plan	mca	25.04.24

Project:	Dansons Barn, Staynall Lane, Hambleton FY6 9DT
Client:	Snowdon
Title:	Proposed detached garage and store
Scale:	As noted
Date:	4 April 2024
Drawn:	MCA
Dwg N°:	A01-Revision A

