


**SINGLE STOREY REAR  
AND SIDE EXTENSION**



Existing Side (SW) Elevation  
Scale 1:100

Existing Front Elevation  
Scale 1:100

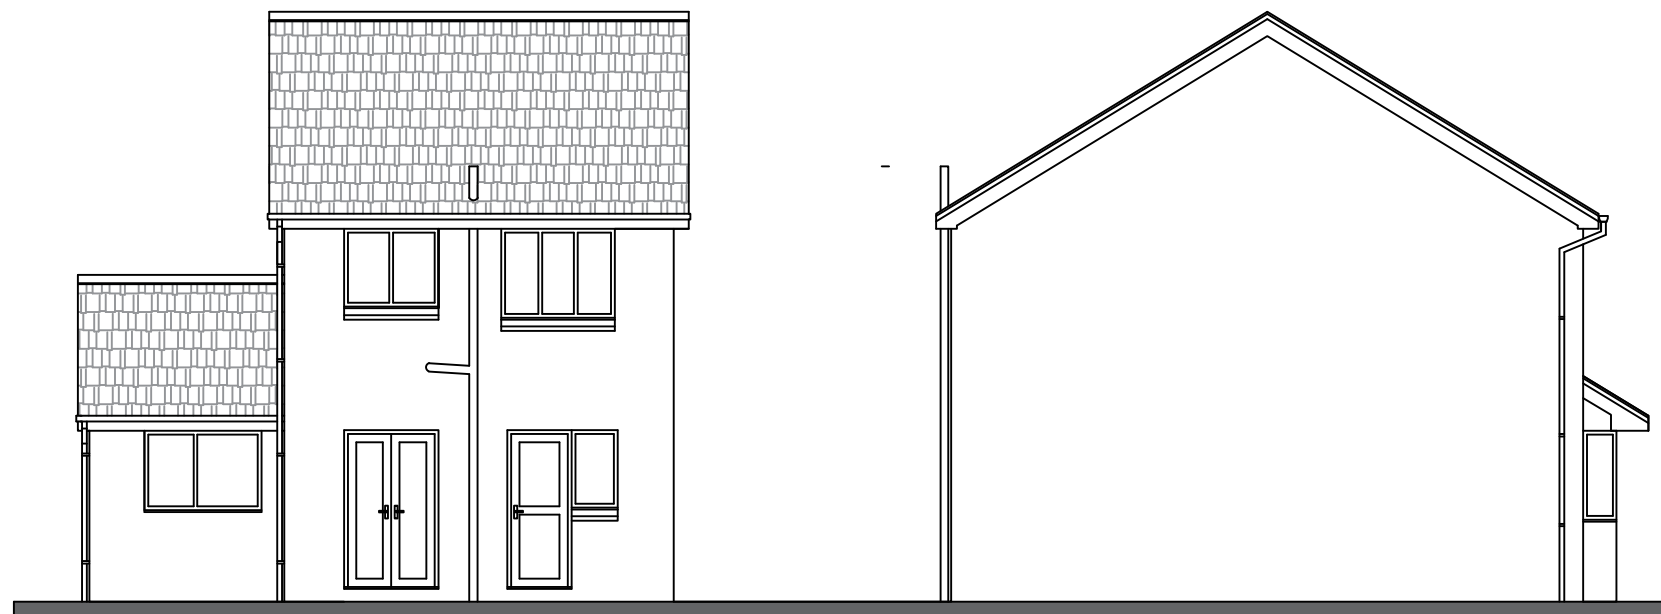

Existing Rear Elevation  
Scale 1:100

Existing Side (NE) Elevation  
Scale 1:100

DRAWING TITLE:

EXISTING  
ARRANGEMENT  
Elevations

CLIENT:

Name: Jeff Waterworth  
7 Myrtle Avenue,  
Thornton Cleveleys,  
FY5 2ZD

SCALE:

1:100

DRAWN BY:

MD

DRAWING NO:

DG - 24 - 002- DAV

REV:

A