



**SINGLE STOREY REAR
AND SIDE EXTENSION**

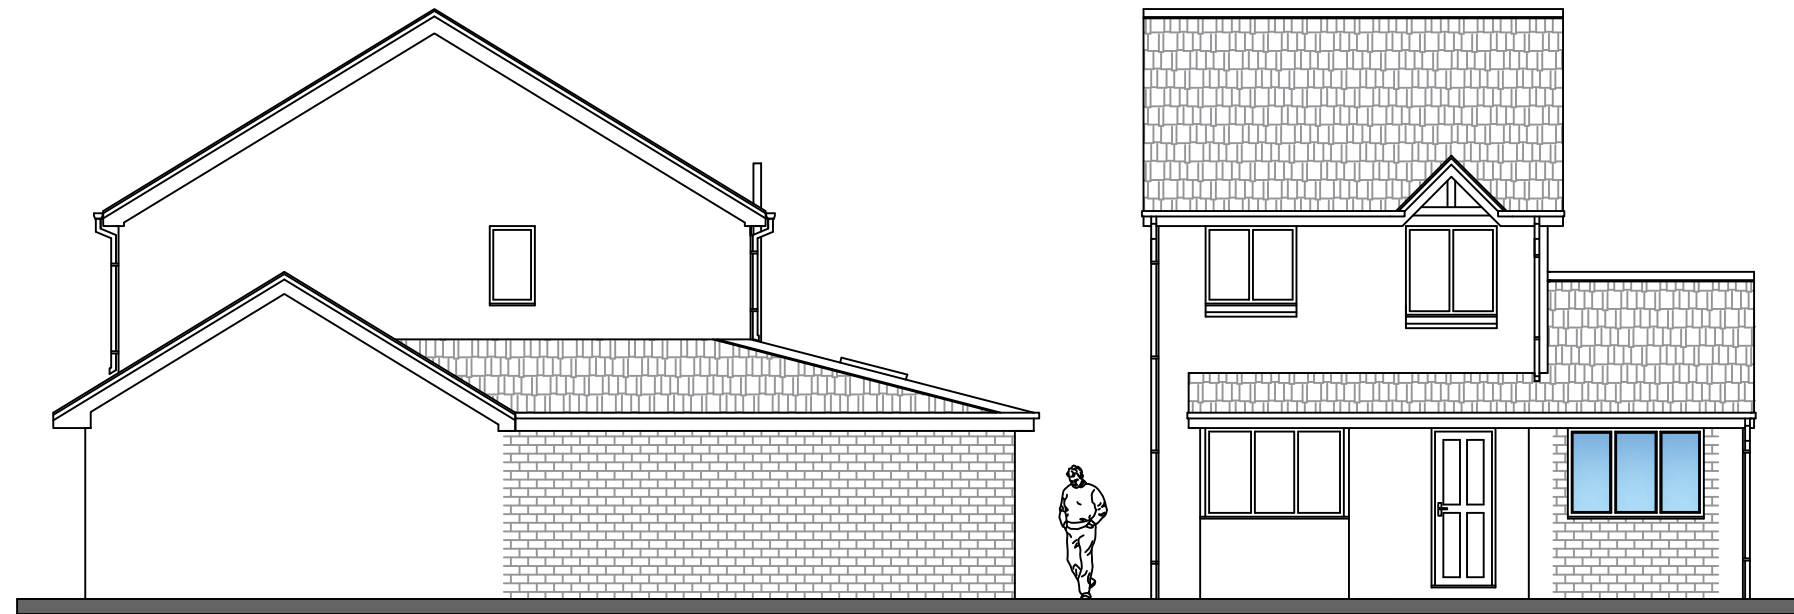

Existing Side (SW) Elevation
Scale 1:100

Existing Front Elevation
Scale 1:100

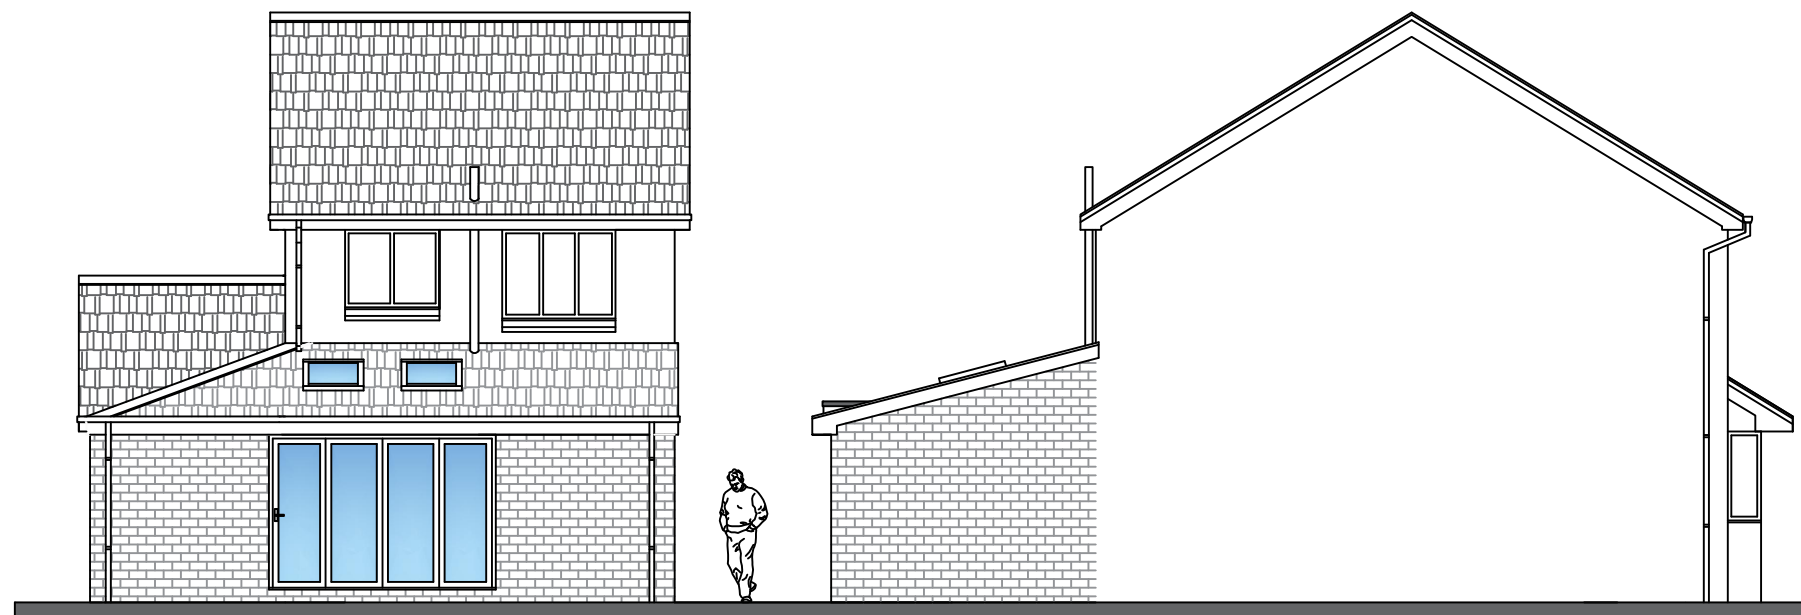

Existing Rear Elevation
Scale 1:100

Existing Side (NE) Elevation
Scale 1:100

DRAWING TITLE:

**PROPOSED
ARRANGEMENT**
Elevations

CLIENT:

Name: Jeff Waterworth
7 Myrtle Avenue,
Thornton Cleveleys,
FY5 2ZD

SCALE:

1:100

DRAWN BY:

MD

DRAWING NO:

DG - 24 - 004- DAV

REV:

A