





FRONT ELEVATION



SIDE ELEVATION

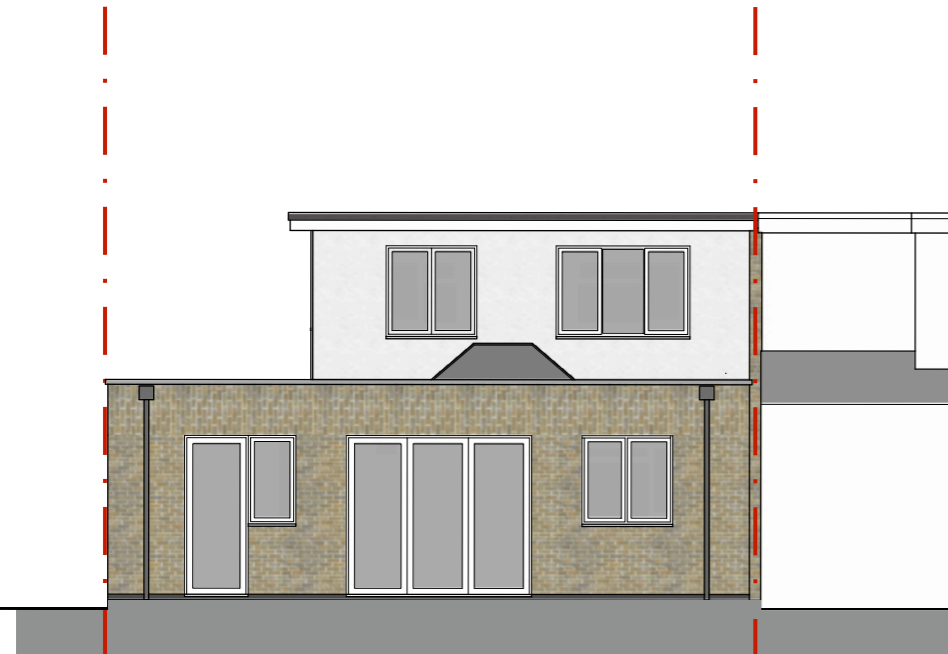

REAR ELEVATION

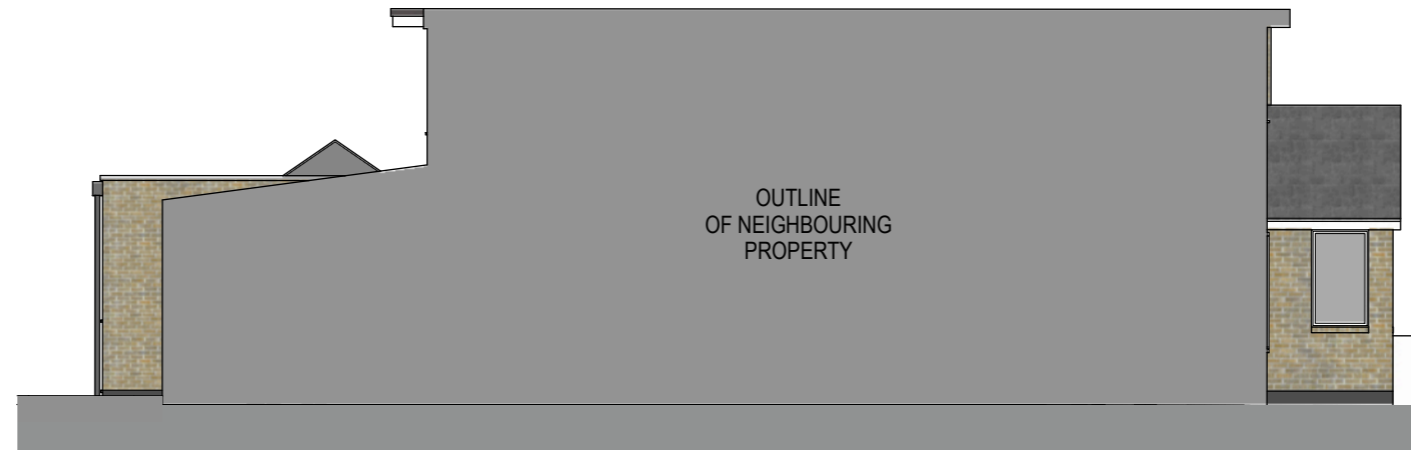

SIDE ELEVATION

PLANNING

LONDON & SUSSEX
ARCHITECTURAL DESIGN

PROJECT REF:
7 PARKWAY, CORRINGHAM
SS17 9BY

DRAWING TITLE:
ELEVATIONS AS PROPOSED



Dwg No.
550-P12

Rev:

1:100	1	2	3	4	5	6	7	8	9	10	11	12	1:500	10	20	30	40	A3 DRAWING SHEET	SCALE: 1:100	DWN: GPB	DATE: MARCH 2024	Dwg No. 550-P12	Rev:
1:50		1		2		3		4		5		6	1:1250 (M)	20	40	60	80	100					