



### GROUND FLOOR PLAN

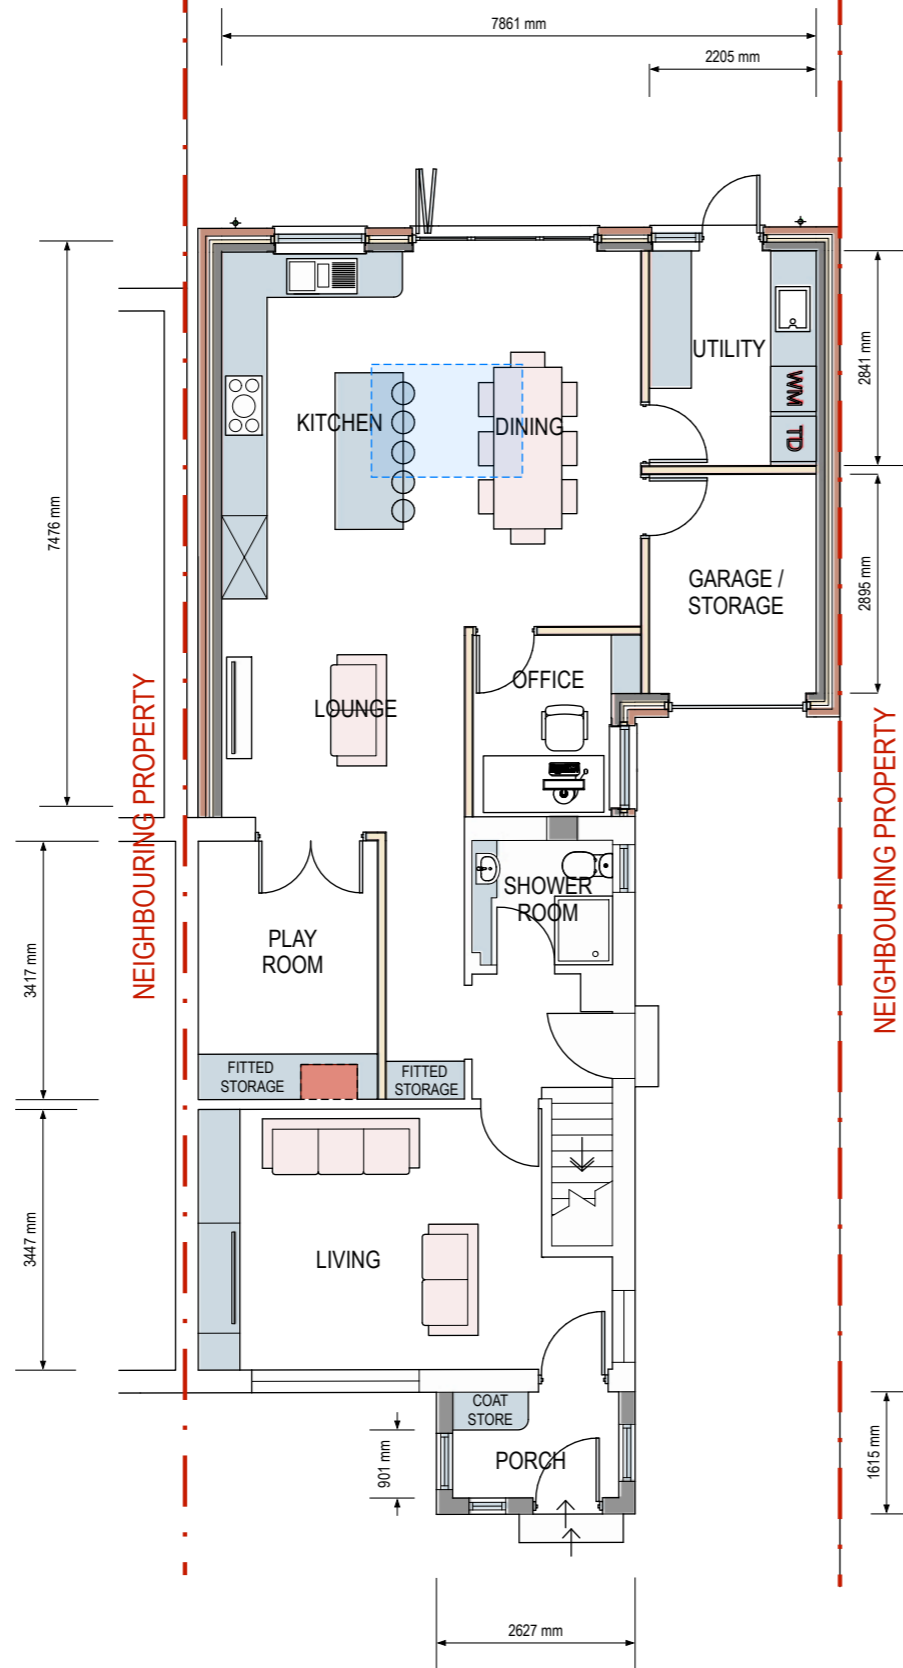

### FIRST FLOOR PLAN

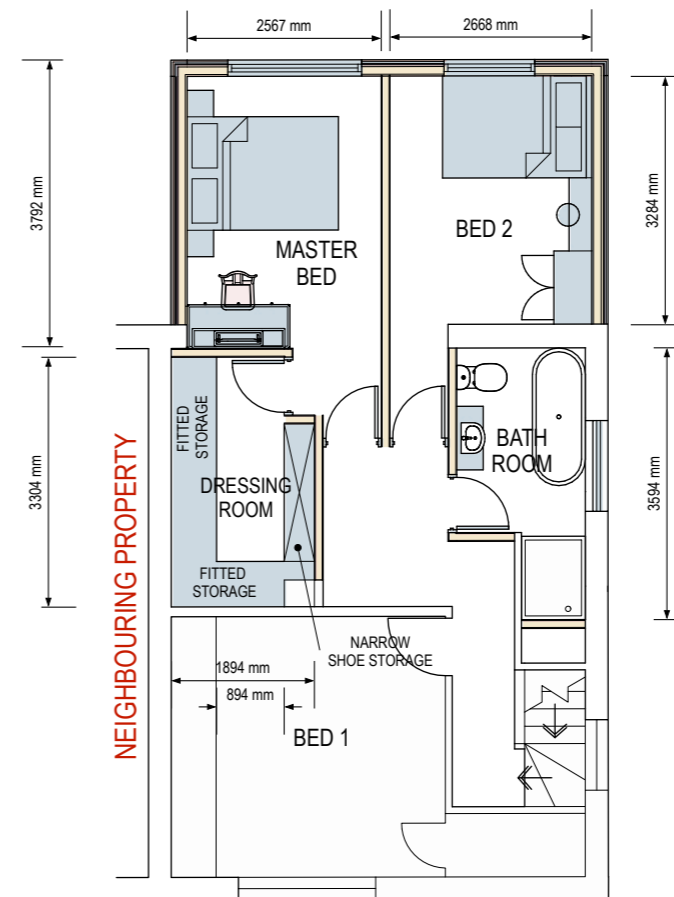

PLANNING

**LONDON & SUSSEX**  
ARCHITECTURAL DESIGN

PROJECT REF:  
7 PARKWAY, CORRINGHAM  
SS17 9BY

DRAWING TITLE:  
GROUND AND FIRST FLOOR PLAN  
AS PROPOSED



Dwg No.  
550-P11

Rev:

1:100	1	2	3	4	5	6	7	8	9	10	11	12	1:500	10	20	30	40	A3 DRAWING SHEET	SCALE: 1:100	DWN: GPB	DATE: MARCH 2024	Dwg No. 550-P11	Rev:
1:50	1	2	3	4	5	6	7	8	9	10	11	12	1:1250 (M)	20	40	60	80	100					