


ROOF PLAN @ 1:100

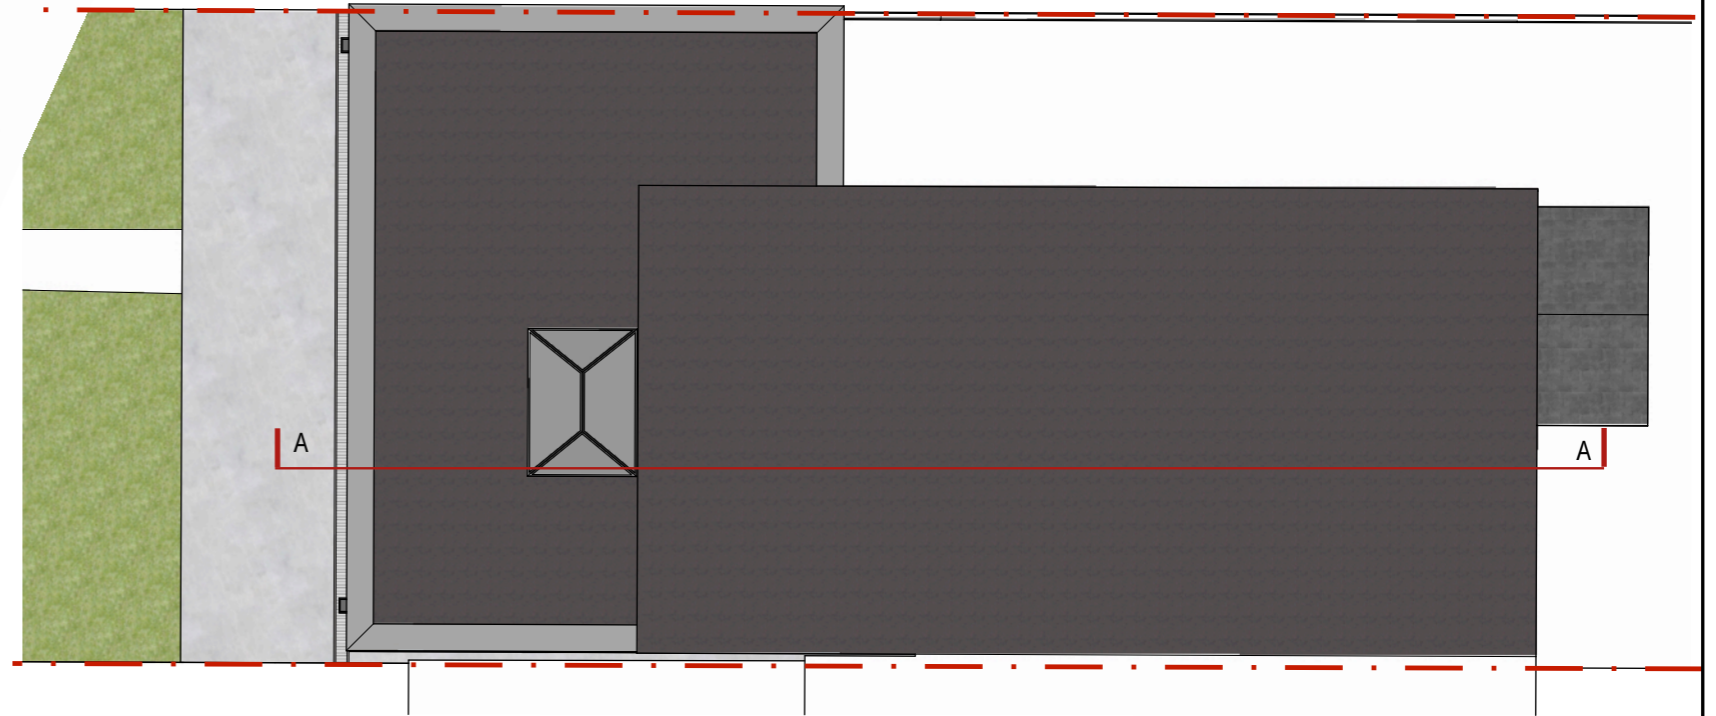

SECTION AA @ 1:50

PLANNING

**LONDON & SUSSEX**  
ARCHITECTURAL DESIGN

PROJECT REF:  
7 PARKWAY, CORRINGHAM  
SS17 9BY

DRAWING TITLE:  
SECTION & ROOF PLAN  
AS PROPOSED



Dwg No.  
**550-P13**

Rev:

1:100	1	2	3	4	5	6	7	8	9	10	11	12	1:500	10	20	30	40	A3 DRAWING SHEET	SCALE: 1:100, 1:50	DWN: GPB	DATE: MARCH 2024	Dwg No. <b>550-P13</b>	Rev:
1:50		1		2		3		4		5		6	1:1250 (M)	20	40	60	80	100					