



### GROUND FLOOR PLAN

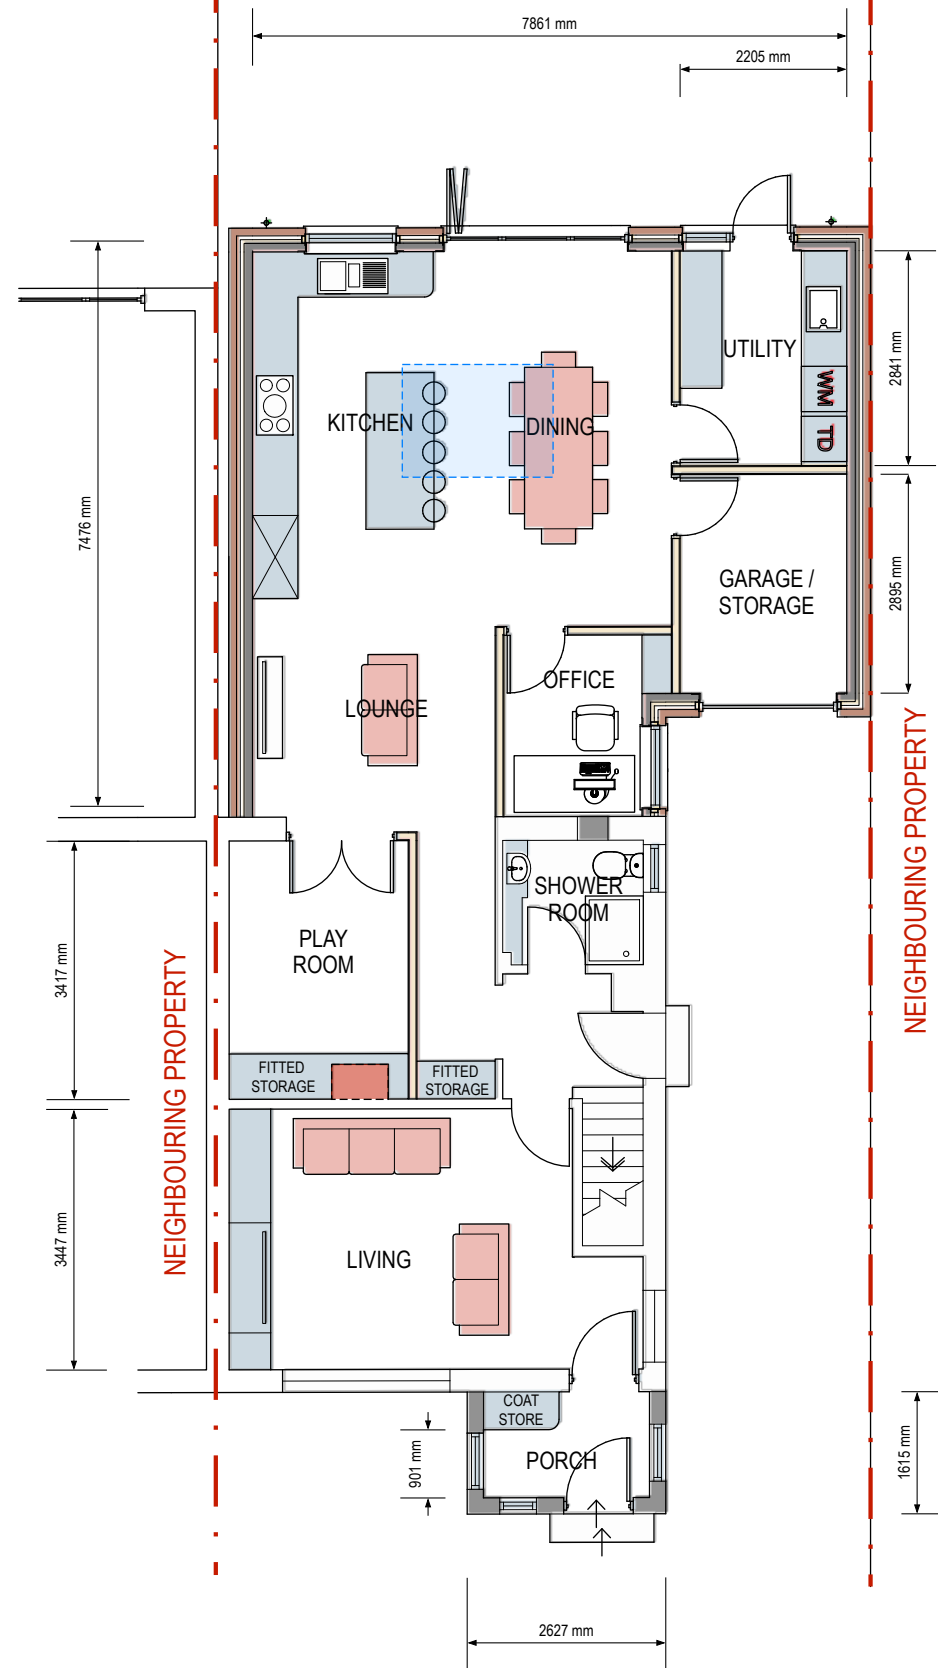

### FIRST FLOOR PLAN

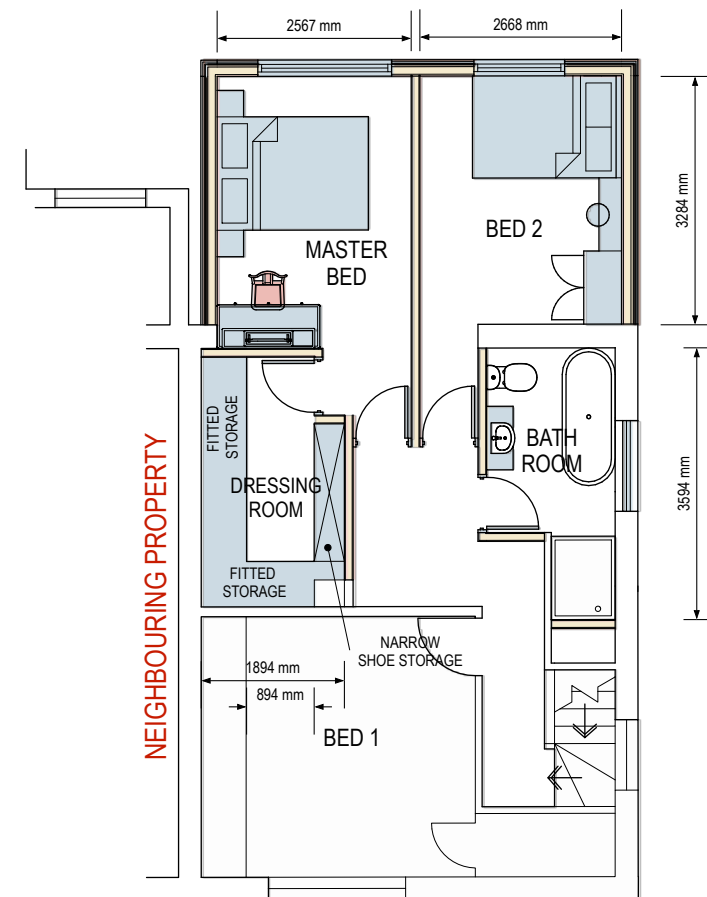

PLANNING

**LONDON & SUSSEX**  
ARCHITECTURAL DESIGN

**PROJECT REF:**  
7 PARKWAY, CORRINGHAM  
SS17 9BY

**DRAWING TITLE:**  
GROUND AND FIRST FLOOR PLAN  
AS PROPOSED



1:100	1	2	3	4	5	6	7	8	9	10	11	12	1:500	10	20	30	40	A3 DRAWING SHEET	SCALE: 1:100	DWN: GPB	DATE: MARCH 2024	Dwg No. 550-P11	Rev: A
1:50		1		2		3		4		5		6	1:1250 (M)	20	40	60	80						