


ROOF PLAN @ 1:100

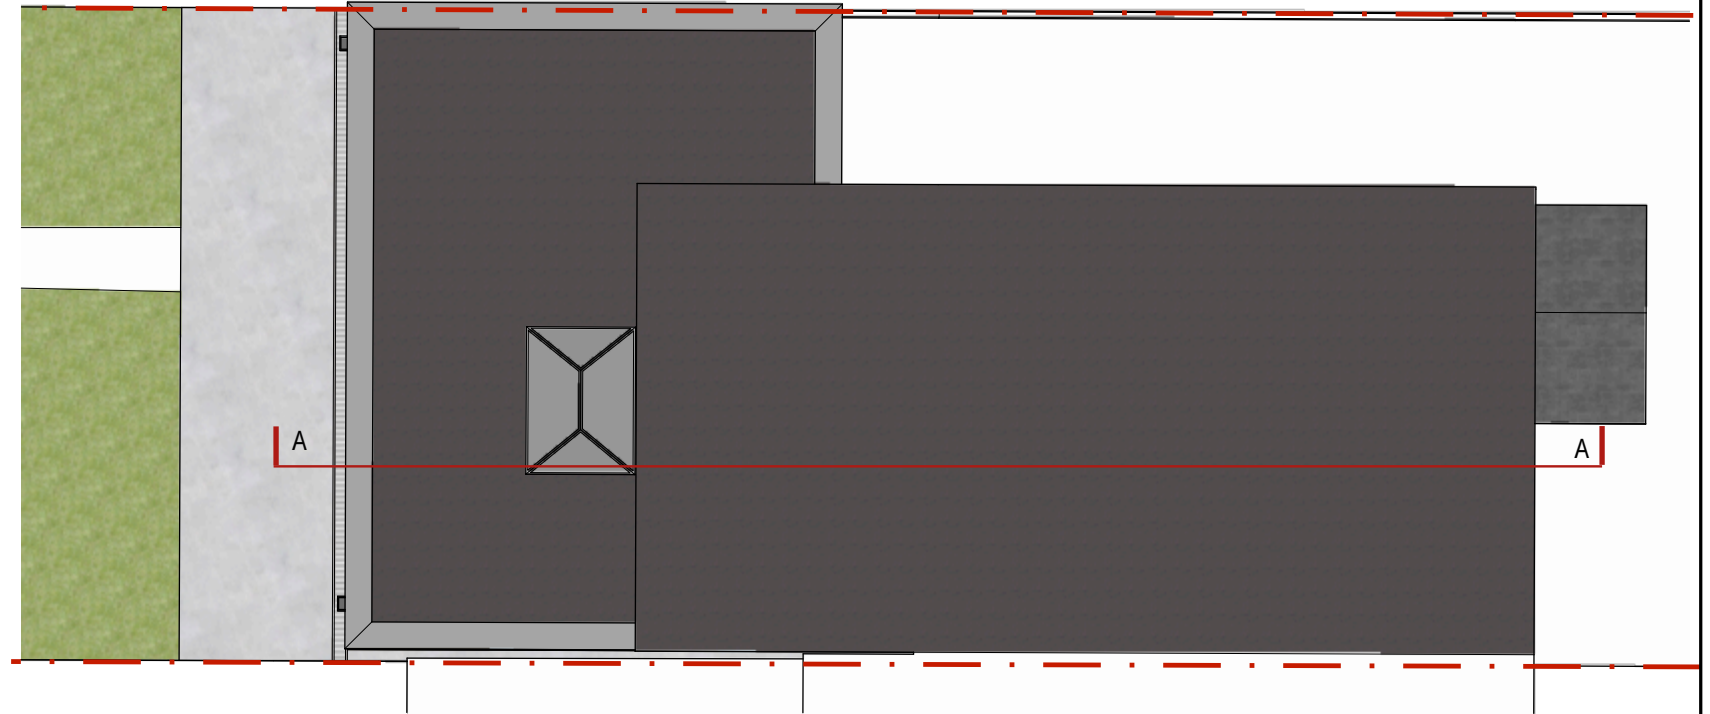

SECTION AA @ 1:50

PLANNING

LONDON & SUSSEX
ARCHITECTURAL DESIGN

PROJECT REF:
7 PARKWAY, CORRINGHAM
SS17 9BY

DRAWING TITLE:
SECTION & ROOF PLAN
AS PROPOSED



1:100	1	2	3	4	5	6	7	8	9	10	11	12	1:500	10	20	30	40	A3 DRAWING SHEET	SCALE: 1:100, 1:50	DWN: GPB	DATE: MARCH 2024	Dwg No. 550-P13	Rev: A
1:50		1		2		3		4		5		6	1:1250 (M)	20	40	60	80						