



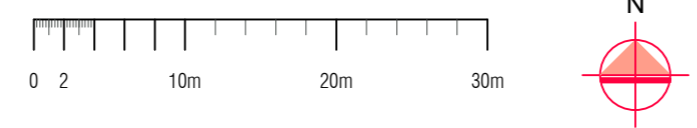


PRE-EXISTING SITE LAYOUT
scale 1:500

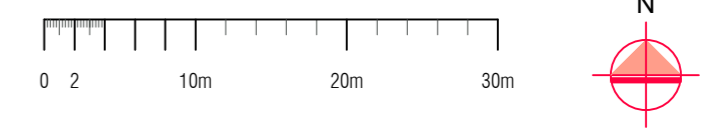

EXISTING SITE LAYOUT
scale 1:500



Do not scale off this drawing. If no dimension is given, we take no responsibility for any dimension obtained by measuring or scaling from this drawing. This drawing is the property of Maplin Engineering Limited. It is copyright protected and is not to be reproduced, disclosed or copied without written permission.

0	PRE-EXISTING & EXISTING SITE PLAN	DC	OM	TA	22/04/2024
Rev	Description	Drawn by	Checked by	Appd by	Date
Please check scale bar before scaling this drawing					Scale (at full size)
0 1 2 3 4 5					A2
Project: REAR CANOPY					
Location: 6 FEENAN HIGHWAY, TILBURY RM18 8JJ					
Title: PRE-EXISTING & EXISTING SITE PLAN					
 F21 Waterfront Business Centre 1 Dock road, London E16 1AH Tel. +44(0)203 4755544					
Dwg No.	Phase:	Sheet	Rev.		
25103	PLANNING	1 of 1	0		