


FRONT ELEVATION WITH ADJOINING PROPERTIES\_SCALE 1:50



ORIENTATION PLAN\_SCALE No Scale

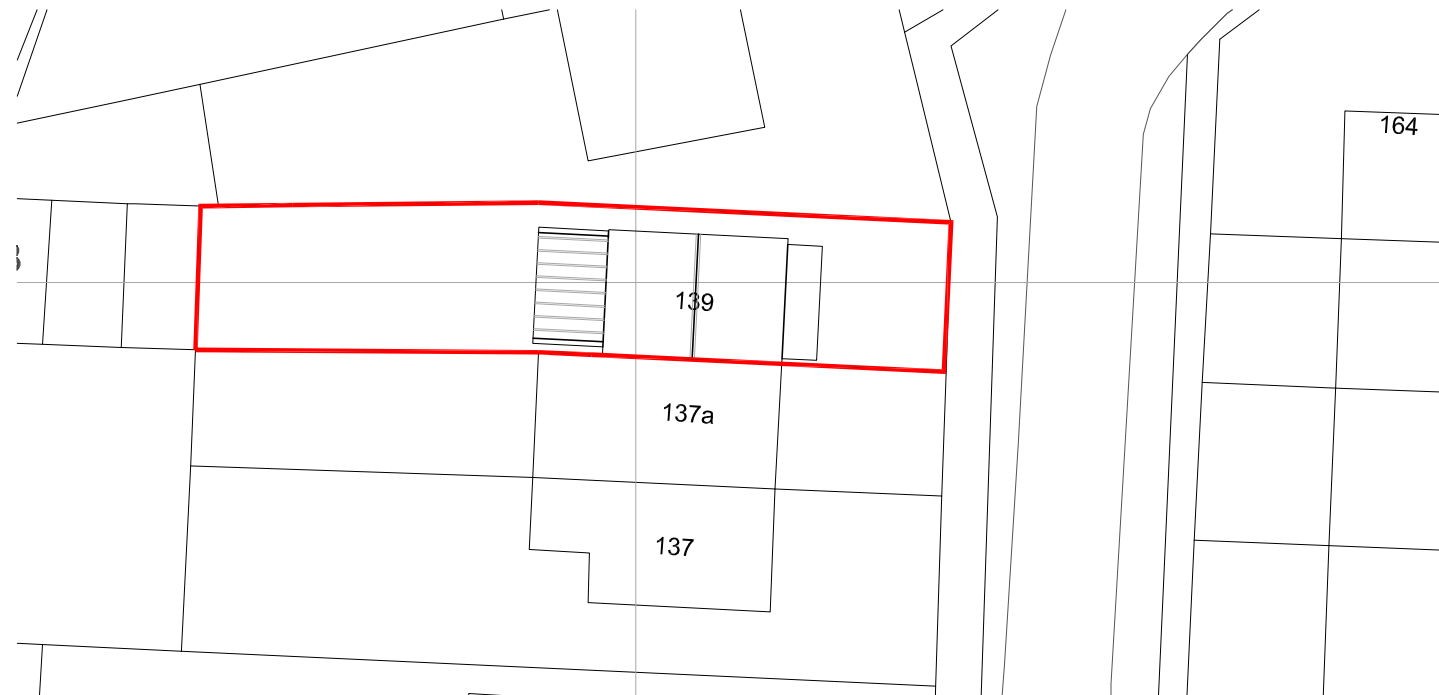

PROJECT NAME			
OLEG TIMOSHIN			
PROJECT ADDRESS			
139 Palmerston Rd. RM20 4YL			
DWG. TITLE			
45 DEGREE RULE ELEVATION			
PROJECT NO.	DRAWN	STATUS	
0420	MC	PLANNING	
DRAWING NO.	REV.	SCALE	DATE
GA02	P1	Varies	22.04.24