



Existing Loft Floor Plan

Proposed Loft Floor Plan

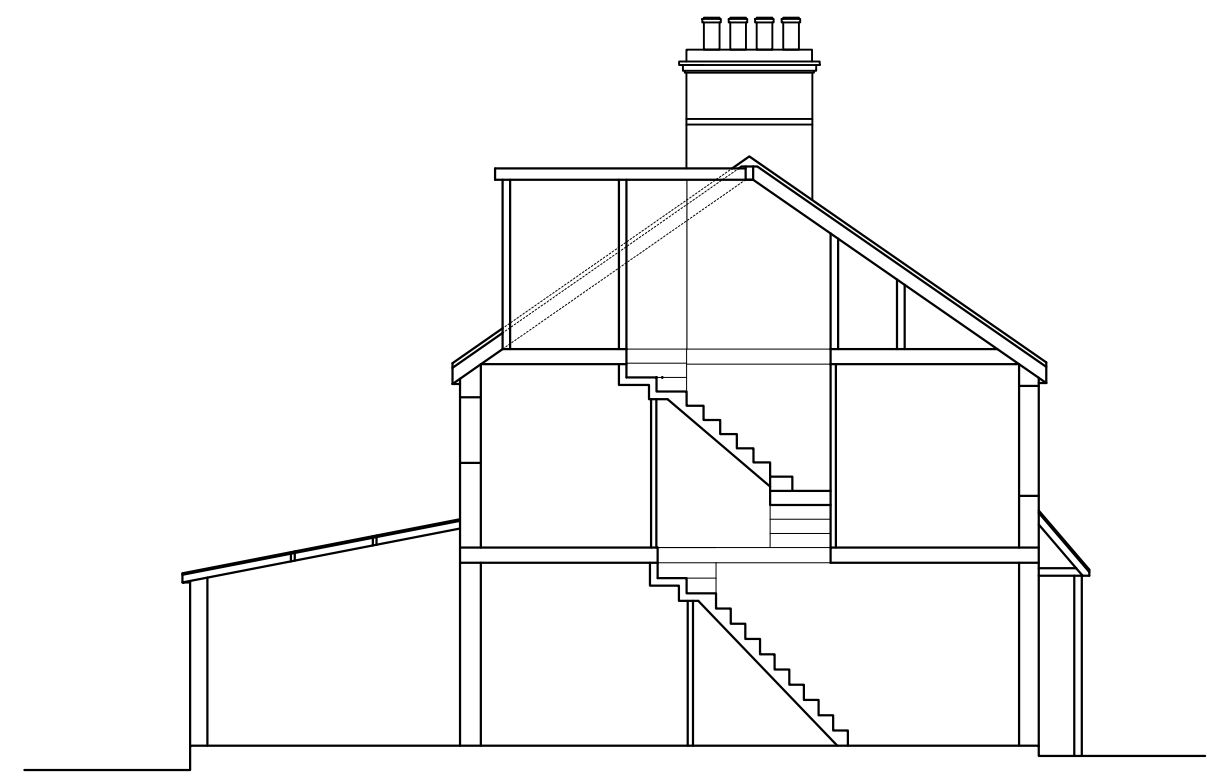

Existing Section

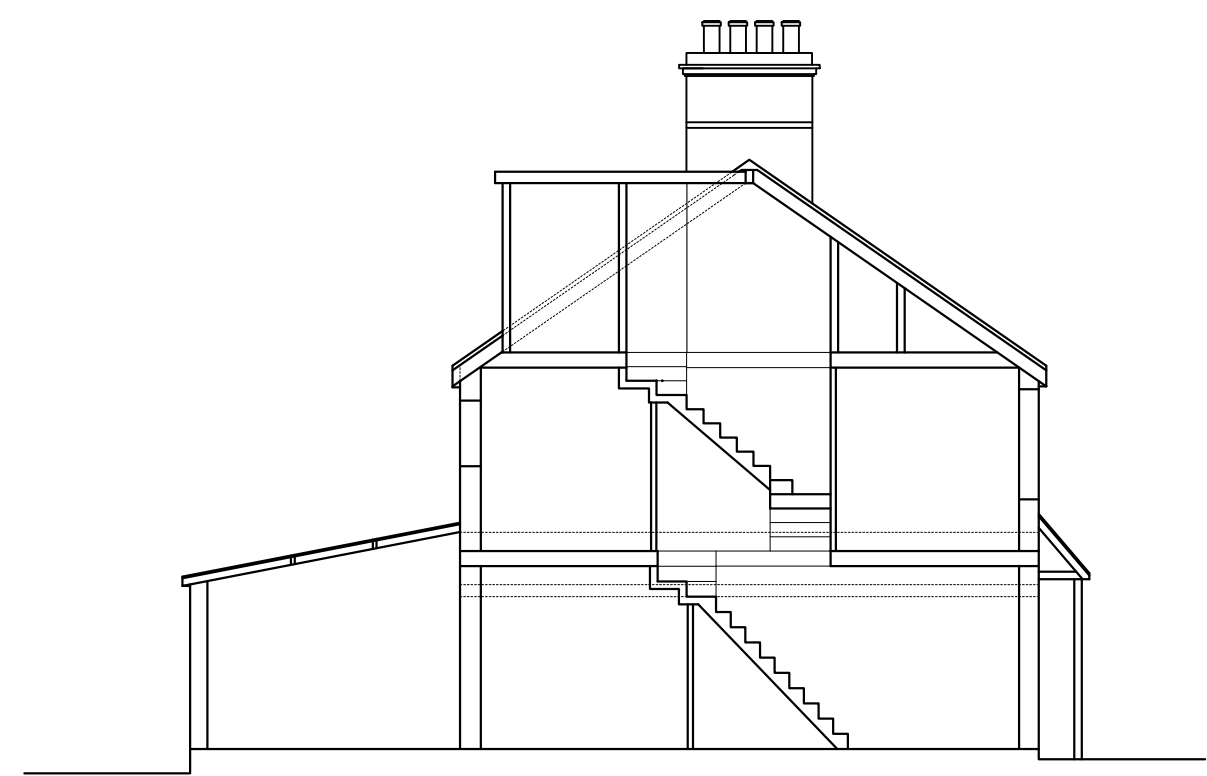


Proposed Section



**ONLINE
ARCHITECTURAL
SERVICES**

DRAWING:
PLANNING

 

DISCLAIMER
Drawing to be read in conjunction with all other relevant documentation. All written dimensions to be checked on site before work commences. Discrepancies, where identified, must be reported to the designer. The drawing is the property of Arch Studio and must not be reproduced or used in conjunction with any unauthorized person either wholly or in part without valid consent.

ARCH STUDIO (OAS)
Email Address: info@onlinearchitecturalservices.com
Contact Number: 07494 500087

PROJECT :
114 Salisbury Road, RM17 6DQ

CLIENT:
Mr. Haque

DRAWN: SA	DATE: 17/04/2024	
SHEET SIZE: A3	SCALE: 1:100	
PROJECT NO: 114/2021	DRAWING NO: PD 02	REV: