




Maisonette . Front Elevation  
1:50

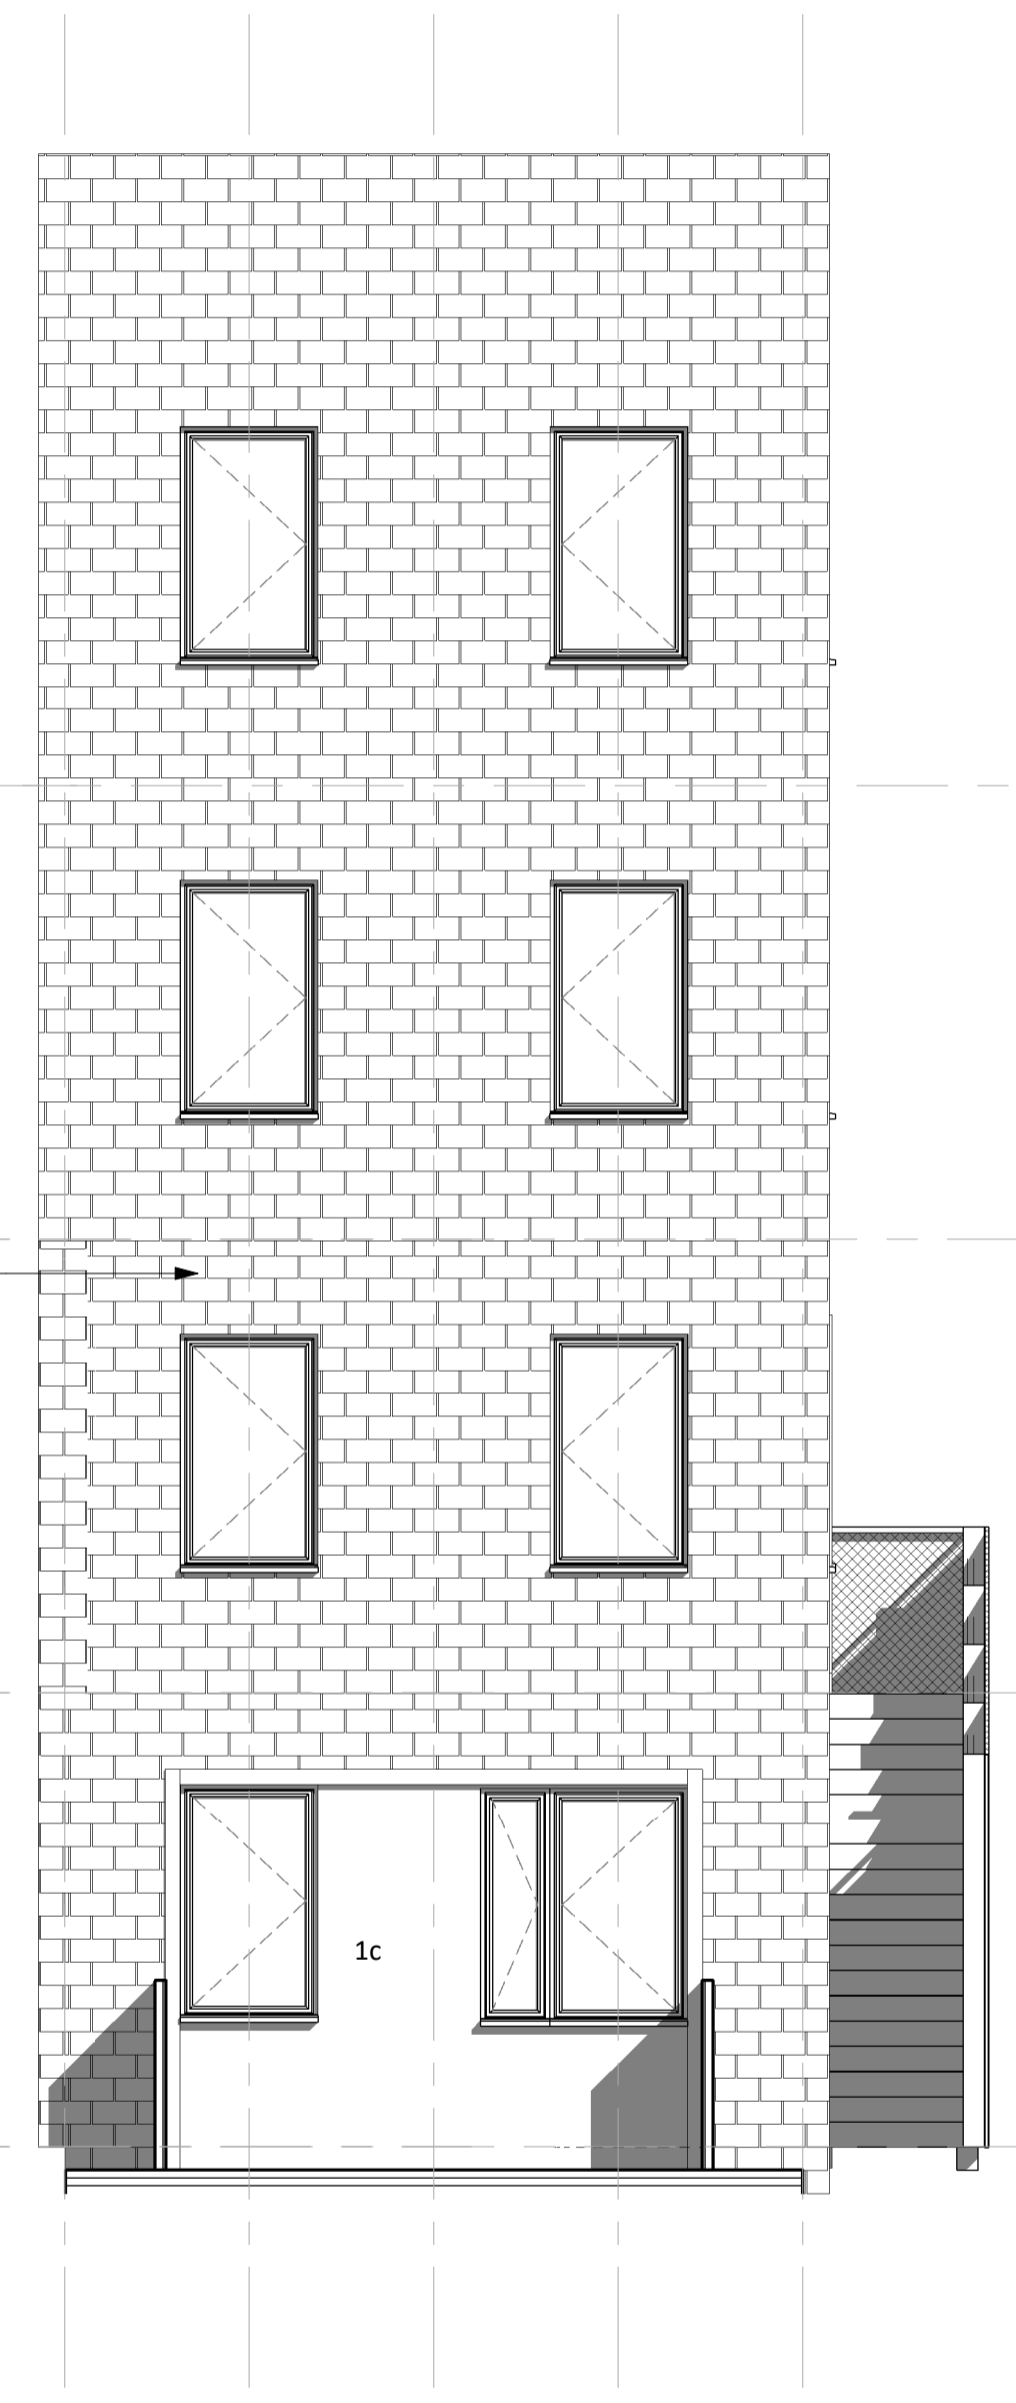

Maisonette . Rear Elevation  
1:50

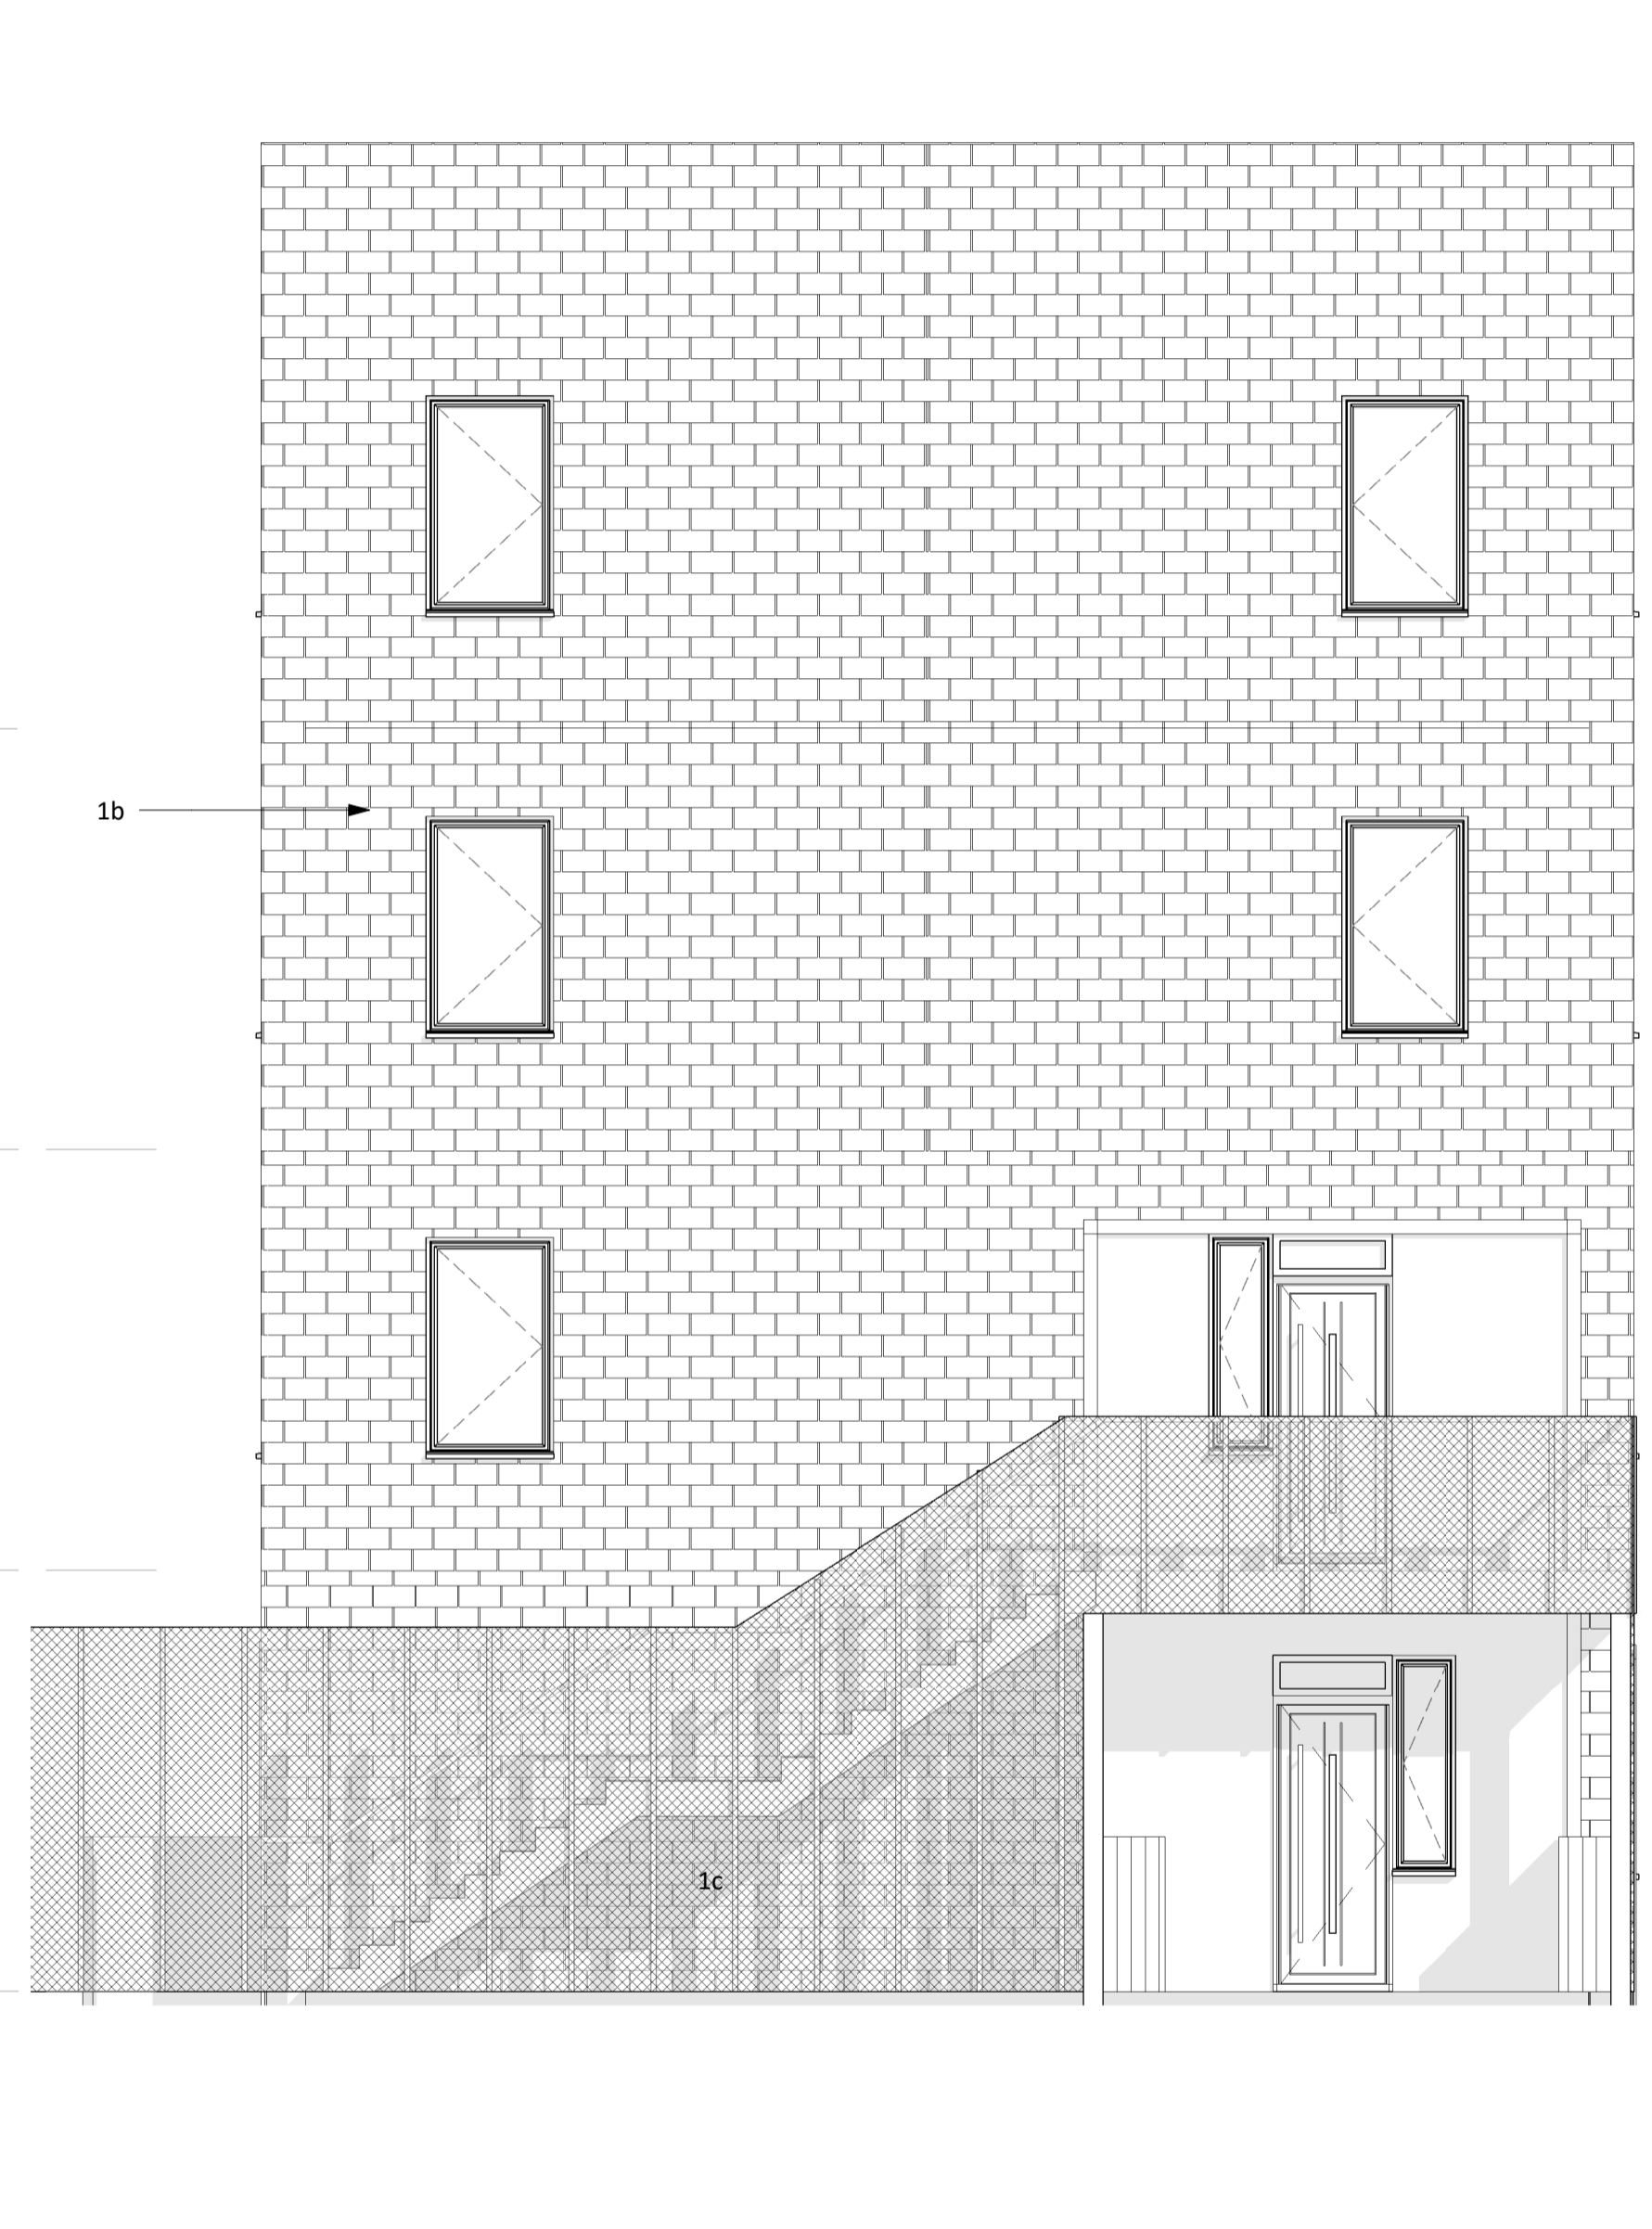

Maisonette . Gable Elevation  
1:50

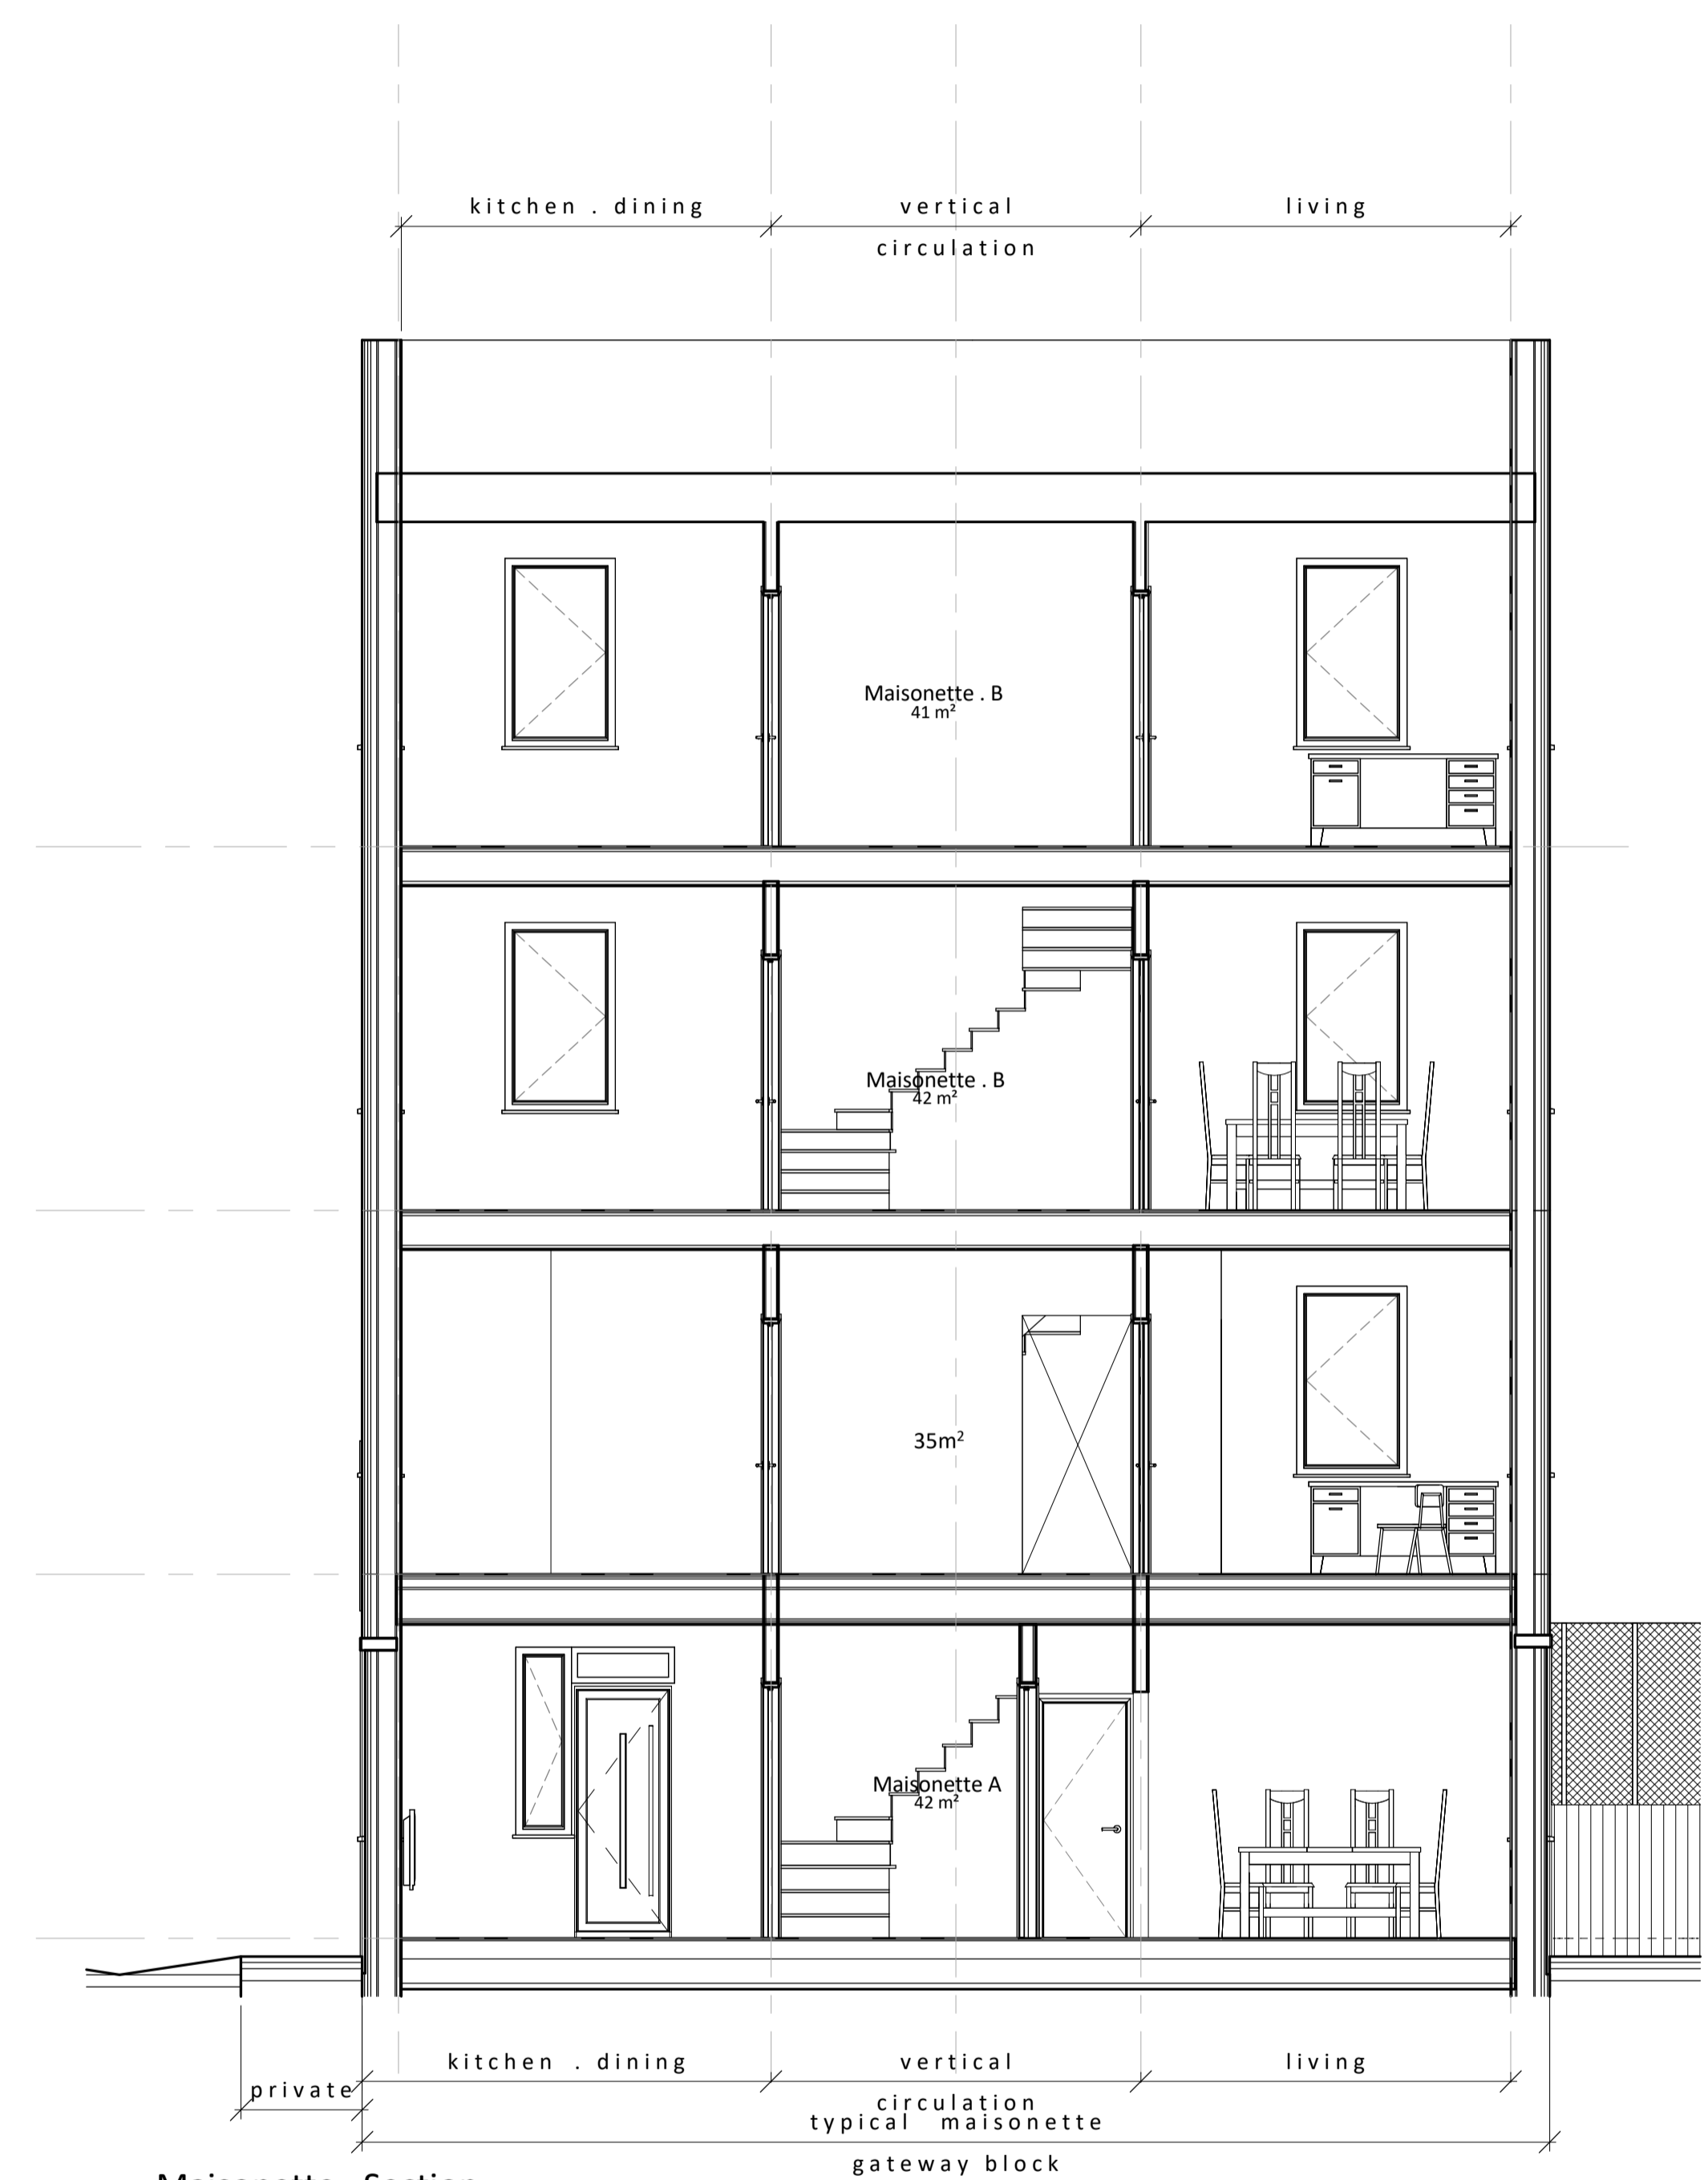

Maisonette . Section  
1:50

- Materials Key**
- interchangeable cladding elements
    - Timber . cladding . slats . panels - colour varies
    - Hung tile . colour varies
    - metal panel . expanded metal mesh - integrated climbing plants
  - roof tiles . colour varies
  - photovoltaics . roof mounted, subject to orientation
  - metal work . window frames . trims . flashings . gutters . RWPs - varies
  - front door . fanlight . colours vary
  - glazed rear door . fixed glazed side light

Materials  
1:50

# Issue	Revision Description	Date	Issue / CH

Project ID: 2321-XSA02-ZZ-DR-A-2400

Status: SO Purpose of Issue: Planning Scale at A1: 1:50  
Revision: Z. Drawn by: SCU

Project: Nile + Villiers Town  
Drawing: Housing . Typical End of Terrace Maisonette . Elevations