


Terrace House . Front Elevation  
1:50

Terrace House . Rear Elevation  
1:50

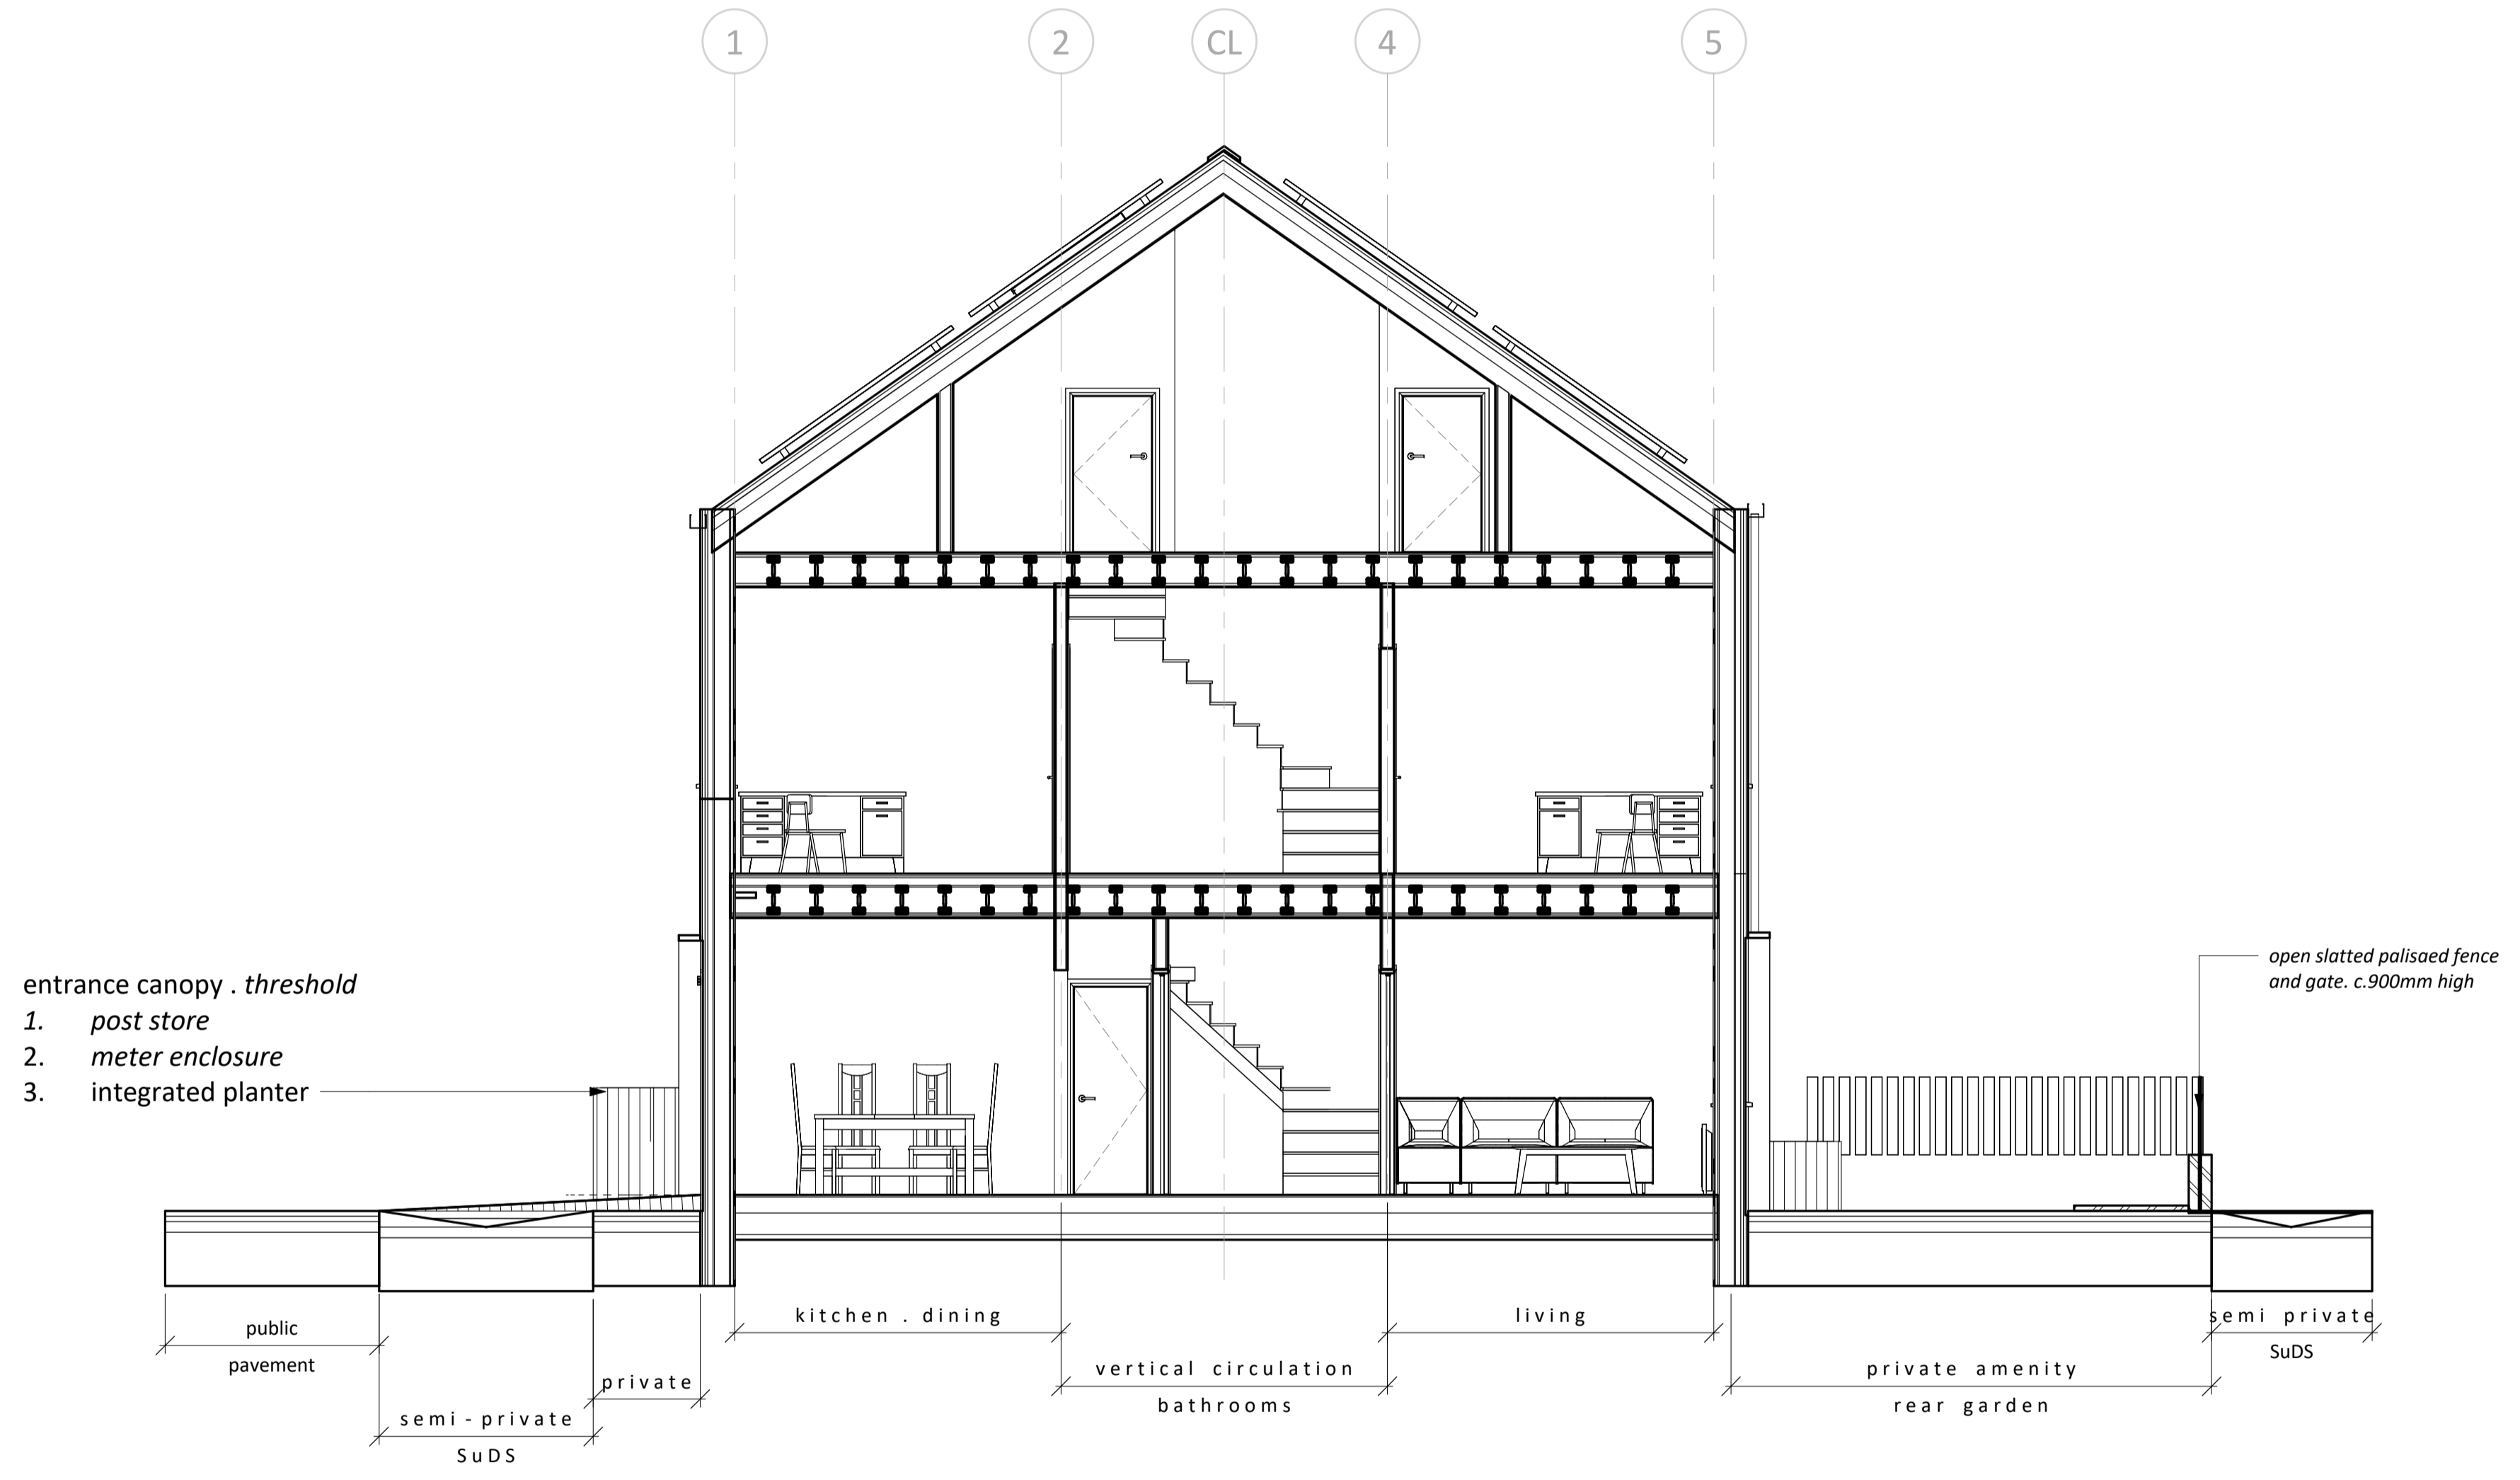

Typical Terrace Section  
1:50

- Materials Key**
1. interchangeable cladding elements
    - a. Timber looking . cladding . slats . panels - colour varies
    - b. Hung tile . colour varies
    - c. Fair facing brick . colour varies - conservation led
  2. roof tiles . colour varies
  3. photovoltaics . roof mounted, subject to orientation
  4. metal work . window frames . trims . flashings. gutters. RWP's - varies
  5. front door . fanlight . colours vary
  6. glazed rear door . fixed glazed side light

Materials  
1:50

# Issue	Revision Description	Date	Issue / CH

Project ID: 2321-XSA01-ZZ-DR-A-2400

Status: SO Purpose of Issue: Planning Scale at A1: 1:50  
Revision: Drawn by: SCU

Project: Nile + Villiers Town Housing . 3B6P Terrace . Elevations  
Drawing: 2321