



Maisonette . Front Elevation

1:50

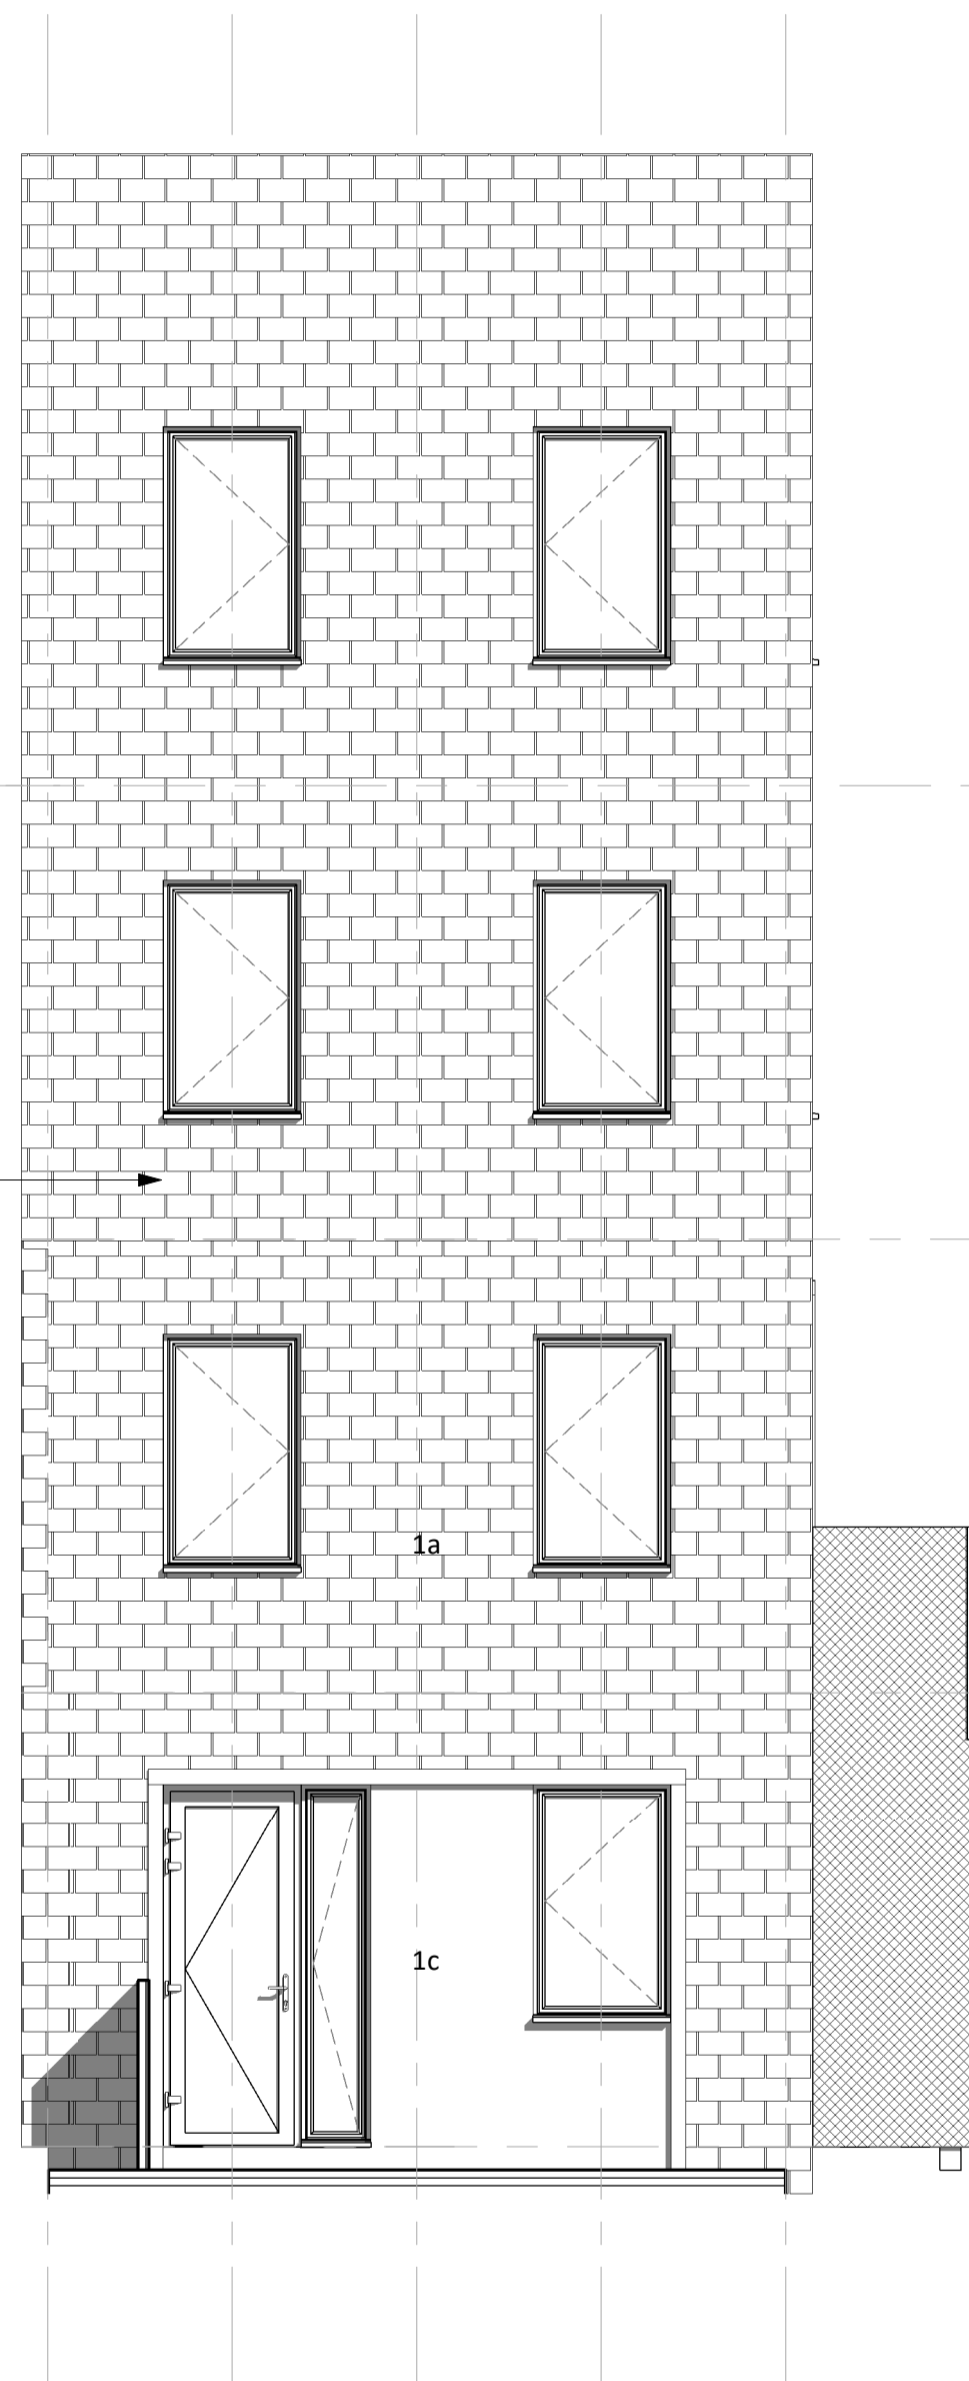


Maisonette . Rear Elevation

1:50

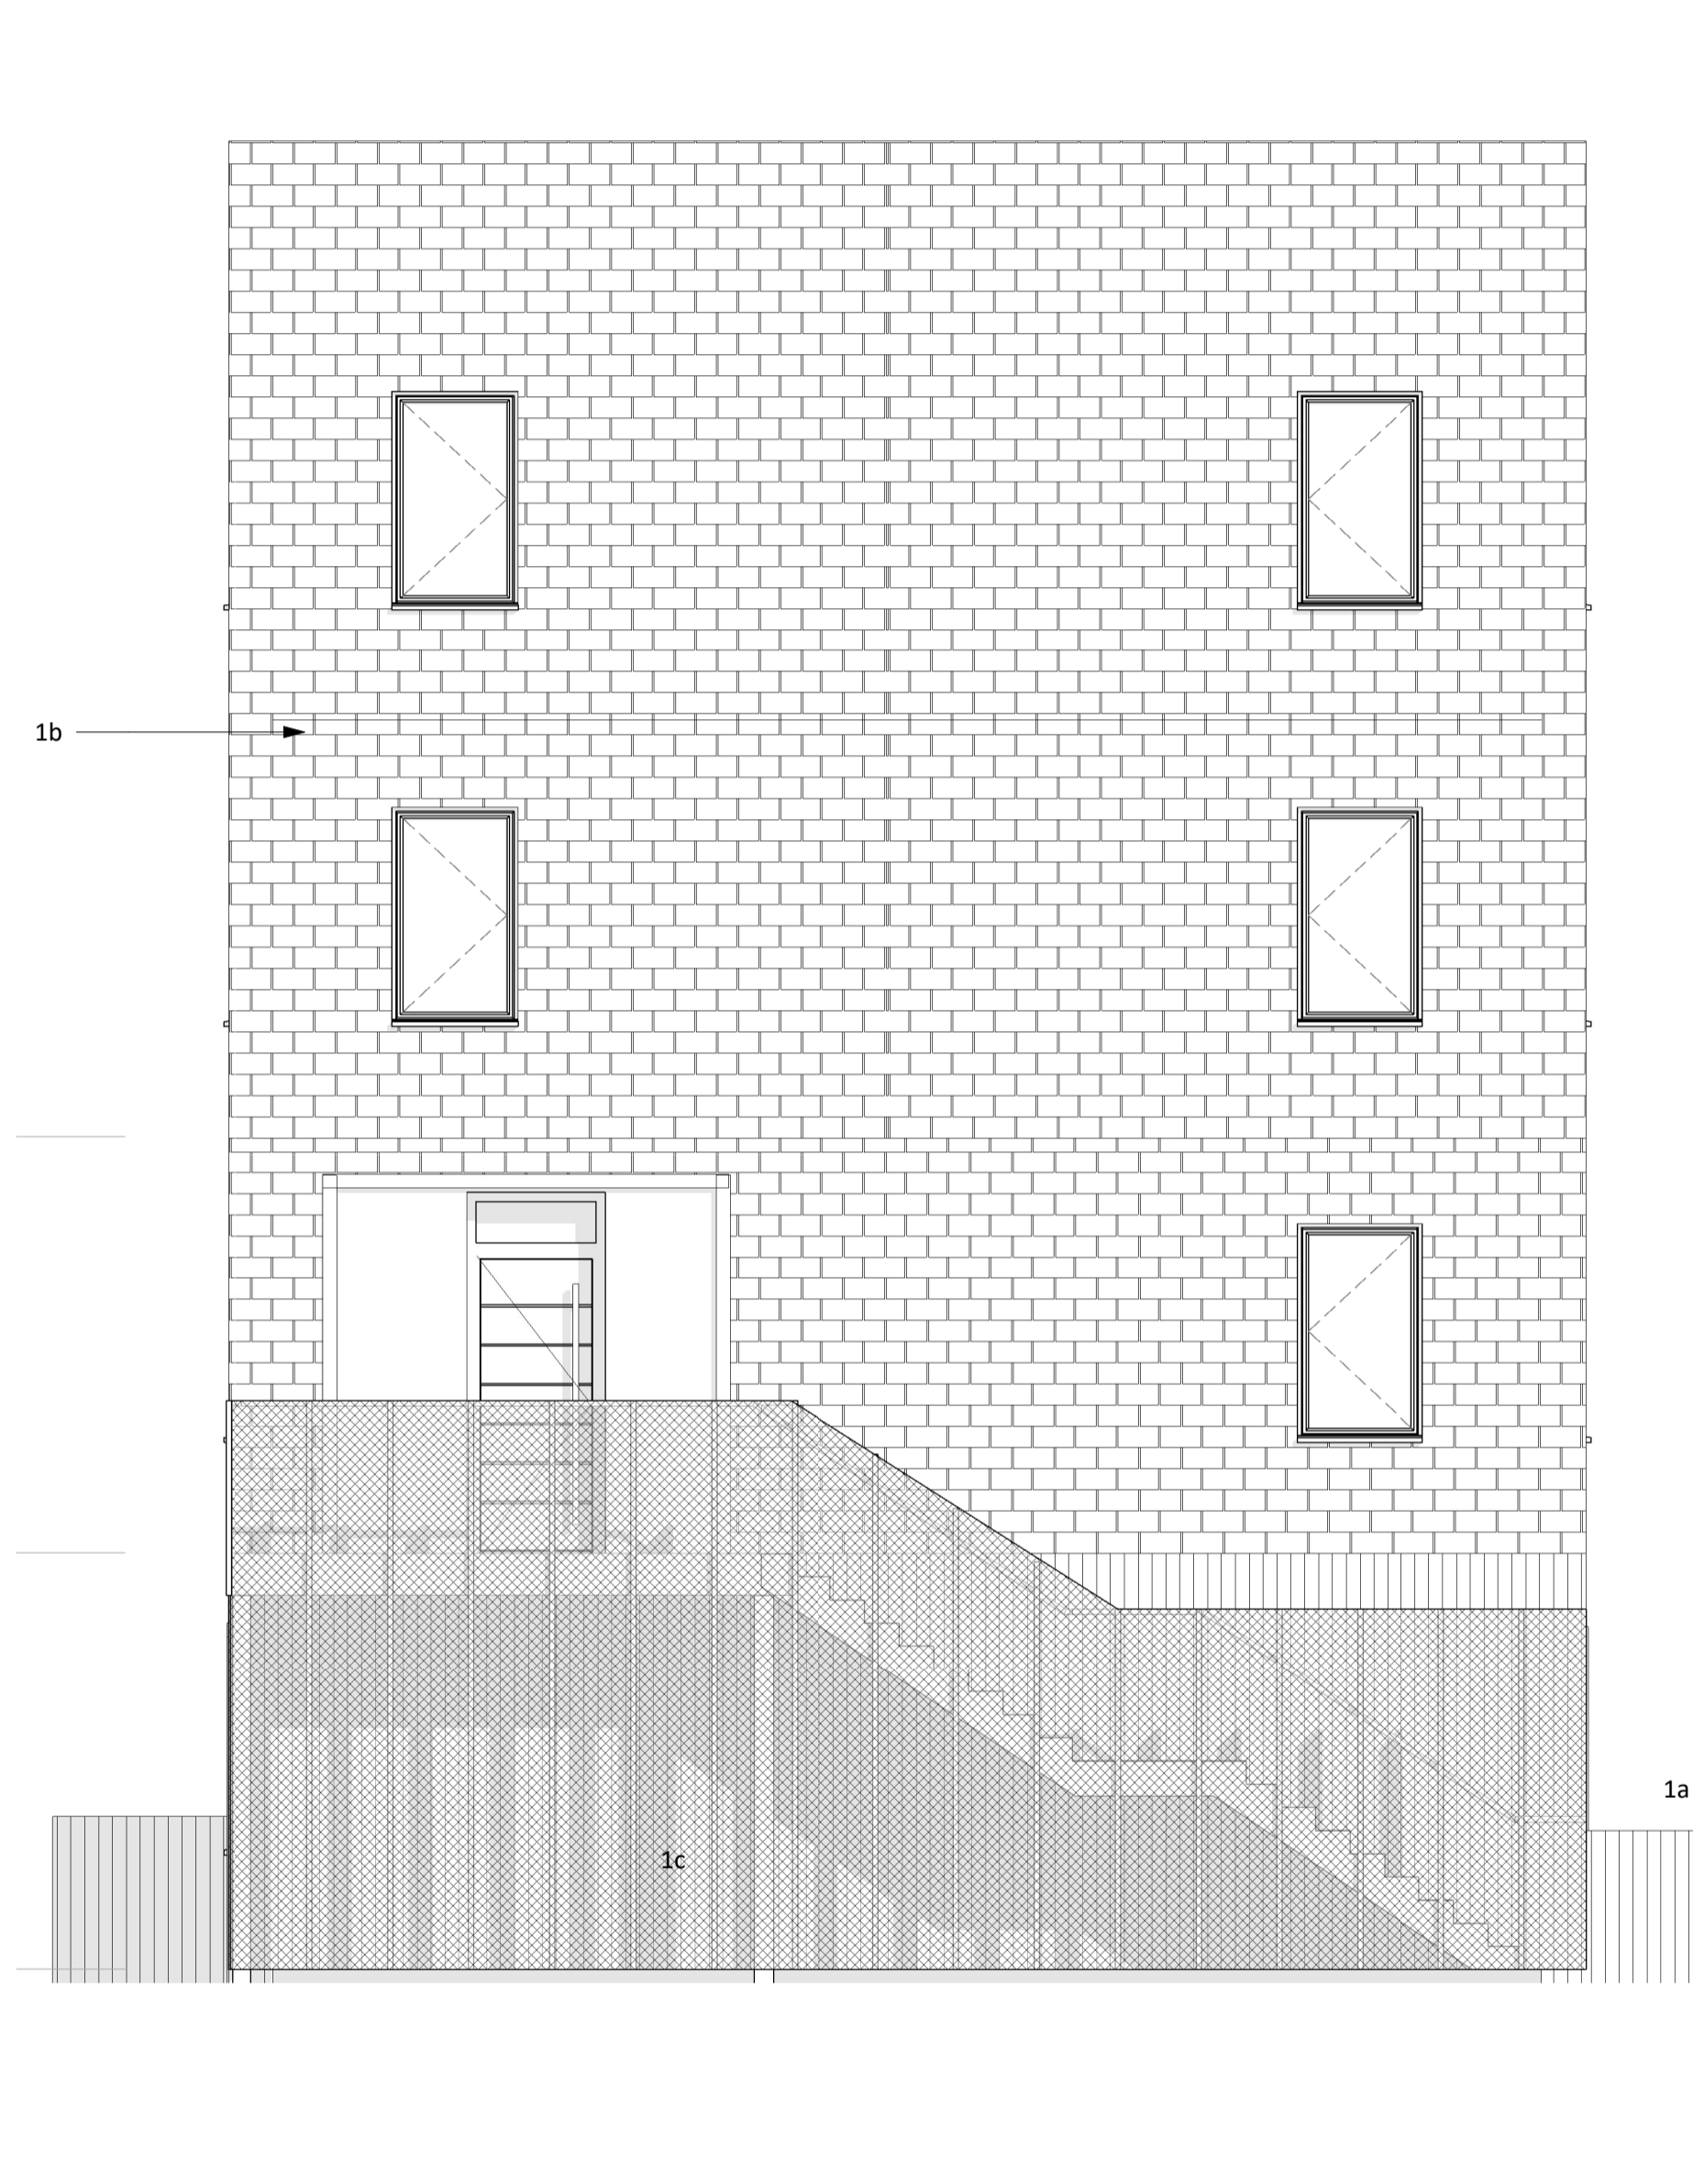

Maisonette . Gable Elevation

1:50

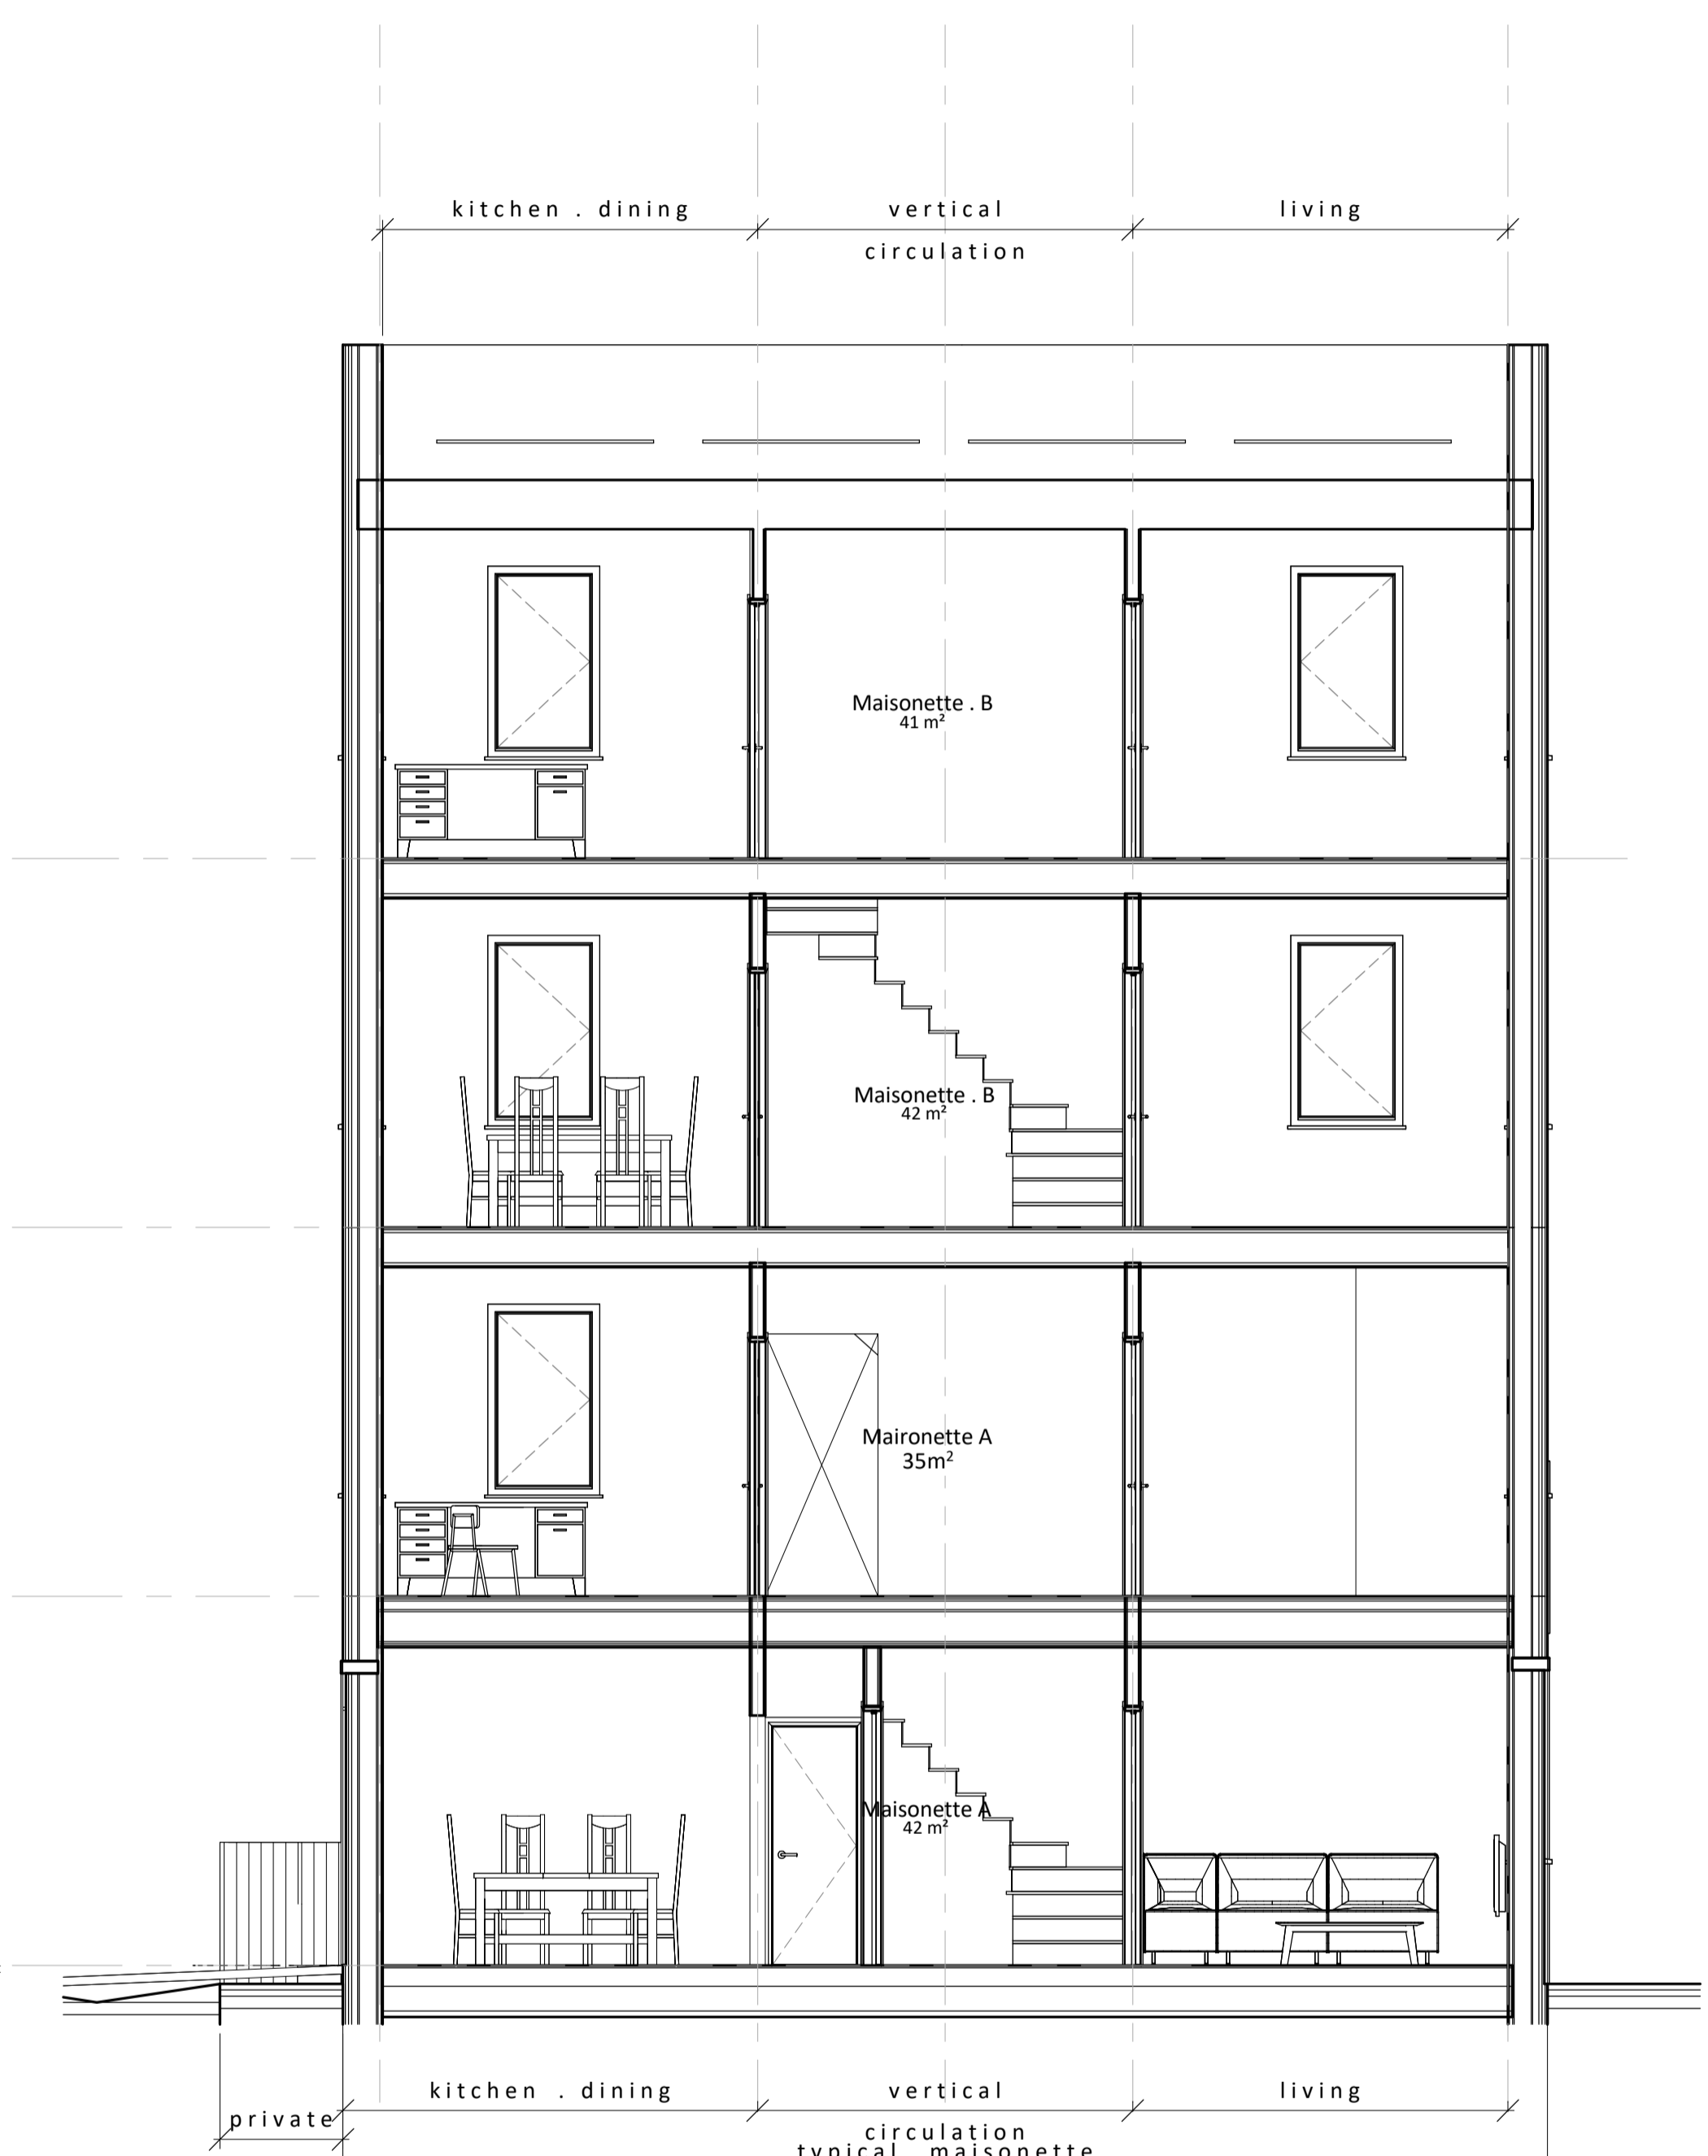

Maisonette . Section

1:50

Materials Key

1. interchangeable cladding elements
 - a. Timber looking . cladding . slats . panels - colour varies
 - b. Hung tile . colour varies
 - c. Metal . Expanded metal mesh - integrated climbing plants
2. roof tiles . colour varies
3. photovoltaics . roof mounted, subject to orientation
4. metal work . window frames . trims . flashings . gutters . RWPs - varies
5. front door . fanlight . colours vary
6. glazed rear door . fixed glazed side light

Materials

1:50

# Issue	Revision Description	Date	Issue / CH

Project ID: 2321-XSA03-ZZ-DR-A-2400

Status: SO
 Purpose of Issue: Planning
 Revision:

Scale at A1: 1:50
 Drawn by: SCU

Project: Nile + Villiers Town
 Drawing: Housing . Typical End of Terrace Maisonette . Elevations

