


### Ground Floor Plan

Scale: 1:100

### 1st Floor Plan

Scale: 1:100

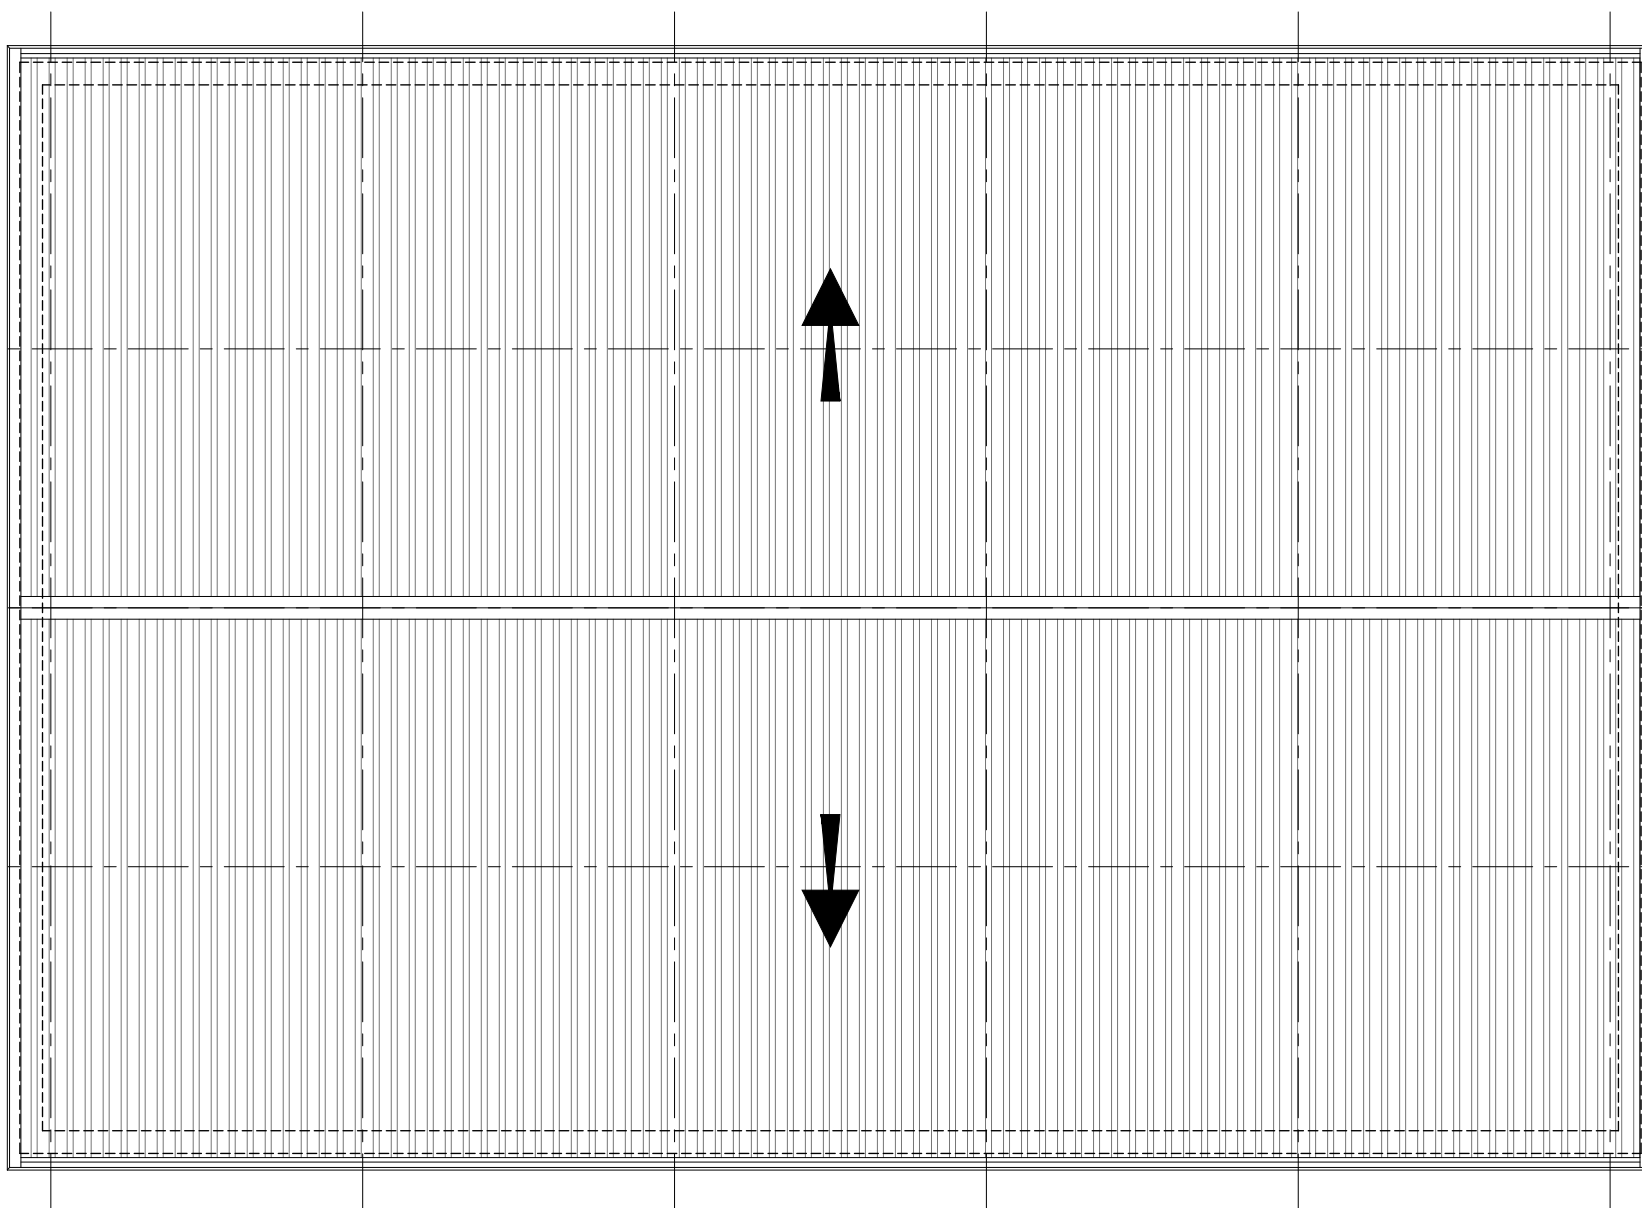

### Roof Plan

Scale: 1:100

P1	1st Issue	ND	Apr'24
----	-----------	----	--------

Rev	Description	By	Chk'd	Date
-----	-------------	----	-------	------

Drawing Status:  
PRELIMINARY

The Home Designers Ltd  
Unit 16, The Stottle Shed,  
Baker's Yard, Crivston Road, Gosforth,  
Newcastle upon Tyne NE3 1XD  
  
E: enquiries@thehomedesigners.co.uk  
T: 0191 477 6677



© THE HOME DESIGNERS LTD

[www.thehomedesigners.co.uk](http://www.thehomedesigners.co.uk)

Client:  
**Washington Gymnastics Club**

Project:  
Proposed Change of Use of Existing  
Building, Wynn House, Hertburn Ind Est  
Washington, Tyne & Wear NE37 2SF

Drawing Title:  
Proposed Floor Plans

Scale: (A3 sheet) 1:100	Drawn / Chk'd: ND	Date: Apr'24
Project No: THD24-029	Drawing No: 15	Rev: P1