


EXISTING TYRE BAYS
REAR COURTYARD

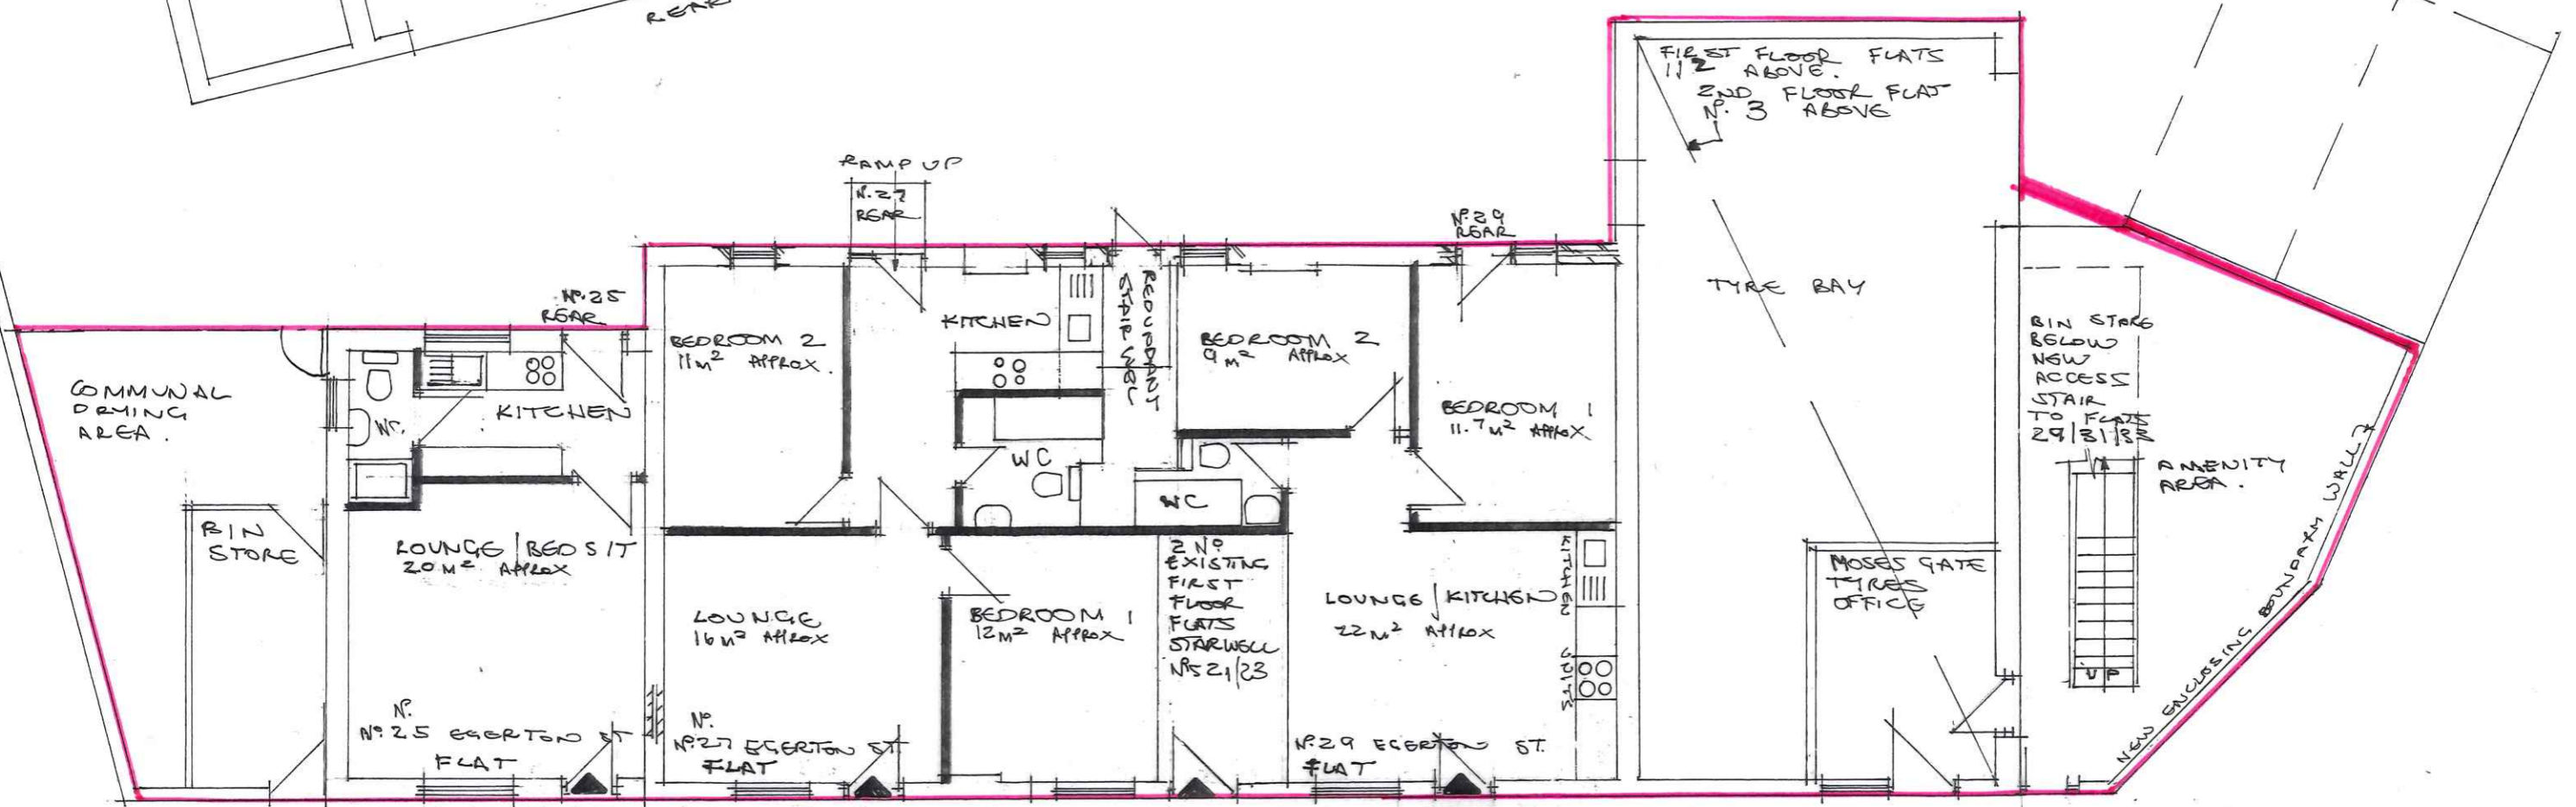


GROUND FLOOR
ALL FLAT NUMBERS REFER TO EGERTON ST, AS FIRST FLOOR EXISTING FLAT ADDRESSES ARE N°21 & N°23.


NOTE: FLATS 4 | 5 FORMER HAIRDRESSERS.

25 MAR 2024

17934124

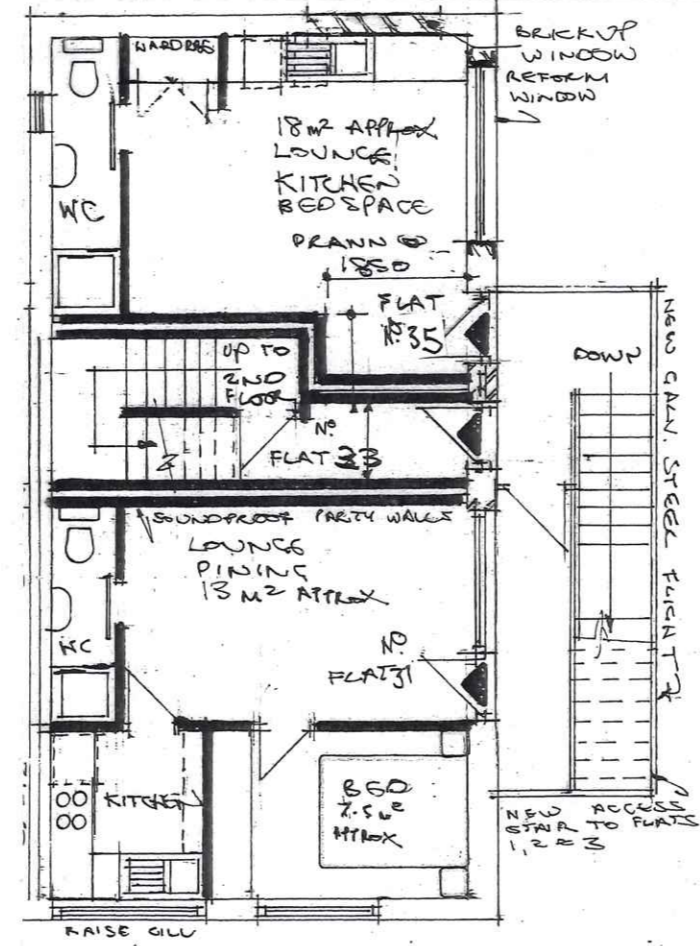

FIRST

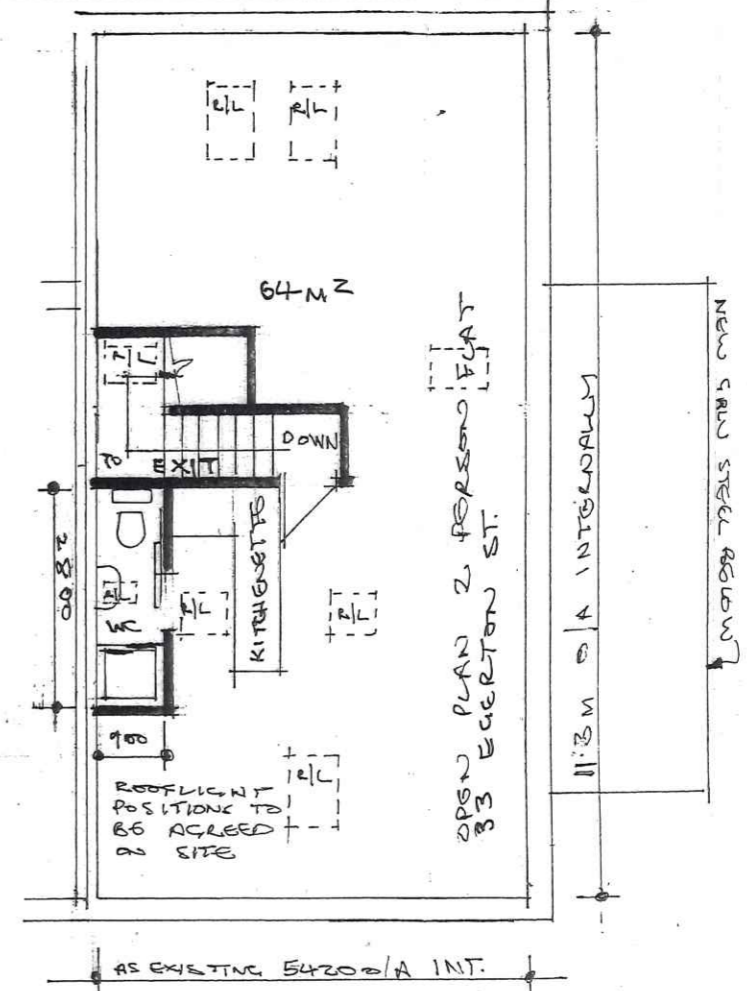

SECOND

SCALE OF SKETCH PLANS

1:1000 1:500 1:250 1:100 1:50 1:20 1:10

PLANNING SUBMISSION ONLY

PROPOSED REDEVELOPMENT PLAN: 19 EGERTON ST, MOSES GATE BLADE

PROPOSED GROUND FIRST | SECOND FLOOR PLANS

SCALE 1:100

DATE 7055

R POTTER 01204 707720
9 OSBOURNE CLOSE
FARNWORTH BOLTON BLA7PL

APPLICANTS DESIGN