
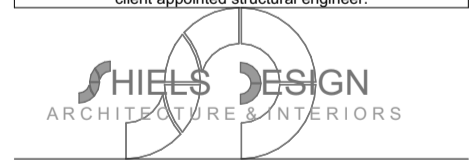


ALL DESIGN WORK IS SUBJECT TO STATUTORY APPROVALS AND MAY REQUIRE AMENDMENT:  
 3D VISUALS ARE FOR ILLUSTRATION PURPOSE ONLY, INCLUDING ANY ASSOCIATED BIMX MODELLING:  
 CONTRACTOR TO CHECK ALL DIMENSIONS AND DETAILS, ON SITE PRIOR SUBMITTING TENDER AND PLACING ORDERS FOR MATERIALS OR FOR FABRICATION PURPOSES:  
 NOTE: WHERE PLANS ARE GENERATED FROM DIMENSIONS AND PHOTOS PROVIDED BY CLIENT, THE CONTRACTOR MUST CHECK FOR ACCURACY & WORKABILITY PRIOR TO COMMENCEMENT, ANY DISCREPANCY MUST BE REPORTED IMMEDIATELY.  
 THIS INFORMATION IS NOT TRANSFERABLE AND GRANTING LICENSE FOR USE OF THIS INFORMATION BY ANY OTHER PARTY IS DONE SO ON THE CONDITIONAL BASIS THAT THE LICENSEE CARRIES OUT THEIR OWN DIMENSIONAL CHECKS FOR ACCURACY, OTHERWISE THE USE OF THIS INFORMATION IS PROHIBITED.  
 THESE DRAWINGS HAVE BEEN PRODUCED FOR PLANNING &/OR BUILDING REGULATIONS PURPOSES ONLY, AS MAY BE REQUIRED; FURTHER AMENDMENT MAY BE REQUIRED TO ACHIEVE COMPLIANCE WITH STATUTORY REQUIREMENTS.  
 CONTRACTOR MUST ASSESS ENTIRE SCOPE OF WORKS ON SITE AND INCORPORATE ALL THAT IS REQUIRED TO ENABLE SUBMISSION OF A BONAFIDE TENDER.  
 CLIENT MUST SPECIFY FINISHES AND WHETHER ANY EXTERNAL SUBCONTRACTORS ARE TO BE USED, MAIN CONTRACTOR TO INCLUDE FOR ANY BWIC WITH FACILITATING SUBCONTRACTORS PACKAGES EG: CLIENT APPOINTED SPECIALIST BATHROOM/KITCHEN DESIGN & INSTALLATIONS ETC.  
 CONTRACTOR MUST LAISE WITH SENGR IF GUIDANCE IS REQUIRED FOR TEMPORARY SUPPORTS & DEMOLITION SEQUENCE;  
 CONTRACTOR TO TRACE / LOCATE ALL BURIED SERVICES PRIOR TO WORK COMMENCEMENT & TO LAISE WITH STATUTORY AUTHORITIES FOR ANY WORKS TO SERVICES THAT MAY BE REQUIRED  
 ELEMENTS TO BE REMOVED OR MODIFIED IN SUCH A MANNER AS TO FACILITATE THE PROPOSED LAYOUT & DESIRED APPEARANCE  
 ALL DISTURBED SURFACES TO BE MADE GOOD INCLUDING DECORATION  
 ALL DIMENSIONS TBC ON SITE  
**IF IN DOUBT ASK!**  
 In the absence of a particular detail or for further clarification, the first point of reference must be made by referring to the relevant guidance contained in the LABC Warranty Technical Manual Version 11, access to this manual can be found using the following URL or SCAN the QR code for easier access  
<https://www.labcwarranty.co.uk/hubs/LABC%20Warranty%20Technical%20Manual%20Version%2011.pdf?hsCtaTracking=b4127340-5051-4875-8e01-8c669b863ead%7Cfd56531b-df11-4bb7-b58a-98396c28940b>  
  
 If clarification regarding structural issues is required, refer to the client appointed structural engineer.



07931906057 © SHIELDS DESIGN LTD All rights reserved  
<http://www.shieldsdesign.com> [studio@shieldsdesign.com](mailto:studio@shieldsdesign.com)

REV:	DATE:	DETAILS:
CLIENT:		

**GARY & ELSA POLLITT**


SITE LOCATION:  
**47 BRADSHAW MEADOWS BOLTON BL2 4NA**

DWG TITLE:  
**LOCATION PLAN Existing**

SCALE @ A3: 1:1250  
 DWG No: **A.01.1** Rev:  
 STATUS: **PRELIMINARY** DATE: 11/04/2024

SCALEBAR: 1:50(2CM=1M) 1:100(1CM=1M) 1:200(1CM=2M) 1:500(1CM=5M)

N

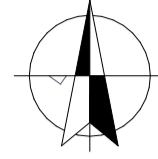

ALL DESIGN WORK IS SUBJECT TO STATUTORY APPROVALS AND MAY REQUIRE AMENDMENT:

3D VISUALS ARE FOR ILLUSTRATION PURPOSE ONLY, INCLUDING ANY ASSOCIATED BIMX MODELLING:

CONTRACTOR TO CHECK ALL DIMENSIONS AND DETAILS, ON SITE PRIOR SUBMITTING TENDER AND PLACING ORDERS FOR MATERIALS OR FOR FABRICATION PURPOSES:

NOTE: WHERE PLANS ARE GENERATED FROM DIMENSIONS AND PHOTOS PROVIDED BY CLIENT, THE CONTRACTOR MUST CHECK FOR ACCURACY & WORKABILITY PRIOR TO COMMENCEMENT, ANY DISCREPANCY MUST BE REPORTED IMMEDIATELY.

THIS INFORMATION IS NOT TRANSFERABLE AND GRANTING LICENSE FOR USE OF THIS INFORMATION BY ANY OTHER PARTY IS DONE SO ON THE CONDITIONAL BASIS THAT THE LICENSEE CARRIES OUT THEIR OWN DIMENSIONAL CHECKS FOR ACCURACY, OTHERWISE THE USE OF THIS INFORMATION IS PROHIBITED.

THESE DRAWINGS HAVE BEEN PRODUCED FOR PLANNING &/OR BUILDING REGULATIONS PURPOSES ONLY, AS MAY BE REQUIRED; FURTHER AMENDMENT MAY BE REQUIRED TO ACHIEVE COMPLIANCE WITH STATUTORY REQUIREMENTS.

CONTRACTOR MUST ASSESS ENTIRE SCOPE OF WORKS ON SITE AND INCORPORATE ALL THAT IS REQUIRED TO ENABLE SUBMISSION OF A BONAFIDE TENDER.

CLIENT MUST SPECIFY FINISHES AND WHETHER ANY EXTERNAL SUBCONTRACTORS ARE TO BE USED. MAIN CONTRACTOR TO INCLUDE FOR ANY BWIC WITH FACILITATING SUBCONTRACTORS PACKAGES EG: CLIENT APPOINTED SPECIALIST BATHROOM/KITCHEN DESIGN & INSTALLATIONS ETC.

CONTRACTOR MUST LIAISE WITH SENGR IF GUIDANCE IS REQUIRED FOR TEMPORARY SUPPORTS & DEMOLITION SEQUENCE;

CONTRACTOR TO TRACE / LOCATE ALL BURIED SERVICES PRIOR TO WORK COMMENCEMENT & TO LIAISE WITH STATUTORY AUTHORITIES FOR ANY WORKS TO SERVICES THAT MAY BE REQUIRED

ELEMENTS TO BE REMOVED OR MODIFIED IN SUCH A MANNER AS TO FACILITATE THE PROPOSED LAYOUT & DESIRED APPEARANCE

ALL DISTURBED SURFACES TO BE MADE GOOD INCLUDING DECORATION

ALL DIMENSIONS TBC ON SITE

**IF IN DOUBT ASK!**

In the absence of a particular detail or for further clarification, the first point of reference must be made by referring to the relevant guidance contained in the LABC Warranty Technical Manual Version 11, access to this manual can be found using the following URL or SCAN the QR code for easier access

<https://www.labcwarranty.co.uk/hubs/LABC%20Warranty%20Technical%20Manual%20Version%2011.pdf?hsCtaTracking=b4127340-5051-4875-8e01-8c669b863ead%7Cfd56531b-df11-4bb7-b58a-98396c28940b>



If clarification regarding structural issues is required, refer to the client appointed structural engineer.



07931906057 © SHIELDS DESIGN LTD All rights reserved  
<http://www.shieldsdesign.com> [studio@shieldsdesign.com](mailto:studio@shieldsdesign.com)

REV: DATE: DETAILS:

CLIENT:

**GARY & ELSA POLLITT**

SITE LOCATION:

**47 BRADSHAW MEADOWS BOLTON BL2 4NA**

DWG TITLE:


**SITE PLAN Existing**


SCALE @ A3: 1:200

DWG No: **A.01.2** Rev:

STATUS: **PRELIMINARY** DATE: 11/04/2024

SCALEBAR: 1:50(2CM=1M) 1:100(1CM=1M) 1:200(1CM=2M) 1:500(1CM=5M)

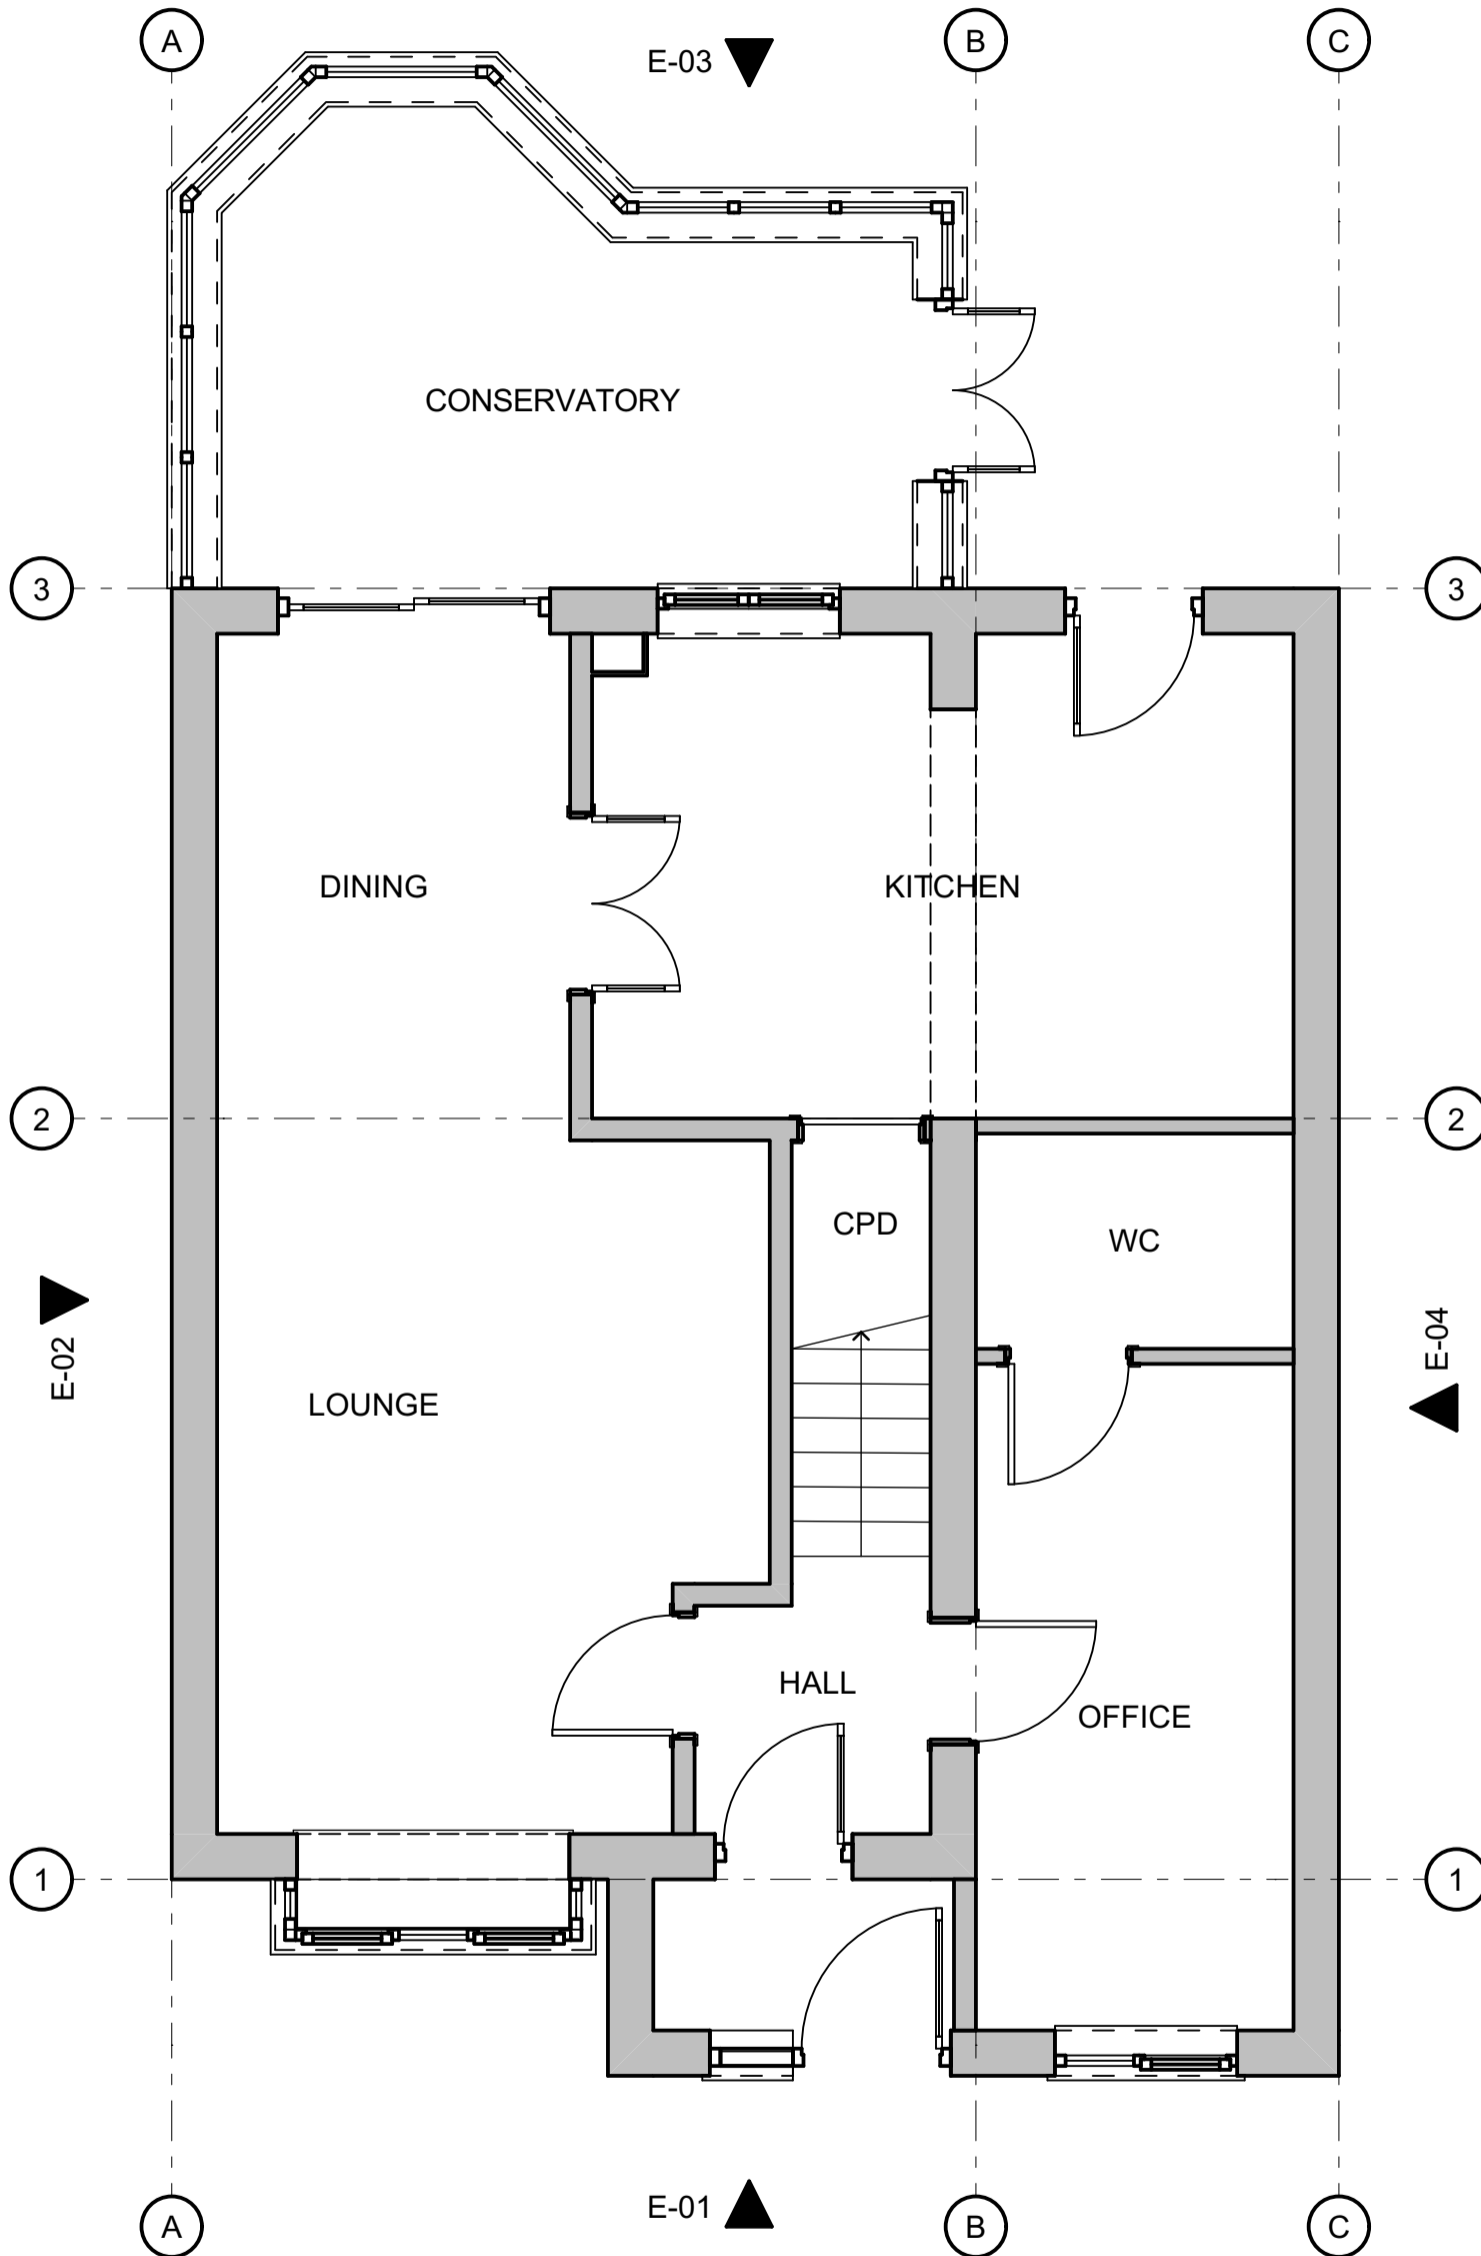


ALL DESIGN WORK IS SUBJECT TO STATUTORY APPROVALS AND MAY REQUIRE AMENDMENT:  
 3D VISUALS ARE FOR ILLUSTRATION PURPOSE ONLY, INCLUDING ANY ASSOCIATED BIMX MODELLING:  
 CONTRACTOR TO CHECK ALL DIMENSIONS AND DETAILS, ON SITE PRIOR SUBMITTING TENDER AND PLACING ORDERS FOR MATERIALS OR FOR FABRICATION PURPOSES:  
 NOTE: WHERE PLANS ARE GENERATED FROM DIMENSIONS AND PHOTOS PROVIDED BY CLIENT, THE CONTRACTOR MUST CHECK FOR ACCURACY & WORKABILITY PRIOR TO COMMENCEMENT, ANY DISCREPANCY MUST BE REPORTED IMMEDIATELY.  
 THIS INFORMATION IS NOT TRANSFERABLE AND GRANTING LICENSE FOR USE OF THIS INFORMATION BY ANY OTHER PARTY IS DONE SO ON THE CONDITIONAL BASIS THAT THE LICENSEE CARRIES OUT THEIR OWN DIMENSIONAL CHECKS FOR ACCURACY, OTHERWISE THE USE OF THIS INFORMATION IS PROHIBITED.  
 THESE DRAWINGS HAVE BEEN PRODUCED FOR PLANNING &/OR BUILDING REGULATIONS PURPOSES ONLY, AS MAY BE REQUIRED; FURTHER AMENDMENT MAY BE REQUIRED TO ACHIEVE COMPLIANCE WITH STATUTORY REQUIREMENTS.  
 CONTRACTOR MUST ASSESS ENTIRE SCOPE OF WORKS ON SITE AND INCORPORATE ALL THAT IS REQUIRED TO ENABLE SUBMISSION OF A BONAFIDE TENDER.  
 CLIENT MUST SPECIFY FINISHES AND WHETHER ANY EXTERNAL SUBCONTRACTORS ARE TO BE USED, MAIN CONTRACTOR TO INCLUDE FOR ANY BWIC WITH FACILITATING SUBCONTRACTORS PACKAGES EG: CLIENT APPOINTED SPECIALIST BATHROOM/KITCHEN DESIGN & INSTALLATIONS ETC.  
 CONTRACTOR MUST LIAISE WITH SENGR IF GUIDANCE IS REQUIRED FOR TEMPORARY SUPPORTS & DEMOLITION SEQUENCE;  
 CONTRACTOR TO TRACE / LOCATE ALL BURIED SERVICES PRIOR TO WORK COMMENCEMENT & TO LIAISE WITH STATUTORY AUTHORITIES FOR ANY WORKS TO SERVICES THAT MAY BE REQUIRED  
 ELEMENTS TO BE REMOVED OR MODIFIED IN SUCH A MANNER AS TO FACILITATE THE PROPOSED LAYOUT & DESIRED APPEARANCE  
 ALL DISTURBED SURFACES TO BE MADE GOOD INCLUDING DECORATION  
 ALL DIMENSIONS TBC ON SITE  
**IF IN DOUBT ASK!**  
 In the absence of a particular detail or for further clarification, the first point of reference must be made by referring to the relevant guidance contained in the LABC Warranty Technical Manual Version 11, access to this manual can be found using the following URL or SCAN the QR code for easier access  
<https://www.labcwarranty.co.uk/hubfs/LABC%20Warranty%20Technical%20Manual%20Version%2011.pdf?hsCtaTracking=b4127340-5051-4875-8e01-8c669b863ead%7Cfd56531b-df11-4bb7-b58a-98396c28940b>  
  
 If clarification regarding structural issues is required, refer to the client appointed structural engineer.



07931906057 © SHIELDS DESIGN LTD All rights reserved  
<http://www.shieldsdesign.com> [studio@shieldsdesign.com](mailto:studio@shieldsdesign.com)

REV:	DATE:	DETAILS:
CLIENT:		
<b>GARY &amp; ELSA POLLITT</b>		
SITE LOCATION:		
<b>47 BRADSHAW MEADOWS BOLTON BL2 4NA</b>		
DWG TITLE:		
<b>0. GROUND FLOOR Existing</b>		
SCALE @ A3: 1:50		
DWG No:	<b>A.01.3</b>	Rev:
STATUS:	<b>PRELIMINARY</b>	DATE: 11/04/2024

SCALEBAR: 1:50(2CM=1M) 1:100(1CM=1M) 1:200(1CM=2M) 1:500(1CM=5M)

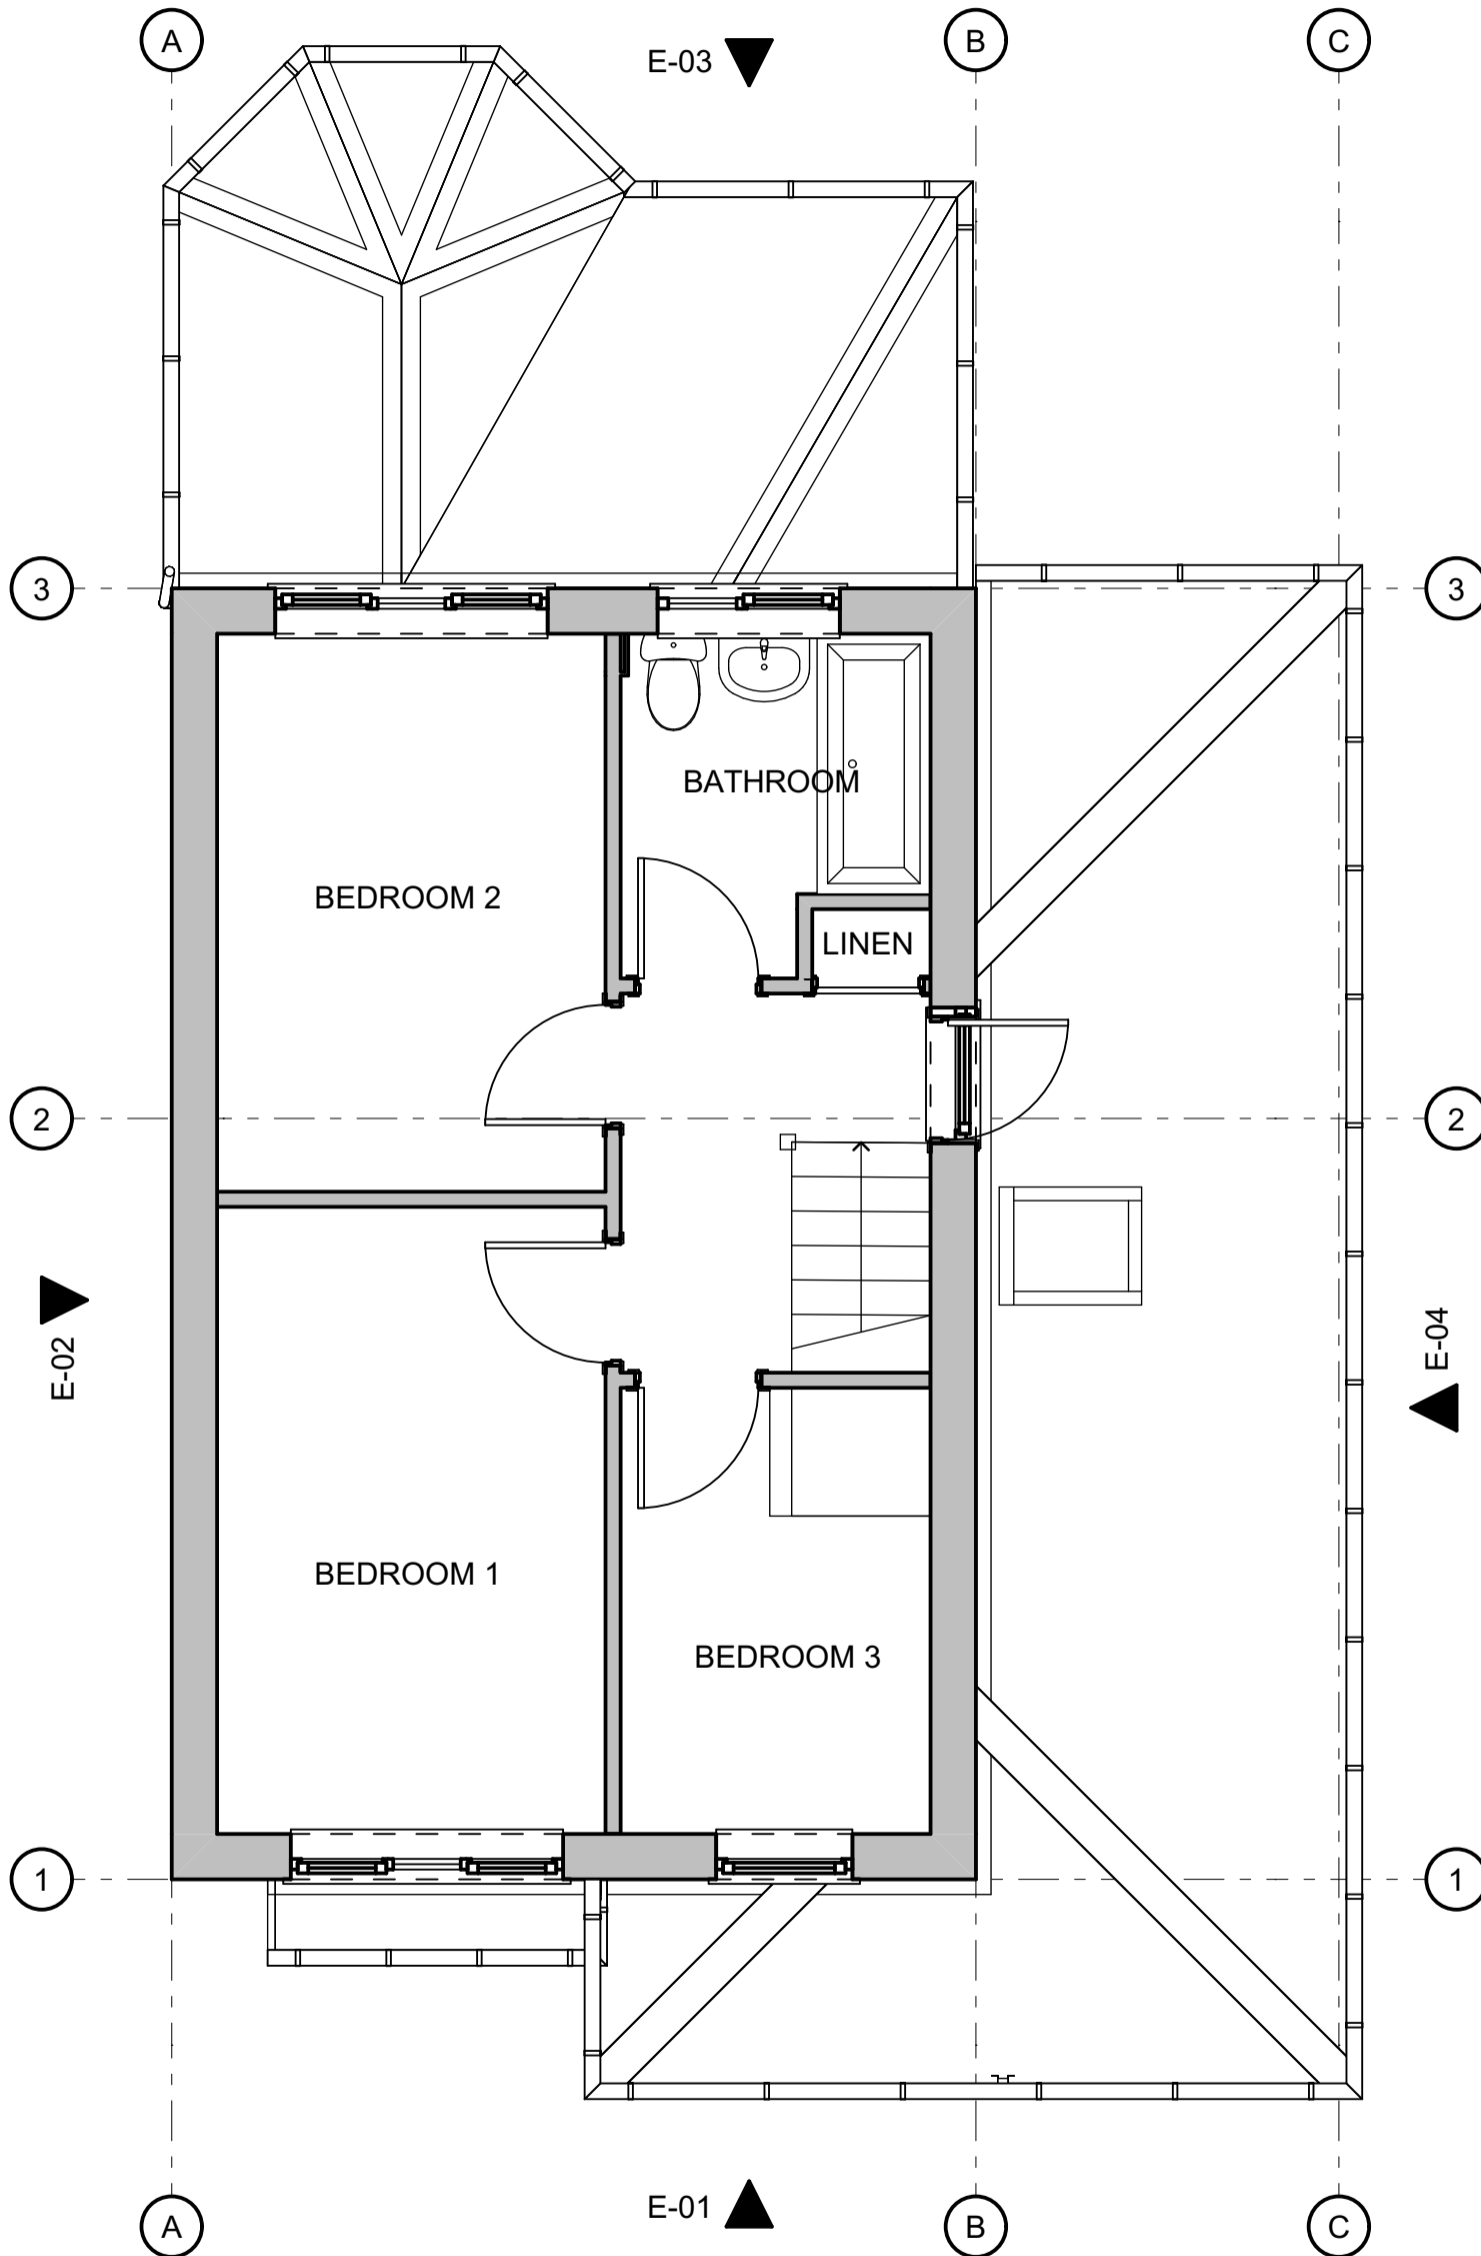

ALL DESIGN WORK IS SUBJECT TO STATUTORY APPROVALS AND MAY REQUIRE AMENDMENT:

3D VISUALS ARE FOR ILLUSTRATION PURPOSE ONLY, INCLUDING ANY ASSOCIATED BIMX MODELLING:

CONTRACTOR TO CHECK ALL DIMENSIONS AND DETAILS, ON SITE PRIOR SUBMITTING TENDER AND PLACING ORDERS FOR MATERIALS OR FOR FABRICATION PURPOSES:

NOTE: WHERE PLANS ARE GENERATED FROM DIMENSIONS AND PHOTOS PROVIDED BY CLIENT, THE CONTRACTOR MUST CHECK FOR ACCURACY & WORKABILITY PRIOR TO COMMENCEMENT, ANY DISCREPANCY MUST BE REPORTED IMMEDIATELY.

THIS INFORMATION IS NOT TRANSFERABLE AND GRANTING LICENSE FOR USE OF THIS INFORMATION BY ANY OTHER PARTY IS DONE SO ON THE CONDITIONAL BASIS THAT THE LICENSEE CARRIES OUT THEIR OWN DIMENSIONAL CHECKS FOR ACCURACY, OTHERWISE THE USE OF THIS INFORMATION IS PROHIBITED.

THESE DRAWINGS HAVE BEEN PRODUCED FOR PLANNING &/OR BUILDING REGULATIONS PURPOSES ONLY, AS MAY BE REQUIRED; FURTHER AMENDMENT MAY BE REQUIRED TO ACHIEVE COMPLIANCE WITH STATUTORY REQUIREMENTS.

CONTRACTOR MUST ASSESS ENTIRE SCOPE OF WORKS ON SITE AND INCORPORATE ALL THAT IS REQUIRED TO ENABLE SUBMISSION OF A BONAFIDE TENDER.

CLIENT MUST SPECIFY FINISHES AND WHETHER ANY EXTERNAL SUBCONTRACTORS ARE TO BE USED, MAIN CONTRACTOR TO INCLUDE FOR ANY BWIC WITH FACILITATING SUBCONTRACTORS PACKAGES EG: CLIENT APPOINTED SPECIALIST BATHROOM/KITCHEN DESIGN & INSTALLATIONS ETC.

CONTRACTOR MUST LIAISE WITH SENGR IF GUIDANCE IS REQUIRED FOR TEMPORARY SUPPORTS & DEMOLITION SEQUENCE;

CONTRACTOR TO TRACE / LOCATE ALL BURIED SERVICES PRIOR TO WORK COMMENCEMENT & TO LIAISE WITH STATUTORY AUTHORITIES FOR ANY WORKS TO SERVICES THAT MAY BE REQUIRED

ELEMENTS TO BE REMOVED OR MODIFIED IN SUCH A MANNER AS TO FACILITATE THE PROPOSED LAYOUT & DESIRED APPEARANCE


ALL DISTURBED SURFACES TO BE MADE GOOD INCLUDING DECORATION

ALL DIMENSIONS TBC ON SITE


**IF IN DOUBT ASK!**

In the absence of a particular detail or for further clarification, the first point of reference must be made by referring to the relevant guidance contained in the LABC Warranty Technical Manual Version 11, access to this manual can be found using the following URL or SCAN the QR code for easier access

<https://www.labcwarranty.co.uk/hubfs/LABC%20Warranty%20Technical%20Manual%20Version%2011.pdf?hsCtaTracking=b4127340-5051-4875-8e01-8c669b863ead%7Cfd56531b-df11-4bb7-b58a-98396c28940b>




If clarification regarding structural issues is required, refer to the client appointed structural engineer.

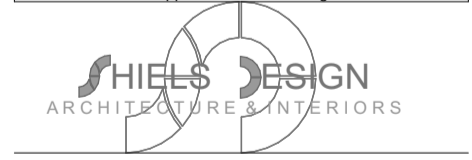

07931906057 © SHIELDS DESIGN LTD All rights reserved  
<http://www.shieldsdesign.com> [studio@shieldsdesign.com](mailto:studio@shieldsdesign.com)

REV:	DATE:	DETAILS:
CLIENT:		
<b>GARY &amp; ELSA POLLITT</b>		
SITE LOCATION:		
<b>47 BRADSHAW MEADOWS BOLTON BL2 4NA</b>		
DWG TITLE:		
<b>1. 1ST FLOOR Existing</b>		
SCALE @ A3: 1:50		
DWG No:	<b>A.01.4</b>	Rev:
STATUS:	<b>PRELIMINARY</b>	DATE: 11/04/2024

SCALEBAR: 1:50(2CM=1M) 1:100(1CM=1M) 1:200(1CM=2M) 1:500(1CM=5M)

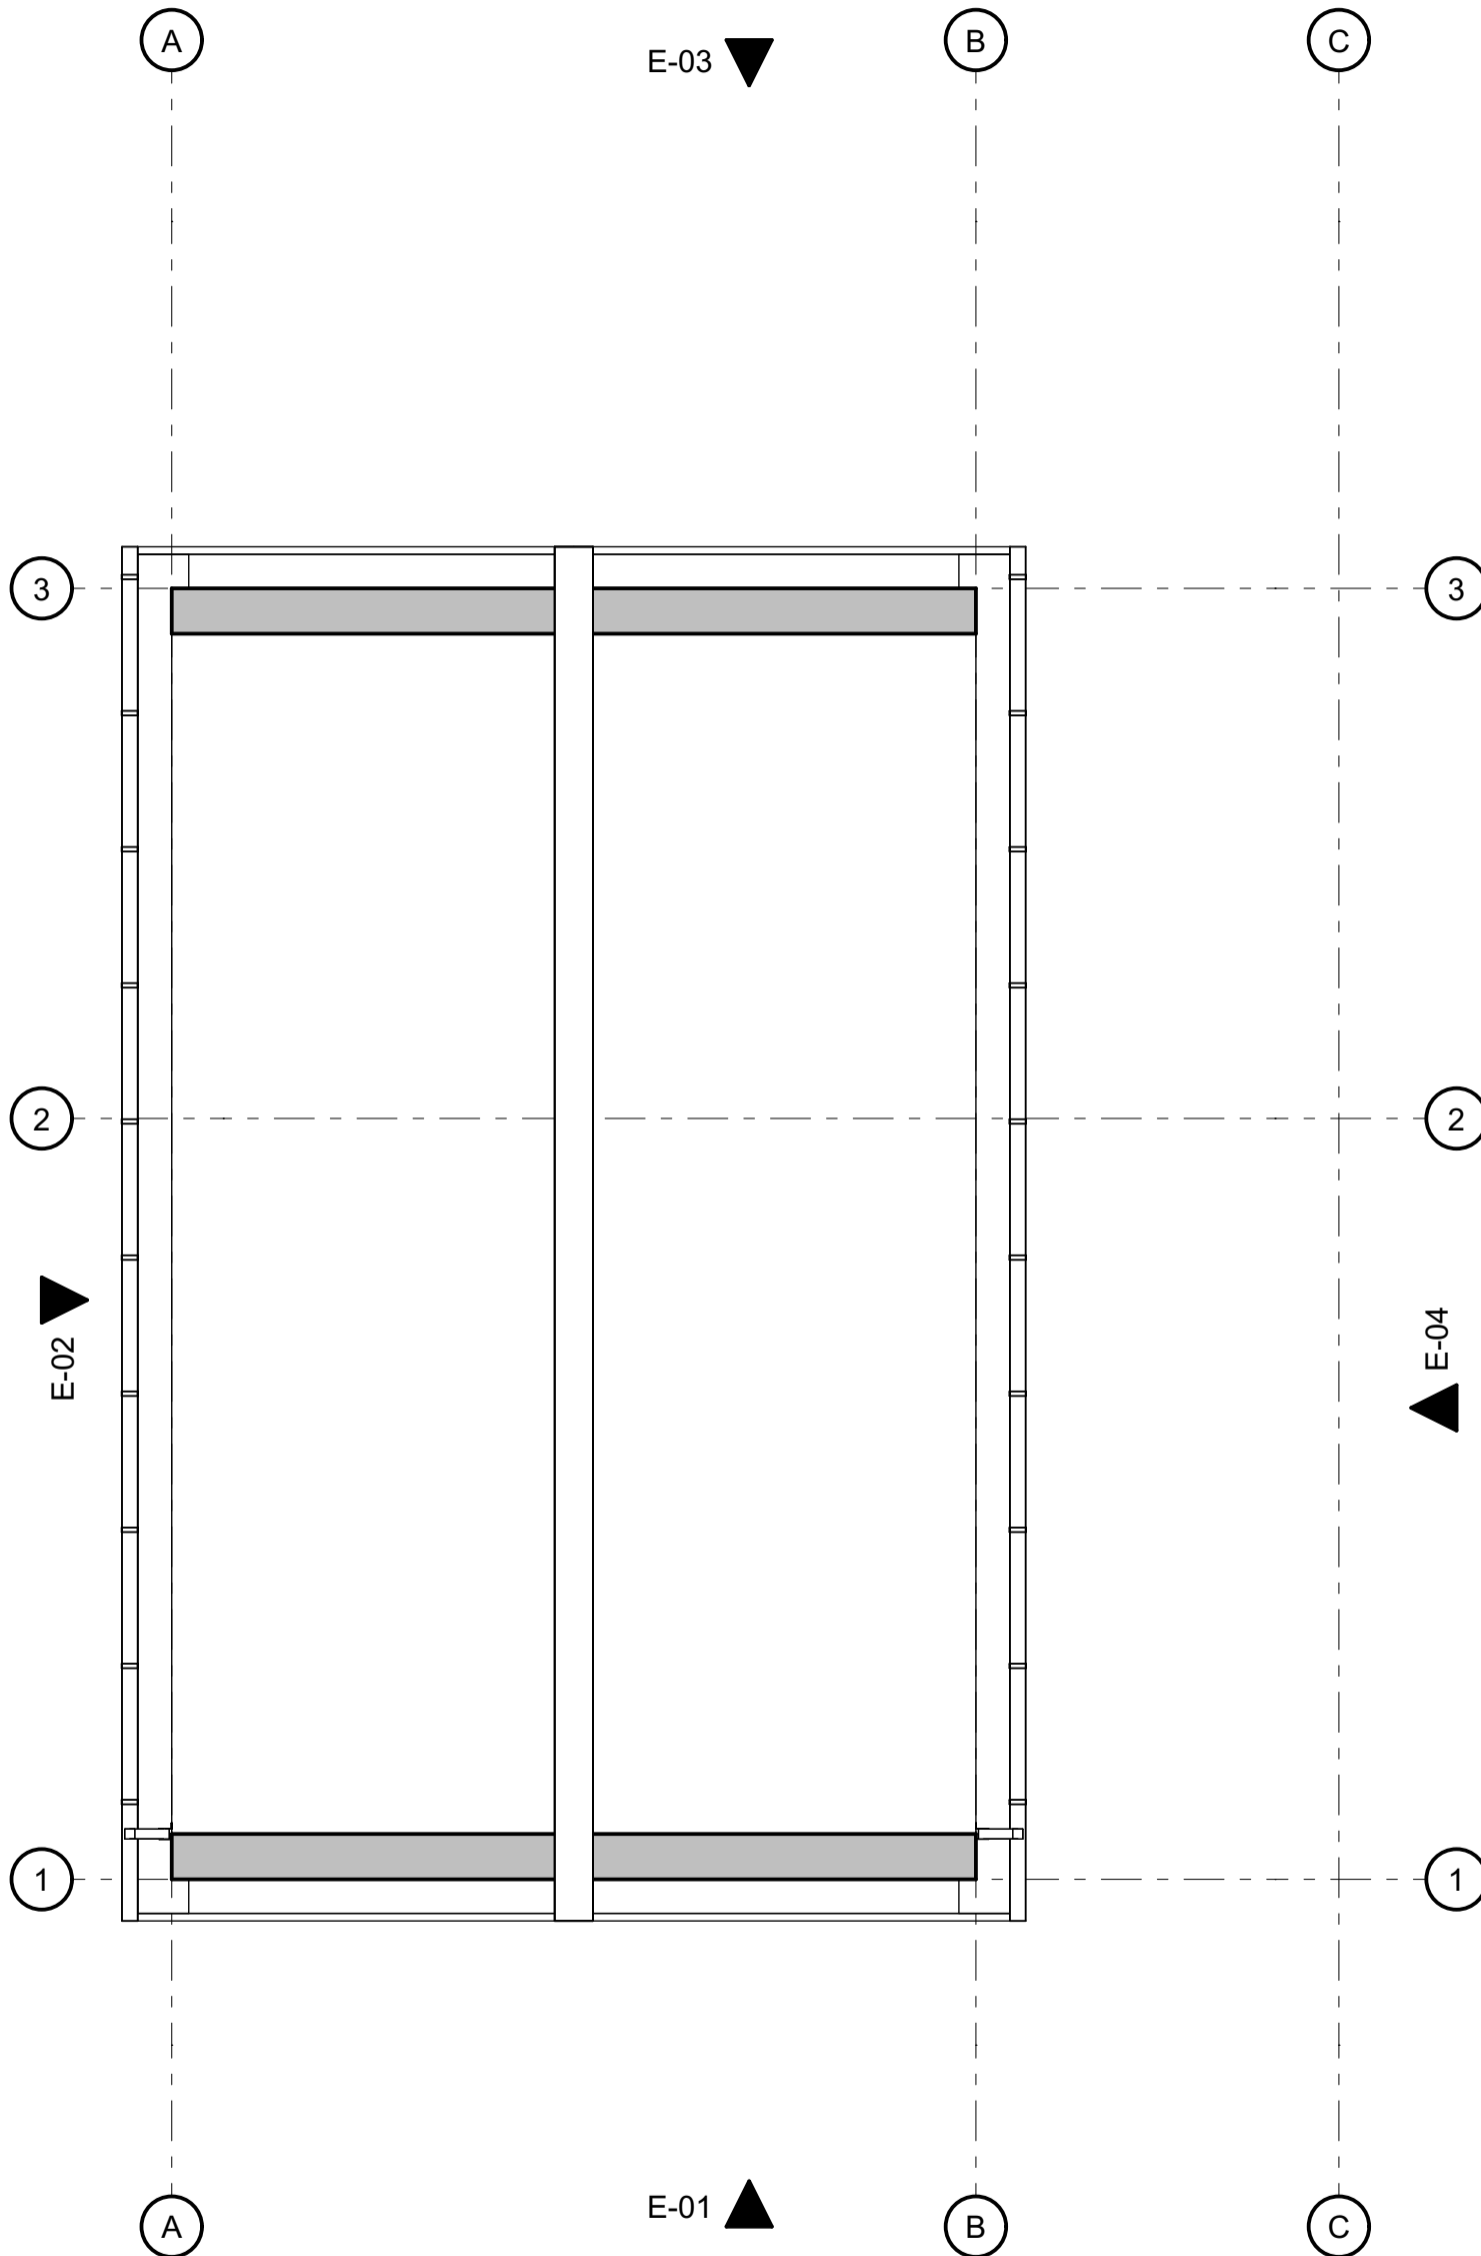

ALL DESIGN WORK IS SUBJECT TO STATUTORY APPROVALS AND MAY REQUIRE AMENDMENT:

3D VISUALS ARE FOR ILLUSTRATION PURPOSE ONLY, INCLUDING ANY ASSOCIATED BIMX MODELLING:

CONTRACTOR TO CHECK ALL DIMENSIONS AND DETAILS, ON SITE PRIOR SUBMITTING TENDER AND PLACING ORDERS FOR MATERIALS OR FOR FABRICATION PURPOSES:

NOTE: WHERE PLANS ARE GENERATED FROM DIMENSIONS AND PHOTOS PROVIDED BY CLIENT, THE CONTRACTOR MUST CHECK FOR ACCURACY & WORKABILITY PRIOR TO COMMENCEMENT, ANY DISCREPANCY MUST BE REPORTED IMMEDIATELY.

THIS INFORMATION IS NOT TRANSFERABLE AND GRANTING LICENSE FOR USE OF THIS INFORMATION BY ANY OTHER PARTY IS DONE SO ON THE CONDITIONAL BASIS THAT THE LICENSEE CARRIES OUT THEIR OWN DIMENSIONAL CHECKS FOR ACCURACY, OTHERWISE THE USE OF THIS INFORMATION IS PROHIBITED.

THESE DRAWINGS HAVE BEEN PRODUCED FOR PLANNING &/OR BUILDING REGULATIONS PURPOSES ONLY, AS MAY BE REQUIRED; FURTHER AMENDMENT MAY BE REQUIRED TO ACHIEVE COMPLIANCE WITH STATUTORY REQUIREMENTS.

CONTRACTOR MUST ASSESS ENTIRE SCOPE OF WORKS ON SITE AND INCORPORATE ALL THAT IS REQUIRED TO ENABLE SUBMISSION OF A BONAFIDE TENDER.

CLIENT MUST SPECIFY FINISHES AND WHETHER ANY EXTERNAL SUBCONTRACTORS ARE TO BE USED, MAIN CONTRACTOR TO INCLUDE FOR ANY BWIC WITH FACILITATING SUBCONTRACTORS PACKAGES EG: CLIENT APPOINTED SPECIALIST BATHROOM/KITCHEN DESIGN & INSTALLATIONS ETC.

CONTRACTOR MUST LIAISE WITH SENGR IF GUIDANCE IS REQUIRED FOR TEMPORARY SUPPORTS & DEMOLITION SEQUENCE;

CONTRACTOR TO TRACE / LOCATE ALL BURIED SERVICES PRIOR TO WORK COMMENCEMENT & TO LIAISE WITH STATUTORY AUTHORITIES FOR ANY WORKS TO SERVICES THAT MAY BE REQUIRED

ELEMENTS TO BE REMOVED OR MODIFIED IN SUCH A MANNER AS TO FACILITATE THE PROPOSED LAYOUT & DESIRED APPEARANCE


ALL DISTURBED SURFACES TO BE MADE GOOD INCLUDING DECORATION

ALL DIMENSIONS TBC ON SITE

**IF IN DOUBT ASK!**

In the absence of a particular detail or for further clarification, the first point of reference must be made by referring to the relevant guidance contained in the LABC Warranty Technical Manual Version 11, access to this manual can be found using the following URL or SCAN the QR code for easier access

<https://www.labcwarranty.co.uk/hubfs/LABC%20Warranty%20Technical%20Manual%20Version%2011.pdf?hsCtaTracking=b4127340-5051-4875-8e01-8c669b863ead%7Cfd56531b-df11-4bb7-b58a-98396c28940b>








If clarification regarding structural issues is required, refer to the client appointed structural engineer.

**SHIELDS DESIGN**  
ARCHITECTURE & INTERIORS

☎ 07931906057 © SHIELDS DESIGN LTD All rights reserved  
📧 <http://www.shieldsdesign.com> ✉ [studio@shieldsdesign.com](mailto:studio@shieldsdesign.com)

REV:	DATE:	DETAILS:
CLIENT:		
<b>GARY &amp; ELSA POLLITT</b>		
SITE LOCATION:		
<b>47 BRADSHAW MEADOWS BOLTON BL2 4NA</b>		
DWG TITLE:		
<b>2. ROOF Existing</b>		
SCALE @ A3: 1:50		
DWG No:	<b>A.01.5</b>	Rev:
STATUS:	<b>PRELIMINARY</b>	DATE: 11/04/2024

SCALEBAR: 1:50(2CM=1M) 1:100(1CM=1M) 1:200(1CM=2M) 1:500(1CM=5M)

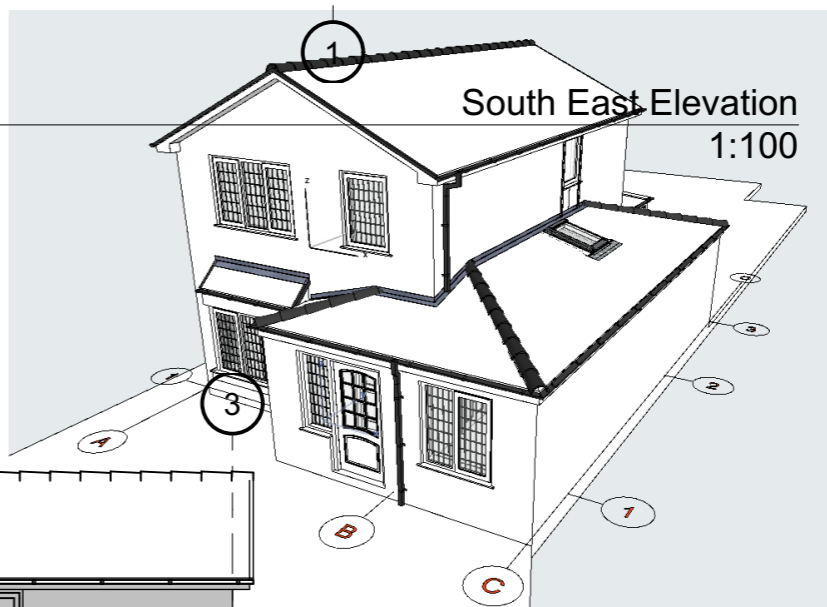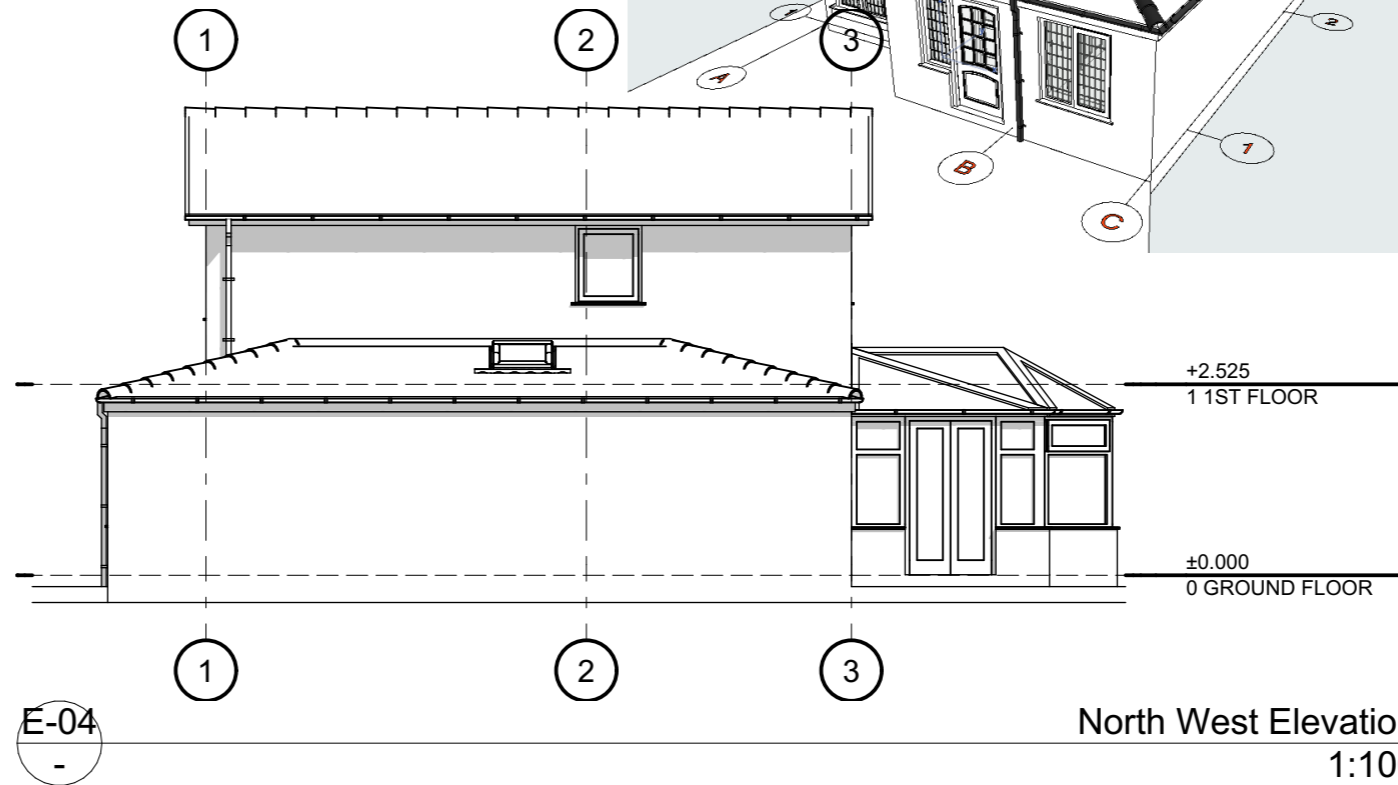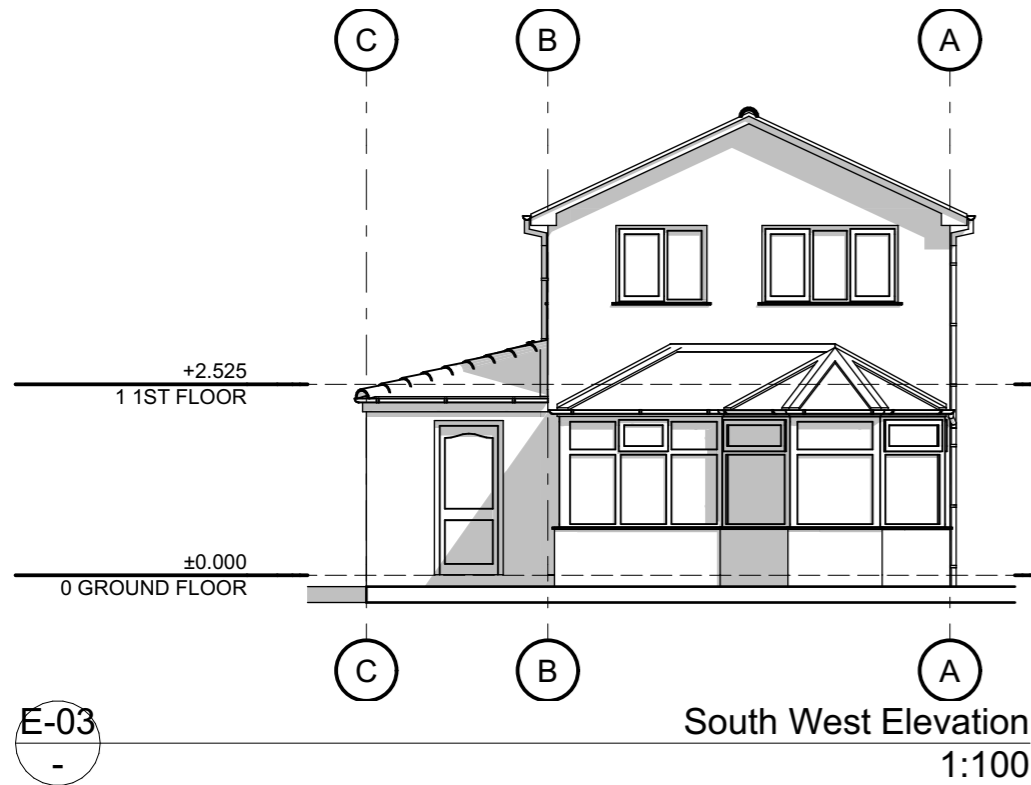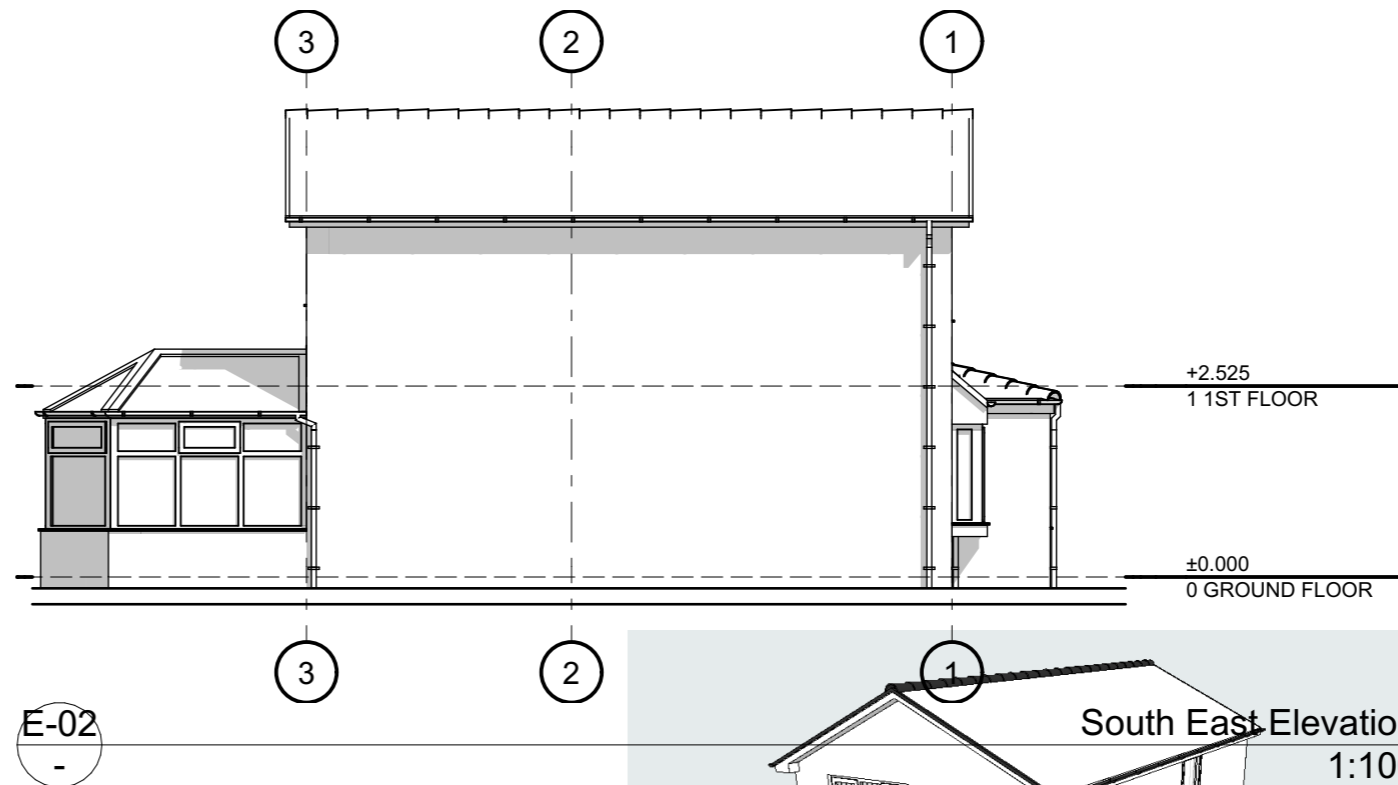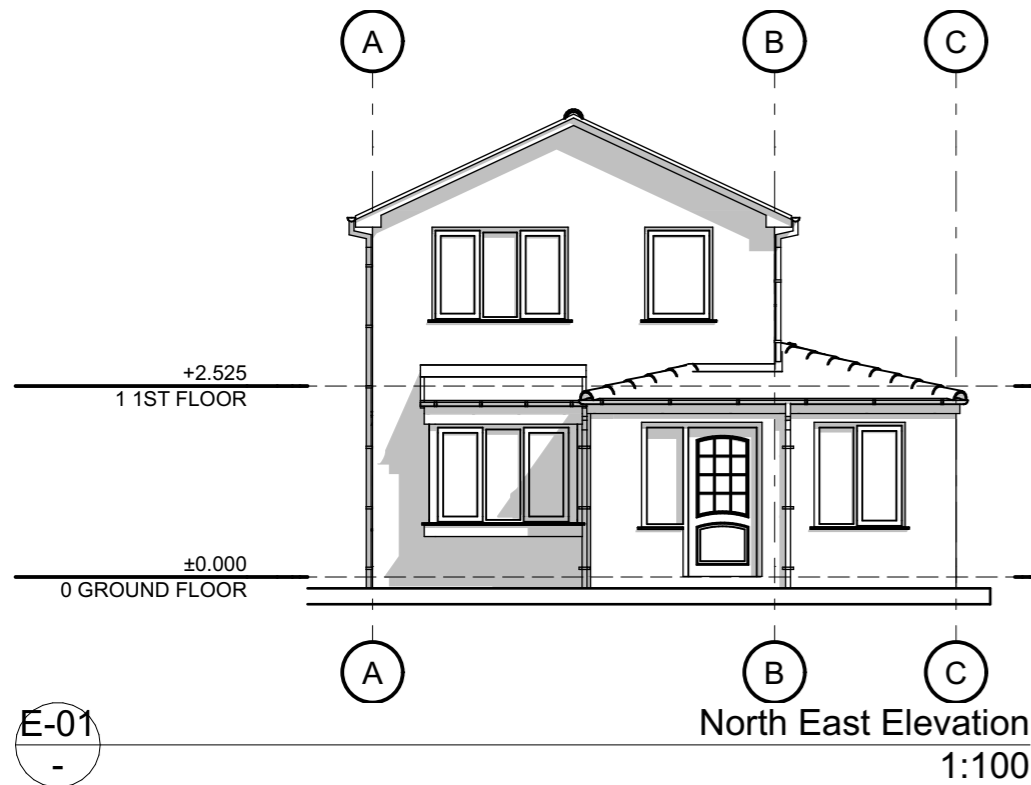

ALL DESIGN WORK IS SUBJECT TO STATUTORY APPROVALS AND MAY REQUIRE AMENDMENT:

3D VISUALS ARE FOR ILLUSTRATION PURPOSE ONLY, INCLUDING ANY ASSOCIATED BIMX MODELLING:

CONTRACTOR TO CHECK ALL DIMENSIONS AND DETAILS, ON SITE PRIOR SUBMITTING TENDER AND PLACING ORDERS FOR MATERIALS OR FOR FABRICATION PURPOSES:

NOTE: WHERE PLANS ARE GENERATED FROM DIMENSIONS AND PHOTOS PROVIDED BY CLIENT, THE CONTRACTOR MUST CHECK FOR ACCURACY & WORKABILITY PRIOR TO COMMENCEMENT, ANY DISCREPANCY MUST BE REPORTED IMMEDIATELY.

THIS INFORMATION IS NOT TRANSFERABLE AND GRANTING LICENSE FOR USE OF THIS INFORMATION BY ANY OTHER PARTY IS DONE SO ON THE CONDITIONAL BASIS THAT THE LICENSEE CARRIES OUT THEIR OWN DIMENSIONAL CHECKS FOR ACCURACY, OTHERWISE THE USE OF THIS INFORMATION IS PROHIBITED.

THESE DRAWINGS HAVE BEEN PRODUCED FOR PLANNING &/OR BUILDING REGULATIONS PURPOSES ONLY, AS MAY BE REQUIRED; FURTHER AMENDMENT MAY BE REQUIRED TO ACHIEVE COMPLIANCE WITH STATUTORY REQUIREMENTS.

CONTRACTOR MUST ASSESS ENTIRE SCOPE OF WORKS ON SITE AND INCORPORATE ALL THAT IS REQUIRED TO ENABLE SUBMISSION OF A BONAFIDE TENDER.

CLIENT MUST SPECIFY FINISHES AND WHETHER ANY EXTERNAL SUBCONTRACTORS ARE TO BE USED, MAIN CONTRACTOR TO INCLUDE FOR ANY BWIC WITH FACILITATING SUBCONTRACTORS PACKAGES EG: CLIENT APPOINTED SPECIALIST BATHROOM/KITCHEN DESIGN & INSTALLATIONS ETC.

CONTRACTOR MUST LIAISE WITH SENGRA IF GUIDANCE IS REQUIRED FOR TEMPORARY SUPPORTS & DEMOLITION SEQUENCE;

CONTRACTOR TO TRACE / LOCATE ALL BURIED SERVICES PRIOR TO WORK COMMENCEMENT & TO LIAISE WITH STATUTORY AUTHORITIES FOR ANY WORKS TO SERVICES THAT MAY BE REQUIRED

ELEMENTS TO BE REMOVED OR MODIFIED IN SUCH A MANNER AS TO FACILITATE THE PROPOSED LAYOUT & DESIRED APPEARANCE

ALL DISTURBED SURFACES TO BE MADE GOOD INCLUDING DECORATION

ALL DIMENSIONS TBC ON SITE

**IF IN DOUBT ASK!**

In the absence of a particular detail or for further clarification, the first point of reference must be made by referring to the relevant guidance contained in the LABC Warranty Technical Manual Version 11, access to this manual can be found using the following URL or SCAN the QR code for easier access

<https://www.labcwarranty.co.uk/hubfs/LABC%20Warranty%20Technical%20Manual%20Version%2011.pdf?hsCtaTracking=b4127340-5051-4875-8e01-8c669b863ead%7Cfd56531b-df11-4bb7-b58a-98396c28940b>


If clarification regarding structural issues is required, refer to the client appointed structural engineer.


**SHIELDS DESIGN**  
ARCHITECTURE & INTERIORS

☎ 07931906057 © SHIELDS DESIGN LTD All rights reserved  
🌐 <http://www.shieldsdesign.com> ✉ [studio@shieldsdesign.com](mailto:studio@shieldsdesign.com)

REV: DATE: DETAILS:  
CLIENT:  
**GARY & ELSA POLLITT**  
SITE LOCATION:  
**47 BRADSHAW MEADOWS BOLTON BL2 4NA**  
DWG TITLE:  
**ELEVATIONS Existing**  
SCALE @ A3: 1:100  
DWG No: **A.01.6** Rev:  
STATUS: **PRELIMINARY** DATE: 11/04/2024

SCALEBAR: 1:50(2CM=1M) 1:100(1CM=1M) 1:200(1CM=2M) 1:500(1CM=5M)

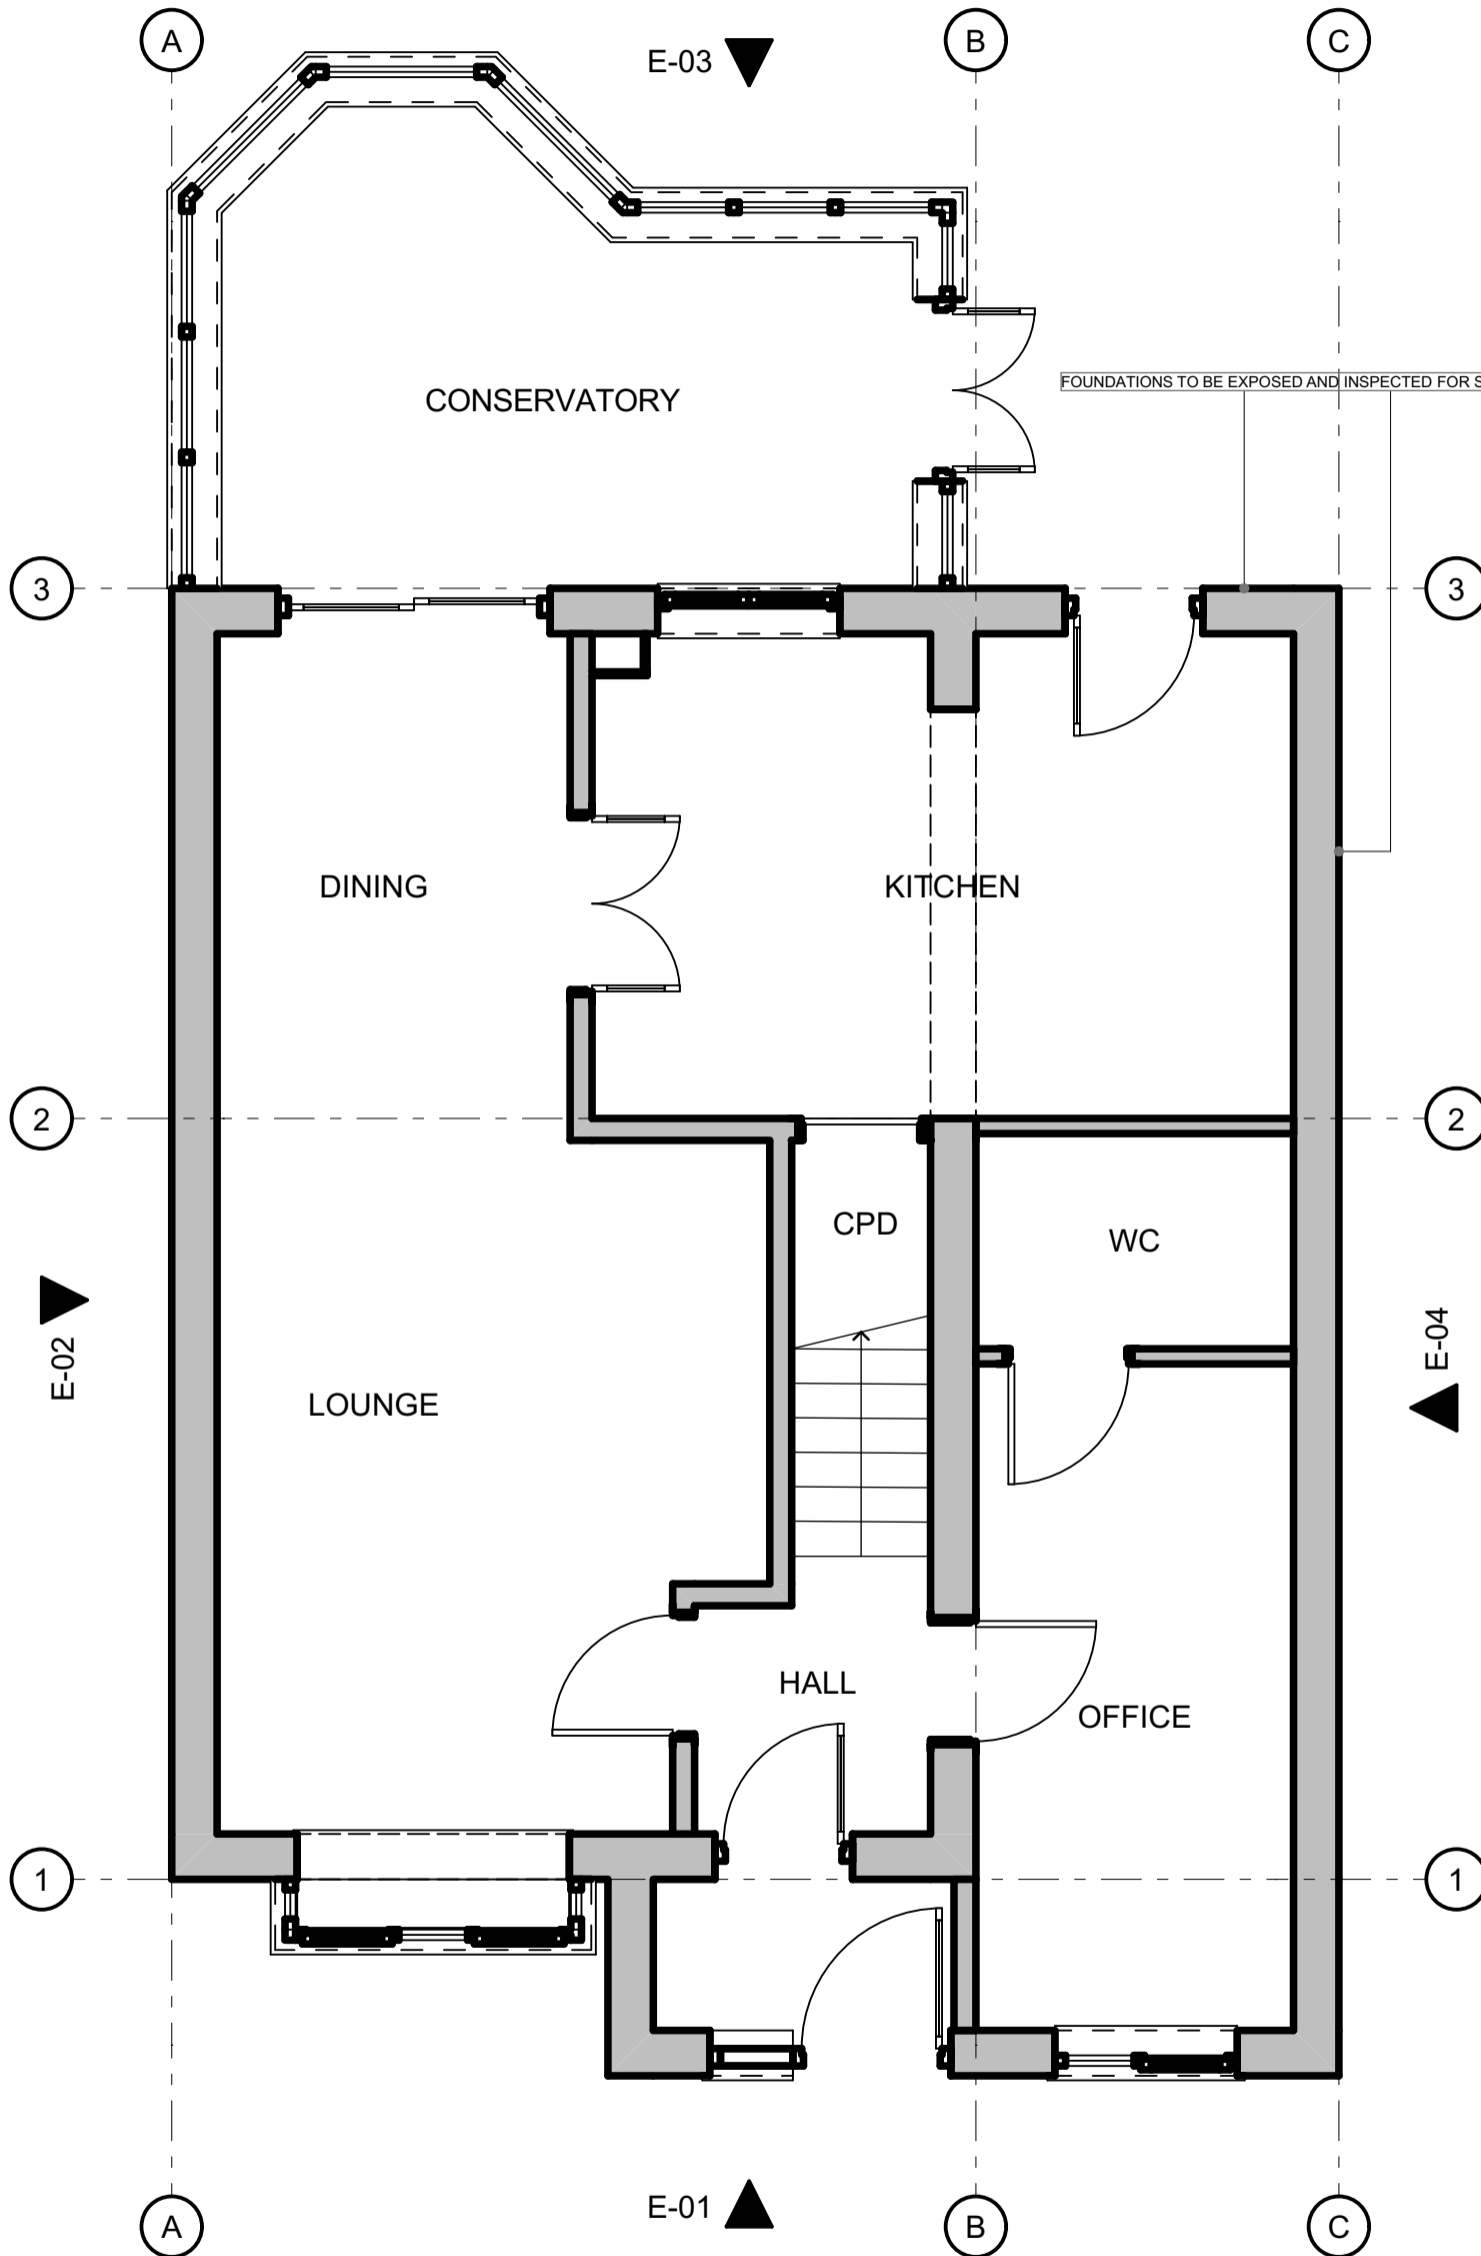


ALL DESIGN WORK IS SUBJECT TO STATUTORY APPROVALS AND MAY REQUIRE AMENDMENT:  
 3D VISUALS ARE FOR ILLUSTRATION PURPOSE ONLY, INCLUDING ANY ASSOCIATED BIMX MODELLING:  
 CONTRACTOR TO CHECK ALL DIMENSIONS AND DETAILS, ON SITE PRIOR SUBMITTING TENDER AND PLACING ORDERS FOR MATERIALS OR FOR FABRICATION PURPOSES:  
 NOTE: WHERE PLANS ARE GENERATED FROM DIMENSIONS AND PHOTOS PROVIDED BY CLIENT, THE CONTRACTOR MUST CHECK FOR ACCURACY & WORKABILITY PRIOR TO COMMENCEMENT, ANY DISCREPANCY MUST BE REPORTED IMMEDIATELY.  
 THIS INFORMATION IS NOT TRANSFERABLE AND GRANTING LICENSE FOR USE OF THIS INFORMATION BY ANY OTHER PARTY IS DONE SO ON THE CONDITIONAL BASIS THAT THE LICENSEE CARRIES OUT THEIR OWN DIMENSIONAL CHECKS FOR ACCURACY, OTHERWISE THE USE OF THIS INFORMATION IS PROHIBITED.  
 THESE DRAWINGS HAVE BEEN PRODUCED FOR PLANNING &/OR BUILDING REGULATIONS PURPOSES ONLY, AS MAY BE REQUIRED; FURTHER AMENDMENT MAY BE REQUIRED TO ACHIEVE COMPLIANCE WITH STATUTORY REQUIREMENTS.  
 CONTRACTOR MUST ASSESS ENTIRE SCOPE OF WORKS ON SITE AND INCORPORATE ALL THAT IS REQUIRED TO ENABLE SUBMISSION OF A BONAFIDE TENDER.  
 CLIENT MUST SPECIFY FINISHES AND WHETHER ANY EXTERNAL SUBCONTRACTORS ARE TO BE USED, MAIN CONTRACTOR TO INCLUDE FOR ANY BWIC WITH FACILITATING SUBCONTRACTORS PACKAGES EG: CLIENT APPOINTED SPECIALIST BATHROOM/KITCHEN DESIGN & INSTALLATIONS ETC.  
 CONTRACTOR MUST LIAISE WITH SENGR IF GUIDANCE IS REQUIRED FOR TEMPORARY SUPPORTS & DEMOLITION SEQUENCE;  
 CONTRACTOR TO TRACE / LOCATE ALL BURIED SERVICES PRIOR TO WORK COMMENCEMENT & TO LIAISE WITH STATUTORY AUTHORITIES FOR ANY WORKS TO SERVICES THAT MAY BE REQUIRED  
 ELEMENTS TO BE REMOVED OR MODIFIED IN SUCH A MANNER AS TO FACILITATE THE PROPOSED LAYOUT & DESIRED APPEARANCE  
 ALL DISTURBED SURFACES TO BE MADE GOOD INCLUDING DECORATION  
 ALL DIMENSIONS TBC ON SITE  
**IF IN DOUBT ASK!**  
 In the absence of a particular detail or for further clarification, the first point of reference must be made by referring to the relevant guidance contained in the LABC Warranty Technical Manual Version 11, access to this manual can be found using the following URL or SCAN the QR code for easier access  
<https://www.labcwarranty.co.uk/hubs/LABC%20Warranty%20Technical%20Manual%20Version%2011.pdf?hsCtaTracking=b4127340-5051-4875-8e01-8c669b863ead%7Cfd56531b-df11-4bb7-b58a-98396c28940b>  
  
 If clarification regarding structural issues is required, refer to the client appointed structural engineer.




07931906057 © SHIELDS DESIGN LTD All rights reserved  
<http://www.shieldsdesign.com> [studio@shieldsdesign.com](mailto:studio@shieldsdesign.com)

REV:	DATE:	DETAILS:
CLIENT:		
<b>GARY &amp; ELSA POLLITT</b>		
SITE LOCATION:		
<b>47 BRADSHAW MEADOWS BOLTON BL2 4NA</b>		
DWG TITLE:		
<b>0. GROUND FLOOR PROPOSED</b>		
SCALE @ A3: 1:50		
DWG No:	<b>A.01.2</b>	Rev:
STATUS:	<b>PRELIMINARY</b>	DATE: 11/04/2024

SCALEBAR: 1:50(2CM=1M) 1:100(1CM=1M) 1:200(1CM=2M) 1:500(1CM=5M)

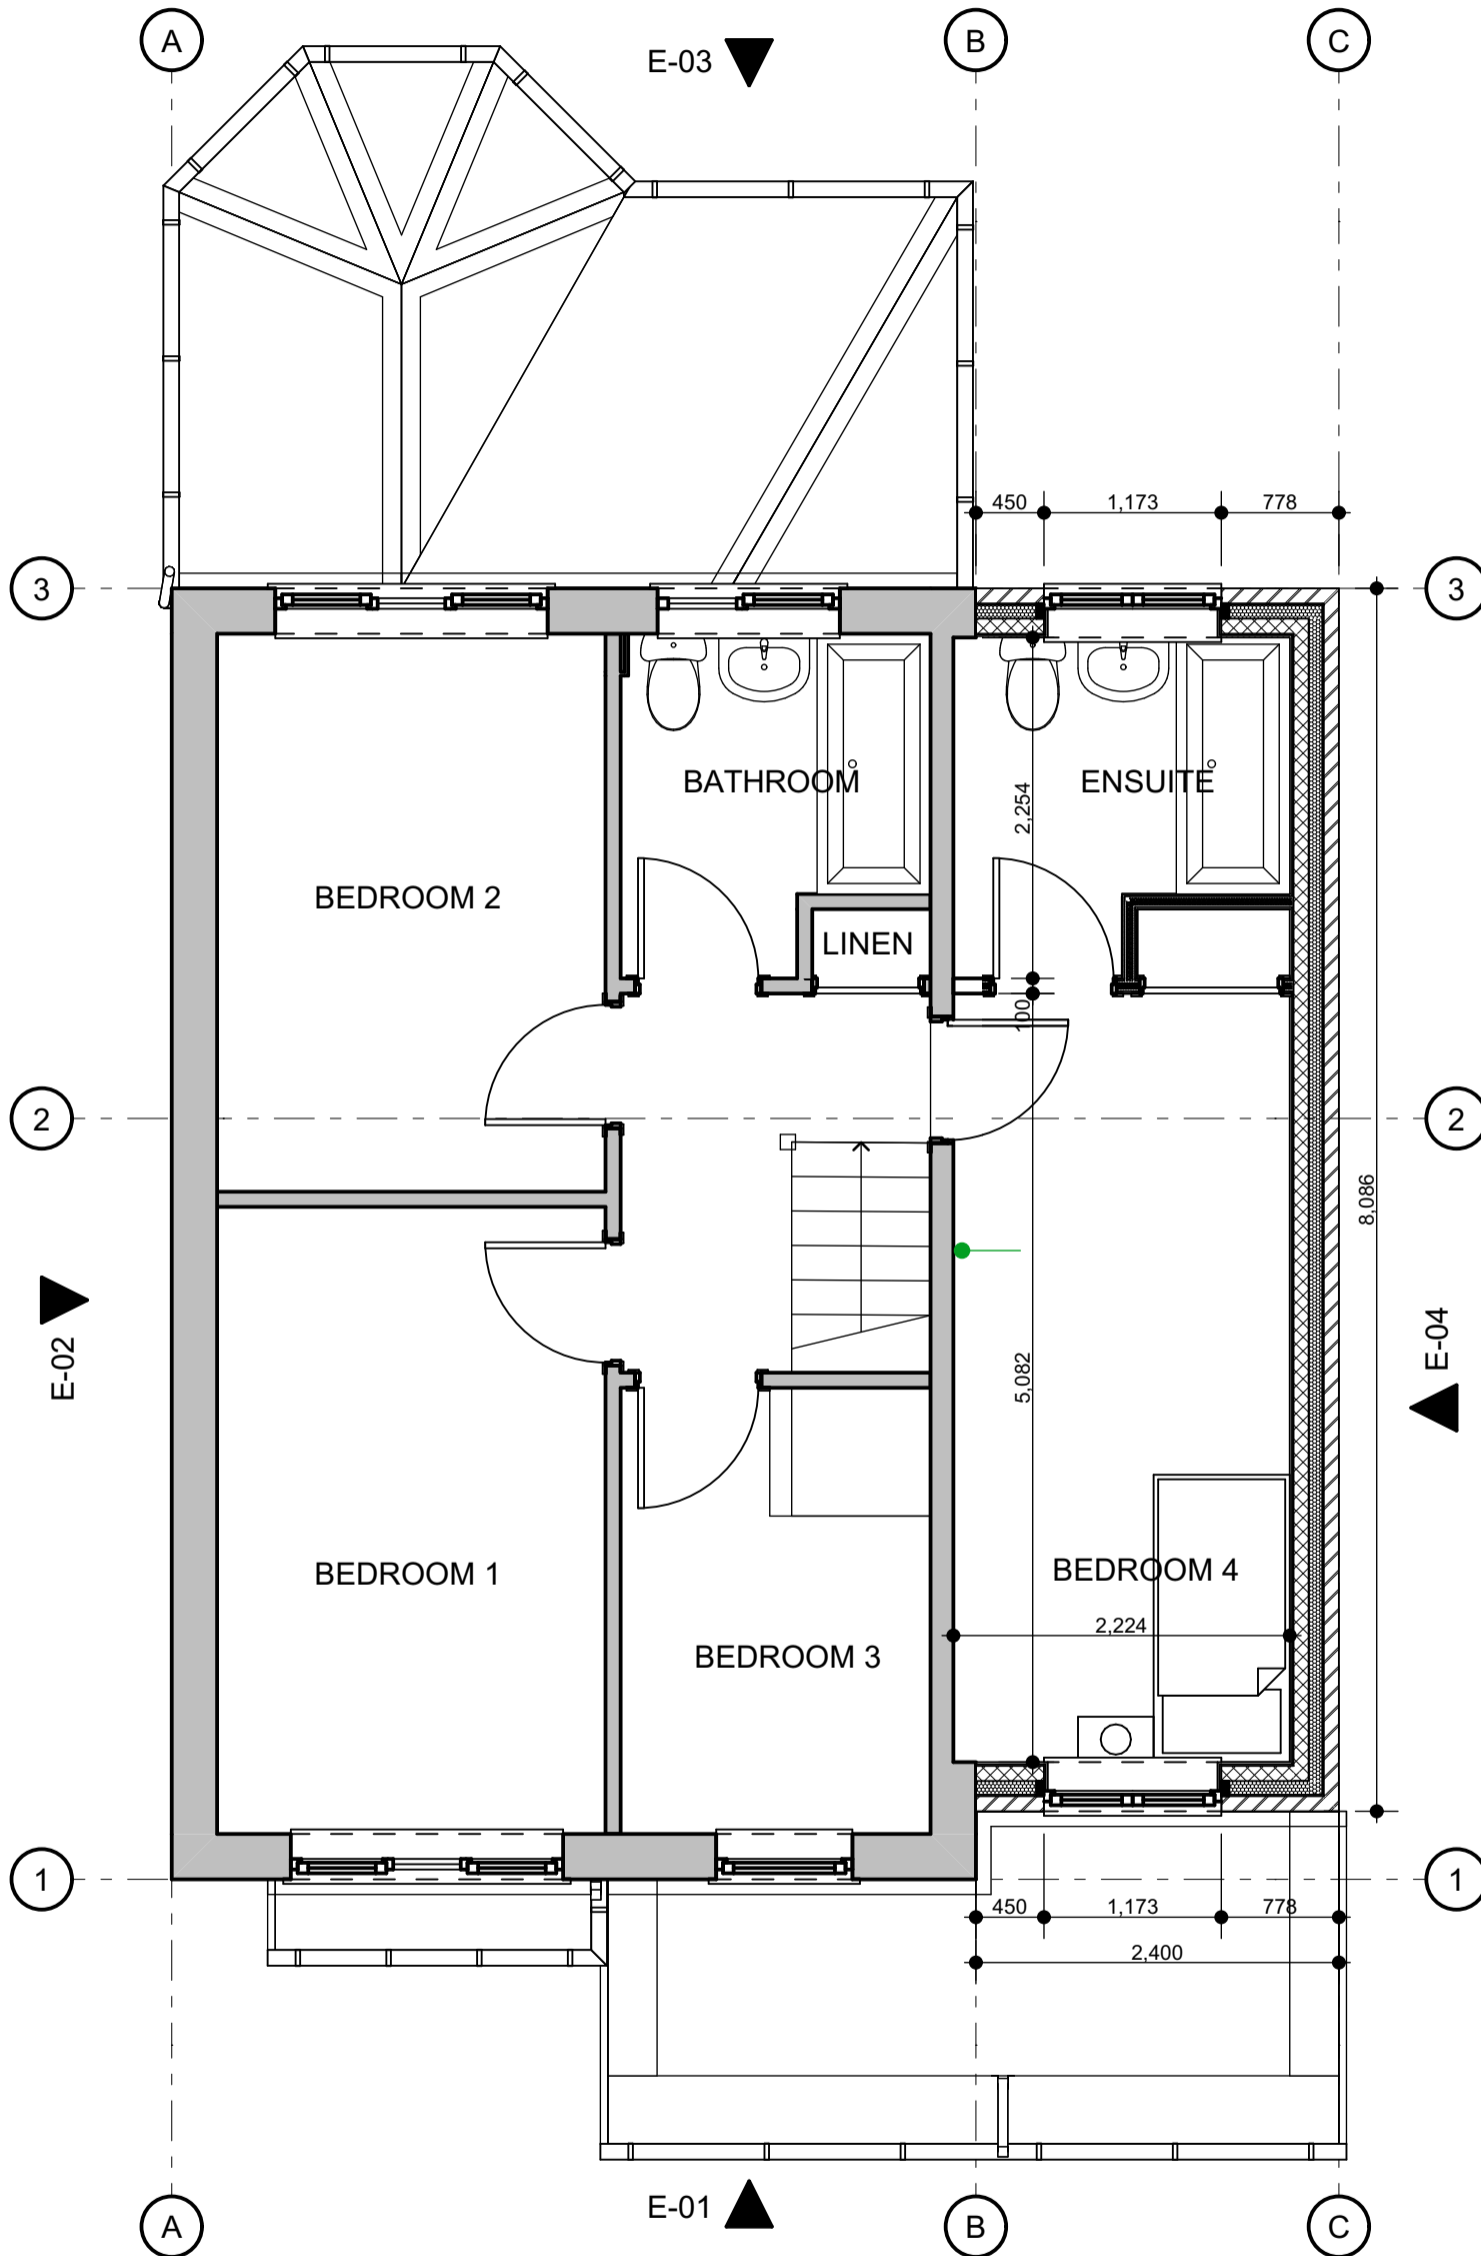



ALL DESIGN WORK IS SUBJECT TO STATUTORY APPROVALS AND MAY REQUIRE AMENDMENT:  
 3D VISUALS ARE FOR ILLUSTRATION PURPOSE ONLY, INCLUDING ANY ASSOCIATED BIMX MODELLING:  
 CONTRACTOR TO CHECK ALL DIMENSIONS AND DETAILS, ON SITE PRIOR SUBMITTING TENDER AND PLACING ORDERS FOR MATERIALS OR FOR FABRICATION PURPOSES:  
 NOTE: WHERE PLANS ARE GENERATED FROM DIMENSIONS AND PHOTOS PROVIDED BY CLIENT, THE CONTRACTOR MUST CHECK FOR ACCURACY & WORKABILITY PRIOR TO COMMENCEMENT, ANY DISCREPANCY MUST BE REPORTED IMMEDIATELY.  
 THIS INFORMATION IS NOT TRANSFERABLE AND GRANTING LICENSE FOR USE OF THIS INFORMATION BY ANY OTHER PARTY IS DONE SO ON THE CONDITIONAL BASIS THAT THE LICENSEE CARRIES OUT THEIR OWN DIMENSIONAL CHECKS FOR ACCURACY, OTHERWISE THE USE OF THIS INFORMATION IS PROHIBITED.  
 THESE DRAWINGS HAVE BEEN PRODUCED FOR PLANNING &/OR BUILDING REGULATIONS PURPOSES ONLY, AS MAY BE REQUIRED; FURTHER AMENDMENT MAY BE REQUIRED TO ACHIEVE COMPLIANCE WITH STATUTORY REQUIREMENTS.  
 CONTRACTOR MUST ASSESS ENTIRE SCOPE OF WORKS ON SITE AND INCORPORATE ALL THAT IS REQUIRED TO ENABLE SUBMISSION OF A BONAFIDE TENDER.  
 CLIENT MUST SPECIFY FINISHES AND WHETHER ANY EXTERNAL SUBCONTRACTORS ARE TO BE USED, MAIN CONTRACTOR TO INCLUDE FOR ANY BWIC WITH FACILITATING SUBCONTRACTORS PACKAGES EG: CLIENT APPOINTED SPECIALIST BATHROOM/KITCHEN DESIGN & INSTALLATIONS ETC.  
 CONTRACTOR MUST LIAISE WITH SENGR IF GUIDANCE IS REQUIRED FOR TEMPORARY SUPPORTS & DEMOLITION SEQUENCE;  
 CONTRACTOR TO TRACE / LOCATE ALL BURIED SERVICES PRIOR TO WORK COMMENCEMENT & TO LIAISE WITH STATUTORY AUTHORITIES FOR ANY WORKS TO SERVICES THAT MAY BE REQUIRED  
 ELEMENTS TO BE REMOVED OR MODIFIED IN SUCH A MANNER AS TO FACILITATE THE PROPOSED LAYOUT & DESIRED APPEARANCE  
 ALL DISTURBED SURFACES TO BE MADE GOOD INCLUDING DECORATION  
 ALL DIMENSIONS TBC ON SITE  
**IF IN DOUBT ASK!**  
 In the absence of a particular detail or for further clarification, the first point of reference must be made by referring to the relevant guidance contained in the LABC Warranty Technical Manual Version 11, access to this manual can be found using the following URL or SCAN the QR code for easier access  
<https://www.labcwarranty.co.uk/hubfs/LABC%20Warranty%20Technical%20Manual%20Version%2011.pdf?hsCtaTracking=b4127340-5051-4875-8e01-8c669b863ead%7Cd56531b-df11-4bb7-b58a-98396c28940b>  
  
 If clarification regarding structural issues is required, refer to the client appointed structural engineer.


**SHIELDS DESIGN**  
 ARCHITECTURE & INTERIORS  
 ☎ 07931906057 © SHIELDS DESIGN LTD All rights reserved  
 🌐 <http://www.shieldsdesign.com> ✉ [studio@shieldsdesign.com](mailto:studio@shieldsdesign.com)

REV: DATE: DETAILS:  
 CLIENT:  
**GARY & ELSA POLLITT**  
 SITE LOCATION:  
**47 BRADSHAW MEADOWS BOLTON BL2 4NA**  
 DWG TITLE:  
**1. 1ST FLOOR PROPOSED**  
 SCALE @ A3: 1:50  
 DWG No: **A.01.3** Rev:  
 STATUS: **PRELIMINARY** DATE: 11/04/2024  
 SCALEBAR: 1:50(2CM=1M) 1:100(1CM=1M) 1:200(1CM=2M) 1:500(1CM=5M)



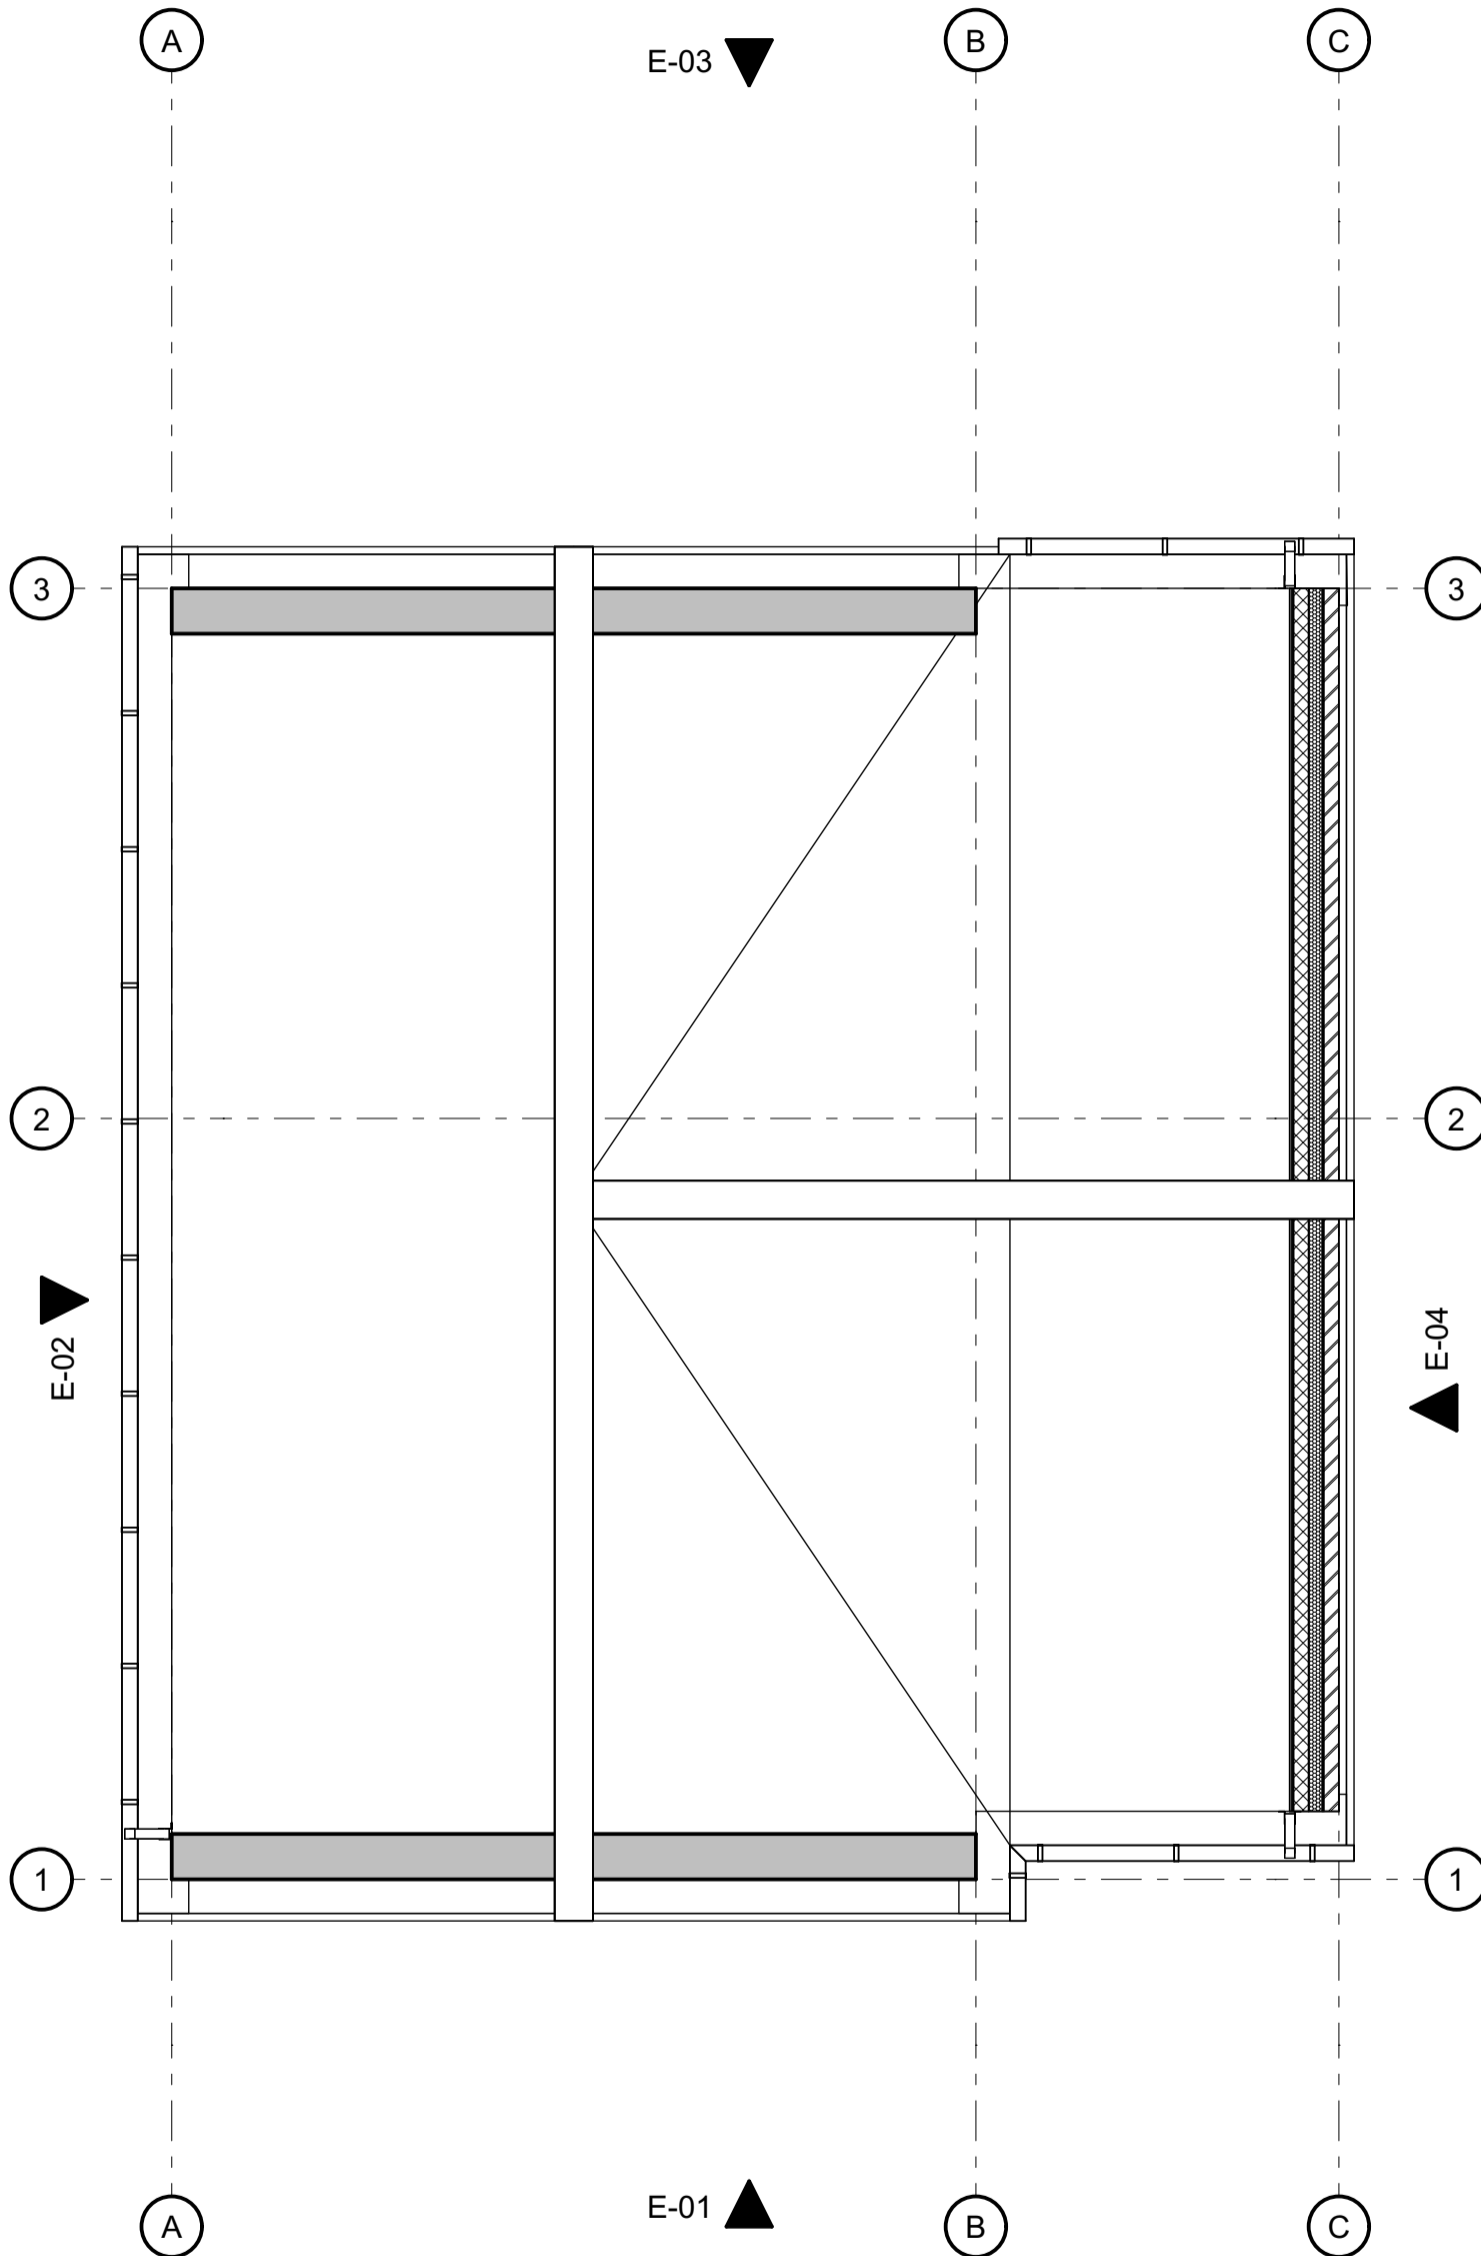

ALL DESIGN WORK IS SUBJECT TO STATUTORY APPROVALS AND MAY REQUIRE AMENDMENT:  
 3D VISUALS ARE FOR ILLUSTRATION PURPOSE ONLY, INCLUDING ANY ASSOCIATED BIMX MODELLING:  
 CONTRACTOR TO CHECK ALL DIMENSIONS AND DETAILS, ON SITE PRIOR SUBMITTING TENDER AND PLACING ORDERS FOR MATERIALS OR FOR FABRICATION PURPOSES:  
 NOTE: WHERE PLANS ARE GENERATED FROM DIMENSIONS AND PHOTOS PROVIDED BY CLIENT, THE CONTRACTOR MUST CHECK FOR ACCURACY & WORKABILITY PRIOR TO COMMENCEMENT, ANY DISCREPANCY MUST BE REPORTED IMMEDIATELY.  
 THIS INFORMATION IS NOT TRANSFERABLE AND GRANTING LICENSE FOR USE OF THIS INFORMATION BY ANY OTHER PARTY IS DONE SO ON THE CONDITIONAL BASIS THAT THE LICENSEE CARRIES OUT THEIR OWN DIMENSIONAL CHECKS FOR ACCURACY, OTHERWISE THE USE OF THIS INFORMATION IS PROHIBITED.  
 THESE DRAWINGS HAVE BEEN PRODUCED FOR PLANNING &/OR BUILDING REGULATIONS PURPOSES ONLY, AS MAY BE REQUIRED; FURTHER AMENDMENT MAY BE REQUIRED TO ACHIEVE COMPLIANCE WITH STATUTORY REQUIREMENTS.  
 CONTRACTOR MUST ASSESS ENTIRE SCOPE OF WORKS ON SITE AND INCORPORATE ALL THAT IS REQUIRED TO ENABLE SUBMISSION OF A BONAFIDE TENDER.  
 CLIENT MUST SPECIFY FINISHES AND WHETHER ANY EXTERNAL SUBCONTRACTORS ARE TO BE USED, MAIN CONTRACTOR TO INCLUDE FOR ANY BWIC WITH FACILITATING SUBCONTRACTORS PACKAGES EG: CLIENT APPOINTED SPECIALIST BATHROOM/KITCHEN DESIGN & INSTALLATIONS ETC.  
 CONTRACTOR MUST LIAISE WITH SENGR IF GUIDANCE IS REQUIRED FOR TEMPORARY SUPPORTS & DEMOLITION SEQUENCE;  
 CONTRACTOR TO TRACE / LOCATE ALL BURIED SERVICES PRIOR TO WORK COMMENCEMENT & TO LIAISE WITH STATUTORY AUTHORITIES FOR ANY WORKS TO SERVICES THAT MAY BE REQUIRED  
 ELEMENTS TO BE REMOVED OR MODIFIED IN SUCH A MANNER AS TO FACILITATE THE PROPOSED LAYOUT & DESIRED APPEARANCE  
 ALL DISTURBED SURFACES TO BE MADE GOOD INCLUDING DECORATION  
 ALL DIMENSIONS TBC ON SITE  
**IF IN DOUBT ASK!**  
 In the absence of a particular detail or for further clarification, the first point of reference must be made by referring to the relevant guidance contained in the LABC Warranty Technical Manual Version 11, access to this manual can be found using the following URL or SCAN the QR code for easier access  
<https://www.labcwarranty.co.uk/hubs/LABC%20Warranty%20Technical%20Manual%20Version%2011.pdf?hsCtaTracking=b4127340-5051-4875-8e01-8c669b863ead%7Cfd56531b-df11-4bb7-b58a-98396c28940b>  
  
 If clarification regarding structural issues is required, refer to the client appointed structural engineer.

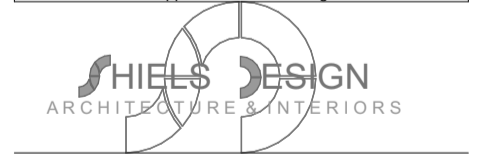

07931906057 © SHIELDS DESIGN LTD All rights reserved  
<http://www.shieldsdesign.com> [studio@shieldsdesign.com](mailto:studio@shieldsdesign.com)

REV:	DATE:	DETAILS:
CLIENT:		

**GARY & ELSA POLLITT**

SITE LOCATION:  
**47 BRADSHAW MEADOWS BOLTON BL2 4NA**


DWG TITLE:  
**2. ROOF PROPOSED**

SCALE @ A3: 1:50

DWG No: **A.01.4** Rev:  
 STATUS: **PRELIMINARY** DATE: 11/04/2024


SCALEBAR: 1:50(2CM=1M) 1:100(1CM=1M) 1:200(1CM=2M) 1:500(1CM=5M)

ALL MATERIALS TO BE USED IN THE EXTENSION SHALL MATCH THE EXISTING ON THE HOST DWELLING

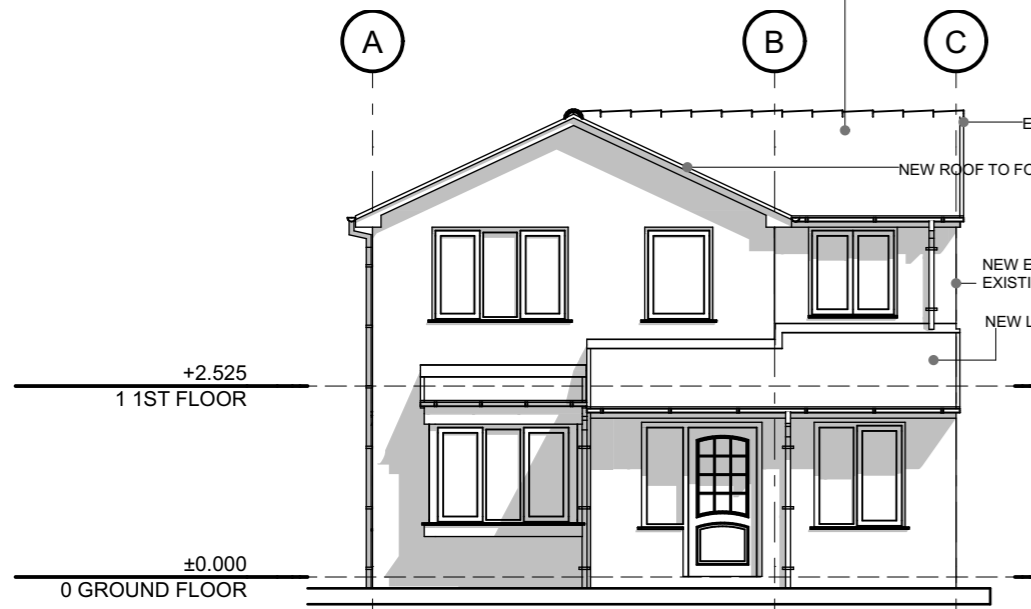

North East Elevation  
1:100


E-01  
-

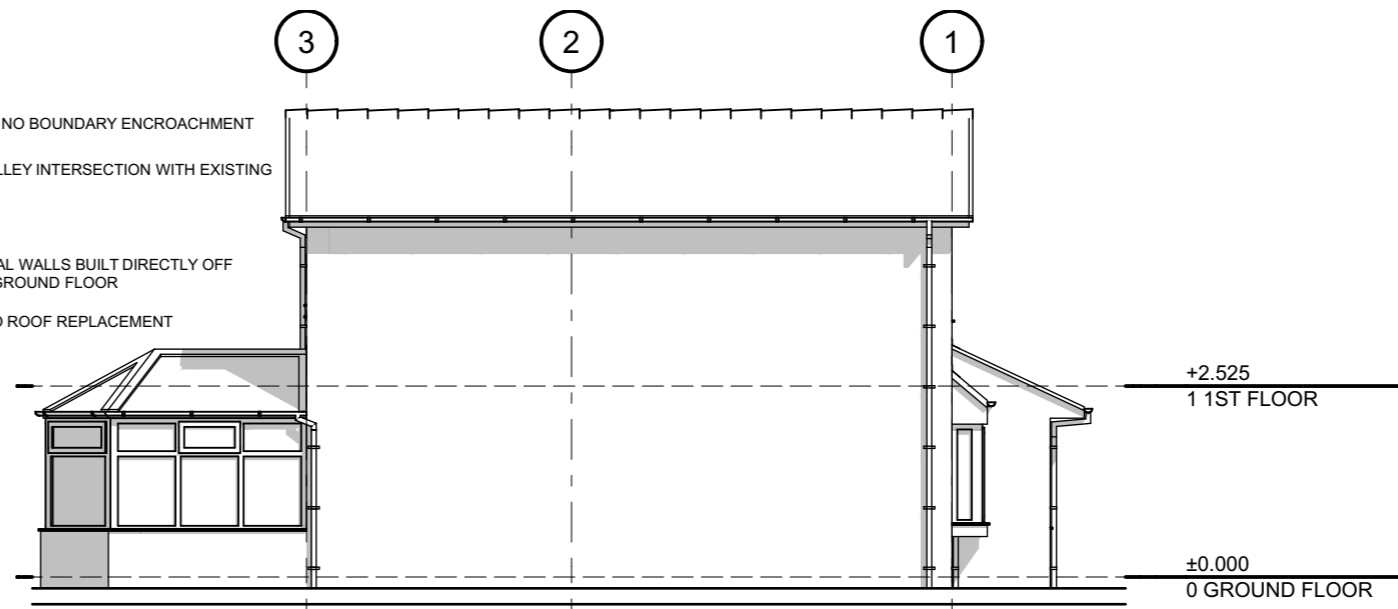

South East Elevation  
1:100


E-02  
-

ALL MATERIALS TO BE USED IN THE EXTENSION SHALL MATCH THE EXISTING ON THE HOST DWELLING

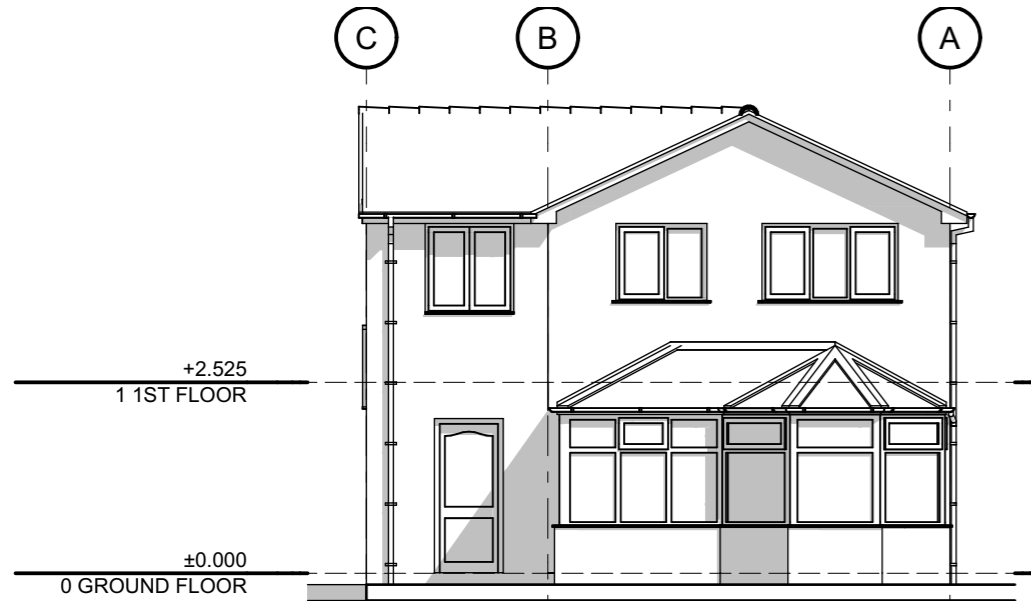


South West Elevation  
1:100

E-03  
-

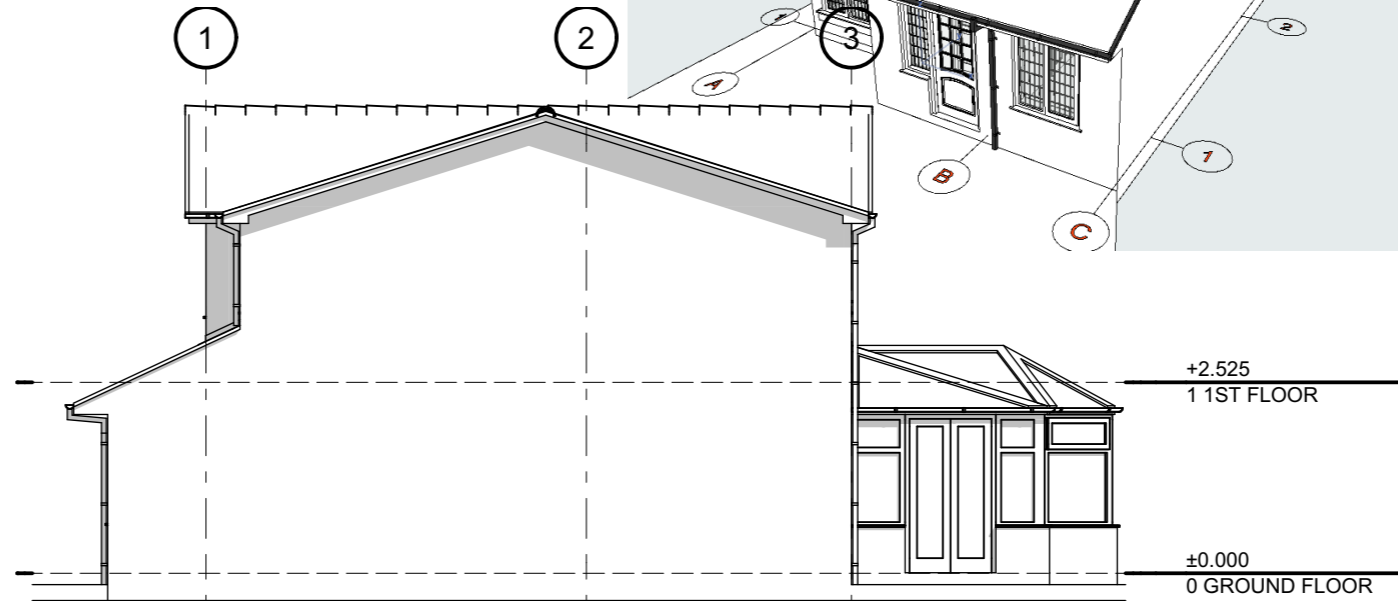

North West Elevation  
1:100

E-04  
-

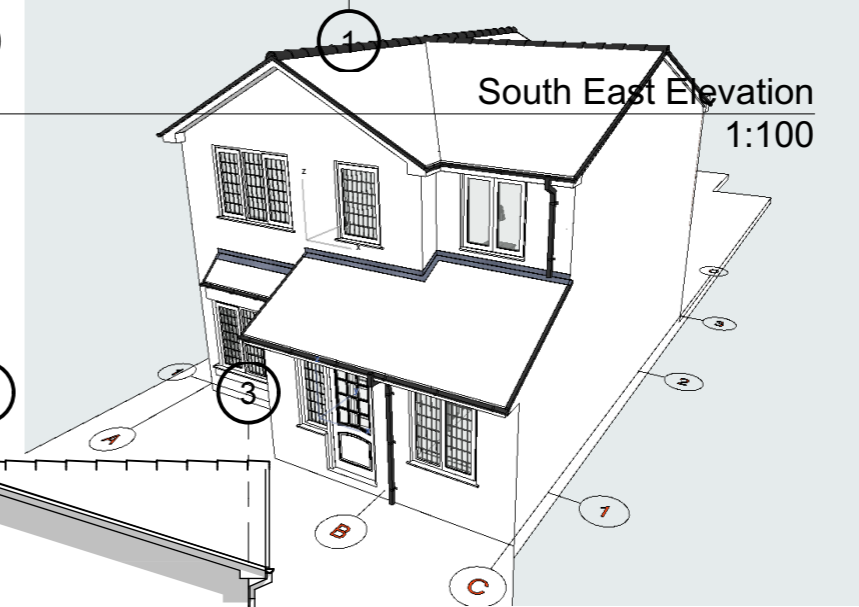

ALL DESIGN WORK IS SUBJECT TO STATUTORY APPROVALS AND MAY REQUIRE AMENDMENT:

3D VISUALS ARE FOR ILLUSTRATION PURPOSE ONLY, INCLUDING ANY ASSOCIATED BIMX MODELLING:

CONTRACTOR TO CHECK ALL DIMENSIONS AND DETAILS, ON SITE PRIOR SUBMITTING TENDER AND PLACING ORDERS FOR MATERIALS OR FOR FABRICATION PURPOSES:

NOTE: WHERE PLANS ARE GENERATED FROM DIMENSIONS AND PHOTOS PROVIDED BY CLIENT, THE CONTRACTOR MUST CHECK FOR ACCURACY & WORKABILITY PRIOR TO COMMENCEMENT, ANY DISCREPANCY MUST BE REPORTED IMMEDIATELY.

THIS INFORMATION IS NOT TRANSFERABLE AND GRANTING LICENSE FOR USE OF THIS INFORMATION BY ANY OTHER PARTY IS DONE SO ON THE CONDITIONAL BASIS THAT THE LICENSEE CARRIES OUT THEIR OWN DIMENSIONAL CHECKS FOR ACCURACY, OTHERWISE THE USE OF THIS INFORMATION IS PROHIBITED.

THESE DRAWINGS HAVE BEEN PRODUCED FOR PLANNING &/OR BUILDING REGULATIONS PURPOSES ONLY, AS MAY BE REQUIRED; FURTHER AMENDMENT MAY BE REQUIRED TO ACHIEVE COMPLIANCE WITH STATUTORY REQUIREMENTS.

CONTRACTOR MUST ASSESS ENTIRE SCOPE OF WORKS ON SITE AND INCORPORATE ALL THAT IS REQUIRED TO ENABLE SUBMISSION OF A BONAFIDE TENDER.

CLIENT MUST SPECIFY FINISHES AND WHETHER ANY EXTERNAL SUBCONTRACTORS ARE TO BE USED, MAIN CONTRACTOR TO INCLUDE FOR ANY BWIC WITH FACILITATING SUBCONTRACTORS PACKAGES EG: CLIENT APPOINTED SPECIALIST BATHROOM/KITCHEN DESIGN & INSTALLATIONS ETC.

CONTRACTOR MUST LIAISE WITH SENGR IF GUIDANCE IS REQUIRED FOR TEMPORARY SUPPORTS & DEMOLITION SEQUENCE;

CONTRACTOR TO TRACE / LOCATE ALL BURIED SERVICES PRIOR TO WORK COMMENCEMENT & TO LIAISE WITH STATUTORY AUTHORITIES FOR ANY WORKS TO SERVICES THAT MAY BE REQUIRED

ELEMENTS TO BE REMOVED OR MODIFIED IN SUCH A MANNER AS TO FACILITATE THE PROPOSED LAYOUT & DESIRED APPEARANCE

ALL DISTURBED SURFACES TO BE MADE GOOD INCLUDING DECORATION

ALL DIMENSIONS TBC ON SITE

**IF IN DOUBT ASK!**

In the absence of a particular detail or for further clarification, the first point of reference must be made by referring to the relevant guidance contained in the LABC Warranty Technical Manual Version 11, access to this manual can be found using the following URL or SCAN the QR code for easier access

<https://www.labcwarranty.co.uk/hubs/LABC%20Warranty%20Technical%20Manual%20Version%2011.pdf?hsCtaTracking=b4127340-5051-4875-8e01-8c669b863ead%7Cd56531b-df11-4bb7-b58a-98396c28940b>



If clarification regarding structural issues is required, refer to the client appointed structural engineer.



07931906057 © SHIELDS DESIGN LTD All rights reserved  
<http://www.shieldsdesign.com> studio@shieldsdesign.com

REV: DATE: DETAILS:

CLIENT:

**GARY & ELSA POLLITT**

SITE LOCATION:

**47 BRADSHAW MEADOWS BOLTON BL2 4NA**

DWG TITLE:

**ELEVATIONS PROPOSED**

SCALE @ A3: 1:100

DWG No: **A.01.5** Rev:

STATUS: **PRELIMINARY** DATE: 11/04/2024

SCALEBAR: 1:50(2CM=1M) 1:100(1CM=1M) 1:200(1CM=2M) 1:500(1CM=5M)