




EXISTING FRONT ELEVATION




EXISTING REAR ELEVATION

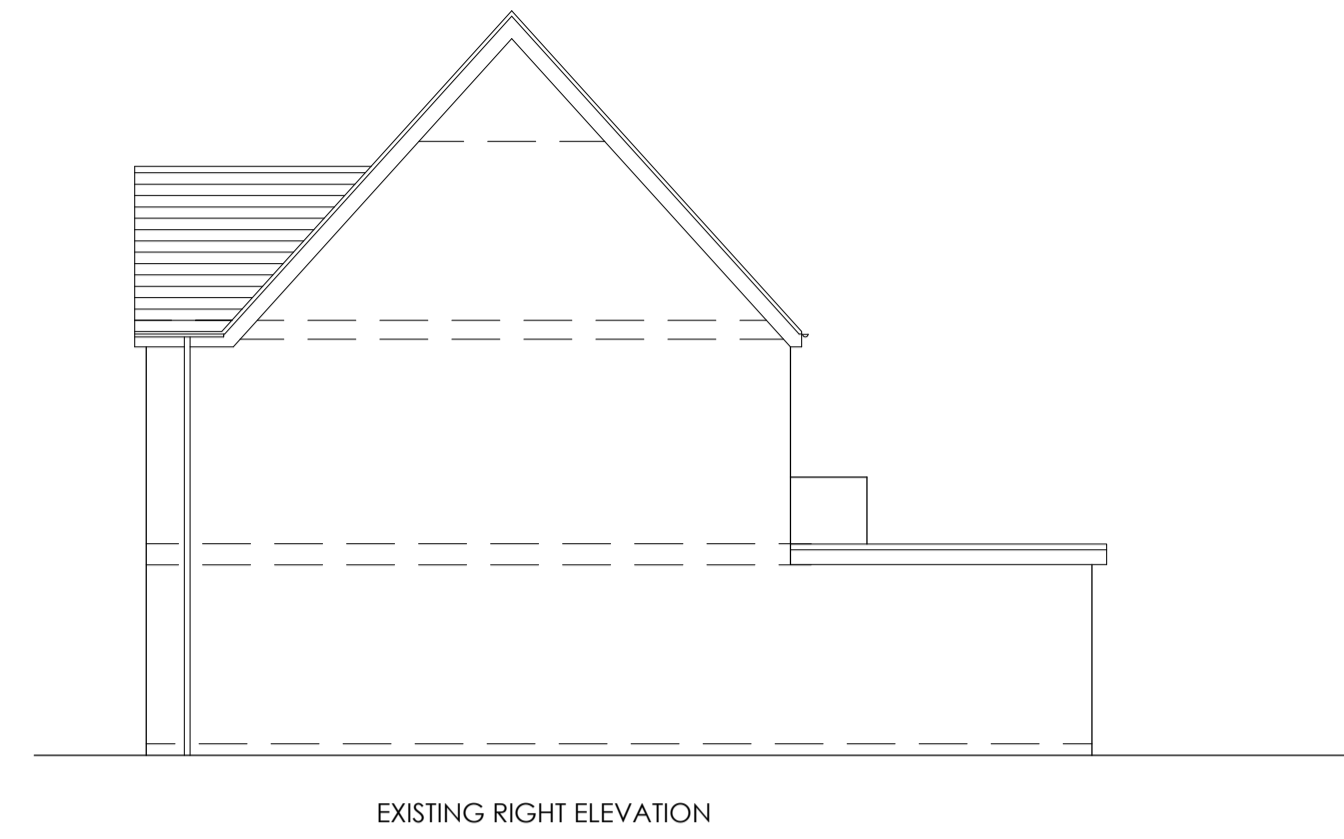


EXISTING RIGHT ELEVATION




EXISTING LEFT ELEVATION

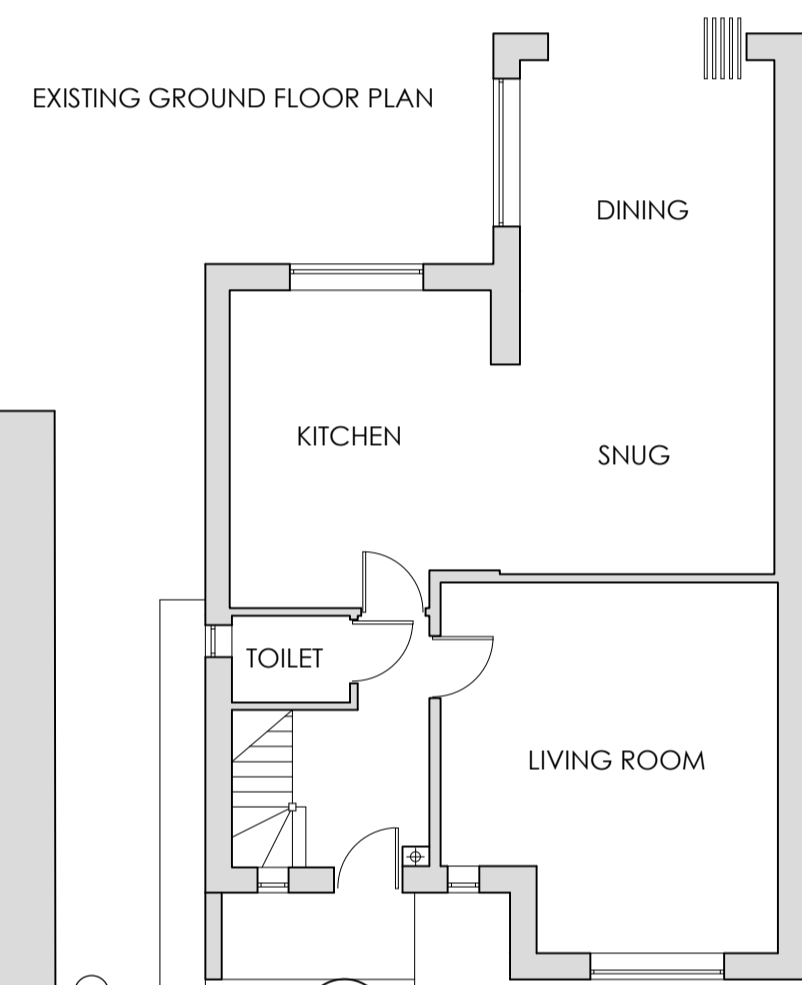



EXISTING GROUND FLOOR PLAN

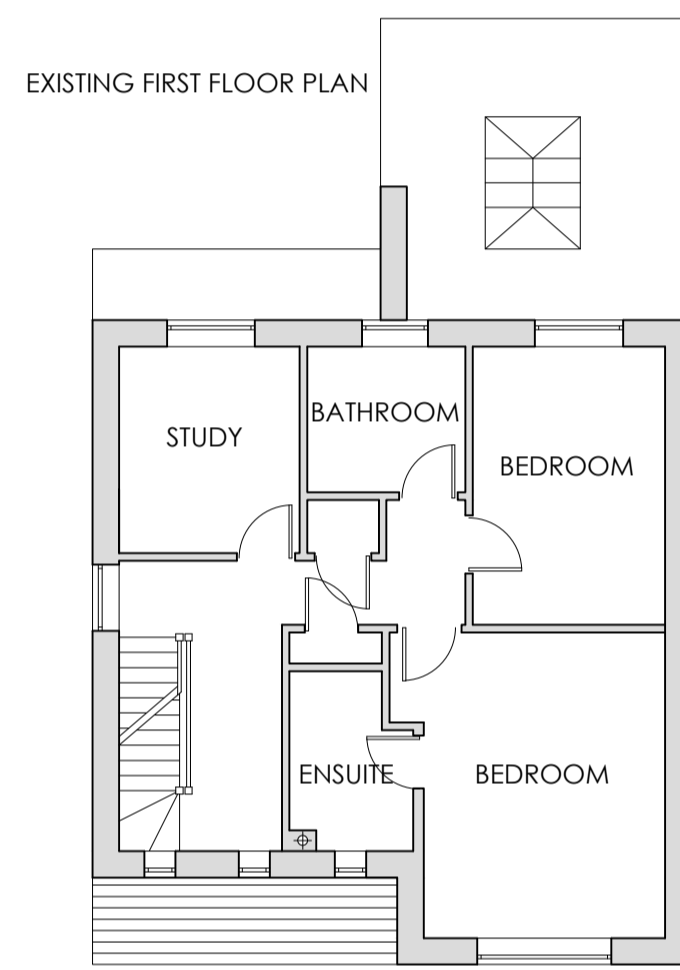


EXISTING FIRST FLOOR PLAN

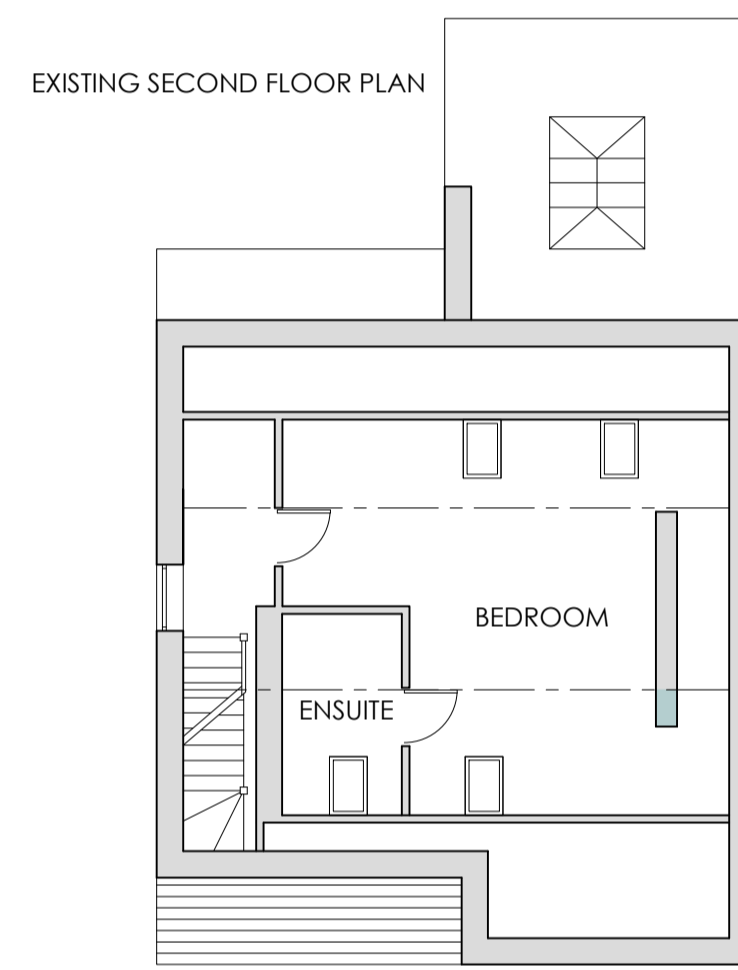

EXISTING SECOND FLOOR PLAN

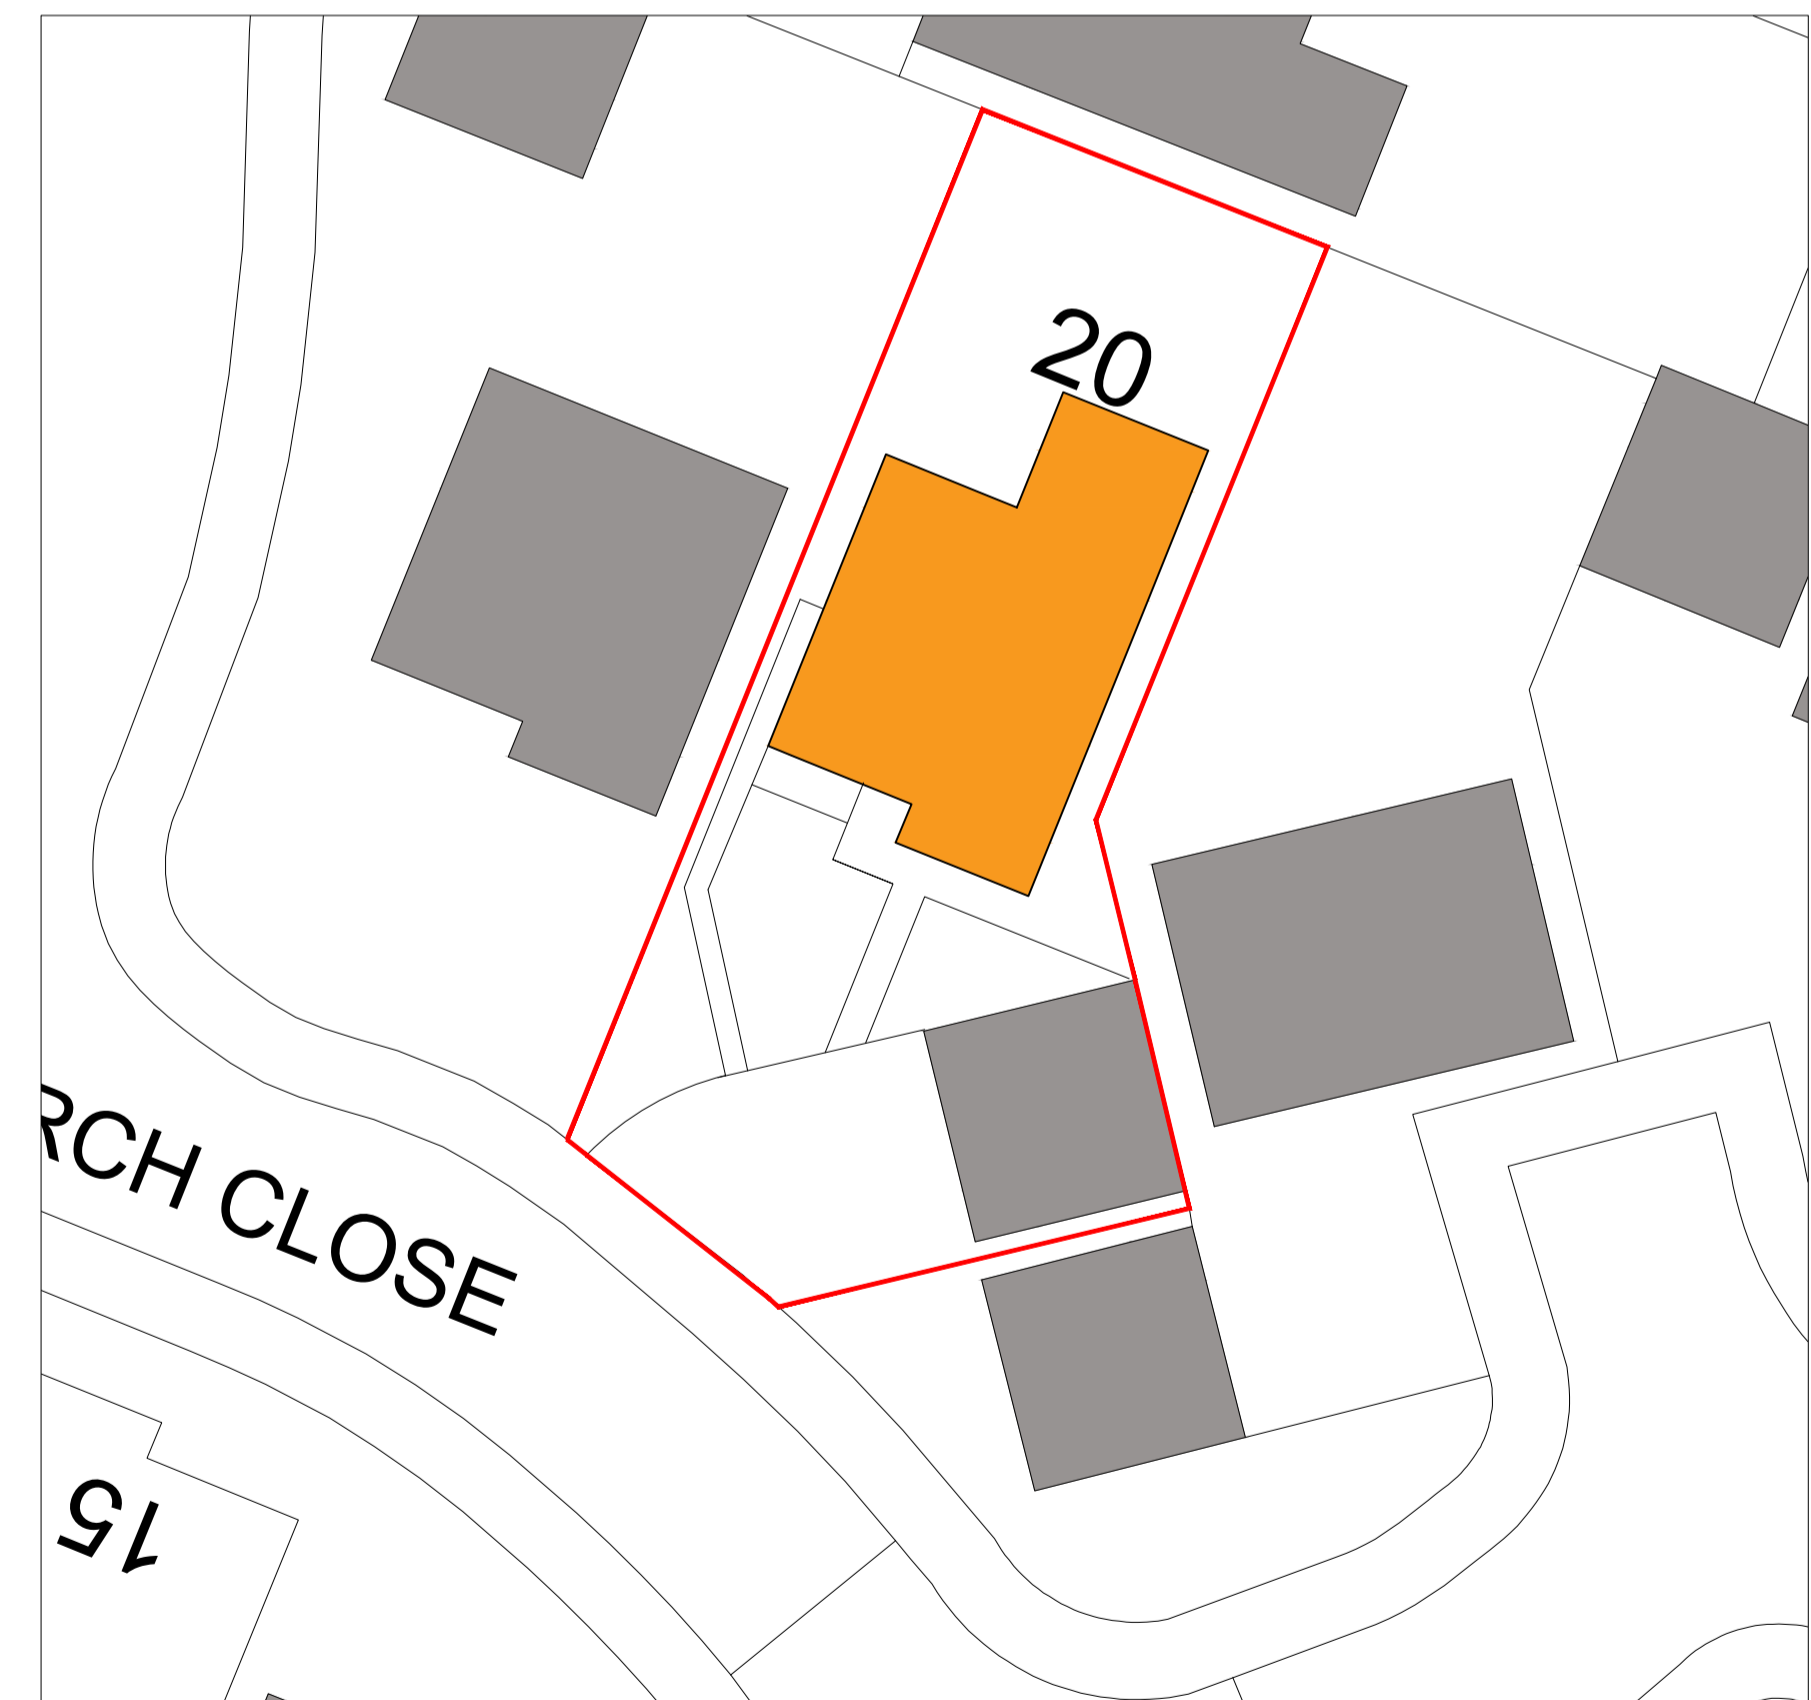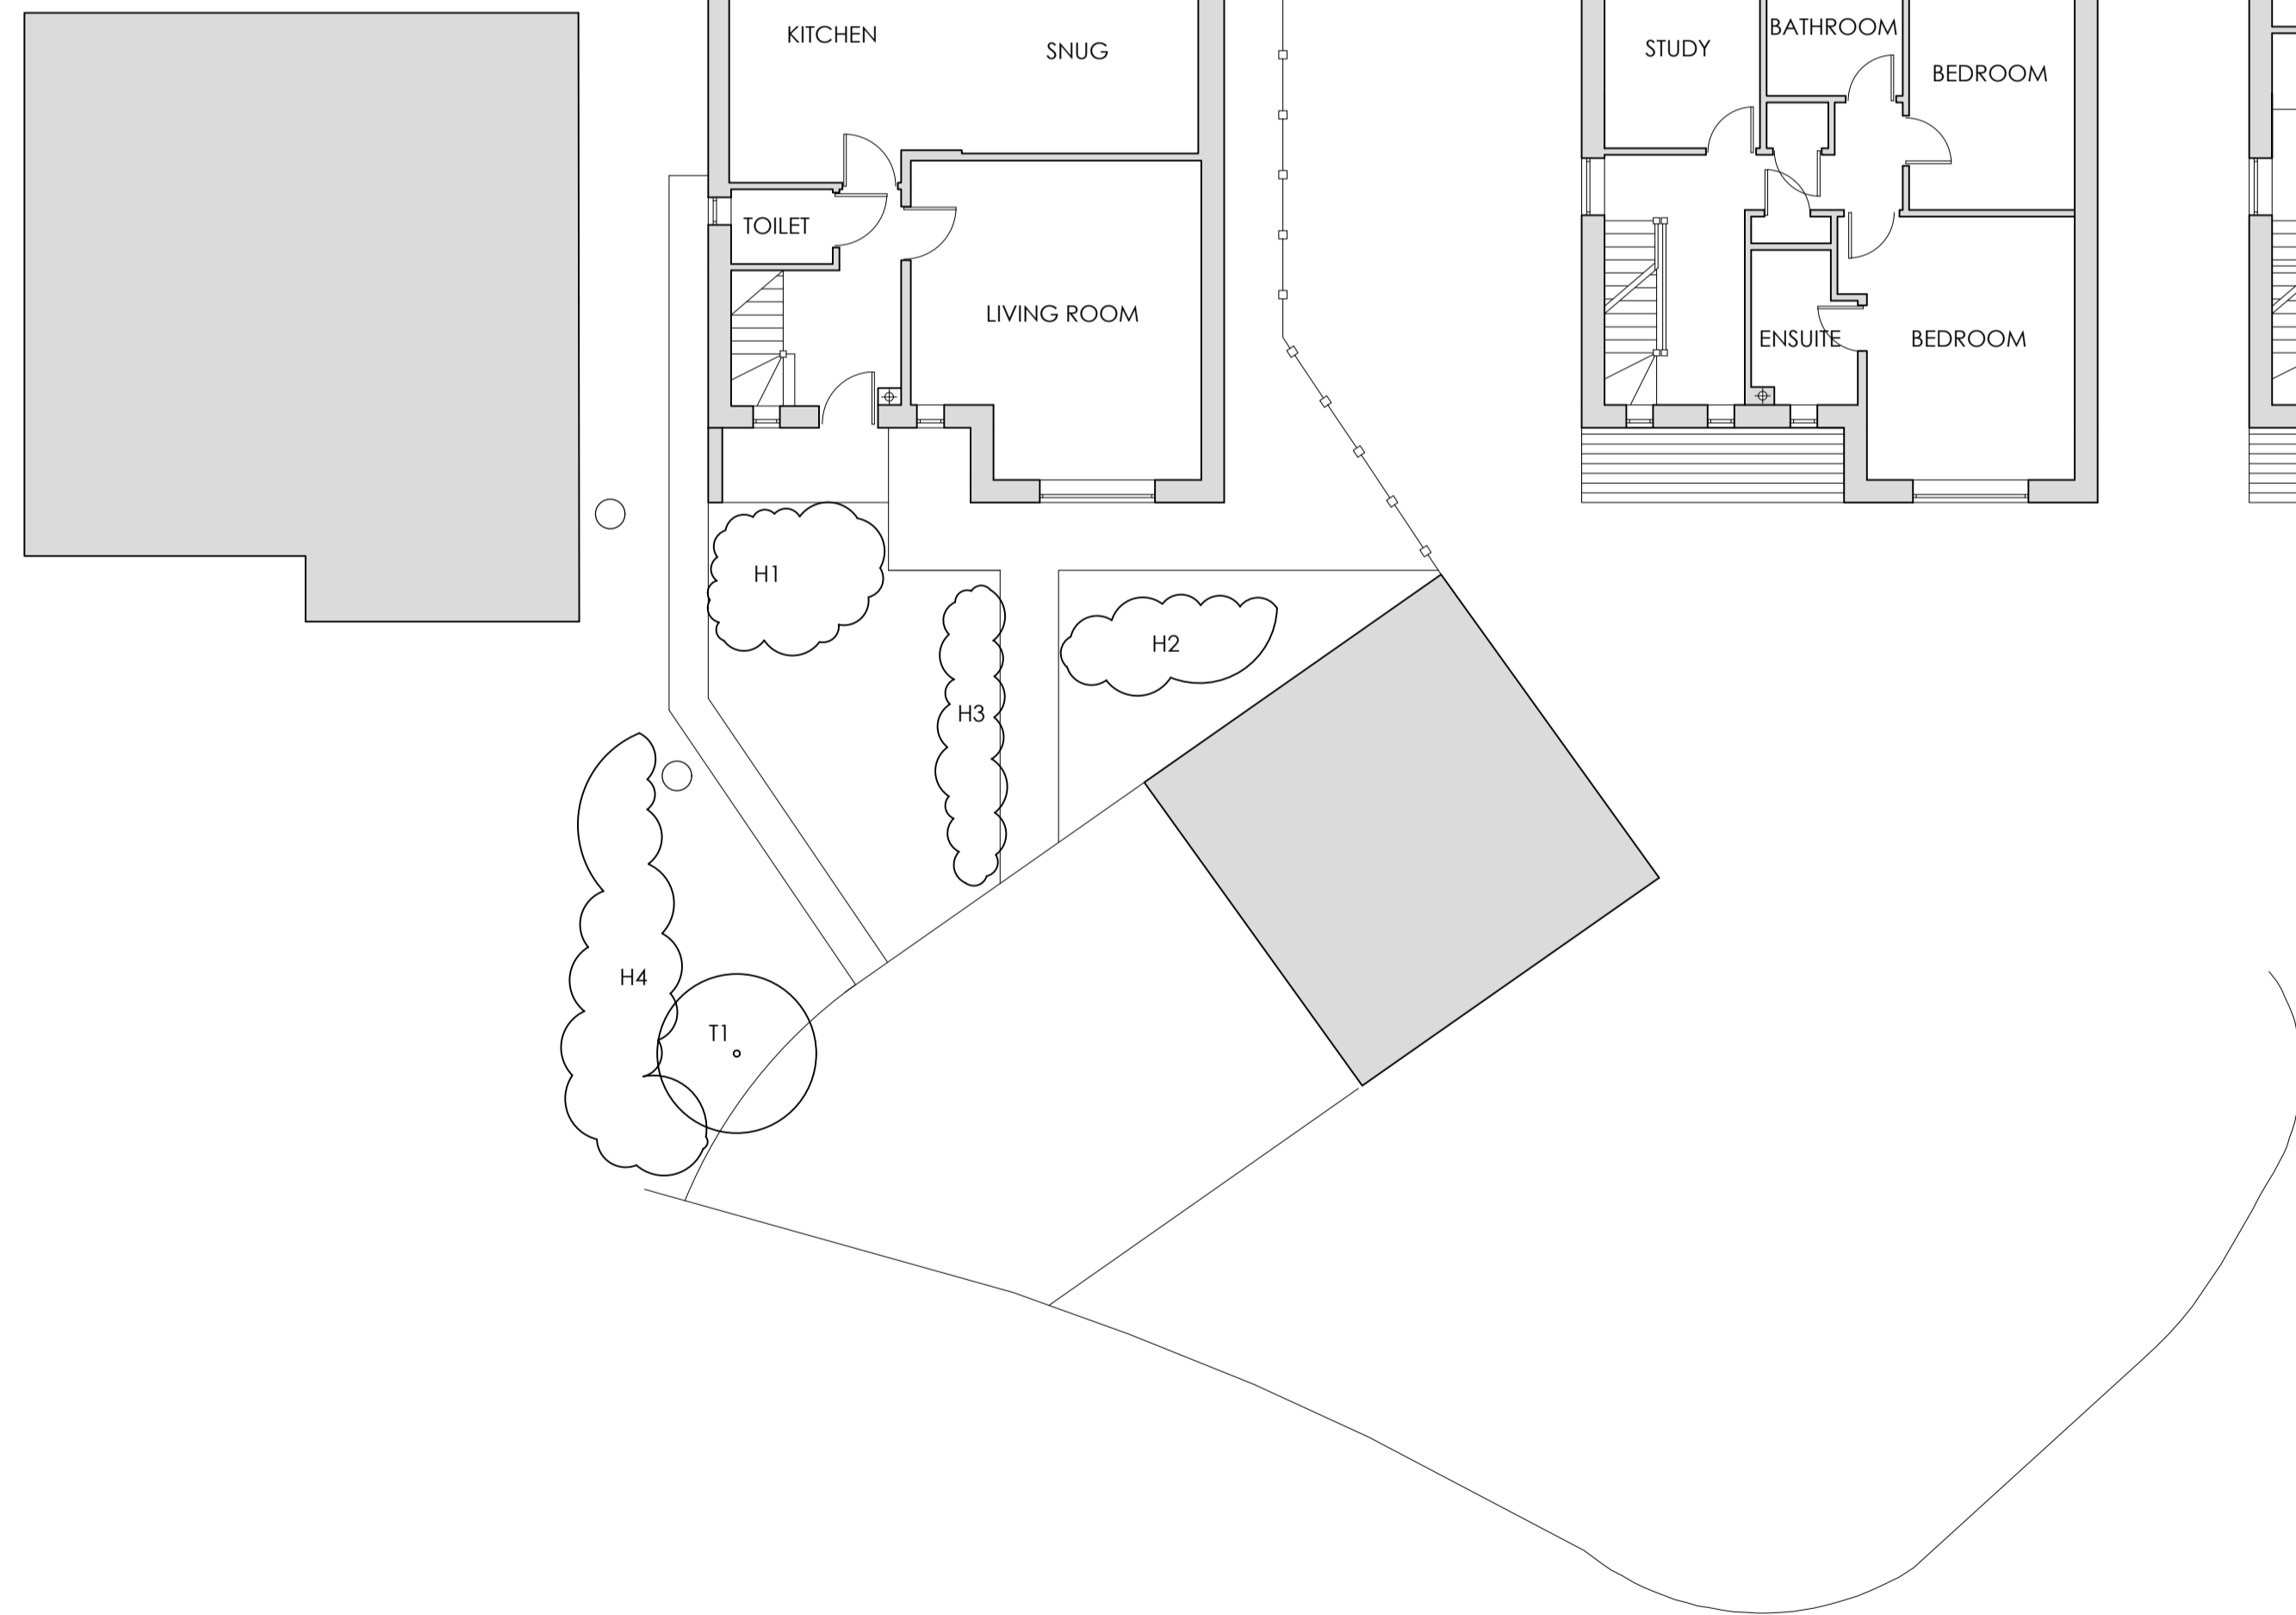

EXISTING SITE PLAN

 

Mr & Mrs Davis

Client

20 Silverbrich Close, Lostock, Bolton

Project

Existing Plans & Elevations

Title

2588.P.101

Drawing No.

1:100 1:200

Scale@A1

SW

Drawn

WALKER DESIGN

Office G22, Bolton Arena,
Arena Approach, Horwich, Bolton, BL6 6LB
Tel: 01204357822
Email: info@walker-design.net

