


Kitchenette with cooker, sink and fridge


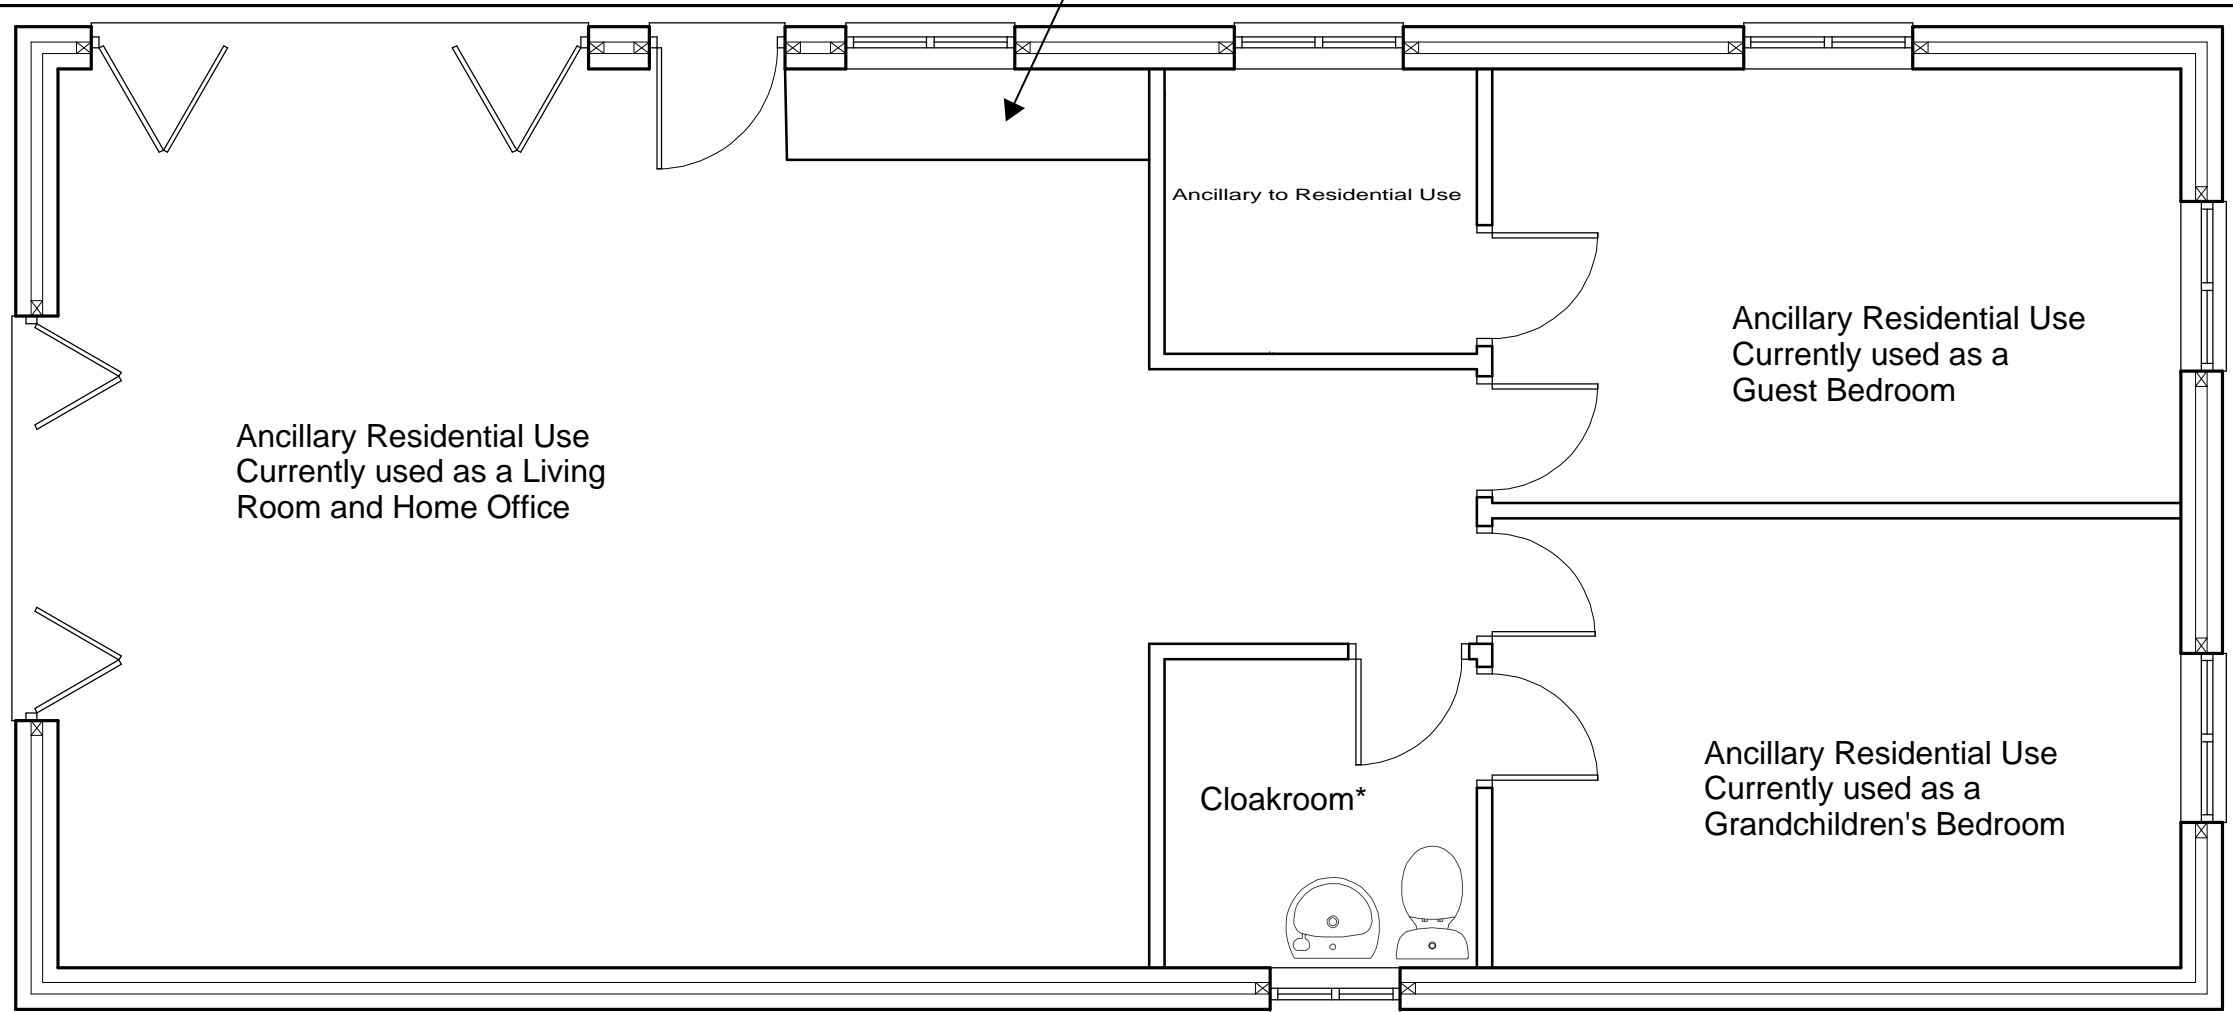


6500

14600

Existing and Proposed Floor Plan

*Cloakroom contains lavatory and basin. There is no shower or bath

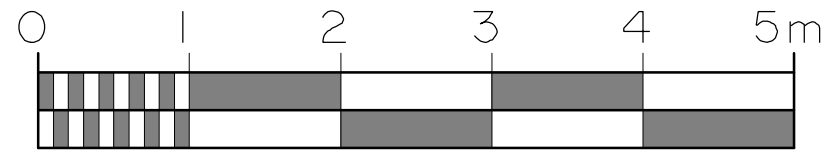 

NOTES:-

- 1. Do not scale for construction purposes. Use figured dimensions only.
- 2. This drawing to be read in conjunction with all other relevant Marshall Technical Services' drawings and specifications. All discrepancies to be reported to MTS prior to fabrication and commencement on site.
- 3. All dimensions in mm, levels in m.

MTS

Marshall Technical Services
26, Hickling Drive, Bury St Edmunds,
Suffolk, IP33 2PU
Tel: 01284 766715

Job: Annex
4, Beeler Close
Scorborough
Driffield
Yorks YO25 9BA

Title: Existing and Proposed Floor Plan

Scale: 1:50 Drawn Date: April '24
@A3

Drg No: 2108/03 Rev: D