

 


Existing and Proposed South Elevation

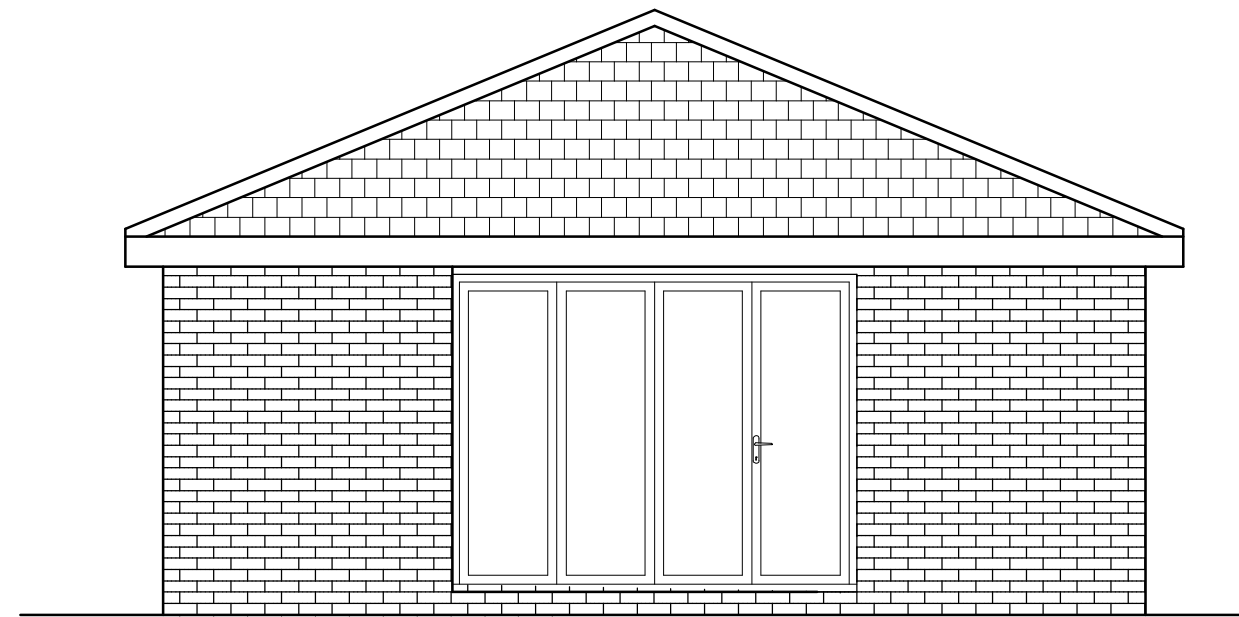

Existing and Proposed North Elevation

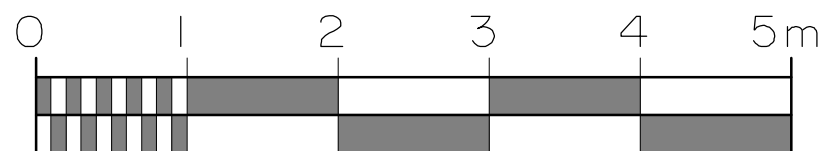

NOTES:-

1. Do not scale for construction purposes. Use figured dimensions only.
2. This drawing to be read in conjunction with all other relevant Marshall Technical Services' drawings and specifications. All discrepancies to be reported to MTS prior to fabrication and commencement on site.
3. All dimensions in mm, levels in m.

MTS

Marshall Technical Services
 26, Hickling Drive, Bury St Edmunds,
 Suffolk, IP33 2PU
 Tel: 01284 766715

Job: Annex
 4, Beeler Close
 Scarborough
 Driffield
 Yorks YO25 9BA

Title: Existing and Proposed
 South and North
 Elevations

Scale: 1:50 **Drawn:** SMM **Date:** June '21
 @A3

Drg No: 2108/06

Rev: -