





SCALE BAR 1:100



EXISTING FRONT ELEVATION

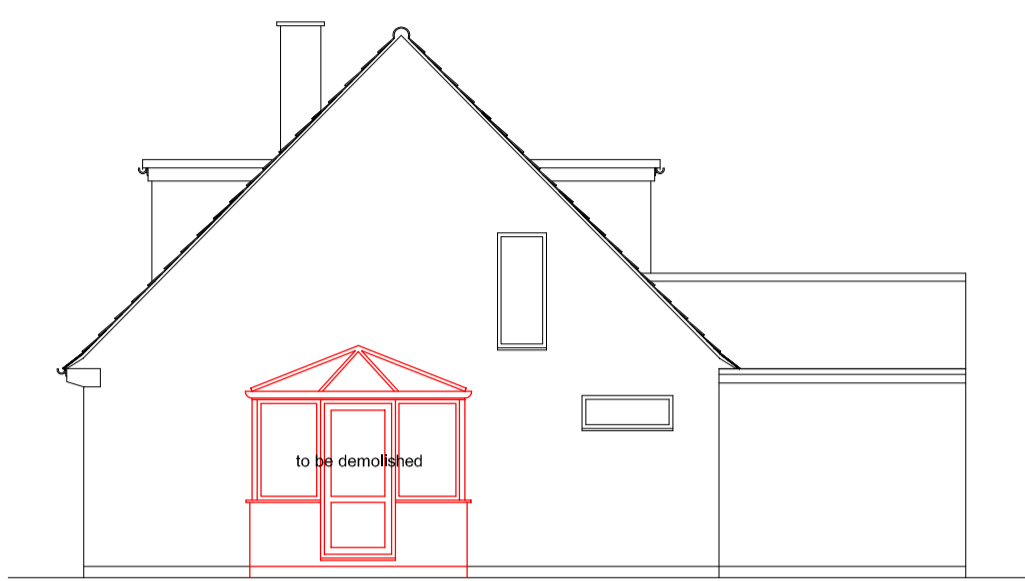


EXISTING SIDE ELEVATION

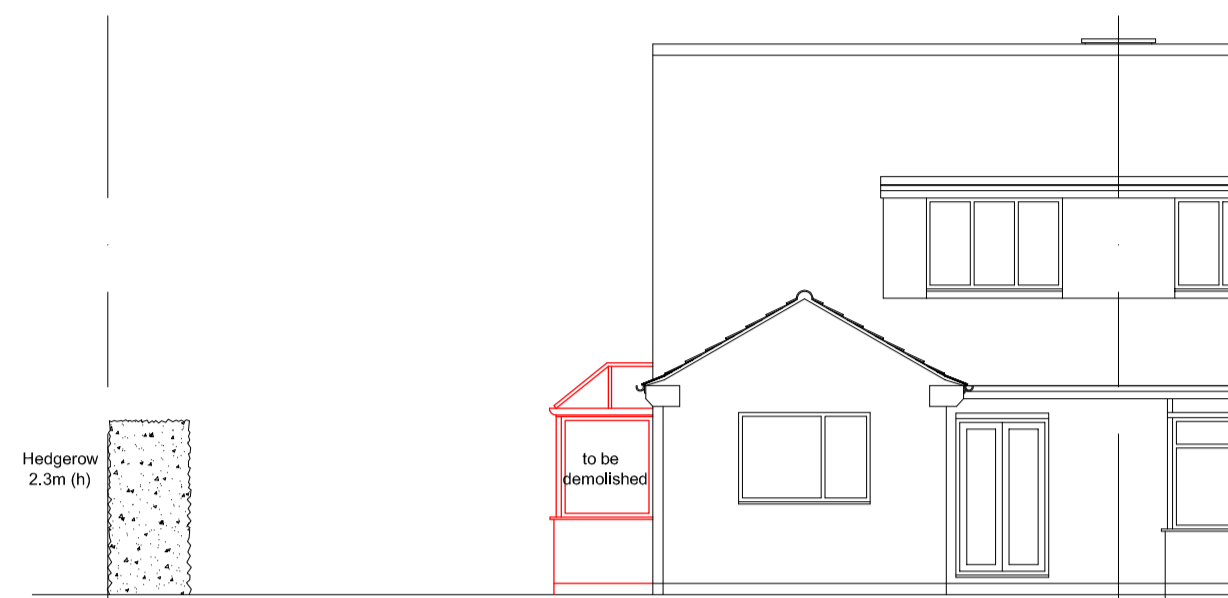

EXISTING REAR ELEVATION



SCALE BAR 1:50

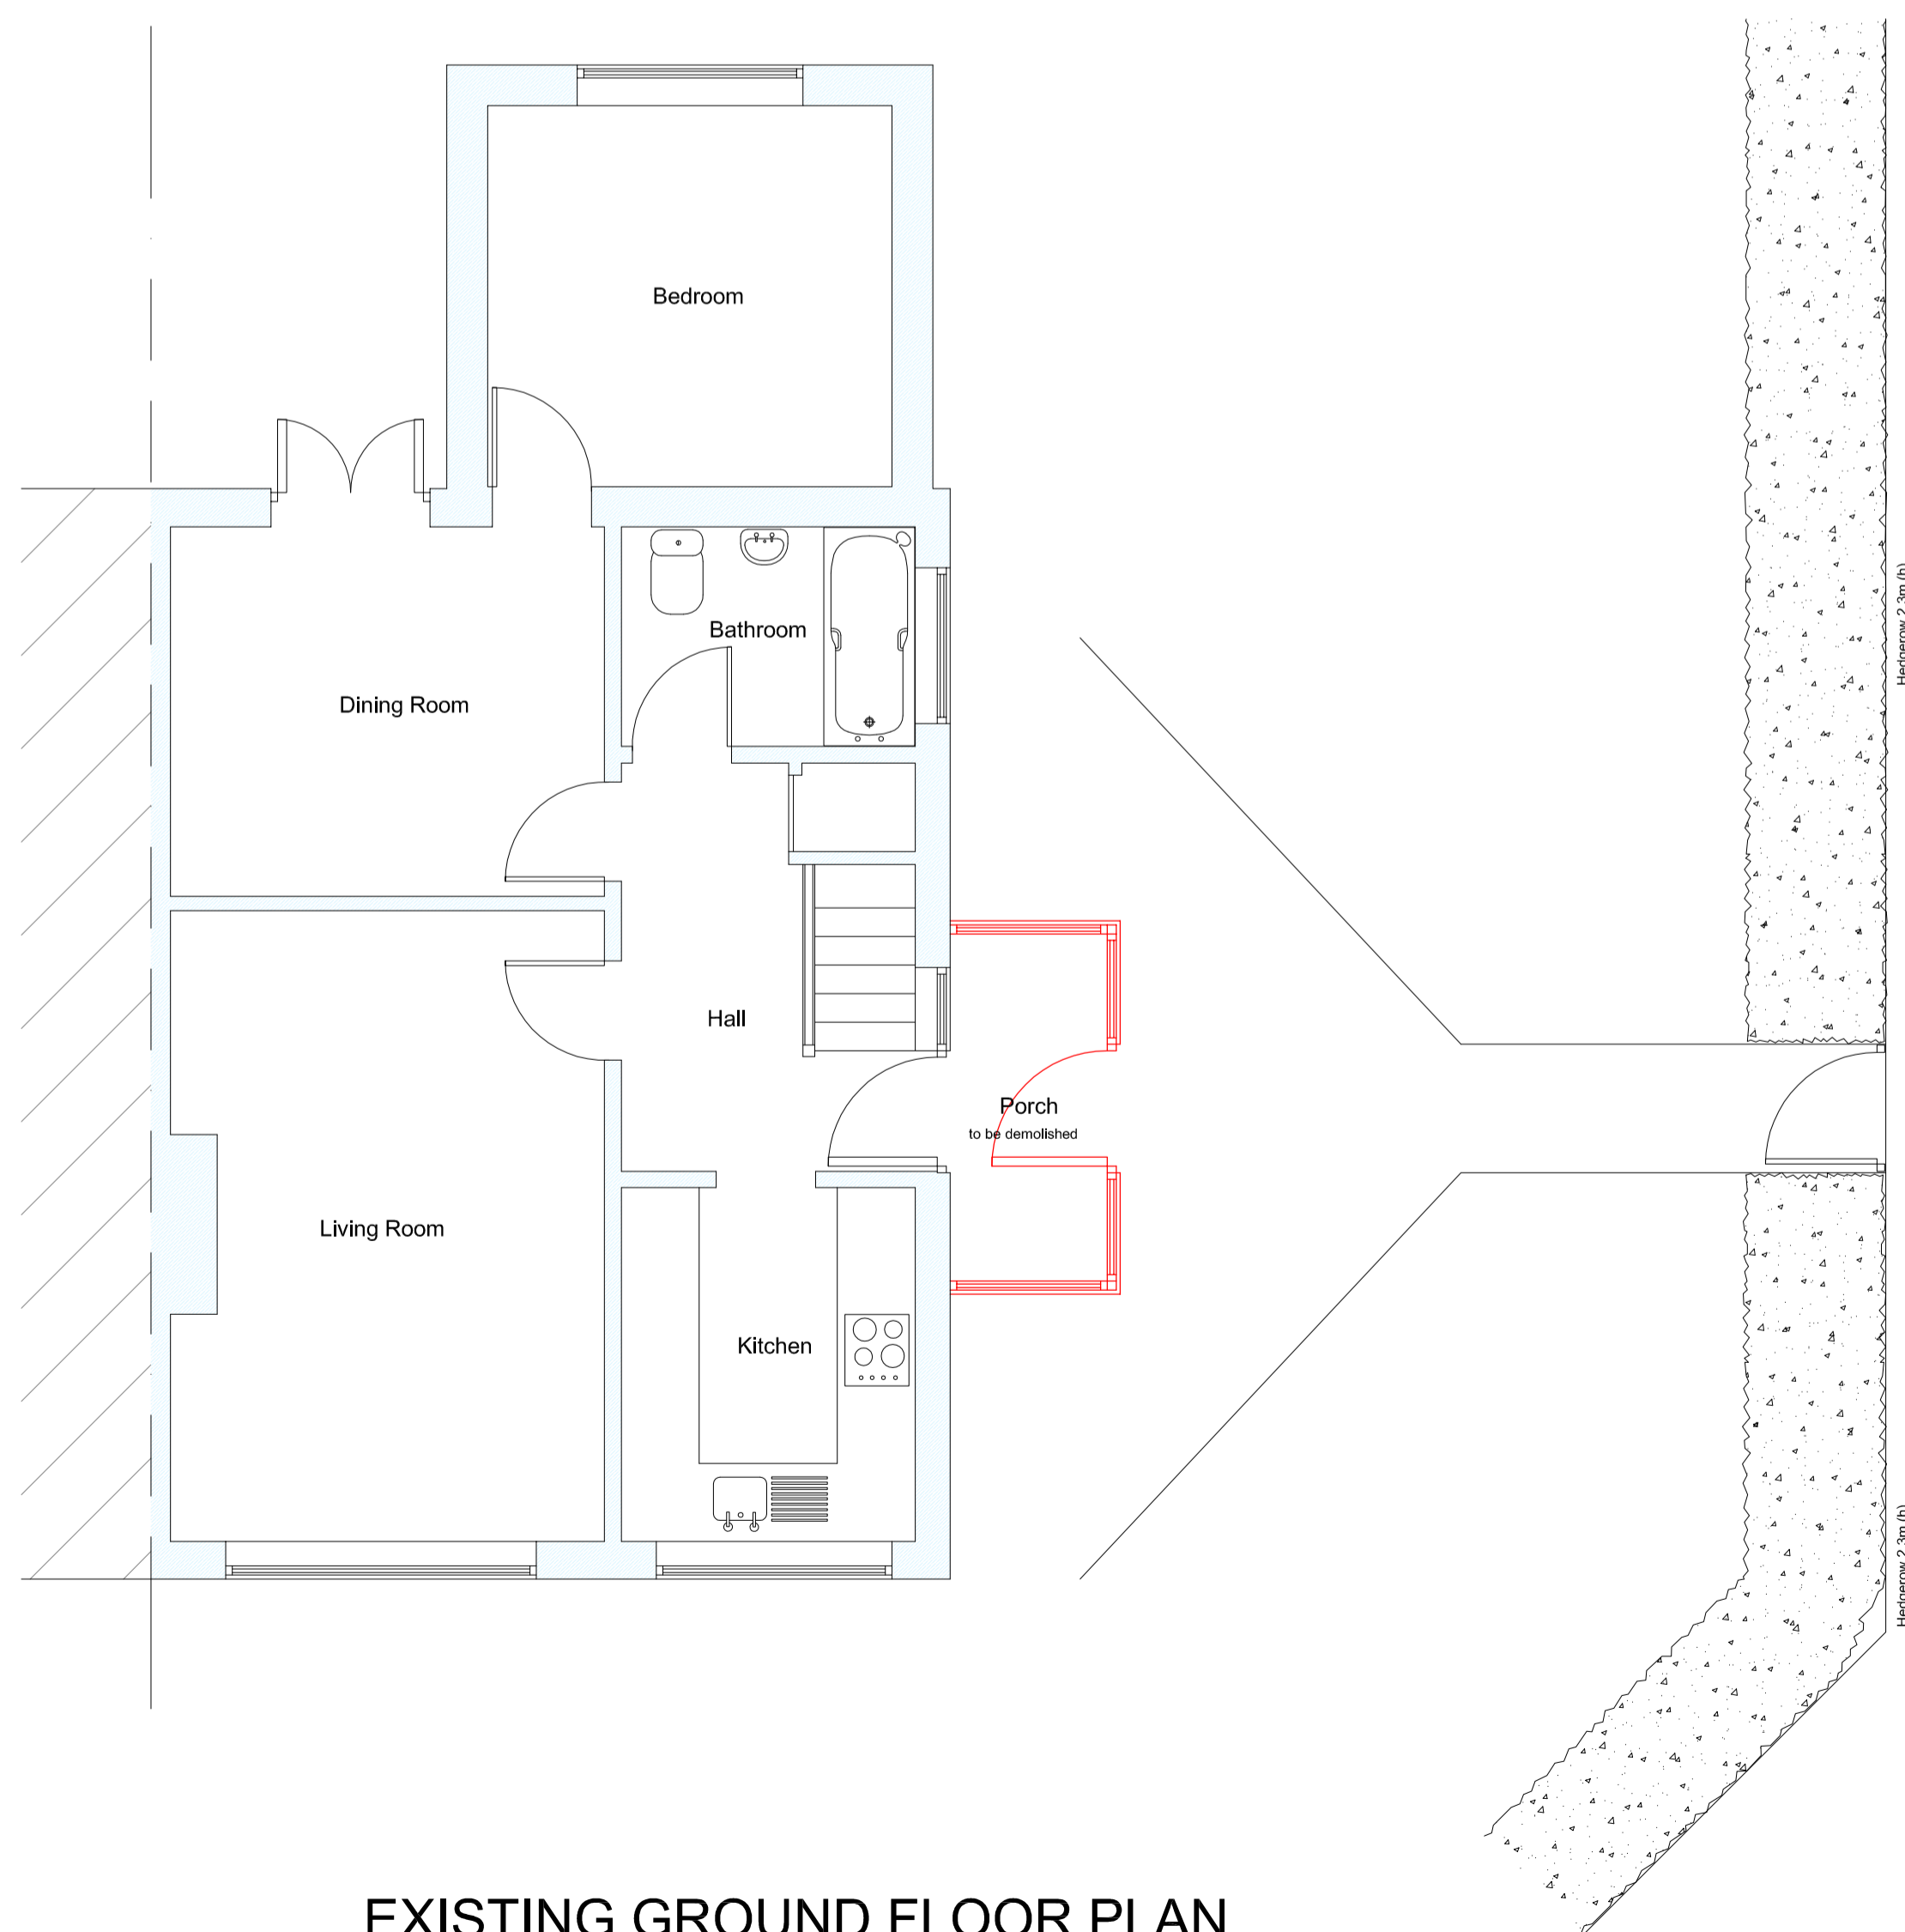

EXISTING GROUND FLOOR PLAN

notes :

This drawing is for the purpose of obtaining **Planning Permission** only and is not to be used as working drawings. The drawings do not take into account any structural elements or calculations which must be obtained from a qualified Structural Engineer. Staircase design to be confirmed by a manufacturer. HB Drawing Services Ltd are not liable for changes that have to be made during the construction period from planning drawings.

All dimensions are approximate

Do not scale off this drawing if photocopied. Only written dimensions to be taken.

HB Drawing Services

41 Kirkcraff
Wigginton
York
North Yorkshire
YO32 2GH
t: 01904 769167
m: 07891 295722
email: howard.berry@talktalk.net

project

**Extension to the side at;
101 Mill Falls
Driffield**

client
Anne Cumberworth

drawing
Existing

scale **1:50 / 100** sheet size **A1**

date **04 / 2024** drawn **HB** checked

drawing no
3401 / 01

The design is the property and copyright of HB Drawing Services. Any violation or unauthorised reproduction of copyright can result in prosecution.

Only written dimensions to be taken. Do not scale off this drawing.