
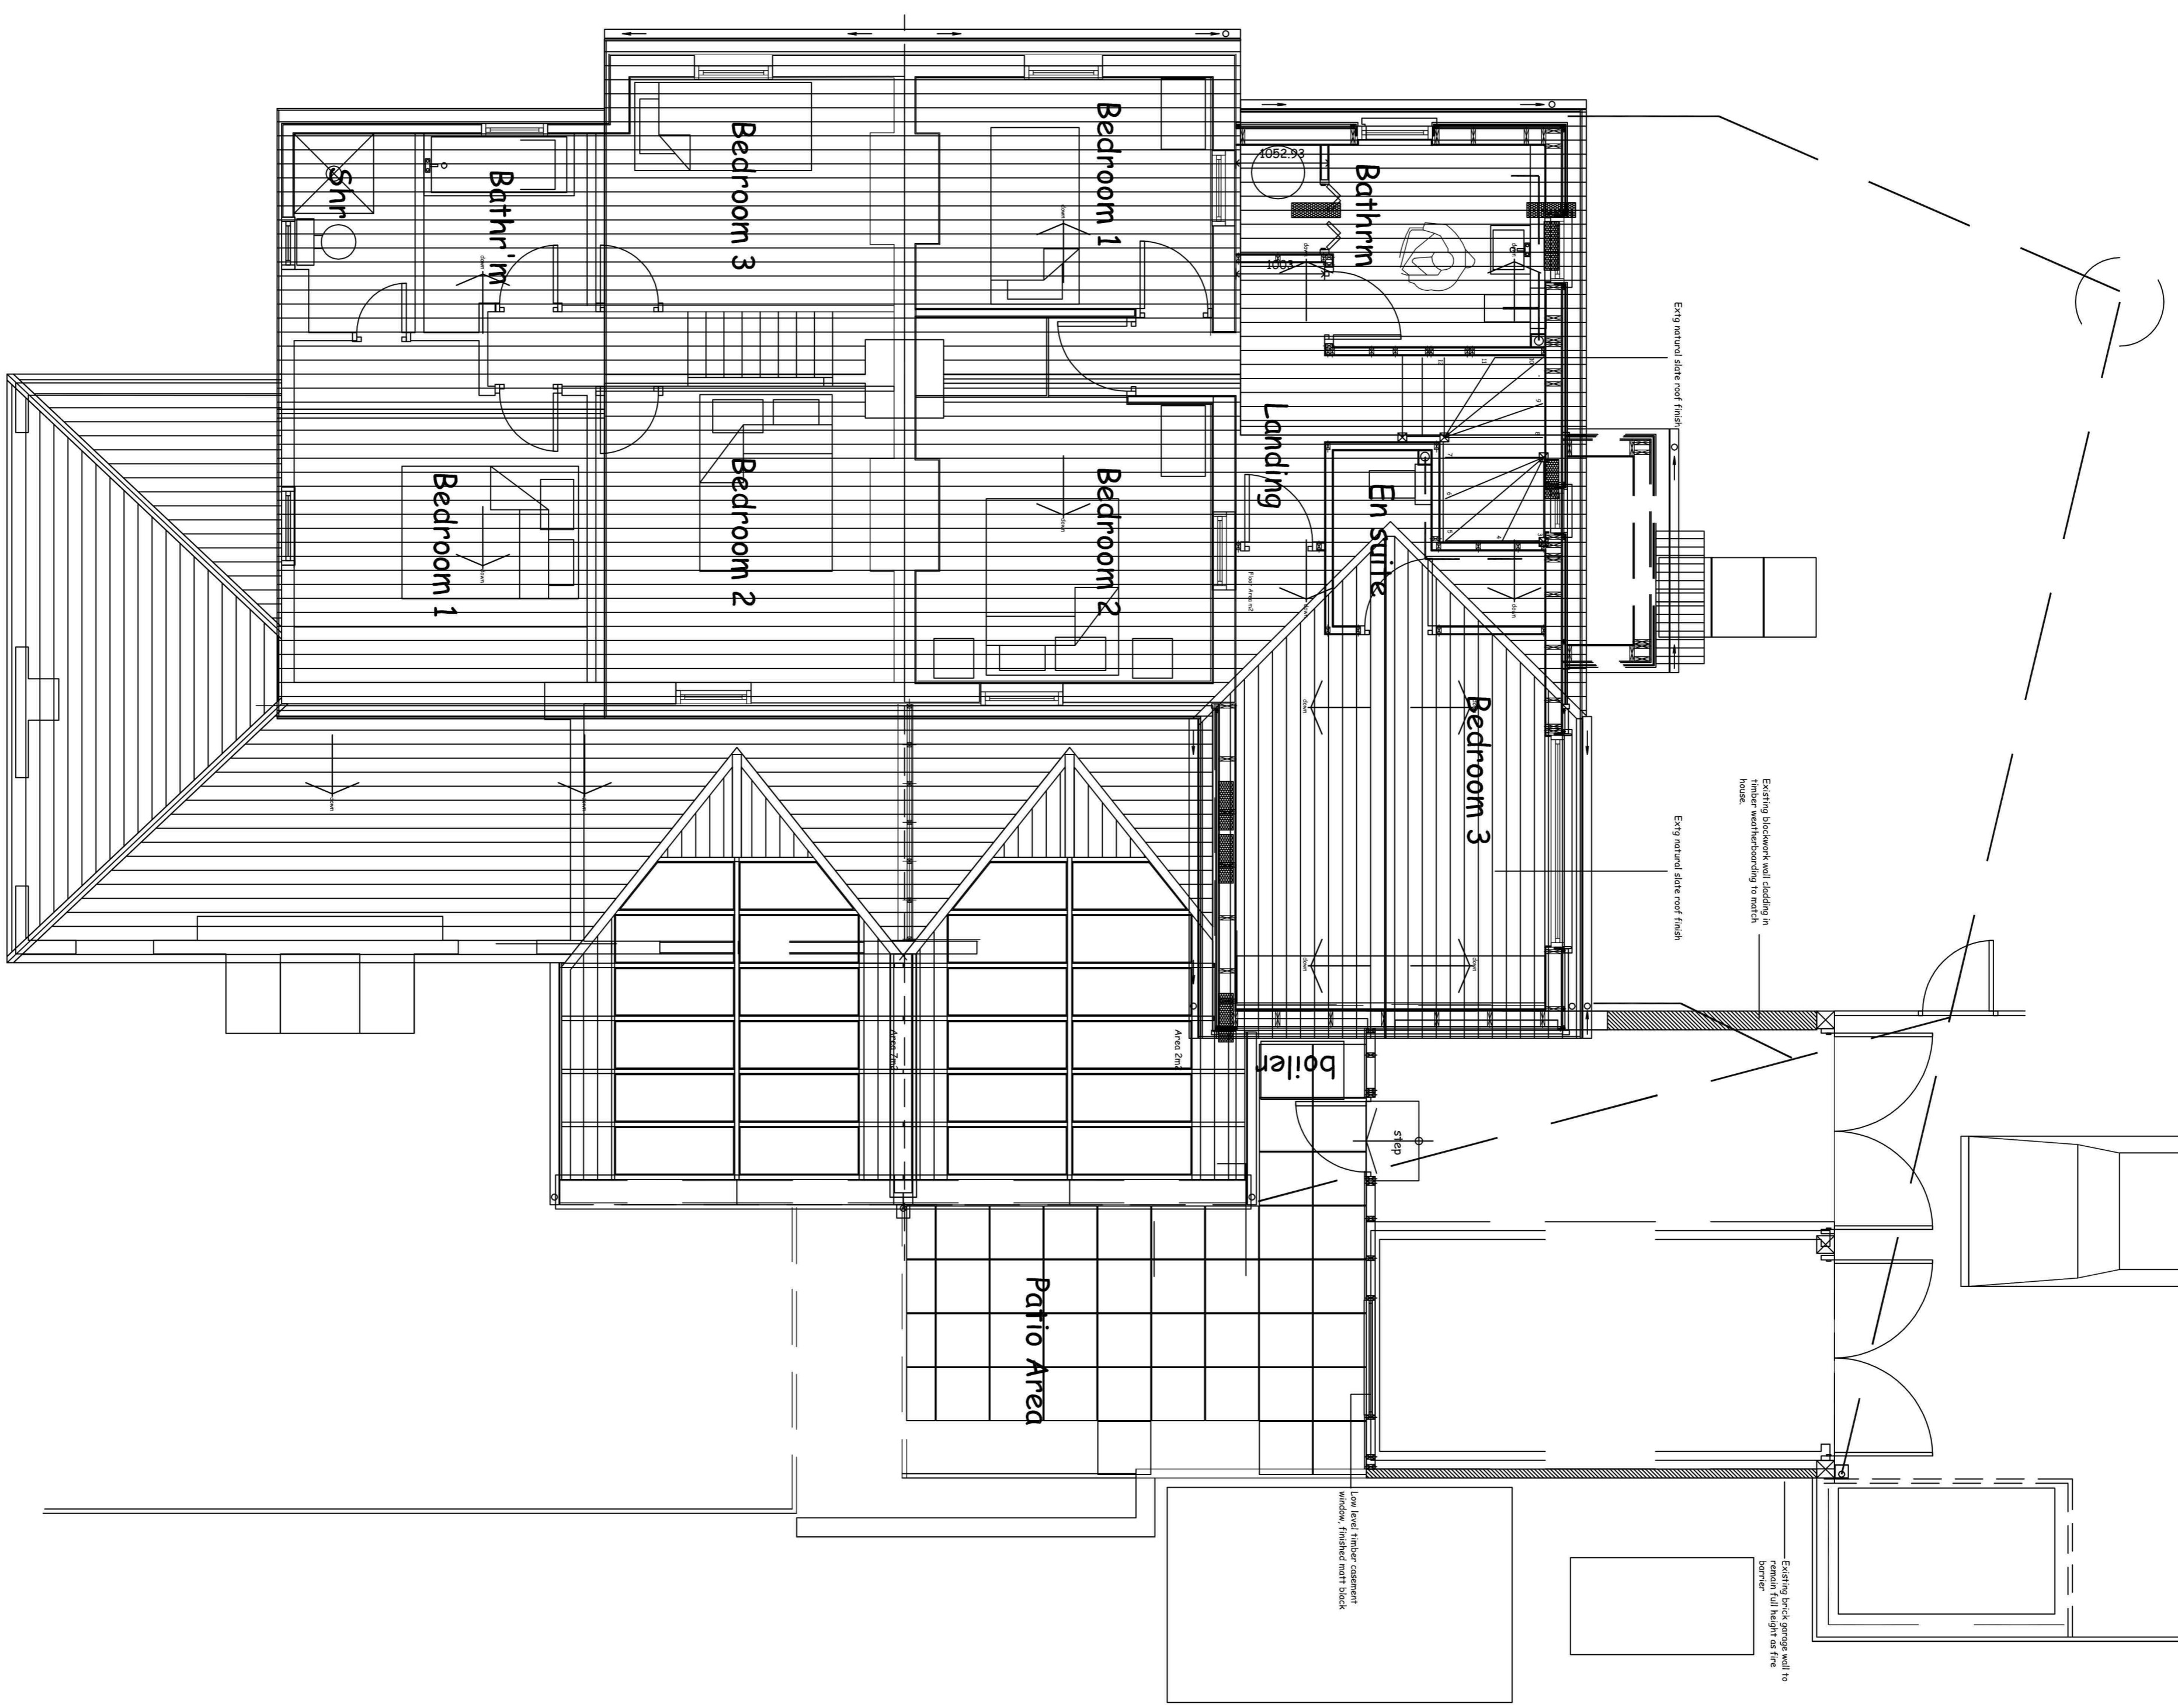


0 1 2 3 4 5 10

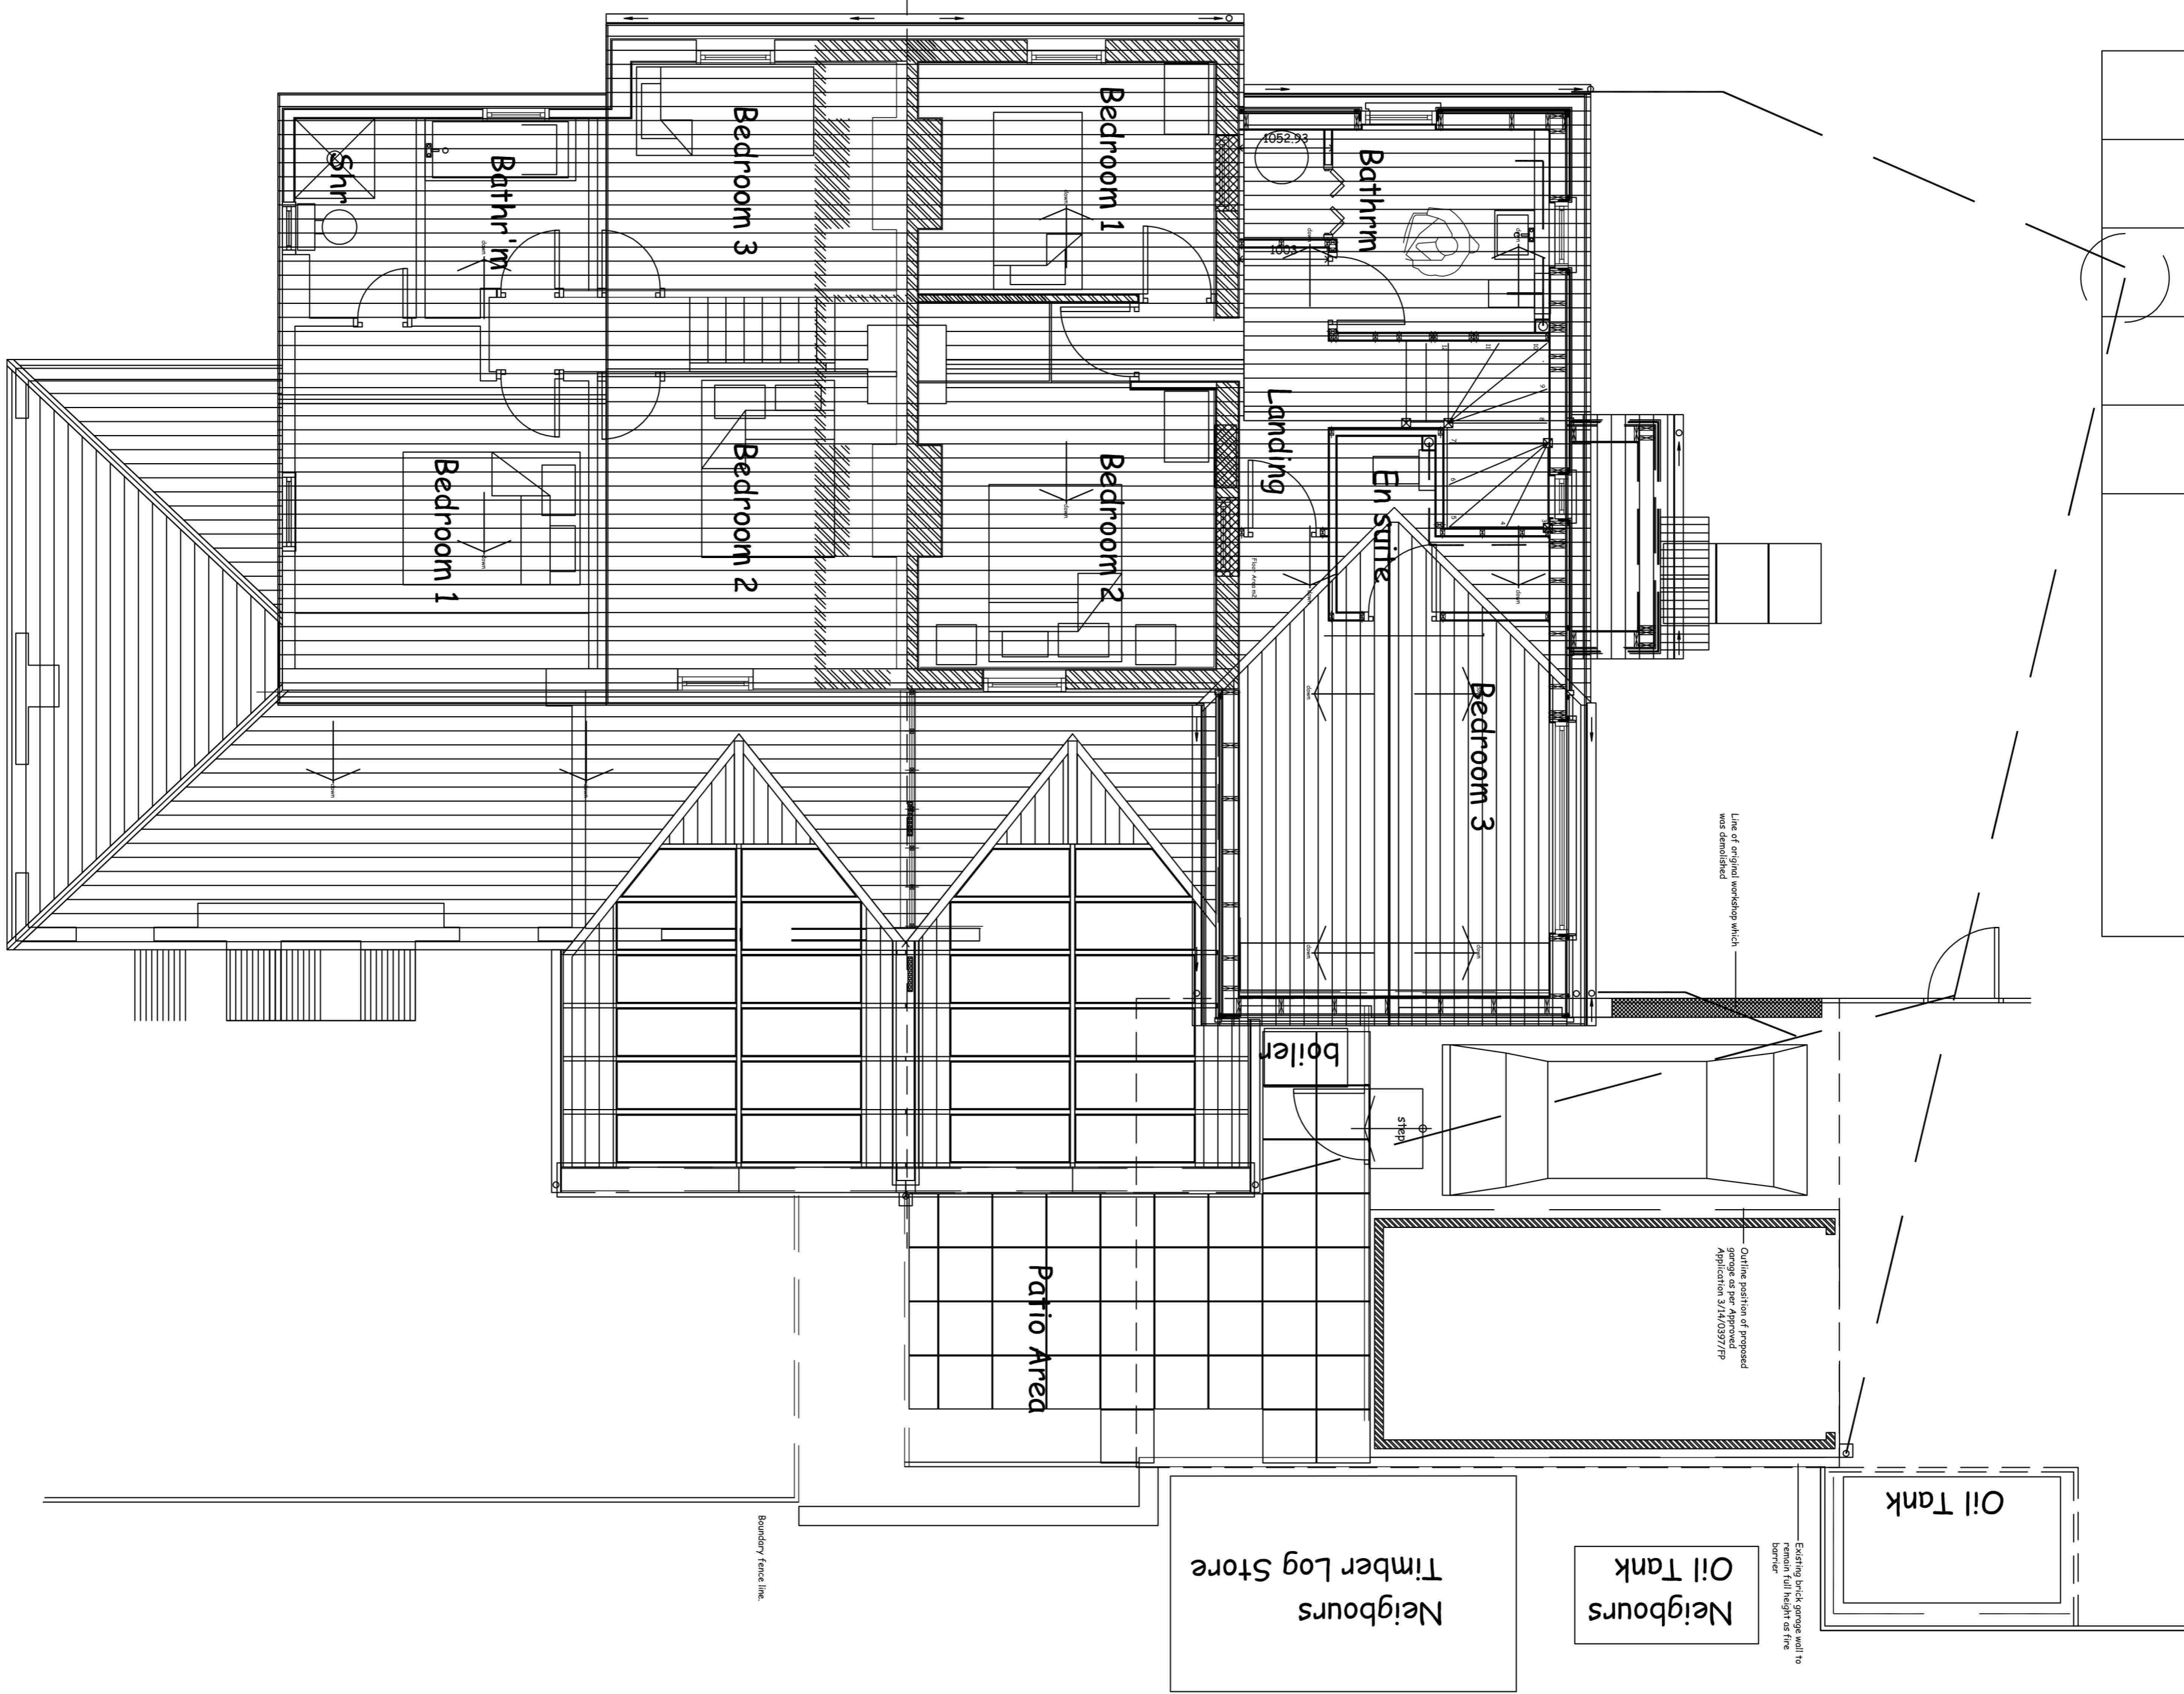

EXISTING GROUND FLOOR PLAN

PROPOSED GROUND FLOOR PLAN

Project: Proposed Redesign of Existing Garage Existing & Proposed First Floor Plans		Date: 15th April 2024	
Drawn by: [Redacted]		Checked by: [Redacted]	
Date: April 2024		Date: April 2024	