




PROPOSED FRONT ELEVATION

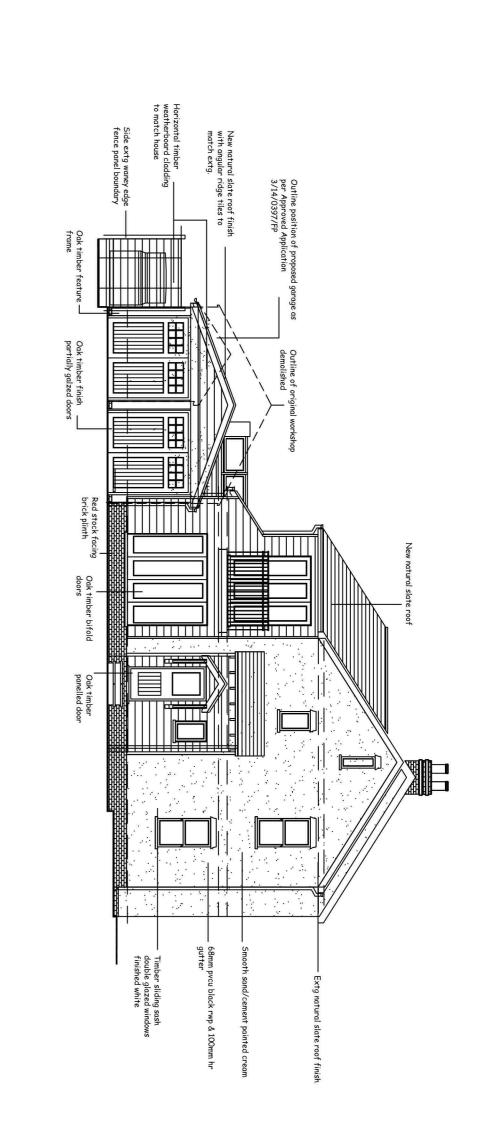

PROPOSED SIDE ELEVATION

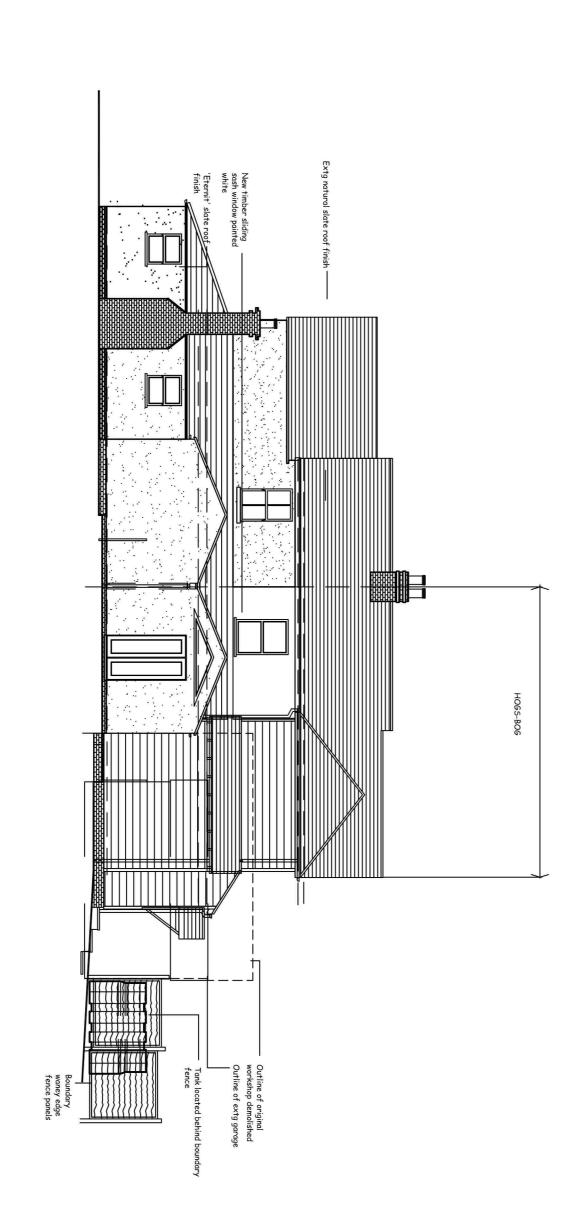

PROPOSED REAR ELEVATION

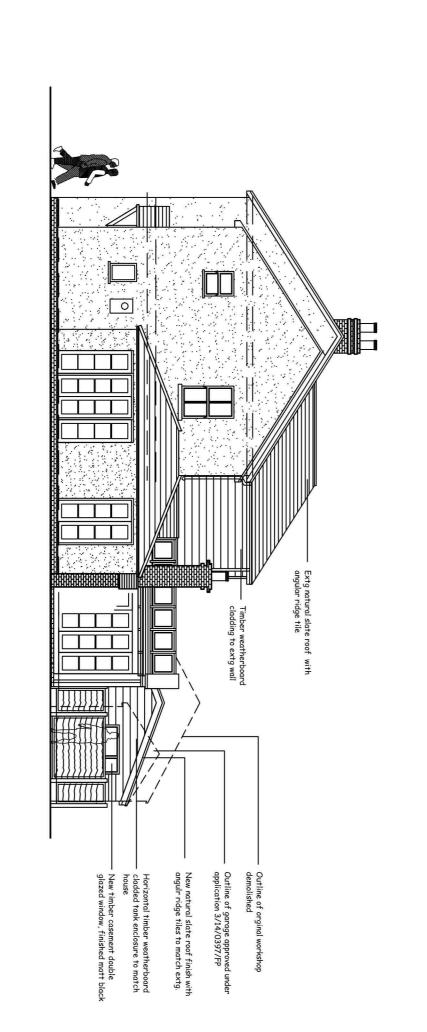

PROPOSED SIDE ELEVATION (VIEW FROM NEIGHBOURING PROPERTY)

Hogs-Bog, Acreman Street, Little Hadham, Ware, Herts, SG11 2HD	Proposed Elevations	project: Proposed Widening of Existing Garage	cad no.
date: April 2024	scale: 1:100 @ A1	dwg no: PL 1804.4.4	
			Amendment Content
			Date