
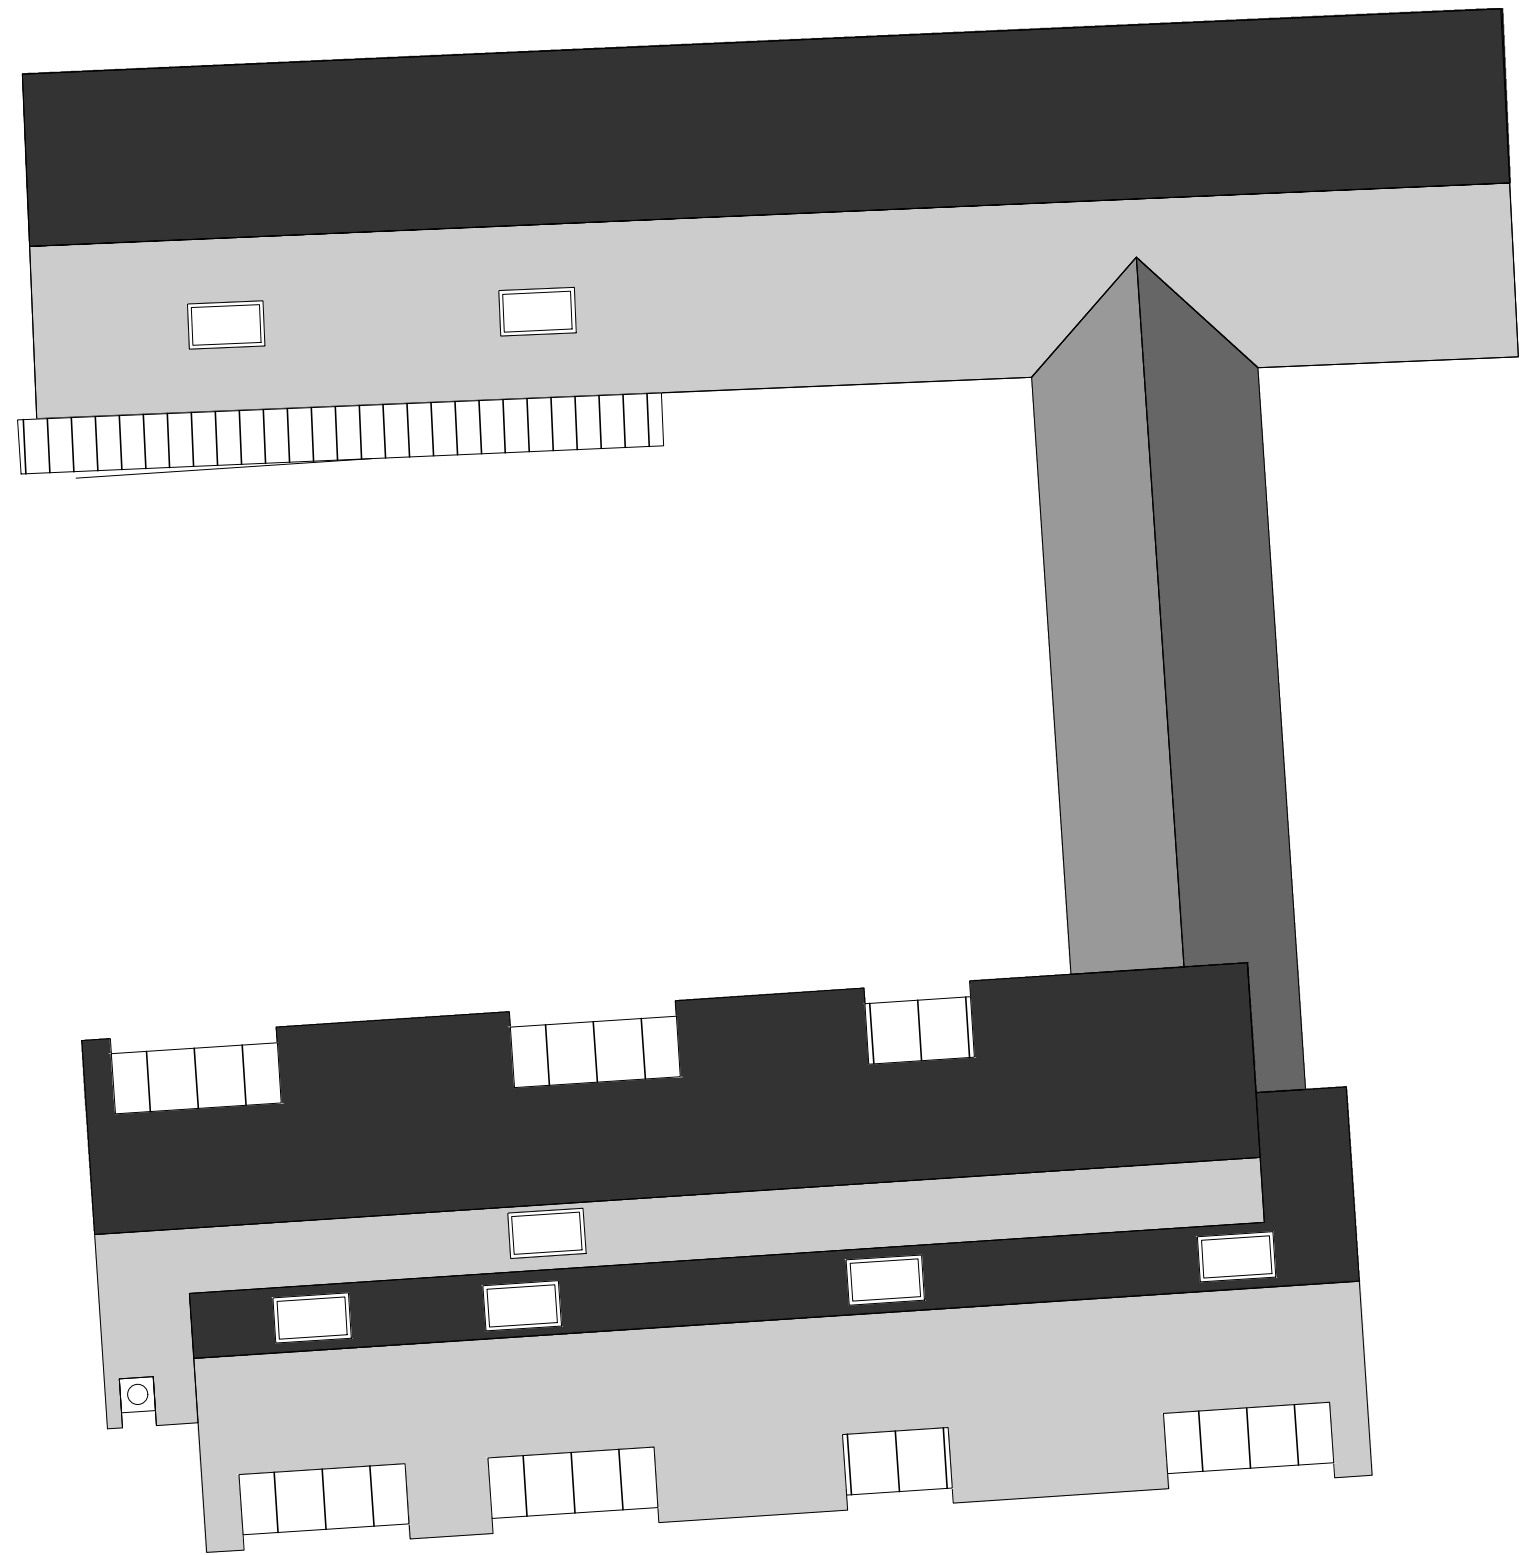


FIRST FLOOR PLAN

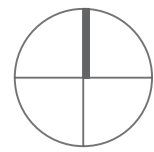

ROOF PLAN

G	14/10/22	Further amendments	AB
F	04/10/22	Further amendments	AB
E	25/08/22	Overall footprint reduced	LF
D	20/04/22	Design amended	LF
C	30/03/22	Design amended	LF
B	11/01/22	Design amended	LF
A	01/10/21	Kitchen extended at ground floor	LF


PROJECT
BEECHWOOD HOUSE
THORLEY LANE EAST
THORLEY
CM23 4BH

PROJECT NO:
TFI - BEECHWOOD HOUSE

DRAWING BY:
Lucas Fabbri

DRAWING TITLE:
PROPOSED
FIRST FLOOR
AND
ROOF PLAN

SCALE:
1:100@A3
DATE:
16/04/21

 

DRAWING NO:
TFI.202 G