



West Elevation of Stables and House

South Elevation of House

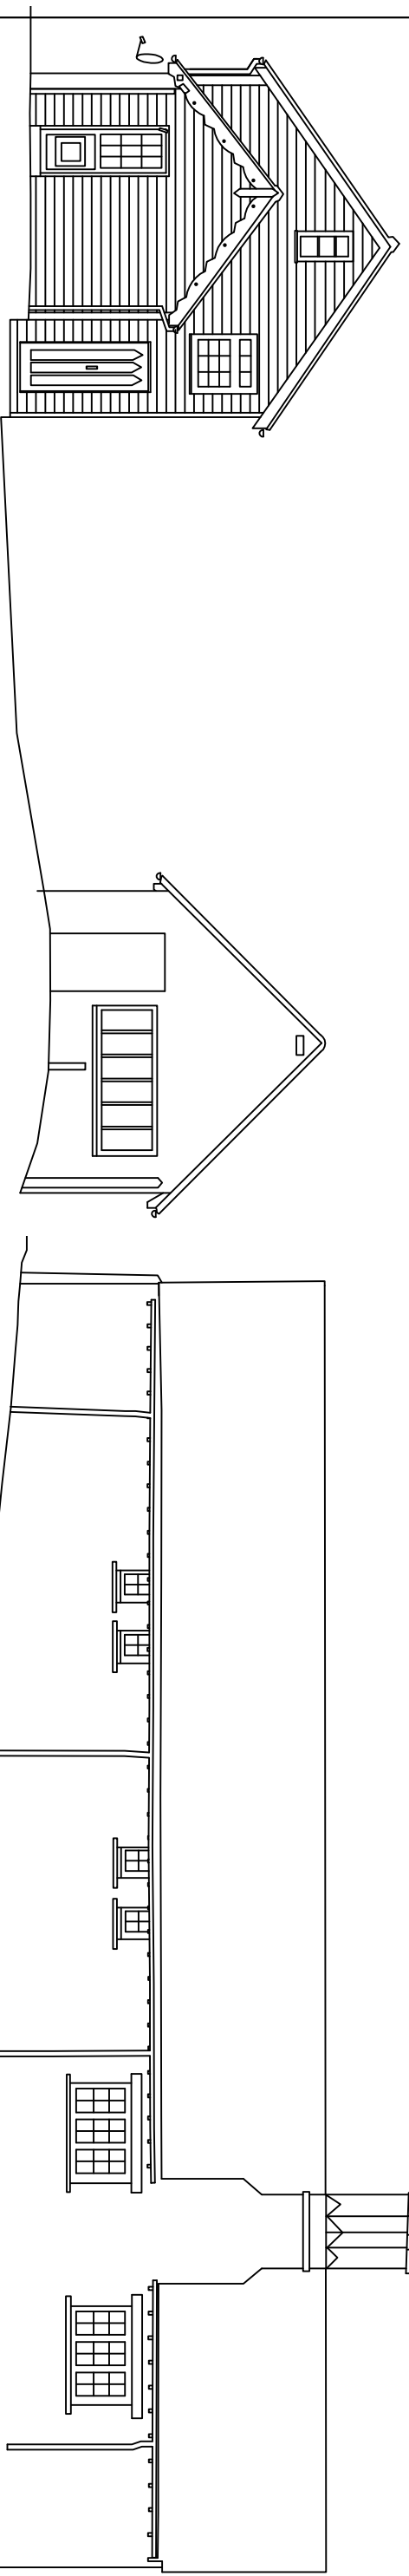


East Elevation of House and Stables

North Elevation of Stables

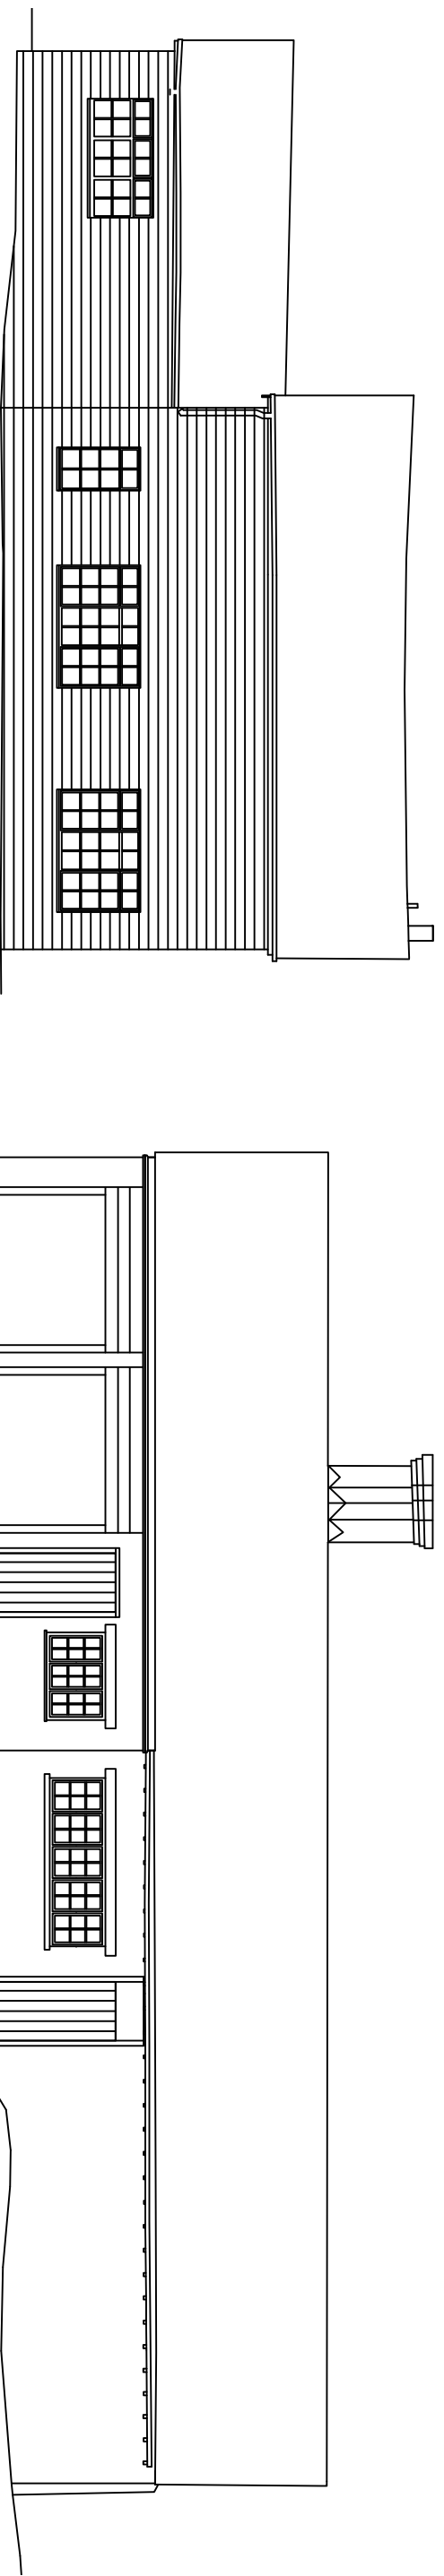

North Elevation of House

South Elevation of Stables

 

REV	BRIEF DETAILS	DATE	P.H.D. ASSOCIATES BRAEMAR HOUSE WATER LANE STANSTED, ESSEX CM24 8BJ TEL: 0129 817342 EMAIL: INFO@PHDASSOCIATES.CO.UK		Project Beechwood House Thorley Lane East Bishop's Stortford CM24 4BH	Date	28-03-24	
A	Section 73 Application	22-04-2024			Drawing Elevations of House and Stables As Existing	Drawn by SPHD	Scale 1-100 at A3	
							Drawing Number 2402-PL-ST3-201	A

This drawing is the copyright of Patrick Howard Design Associates and may not be reproduced in whole or part without written permission
 Contractors must verify all dimensions on site before setting out, commencing work or making any shop drawings & must not scale copies without verifications
 Copyright (C)