


Existing Front Elevation
1:100




Existing Side Elevation
1:100




Existing Rear Elevation
1:100

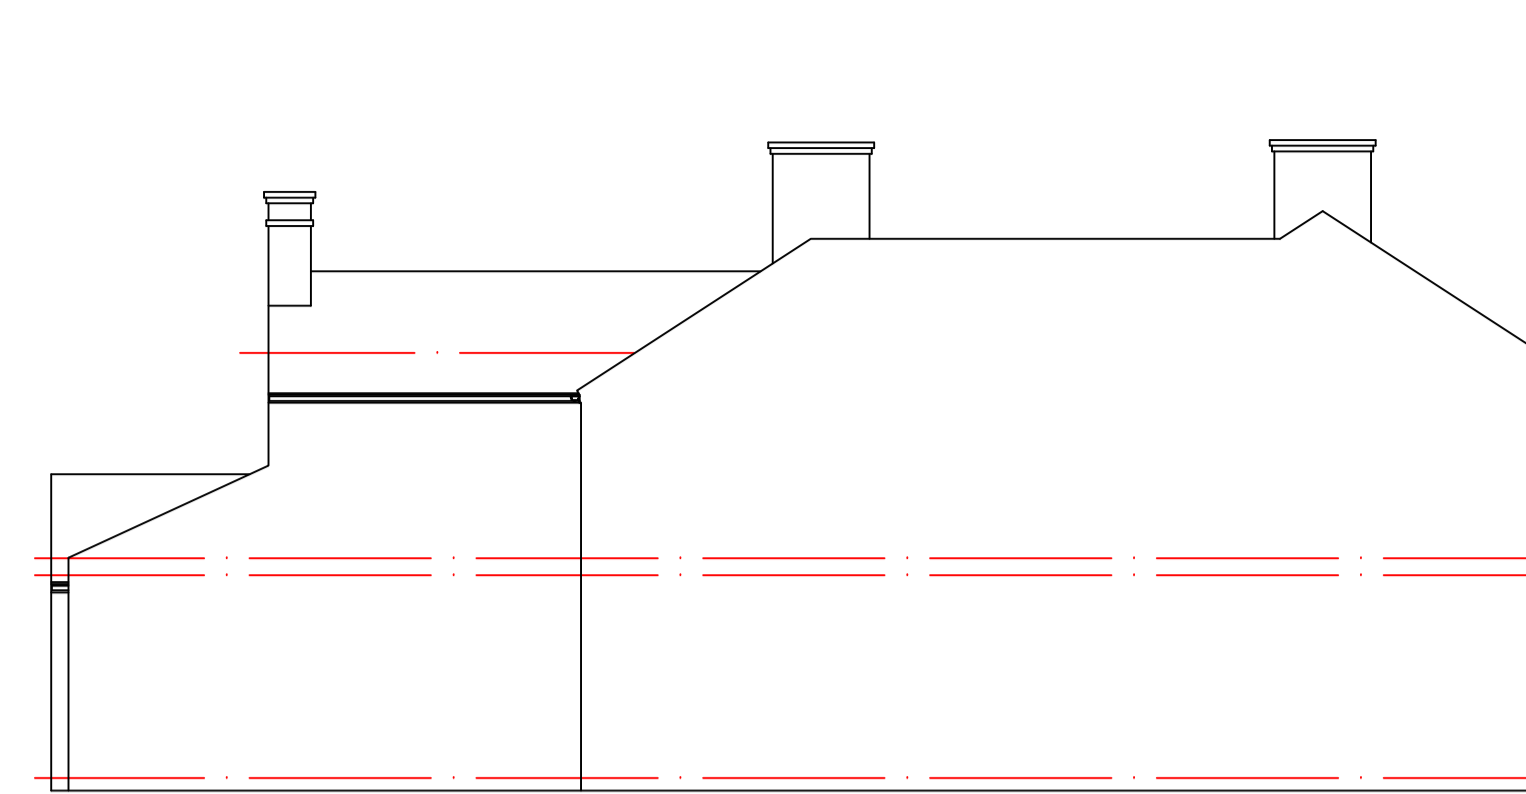


Existing Side Elevation
1:100

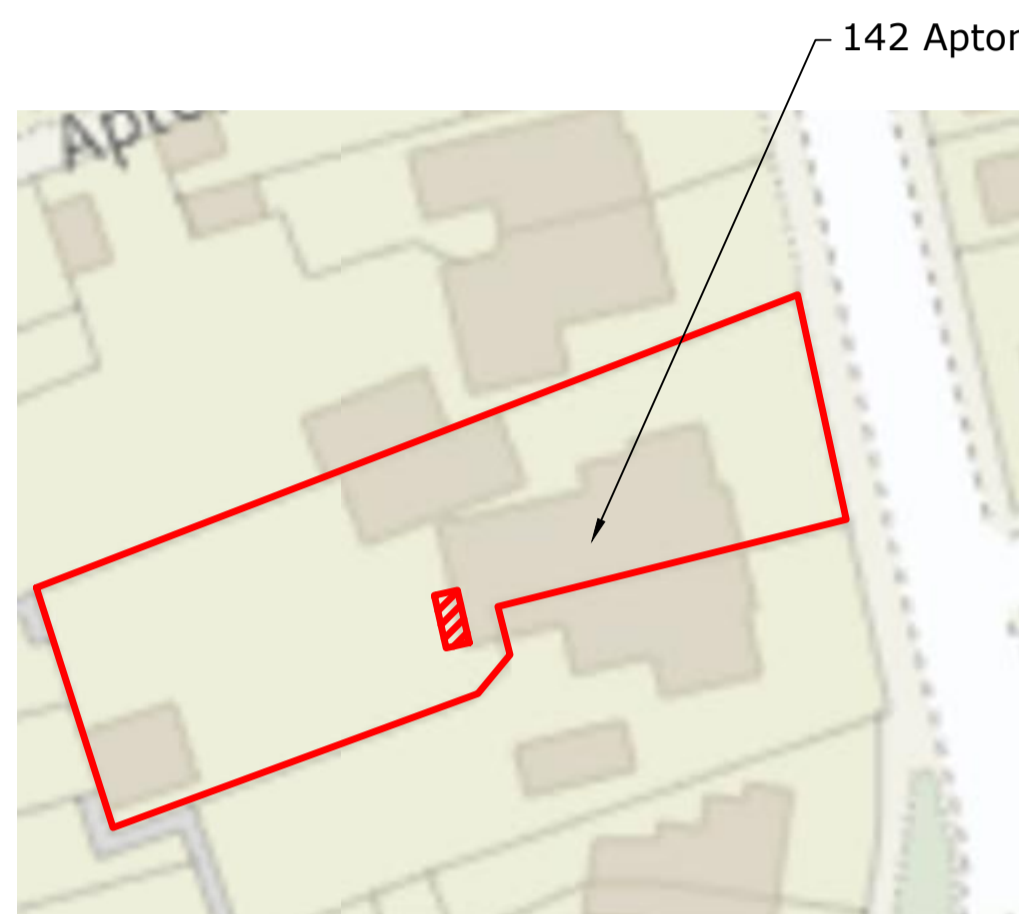


Block Plan
1:500

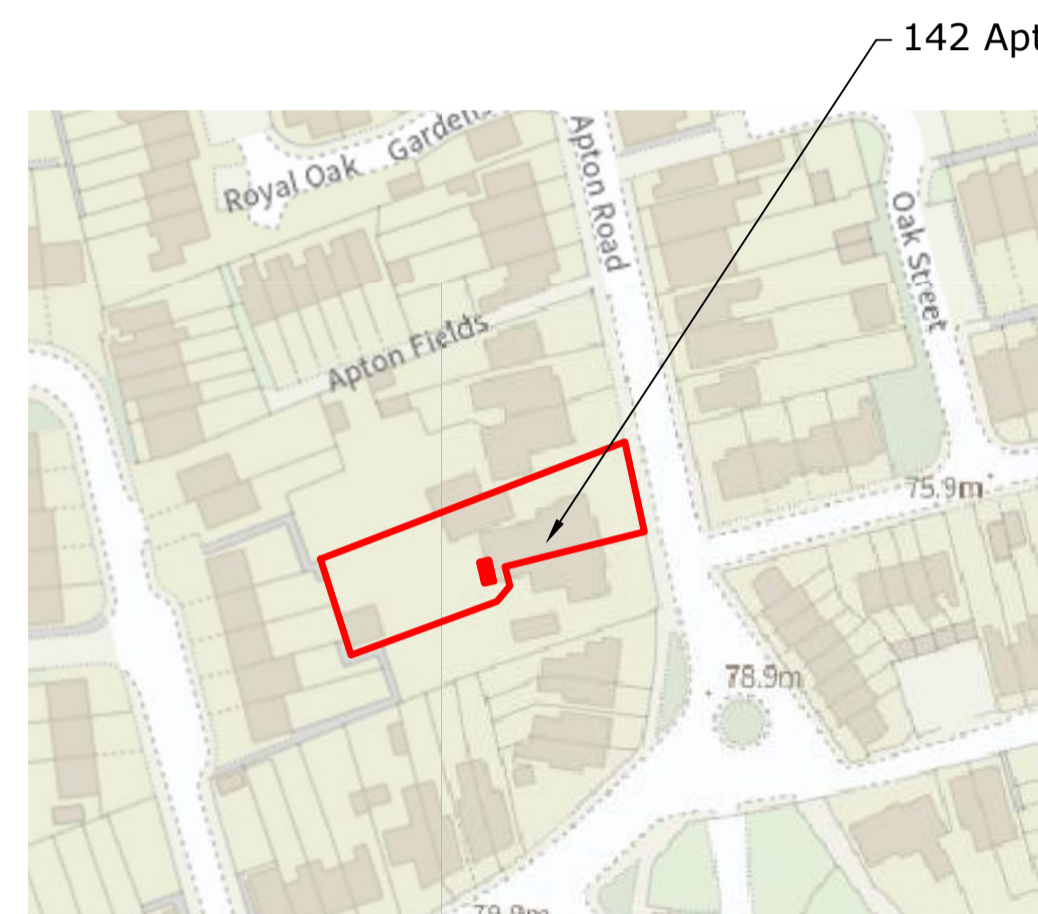


Site Plan
1:1250

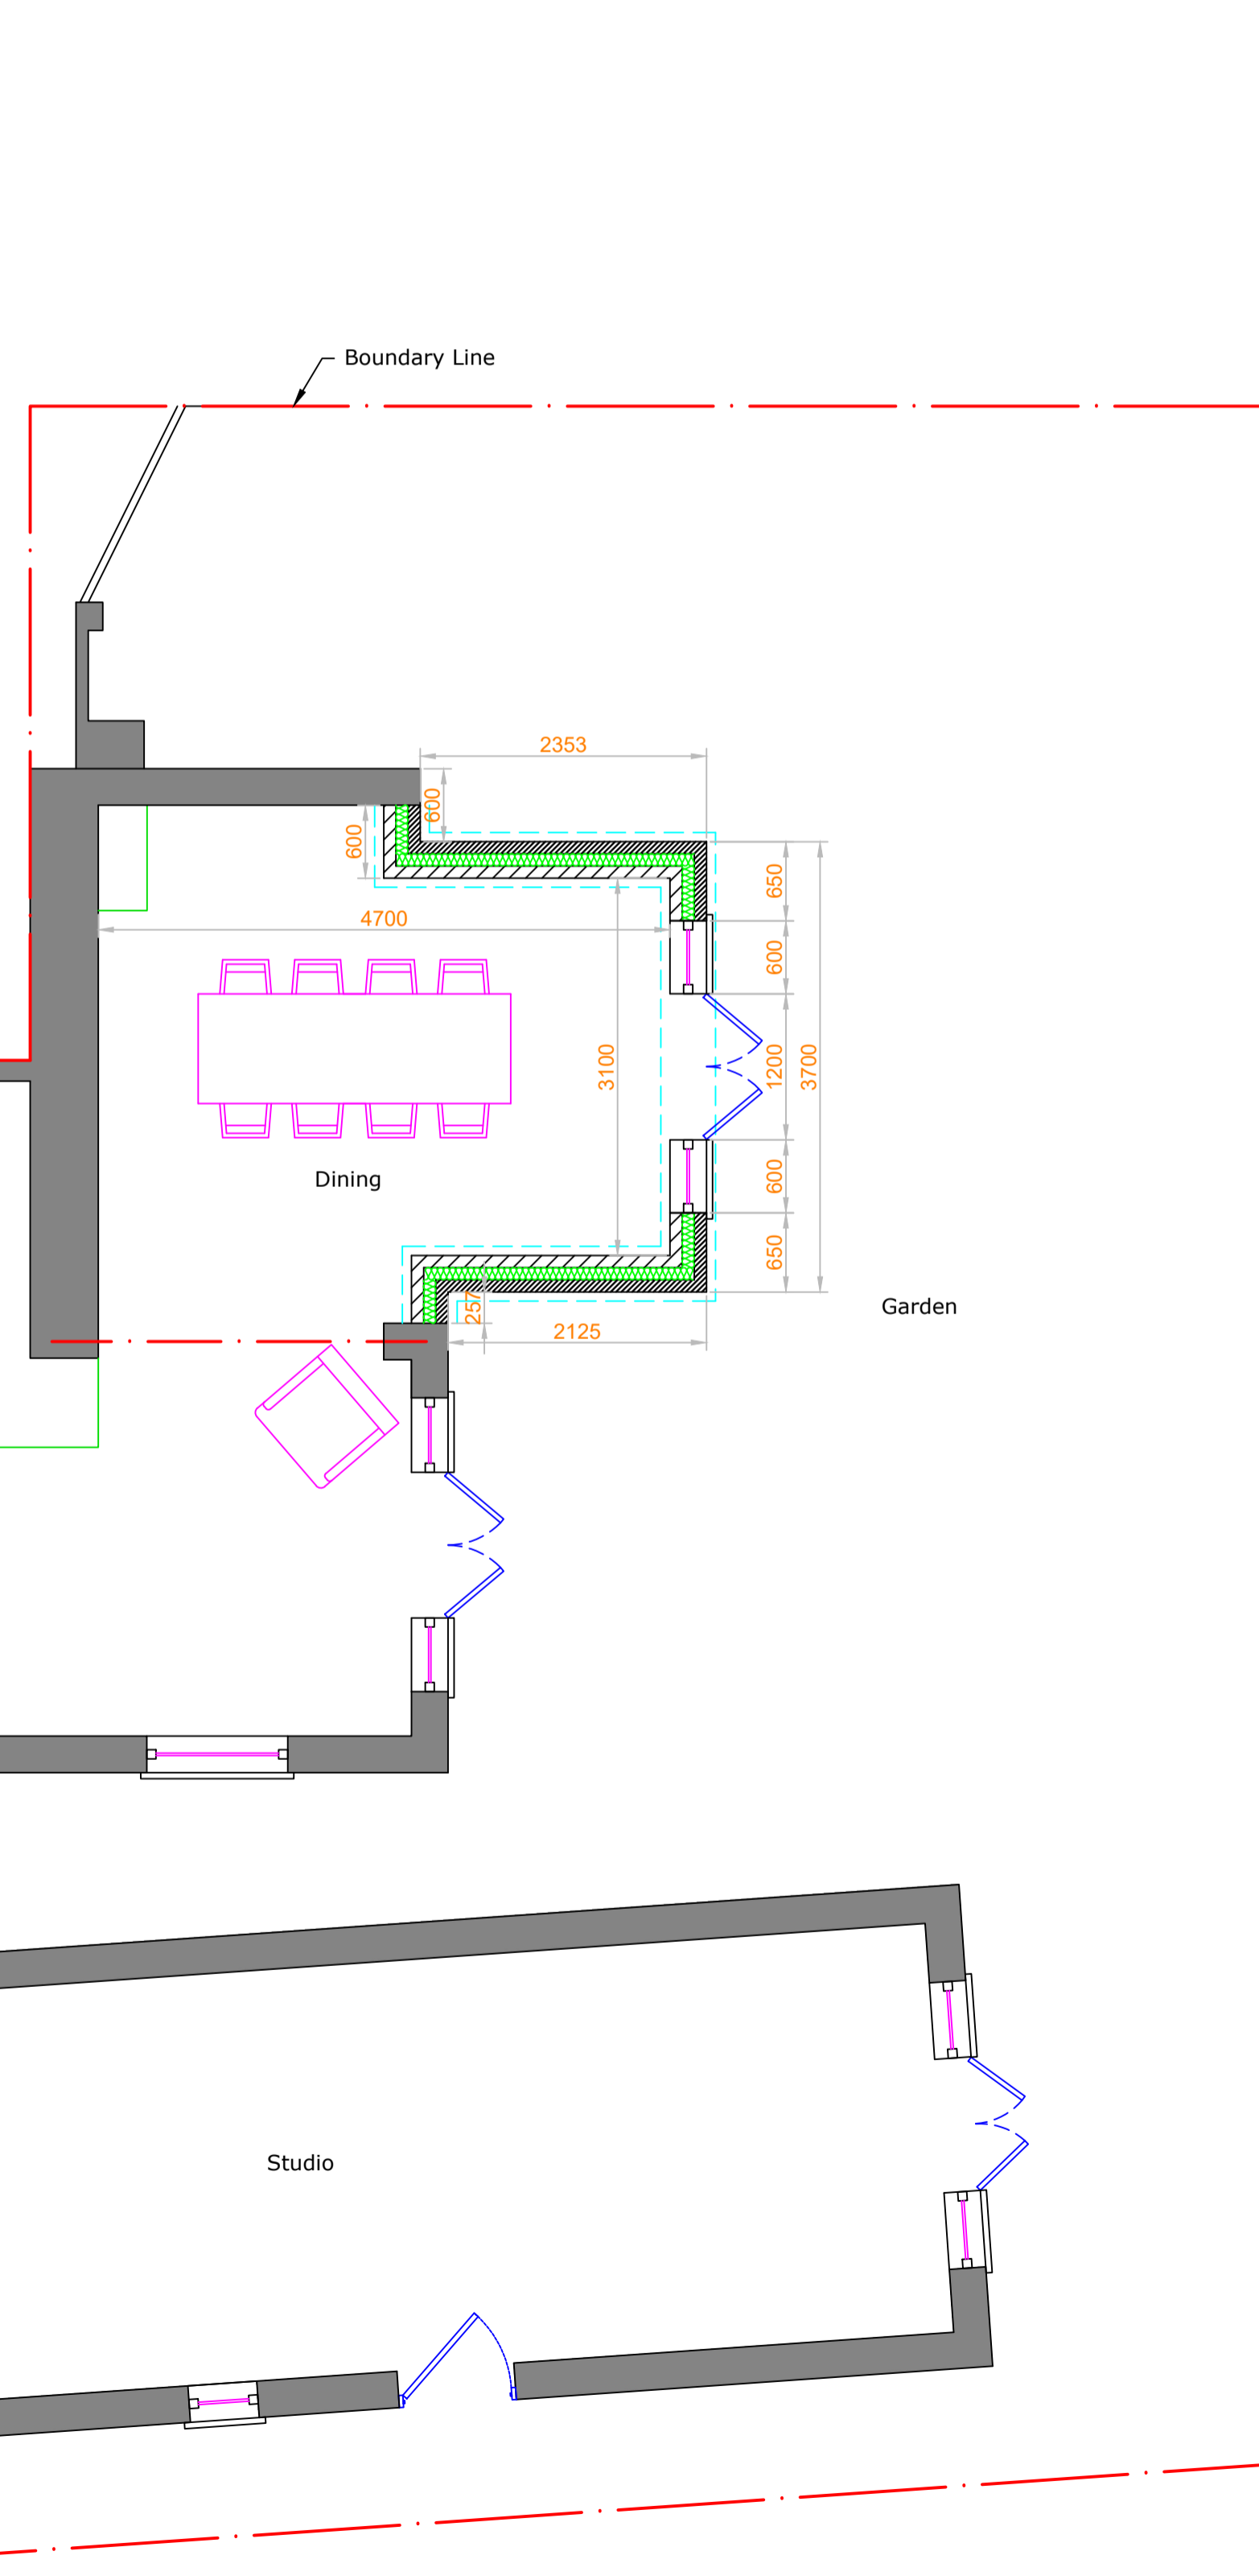


Proposed Ground Floor Plan
1:50

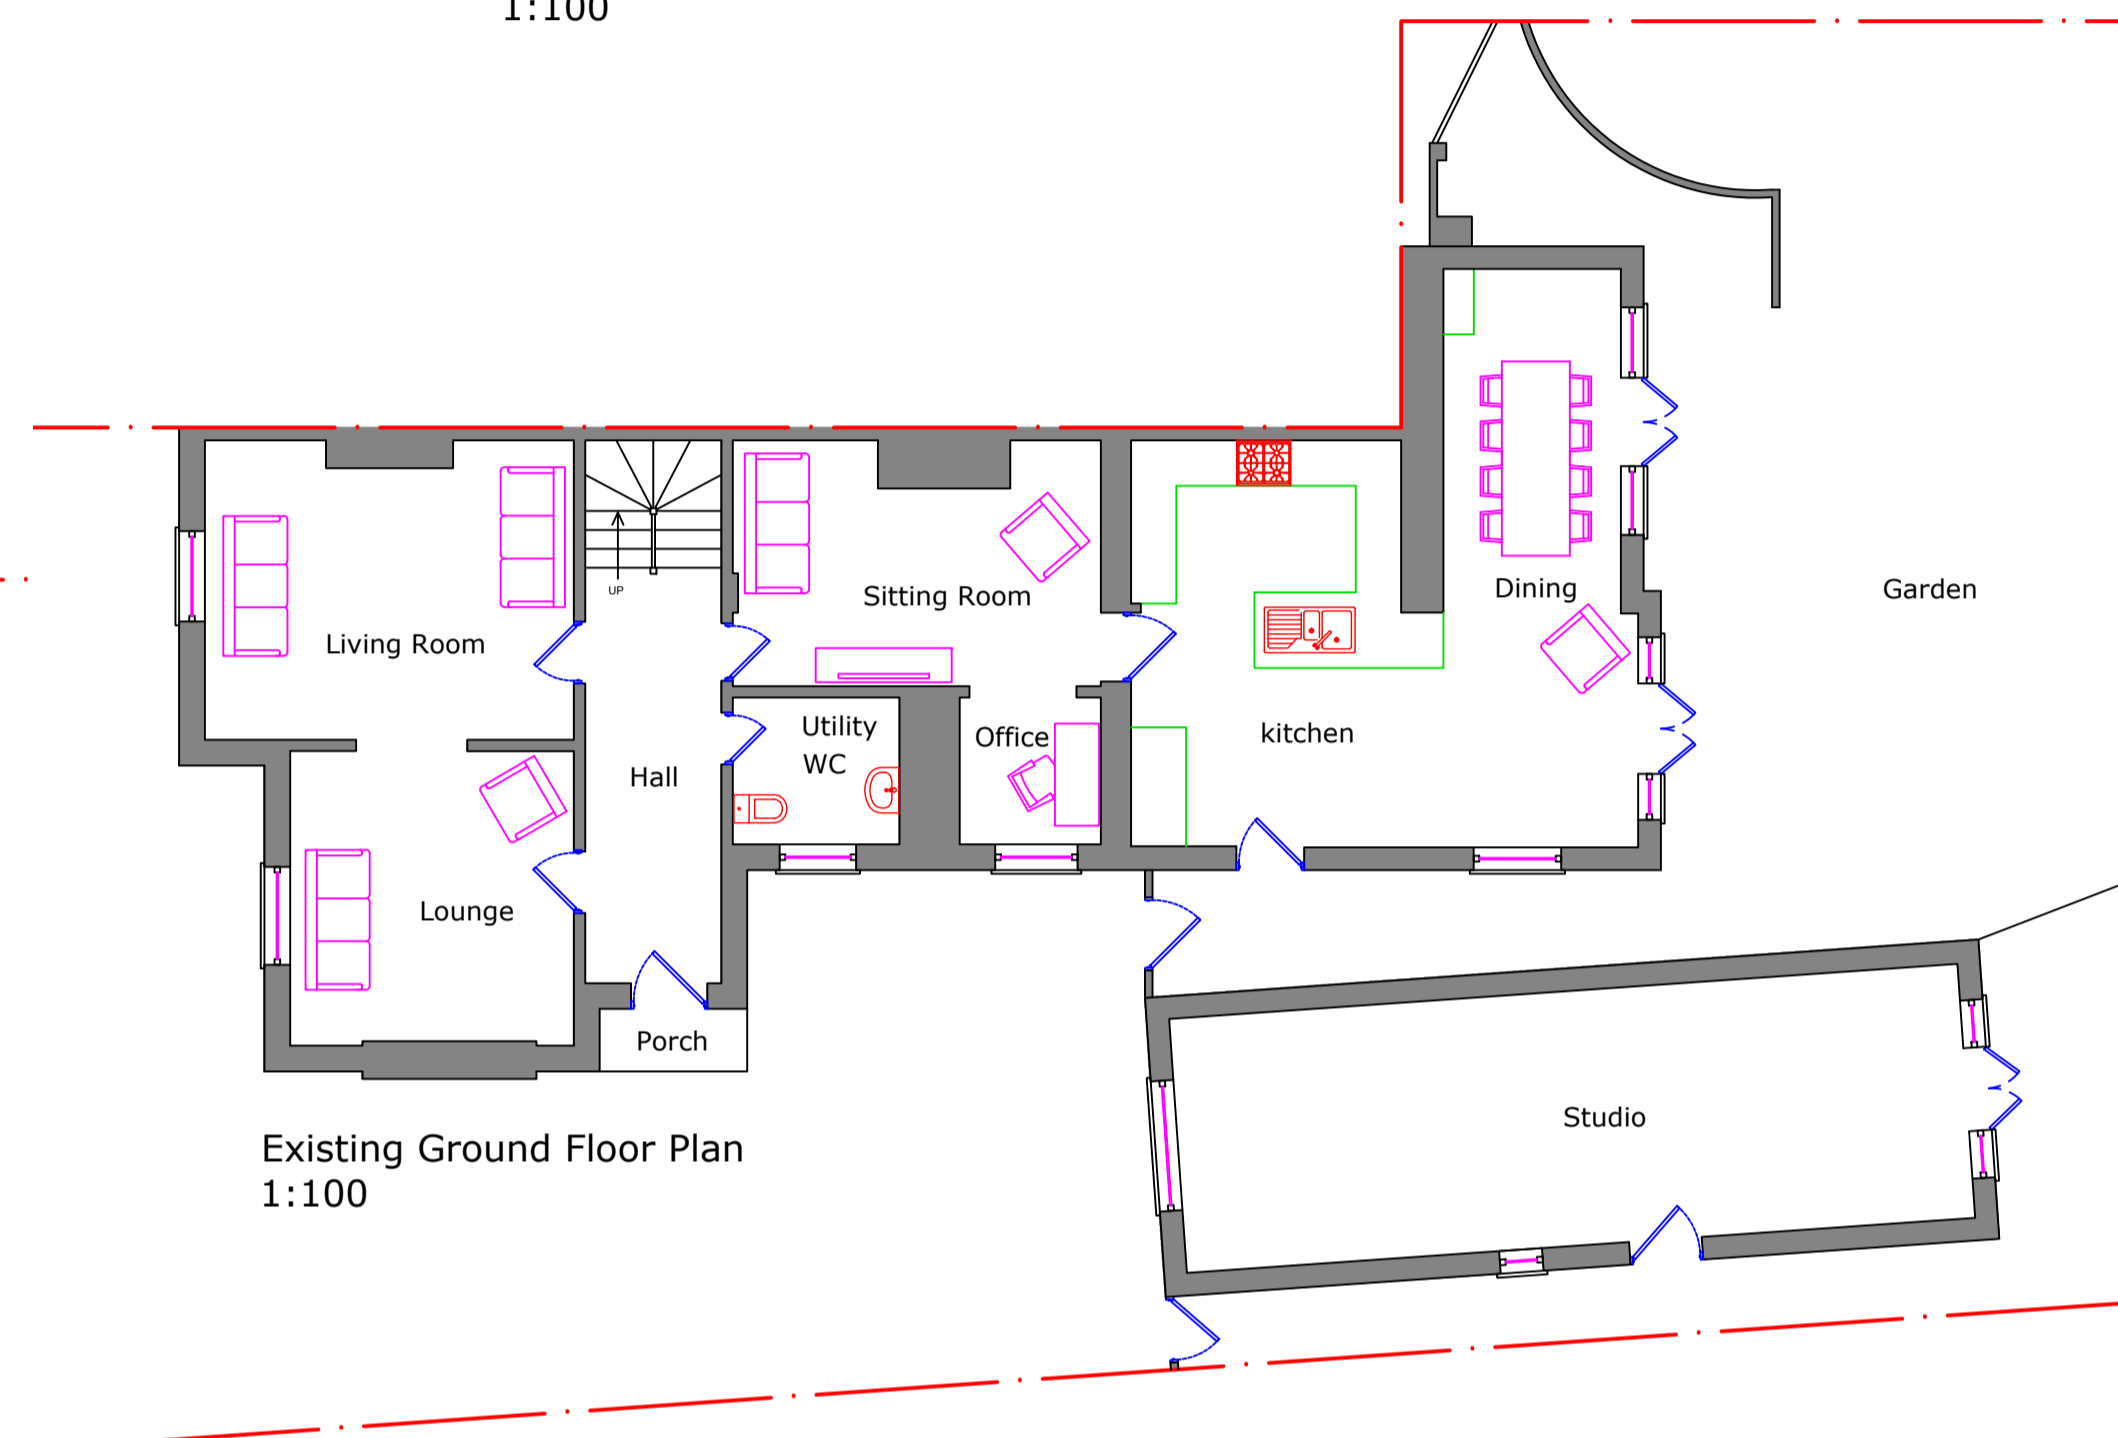

Existing Ground Floor Plan
1:100

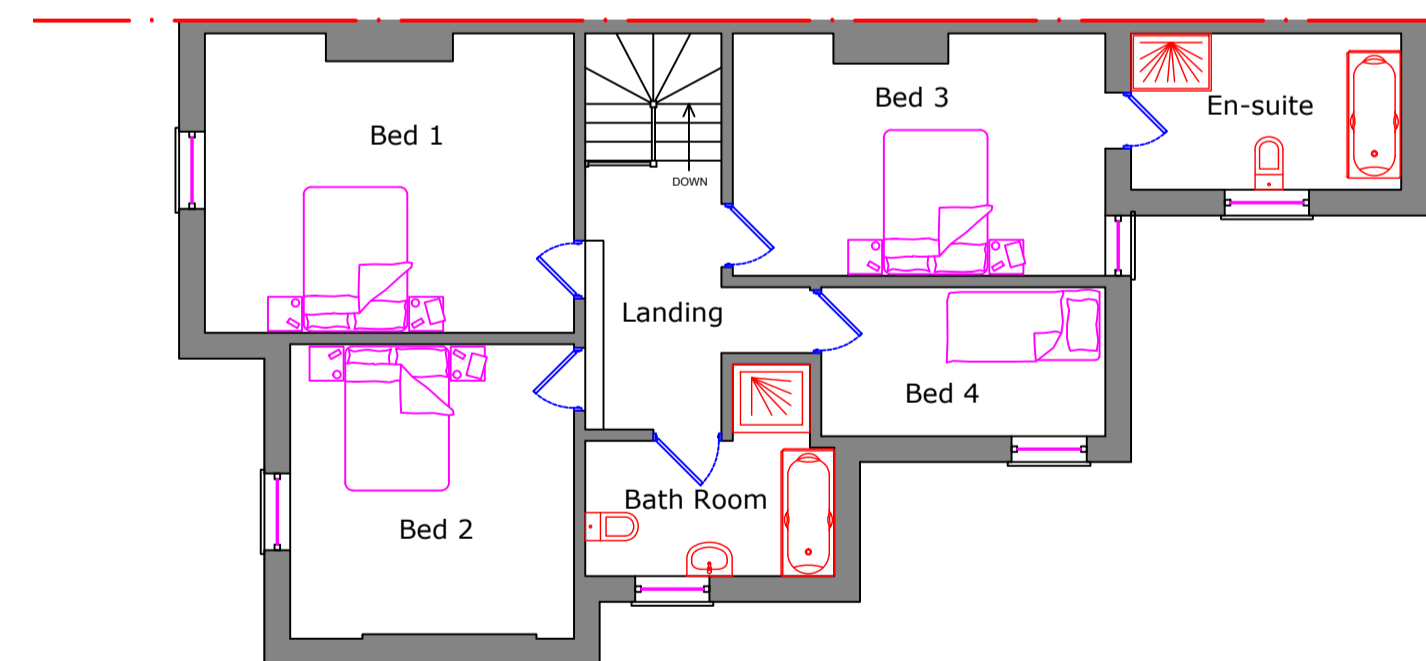

Existing First Floor Plan
1:100

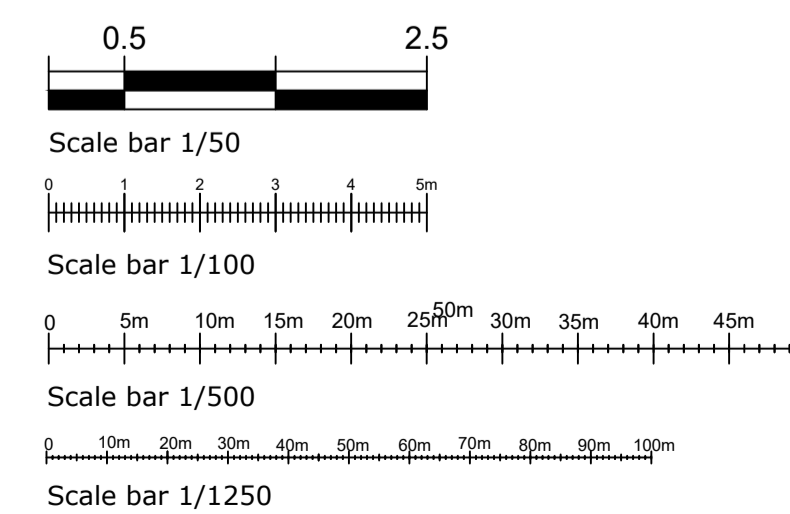

61 The Stewarts
Bishops Stortford
Herts CM23 2NU
01279 491285
(M) 07745519370
enquiry@hertsessexplanning.com
www.hertsessexplanning.com



Date 19.04.2024 Drawn NM Checked Scale

Printed at A1

Title **142 Apton Road
Bishop's Stortford
Herts CM23 3SW**

Project **Proposed Rear
Extension**

Drawing Number **142Apton-Plan-001** SH1.1
of 1
Rev
A