



all external walls are constructed with natural stone unless otherwise stated
 all roof slopes are covered with Cotswold natural stone tiles unless otherwise stated
 all glazing to replacement doors and windows to be either slim-profile double glazing or vacuum insulated glazed units

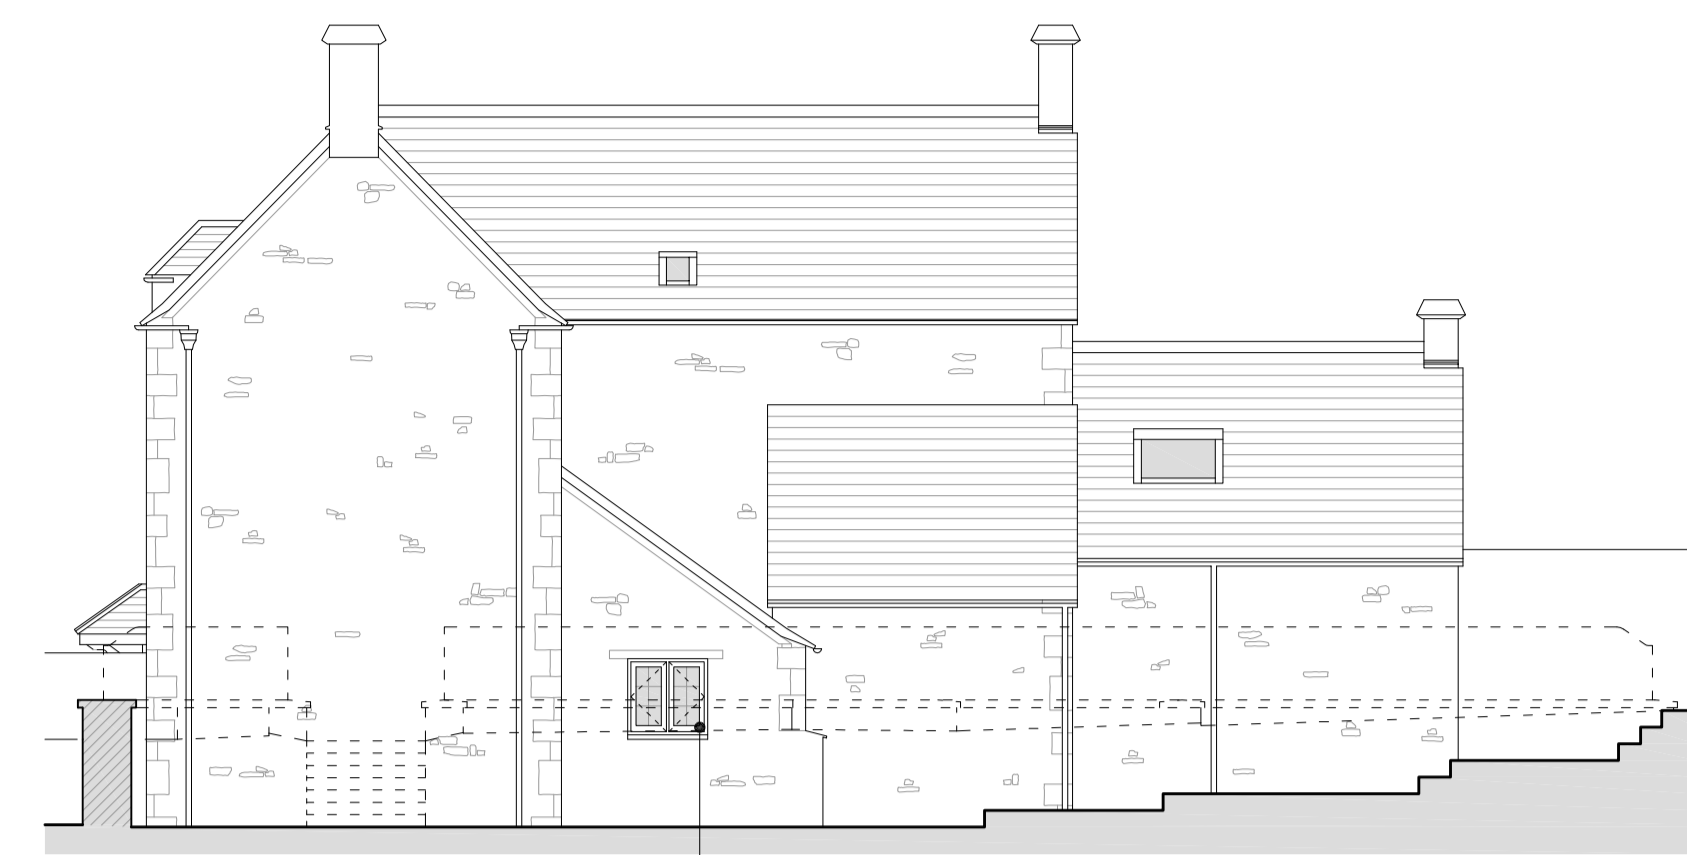


5 South Elevation As Proposed
1:100



6 East Elevation As Proposed
1:100

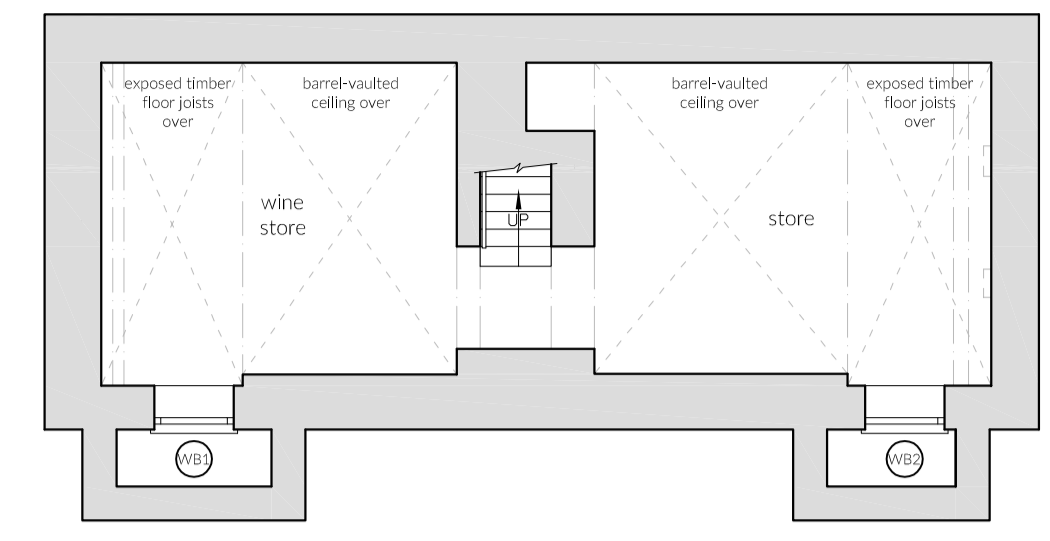


4 Cellar Floor Plan As Proposed
1:100

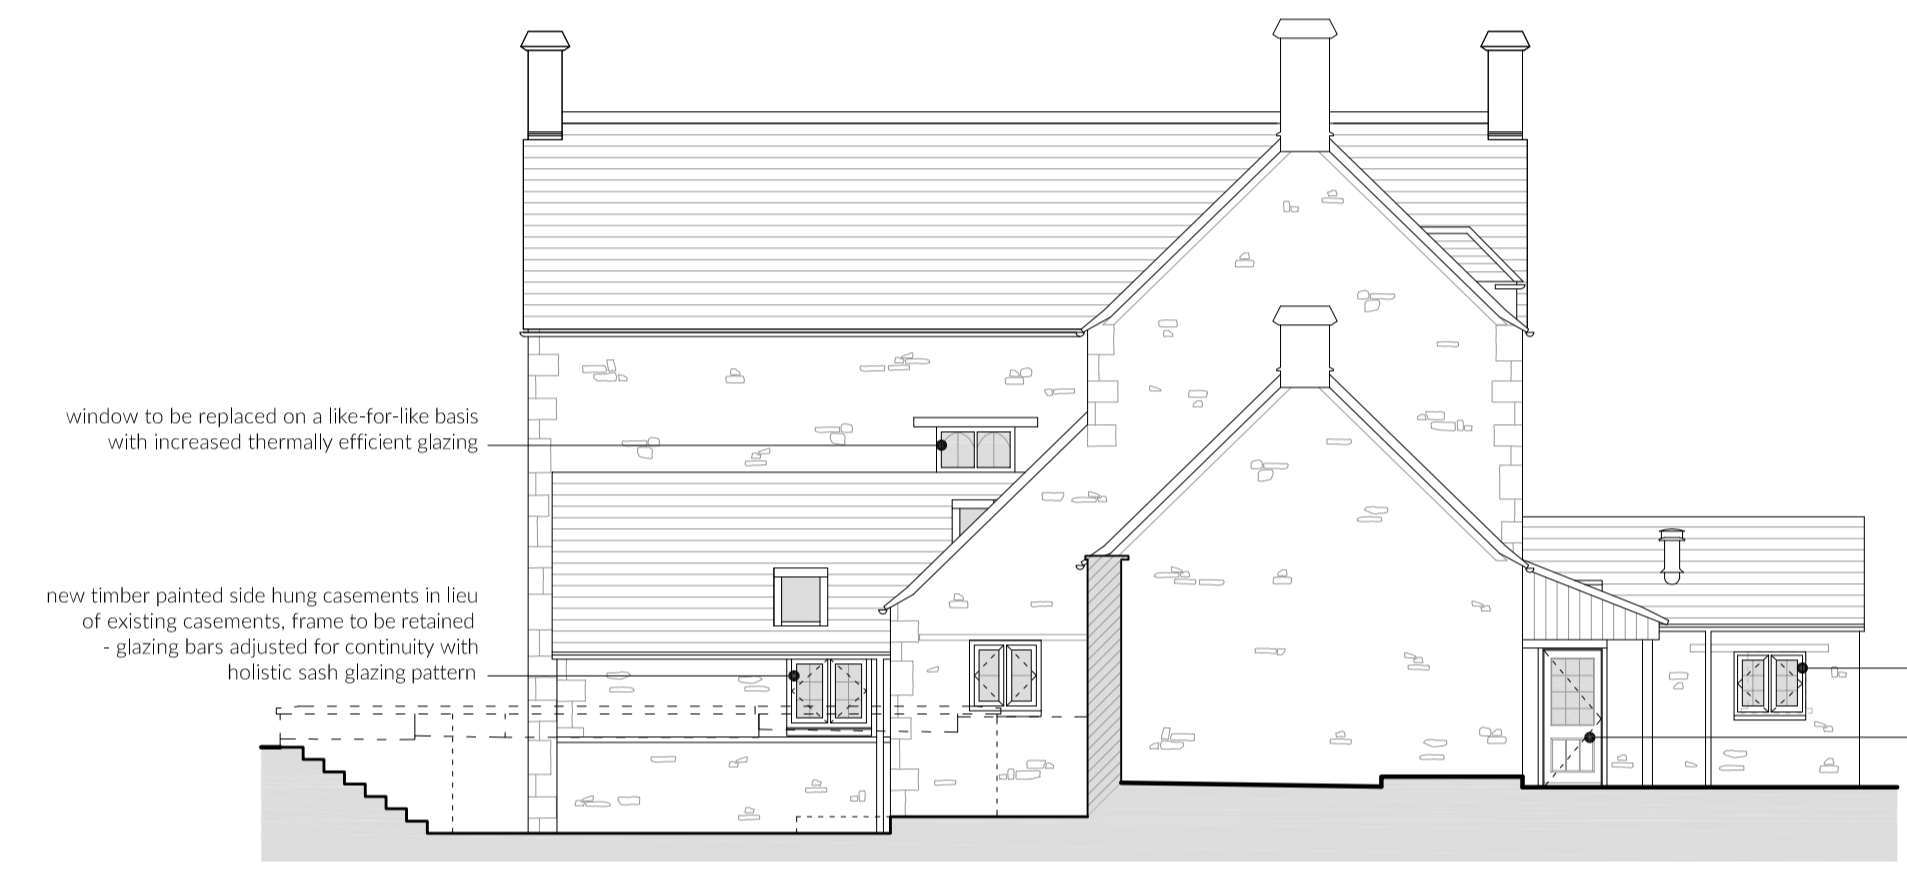


7 North Elevation As Proposed
1:100




8 West Elevation As Proposed
1:100

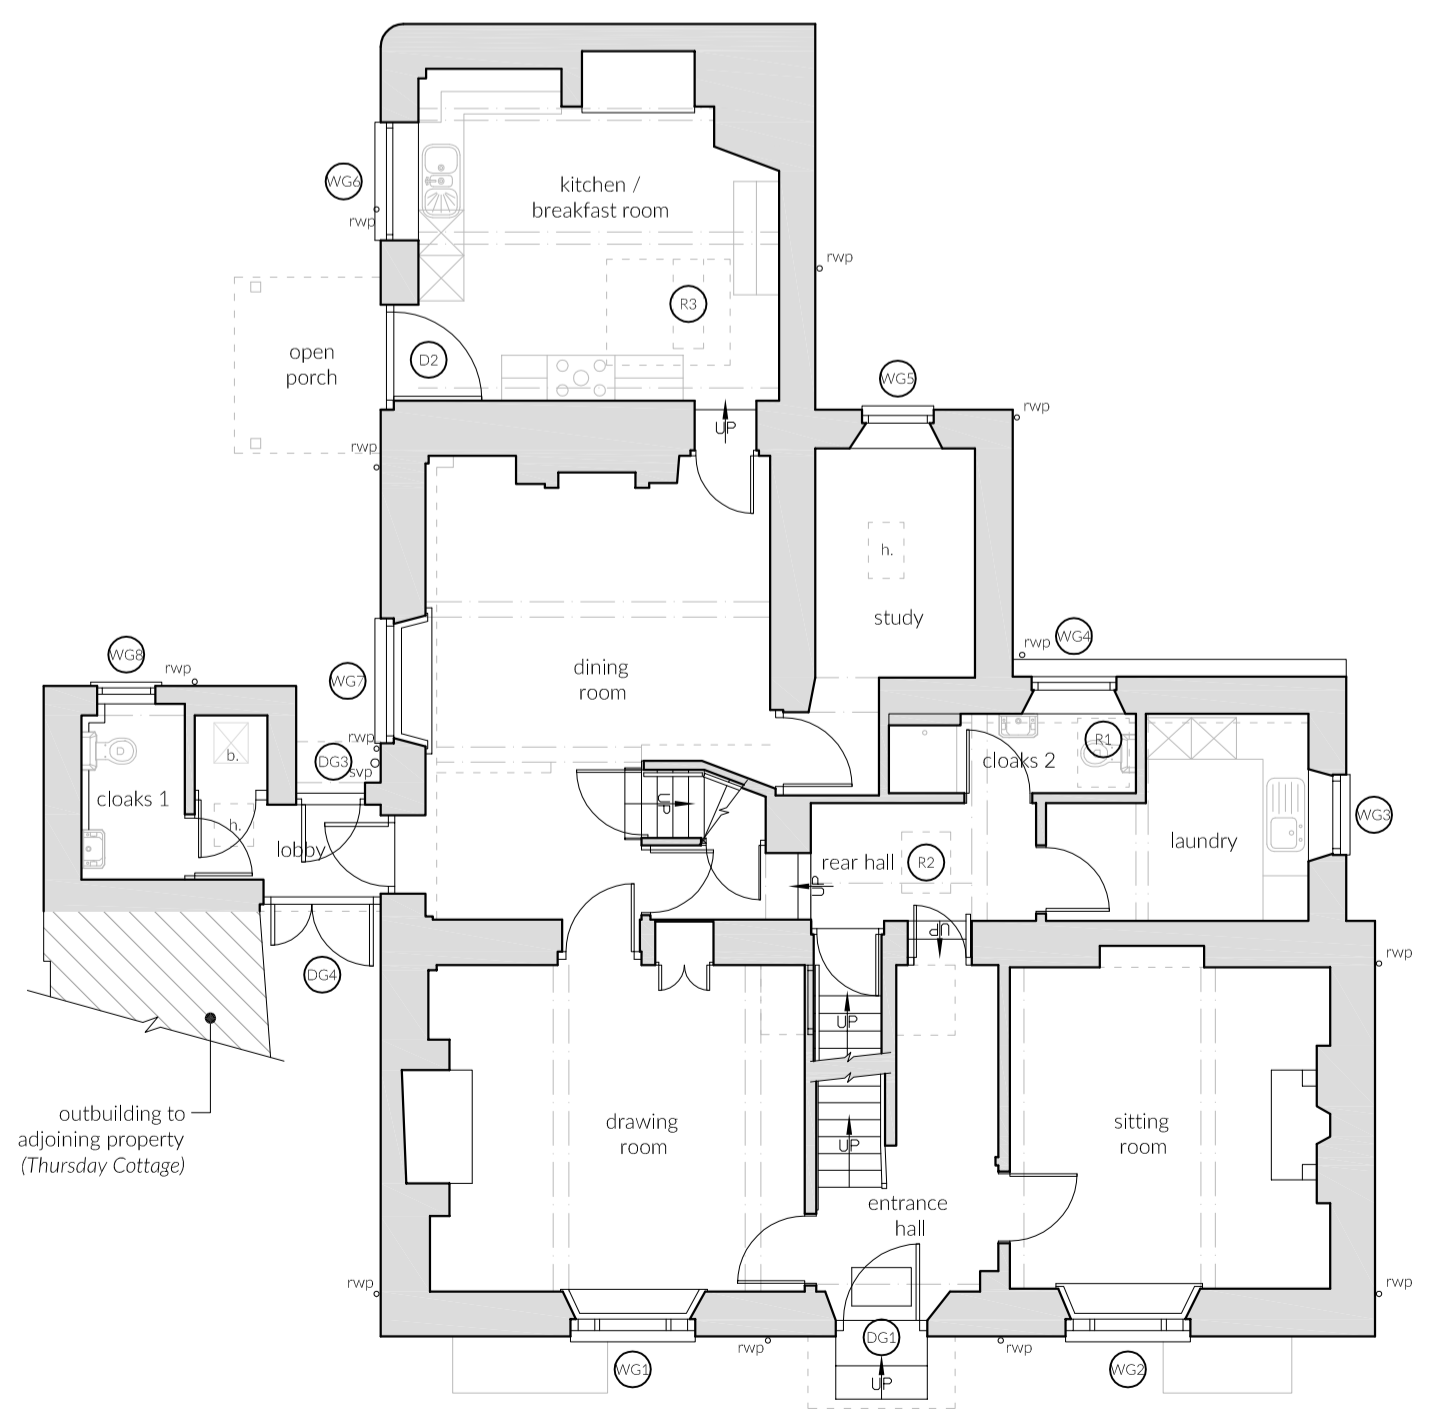

1 Ground Floor Plan As Proposed
1:100

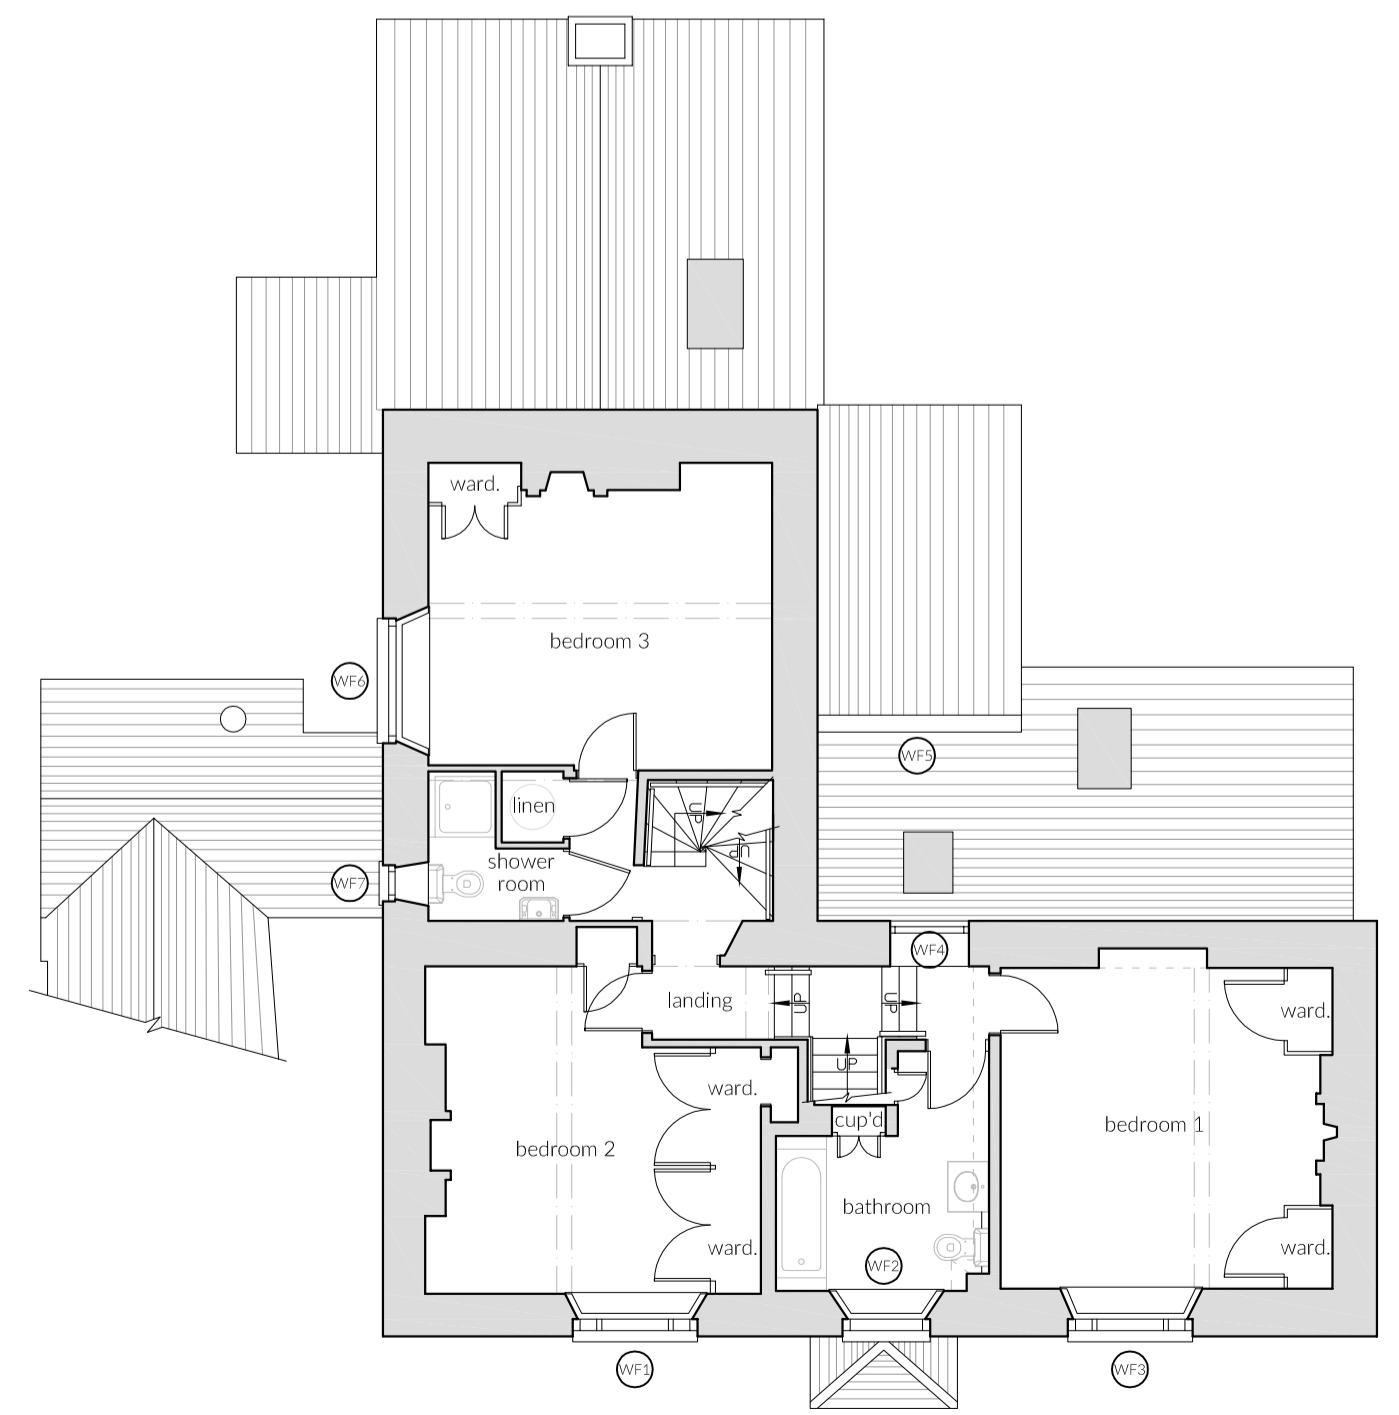

2 First Floor Plan As Proposed
1:100

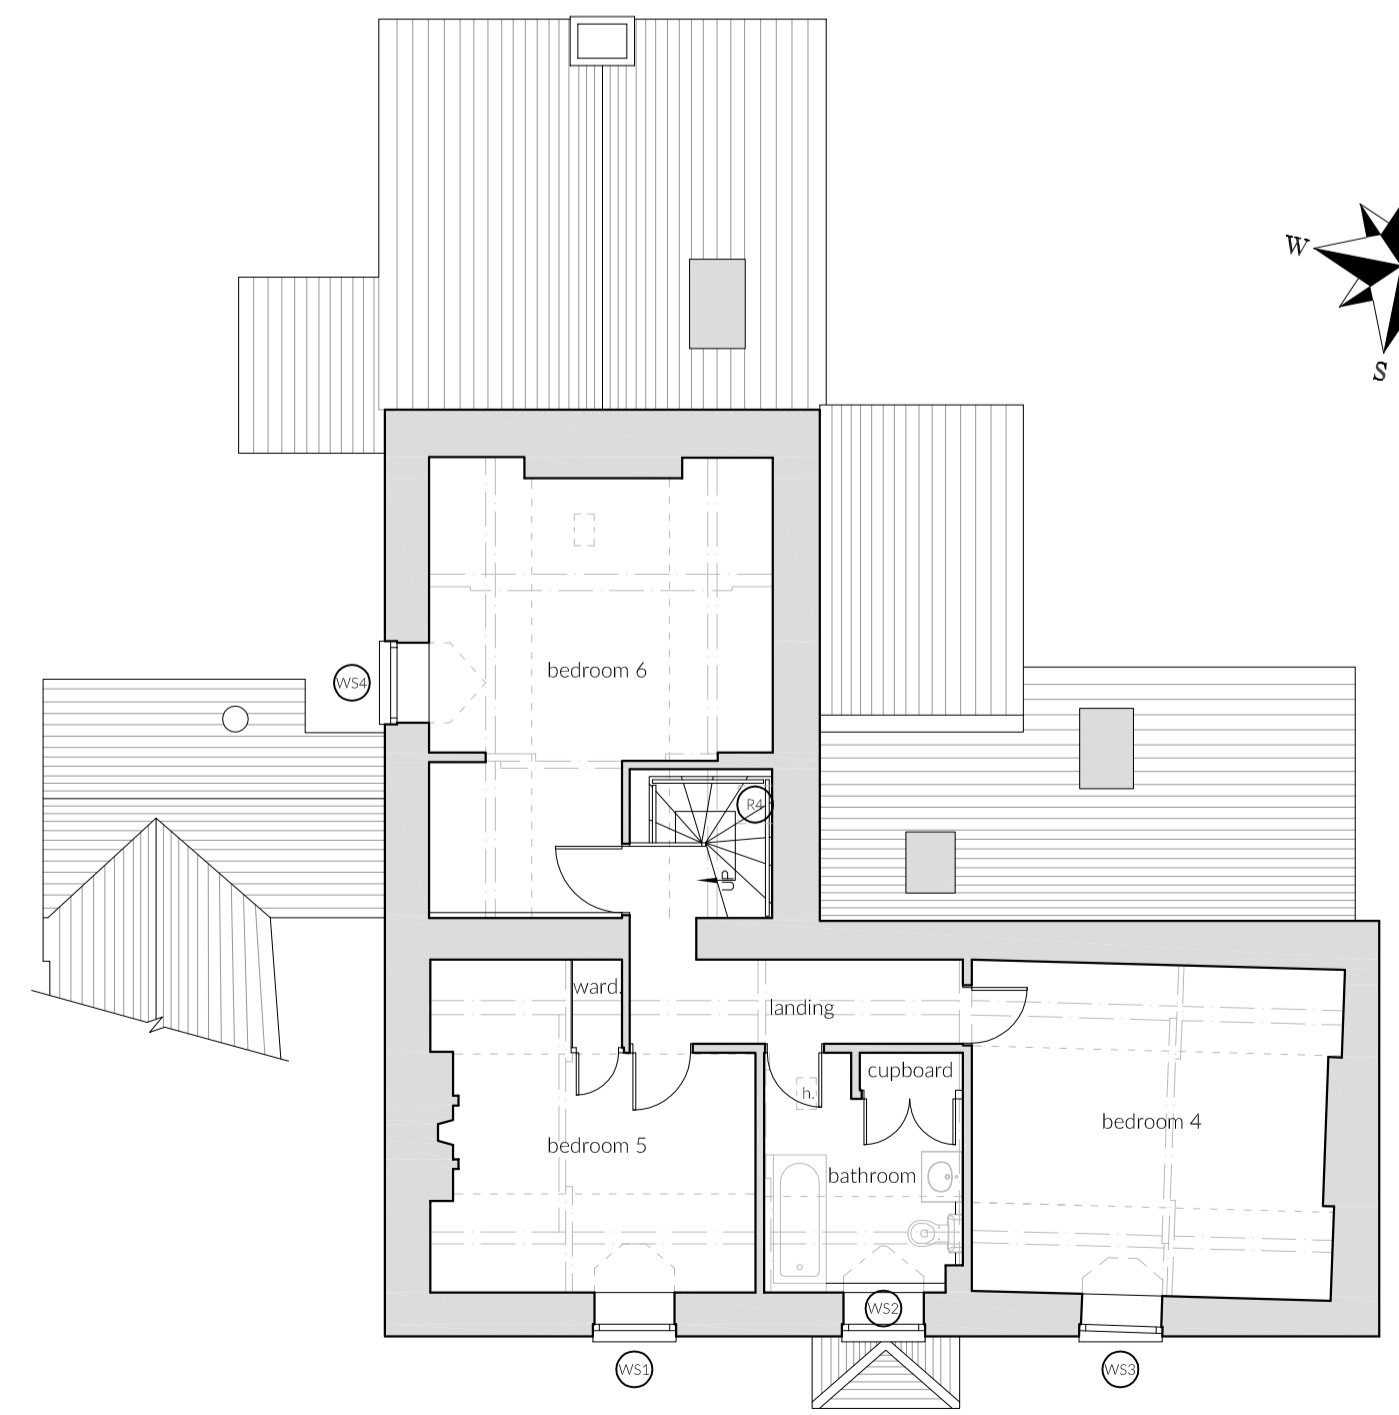

3 Second Floor Plan As Proposed
1:100

scale check @ 1:100
0m 1m 2m 3m 4m 5m 6m 7m 8m

NOTES:
 1) This drawing remains the copyright of Goldings and may not be reproduced or copied without prior written consent.
 2) For planning application purposes all dimensions can be scaled from this drawing.
 3) All dimensions for building work and built in items to be checked on site and not scaled from this drawing.

Rev	Date	By	Revisions

© copyright
GOLDINGS
 Chartered Building Surveyors
 And Architectural Consultants
 High Gables
 Daglingworth
 Cirencester
 Gloucestershire
 GL7 7AE
 t 01285 654975
 e enquiries@goldings.com
 w www.goldings.com

Client
 Manor Four Ltd.

Address
 Ewen Farmhouse
 Ewen
 Cirencester
 Gloucestershire
 GL7 6BU

Project Title
 Proposed Replacement of
 Windows & External Doors

Drawing Title
 Proposals - Plans & Elevations

Scale 1:100 @ A1	Drawn By NRG
Date March 2024	Rev.
Drawing Number 1079 / 24 / 04	