



all external walls are constructed with natural stone unless otherwise stated
all roof slopes are covered with Cotswold natural stone tiles unless otherwise stated

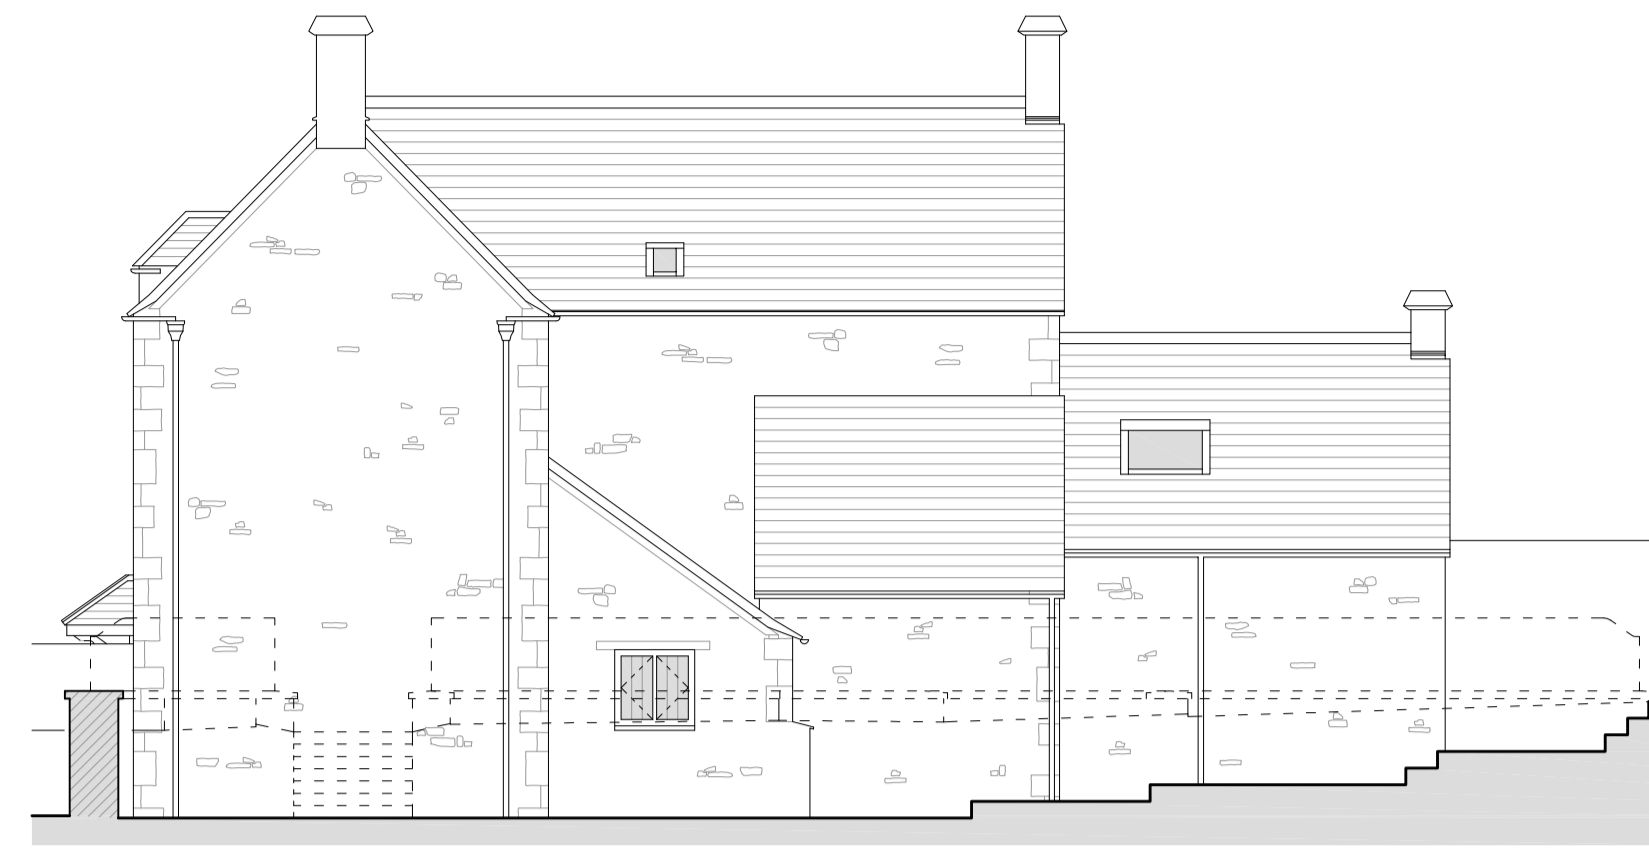

5 South Elevation As Existing
1:100



6 East Elevation As Existing
1:100

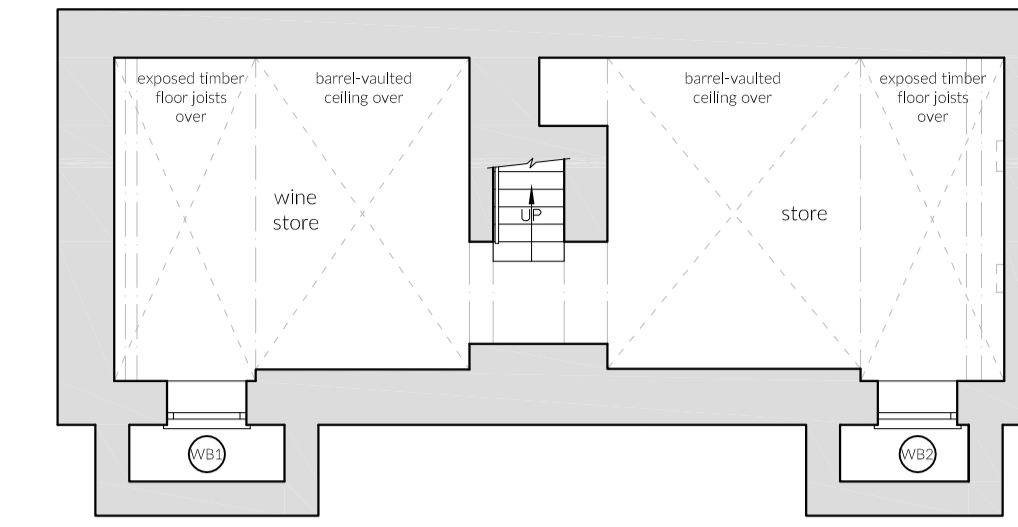


4 Cellar Floor Plan As Existing
1:100




7 North Elevation As Existing
1:100




8 West Elevation As Existing
1:100

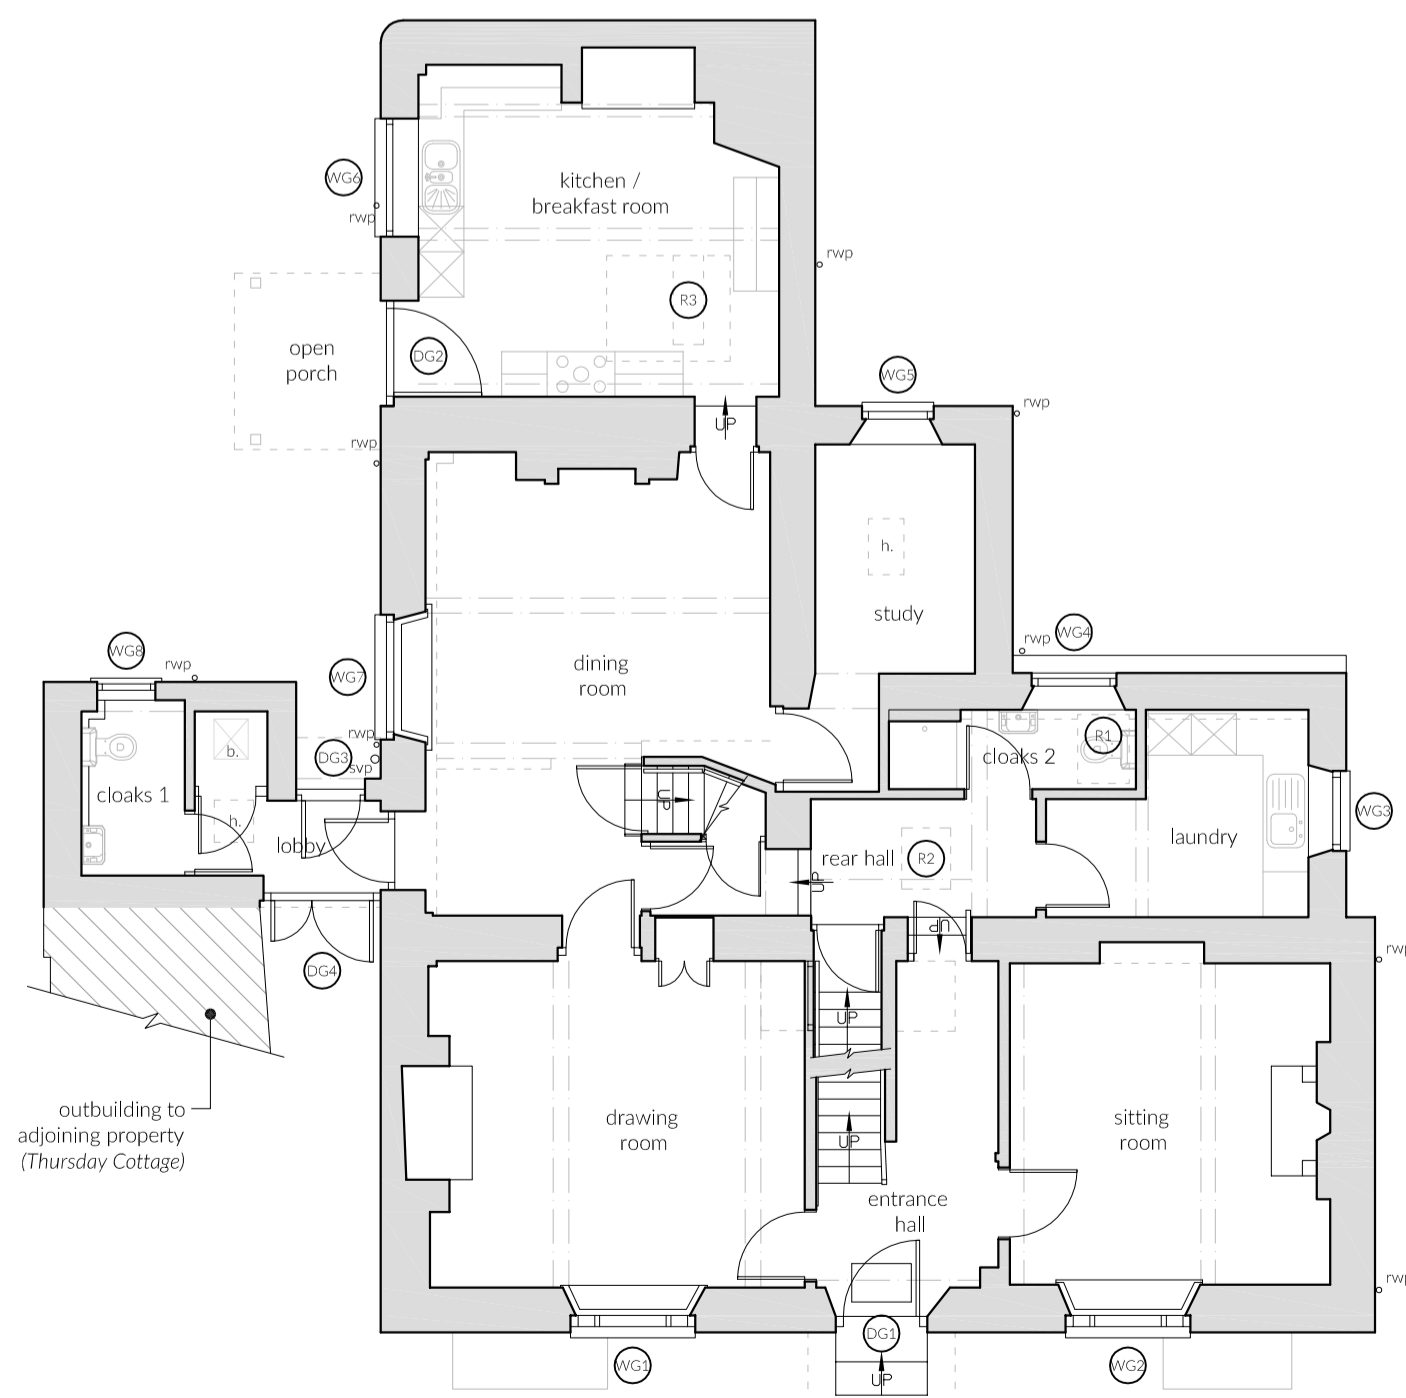

1 Ground Floor Plan As Existing
1:100

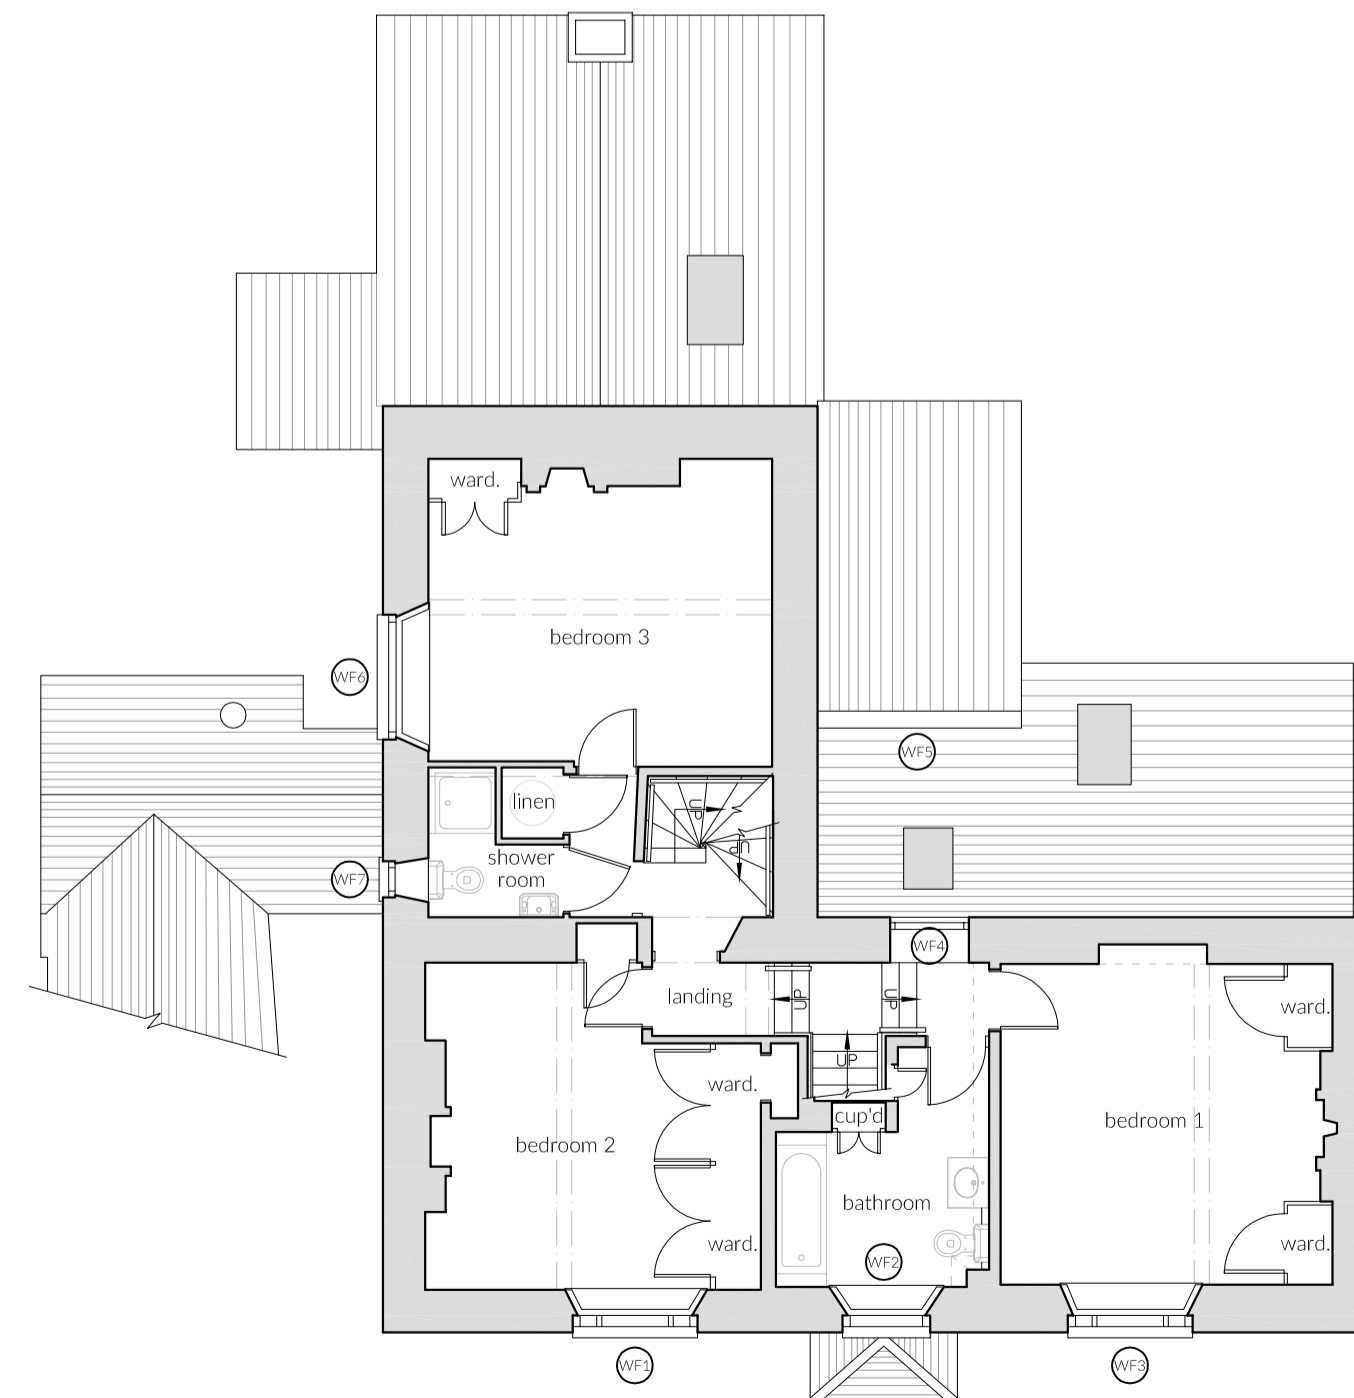

2 First Floor Plan As Existing
1:100

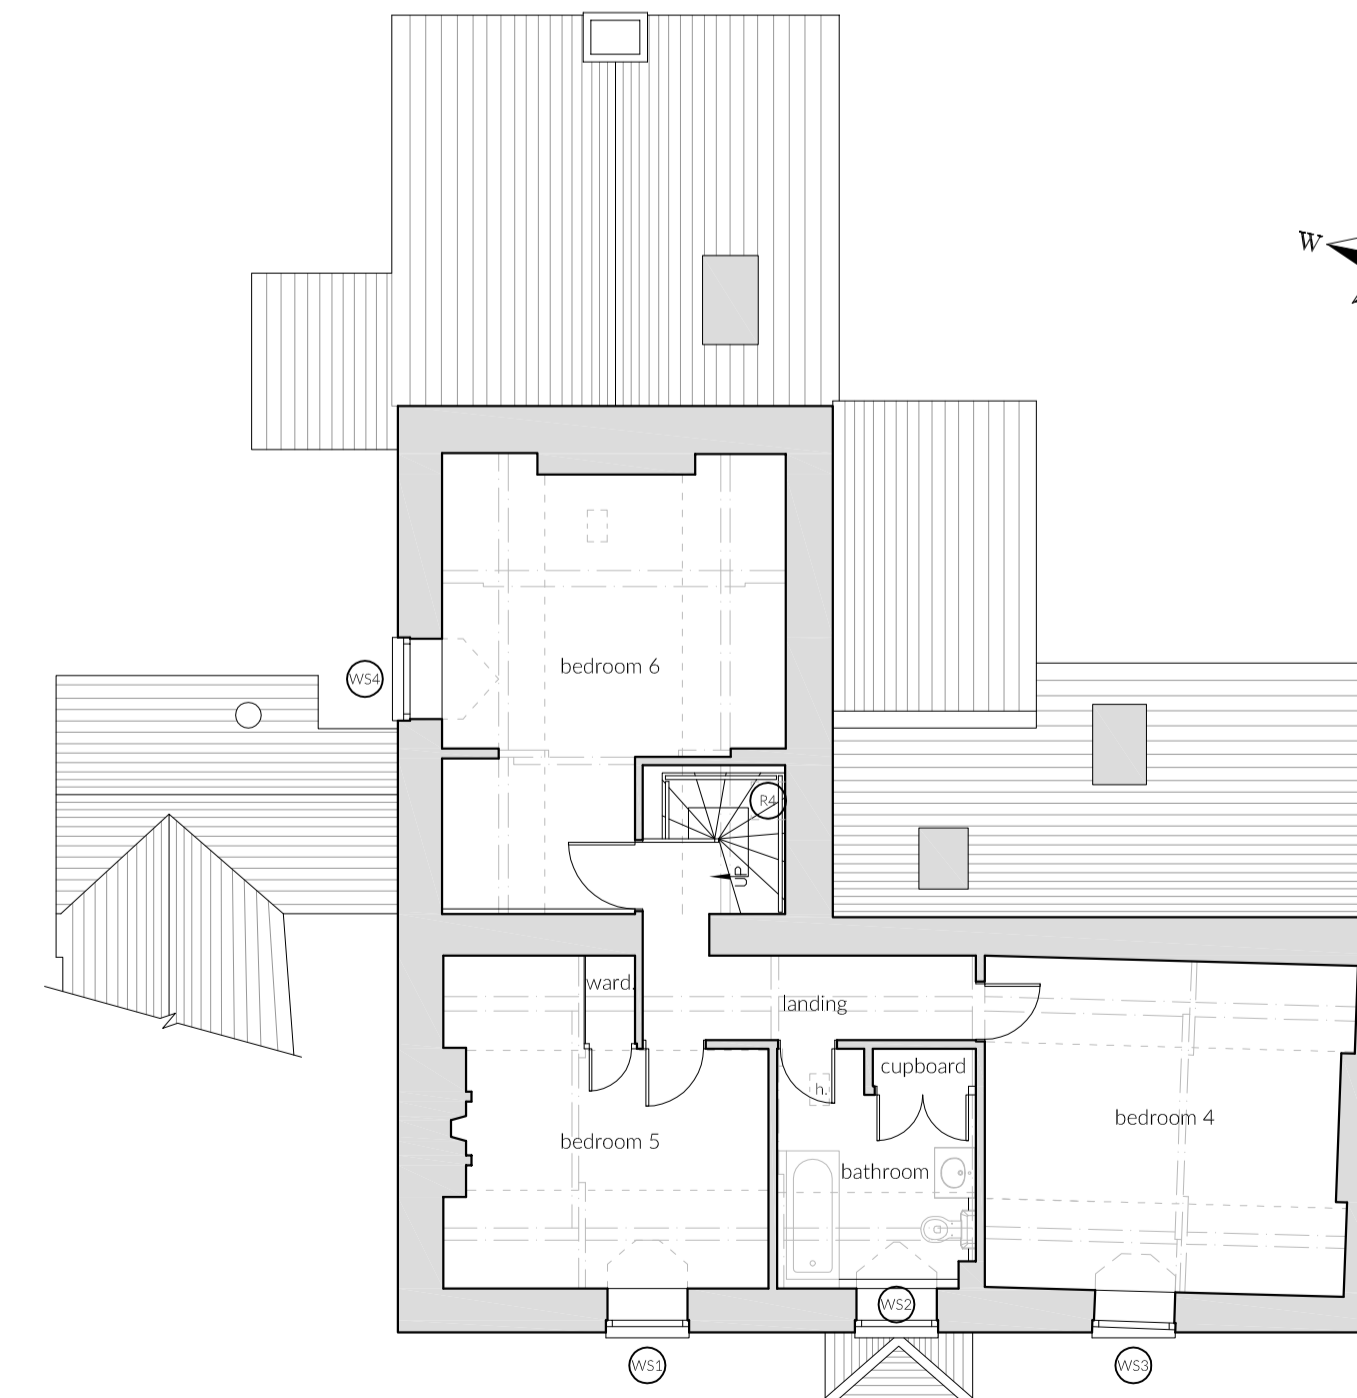

3 Second Floor Plan As Existing
1:100

scale check @ 1:100
0m 1m 2m 3m 4m 5m 6m 7m 8m

NOTES:
1) This drawing remains the copyright of Goldings and may not be reproduced or copied without prior written consent.
2) For planning application purposes all dimensions can be scaled from this drawing.
3) All dimensions for building work and built in items to be checked on site and not scaled from this drawing.

Rev	Date	By	Revisions

© copyright
GOLDINGS
Chartered Building Surveyors
And Architectural Consultants
High Gables
Daglingworth
Cirencester
Gloucestershire
GL7 7AE
t 01285 654975
e enquiries@goldings.com
w www.goldings.com

Client
Manor Four Ltd.

Address
Ewen Farmhouse
Ewen
Cirencester
Gloucestershire
GL7 6BU

Project Title
Proposed Replacement of
Windows & External Doors

Drawing Title
Survey - Plans & Elevations

Scale
1:100 @ A1
Date
March 2024
Drawn By
NRG

Drawing Number
1079 / 24 / 03
Rev.